



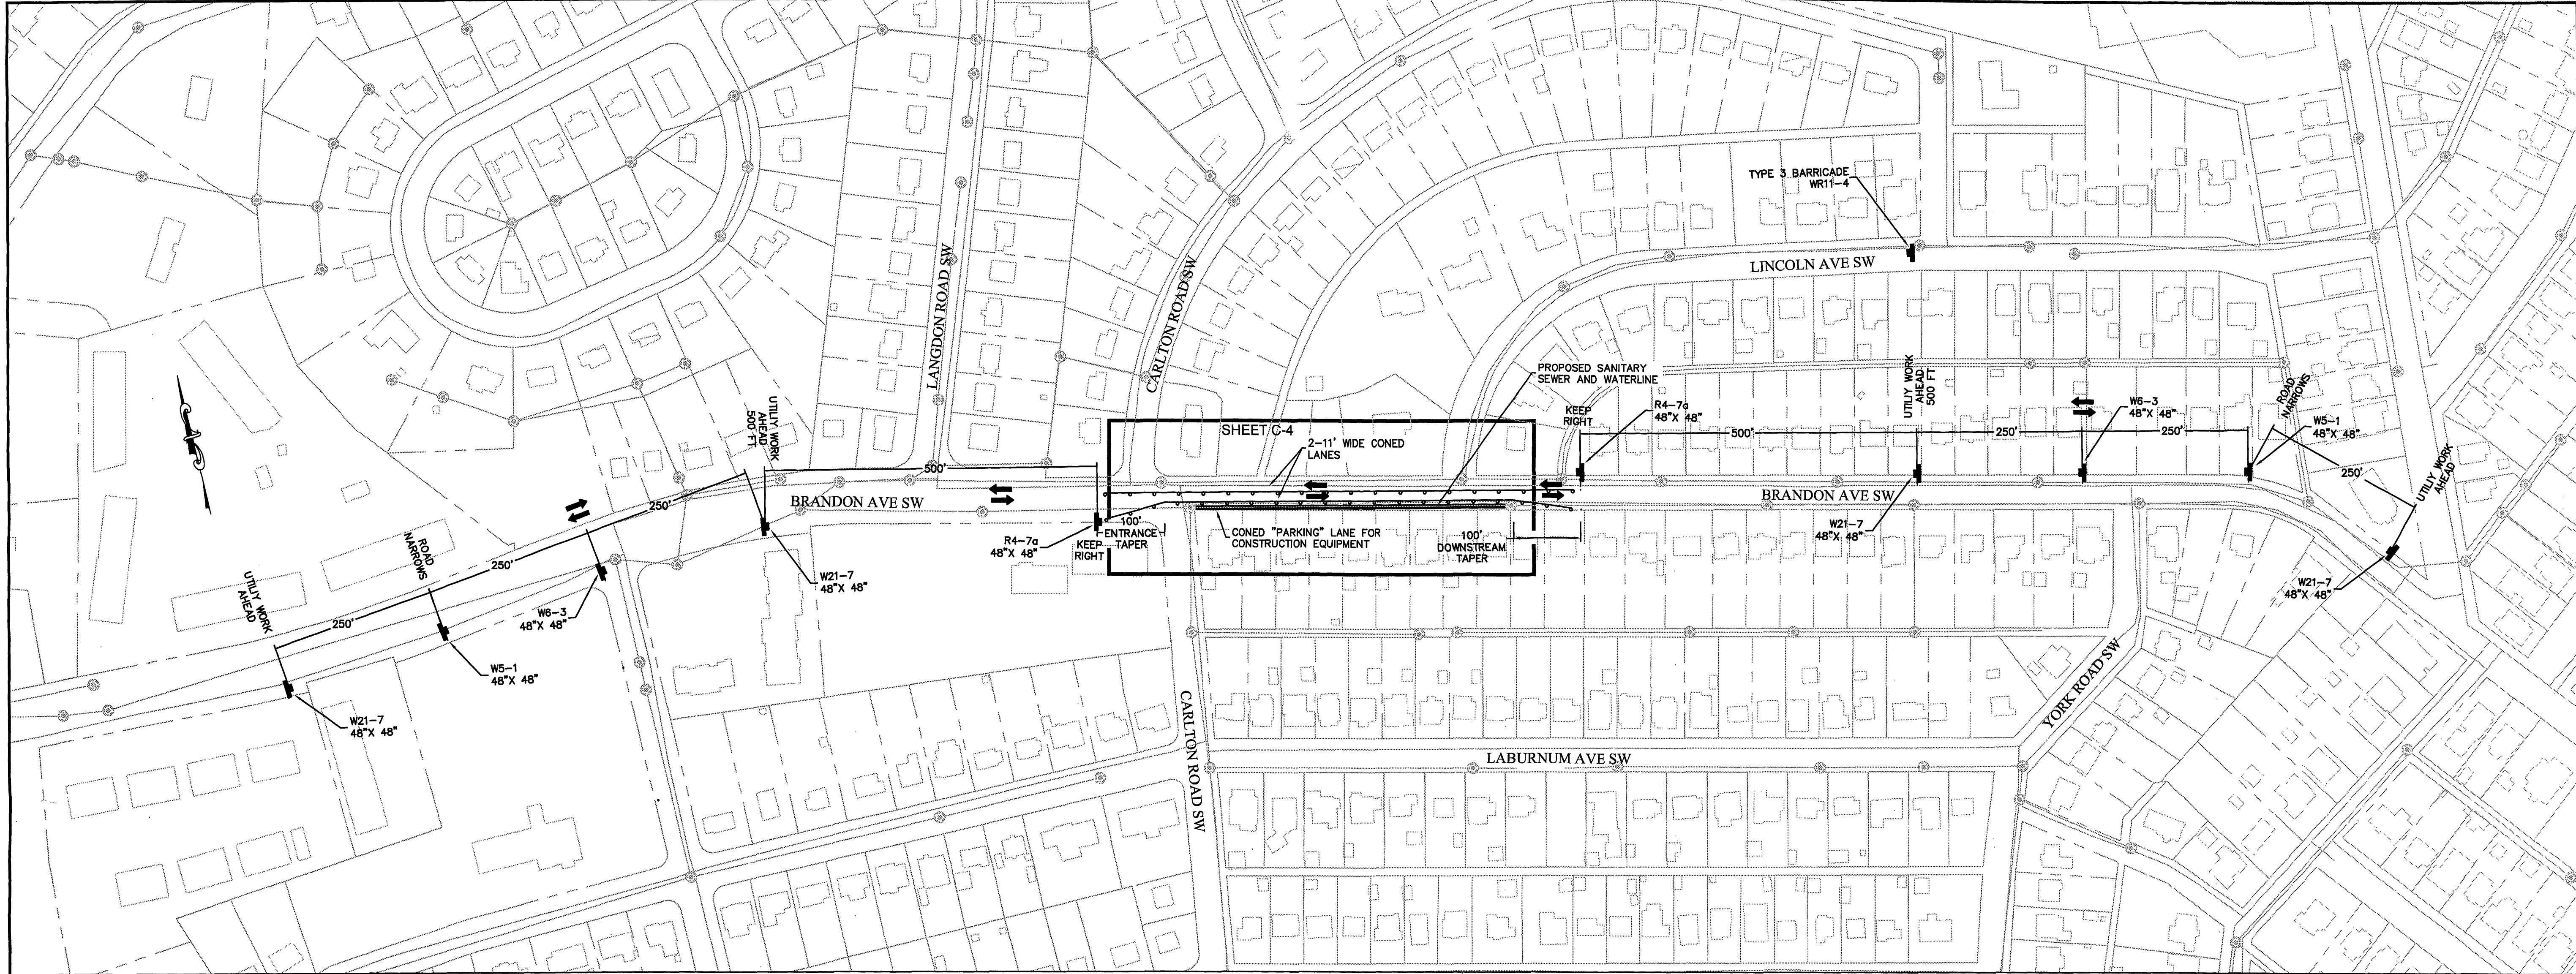

BRANDON AVENUE SEWER REPLACEMENT
SCALE: 1"=120'



Draper Aden Associates
Engineering • Surveying • Environmental Services
2208 South Main Street
Richmond, VA 23220
540-552-0444 Fax: 540-552-0291

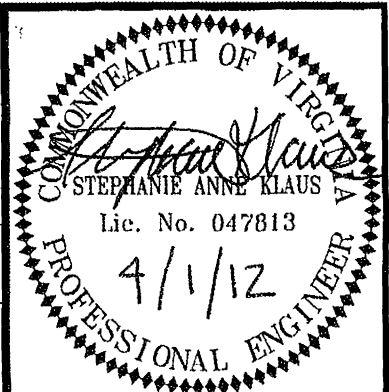

TRAFFIC CONTROL
WESTERN VIRGINIA WATER AUTHORITY
FY2011 VCWRLF COLLECTION SYSTEM PROJECTS
ROANOKE, VIRGINIA

REVISIONS	
DESIGNED BY:	SAK
DRAWN BY:	SAK
CHECKED BY:	LMR
SCALE:	1" = 120'
DATE:	APRIL 1, 2012
PROJECT NUMBER:	B11132B-02
TR-2	