


PLAN
 SURVEYED
 PLOTTED
 CHECKED
 DATE
 BY
 NO.

PROFILE
 SURVEYED
 PLOTTED
 CHECKED
 DATE
 BY
 NO.

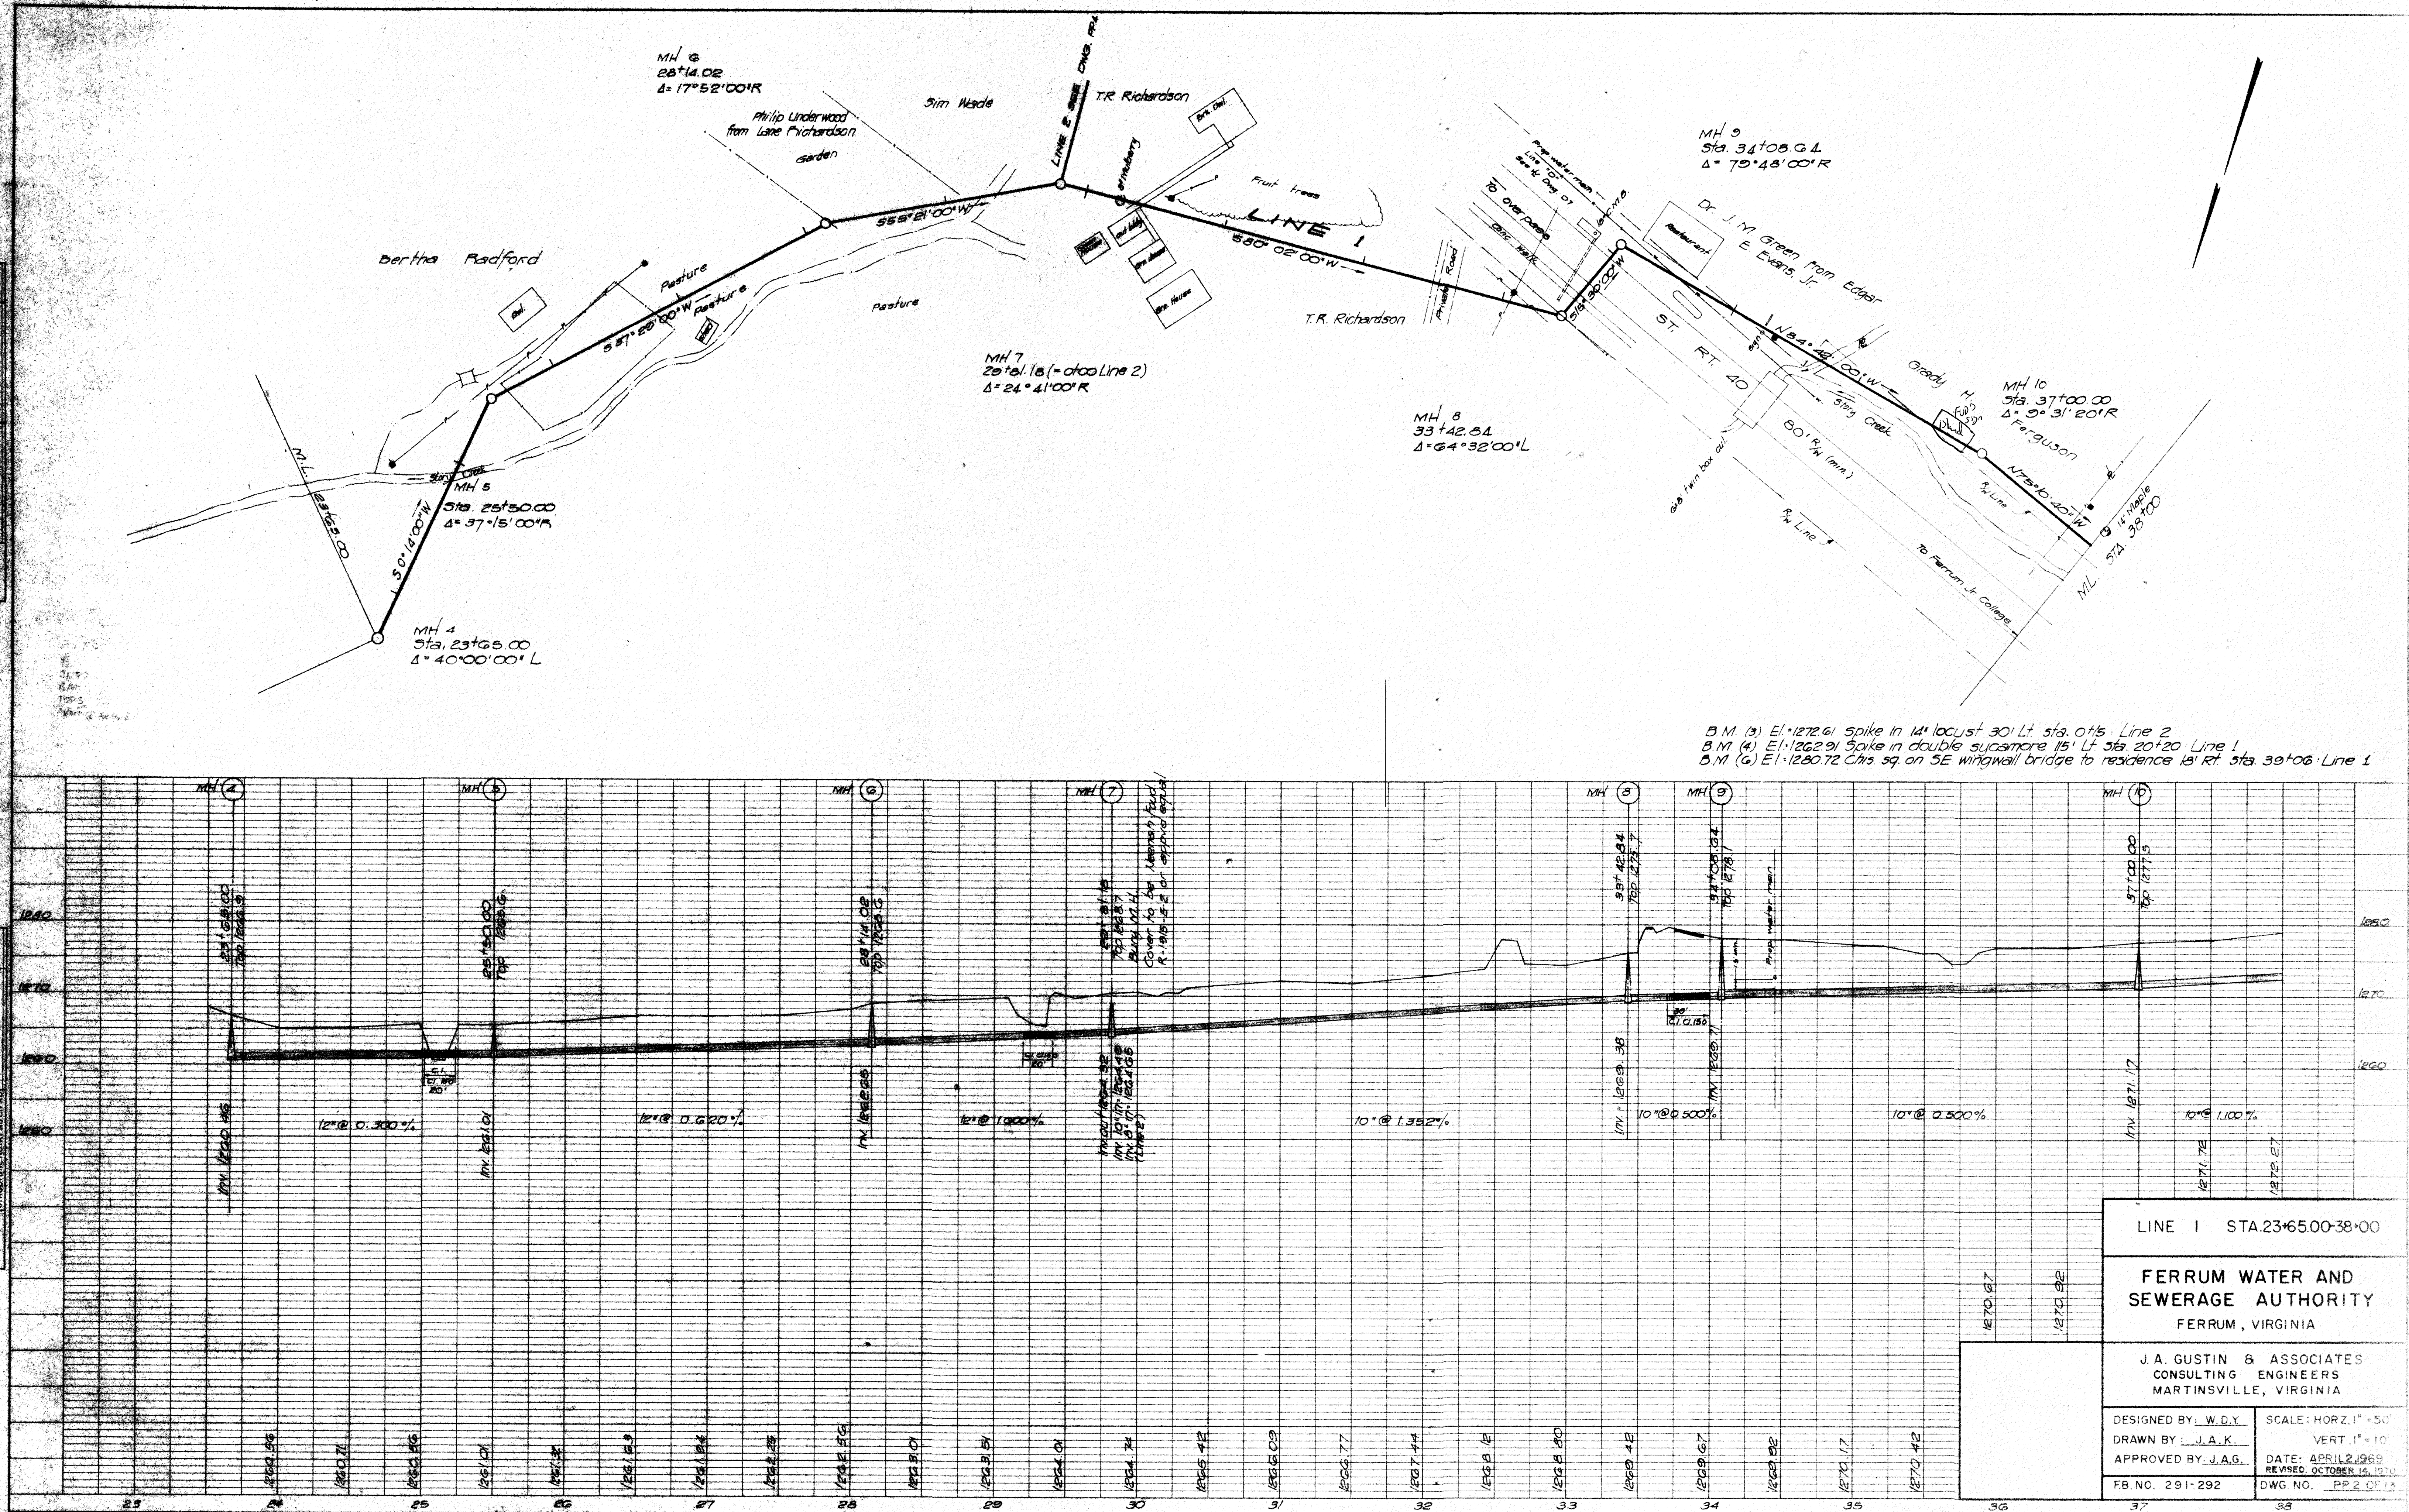

B.M. (3) El. 1272.61 spike in 14" locust 30' Lt Sta. 0+15 Line 2
 B.M. (4) El. 1262.91 spike in double sycamore 15' Lt Sta. 20+20 Line 1
 B.M. (6) El. 1280.72 Chis sq on SE wingwall bridge to residence 15' Rt Sta. 39+06 Line 1

LINE 1 STA. 23+65.00-38+00

FERRUM WATER AND SEWERAGE AUTHORITY
 FERRUM, VIRGINIA

J.A. GUSTIN & ASSOCIATES
 CONSULTING ENGINEERS
 MARTINSVILLE, VIRGINIA

DESIGNED BY: W.D.Y.
 DRAWN BY: J.A.K.
 APPROVED BY: J.A.G.
 FB NO. 291-292

SCALE: HORZ. 1" = 50'
 VERT. 1" = 10'
 DATE: APRIL 2, 1969
 REVISED: OCTOBER 14, 1970
 DWG NO. PP 2 OF 13