


- LEGEND
- PRIVATE RESIDENCE
 - COMMERCIAL OR PUBLIC BUILDING
 - INDUSTRIAL SITE
 - APARTMENT
 - SCHOOL
 - CHURCH
 - MISCELLANEOUS MULTI-UNIT BLDGS
 - WELL
 - SEWER LINES
 - WATER SUPPLY - EXISTING
 - PROPOSED WATER LINES

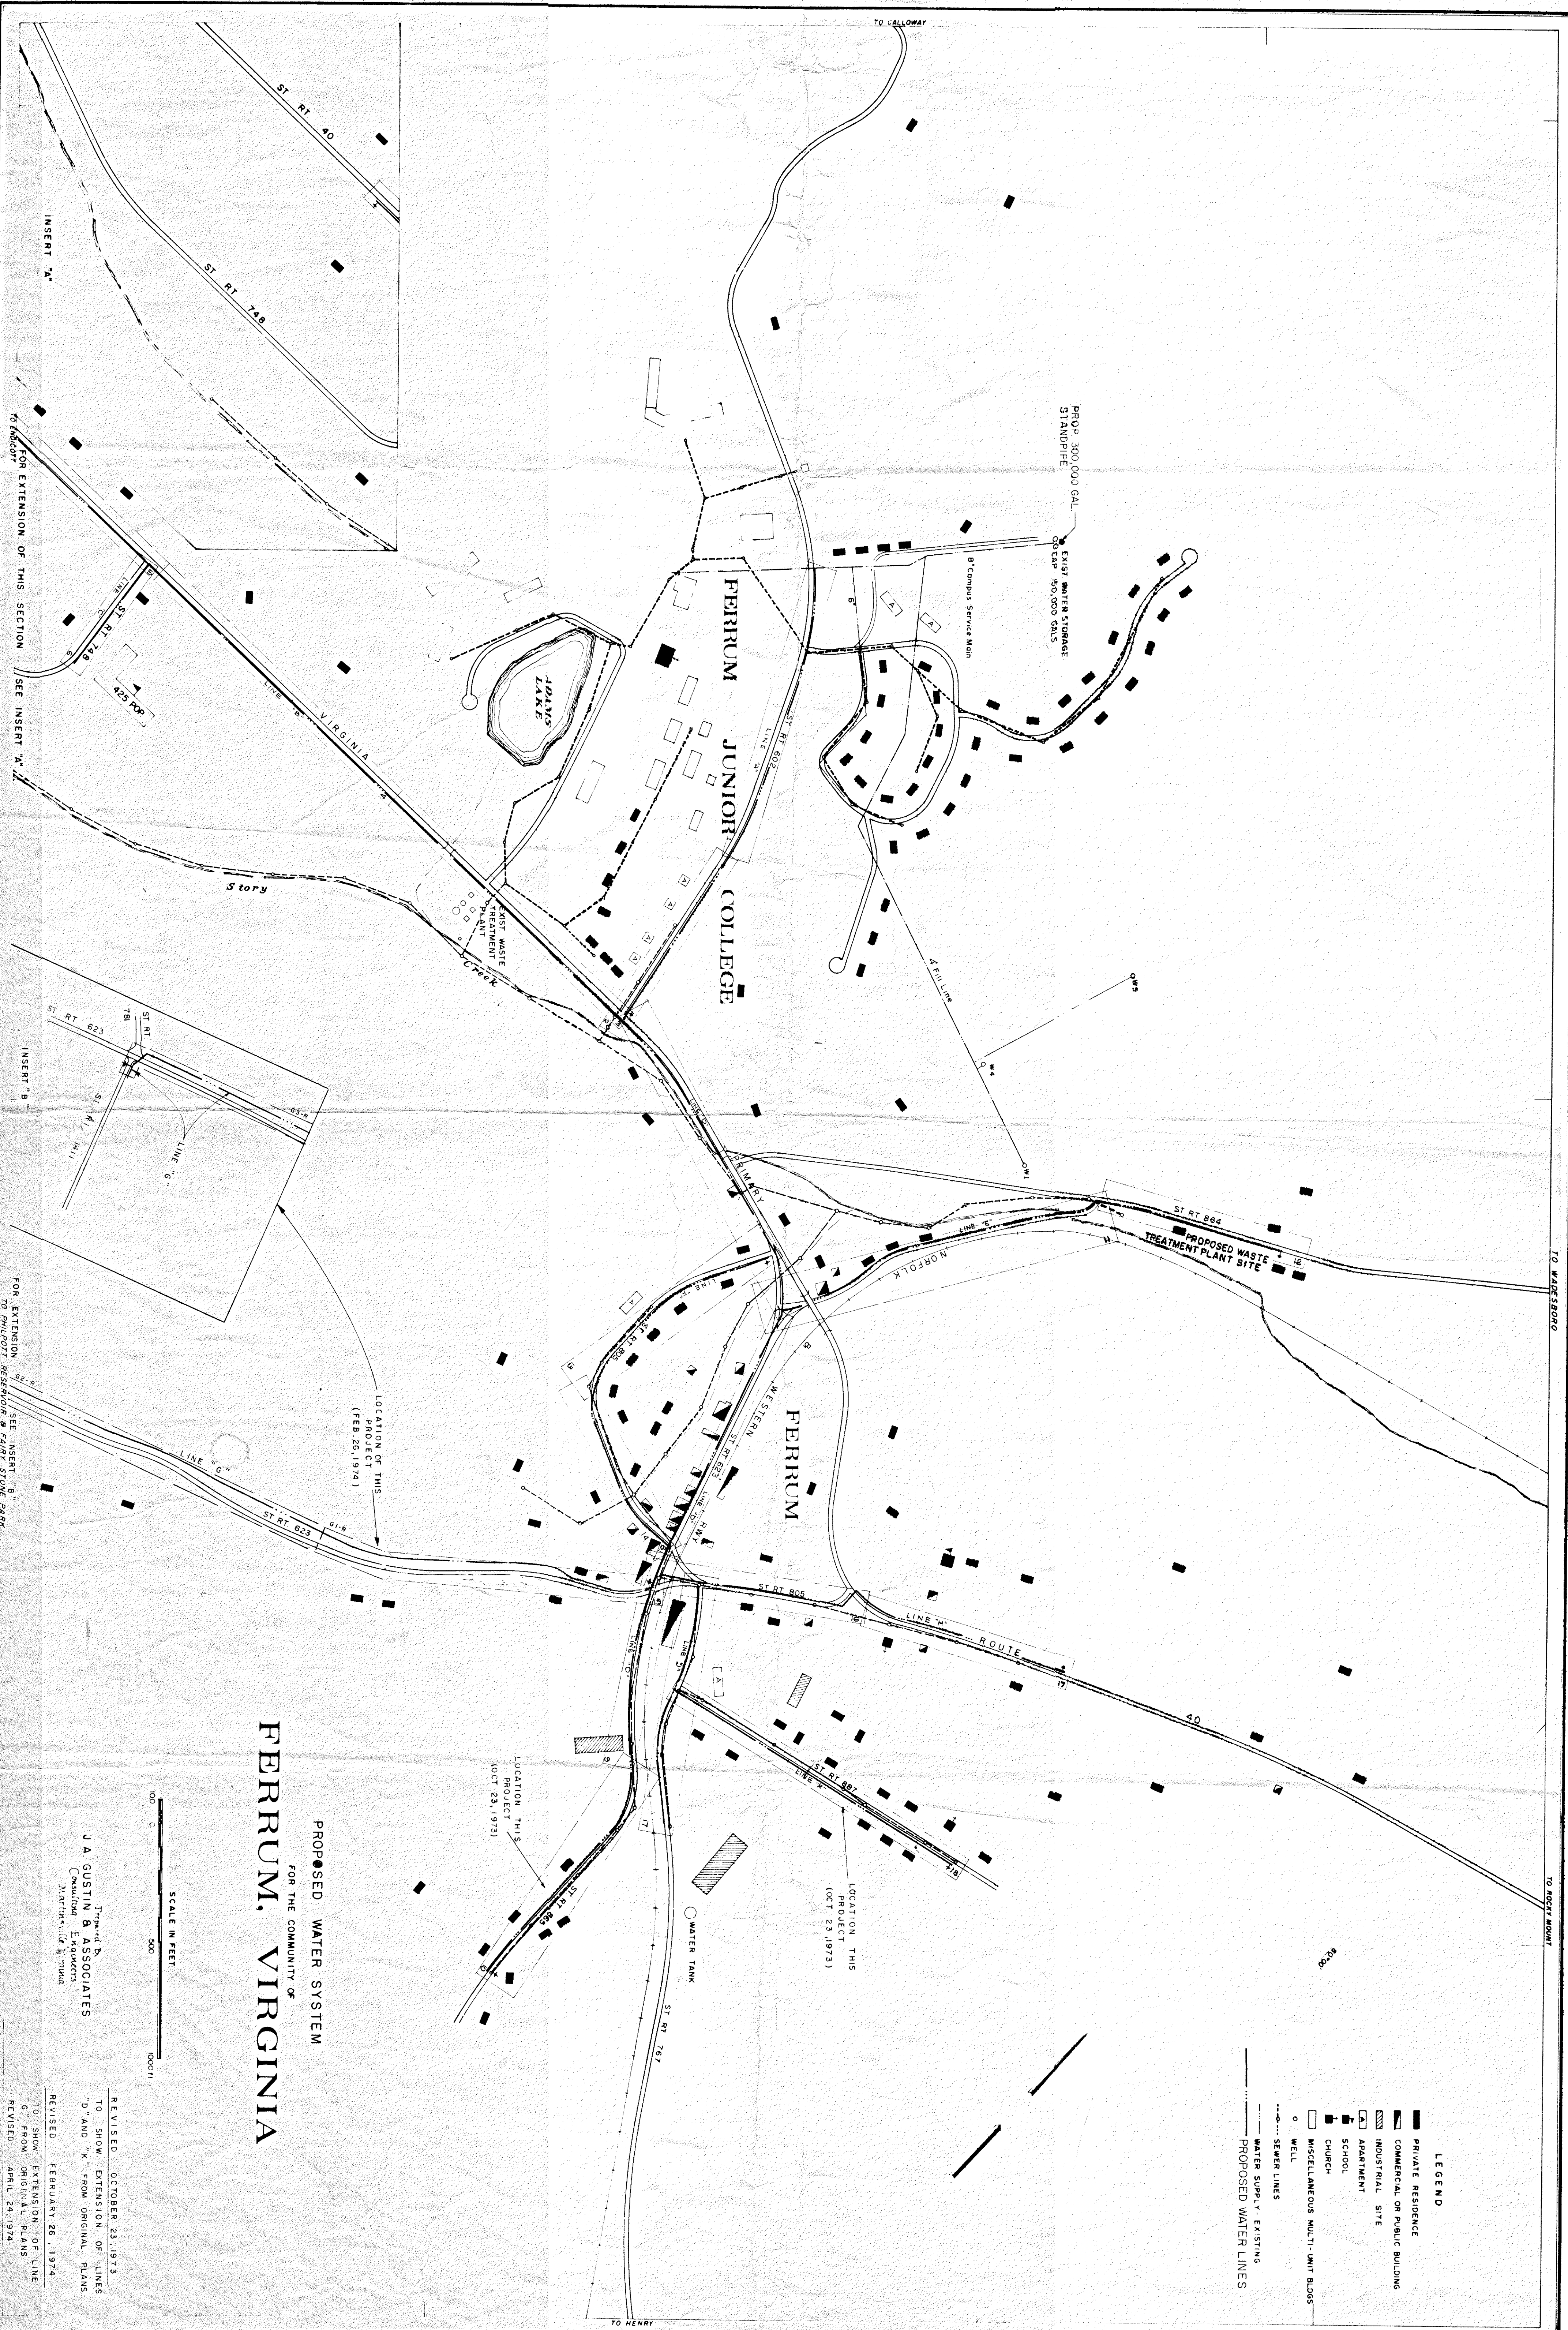

PROPOSED WATER SYSTEM
FOR THE COMMUNITY OF
FERRUM, VIRGINIA

J A GUSTIN & ASSOCIATES
Consulting Engineers
Martinsburg, W. Va.

REVISED OCTOBER 23, 1973
TO SHOW EXTENSION OF LINES
"D" AND "K" FROM ORIGINAL PLANS

REVISED FEBRUARY 26, 1974
TO SHOW EXTENSION OF LINE
"G" FROM ORIGINAL PLANS

REVISED APRIL 24, 1974