


PLAN
SURVEYED
1977-78-79
NOTE BOOK
ALIGNED CHECKED
NO. 002-9

PROFILE
SURVEYED
1977-78-79
NOTE BOOK
ALIGNED CHECKED
NO. 002-9

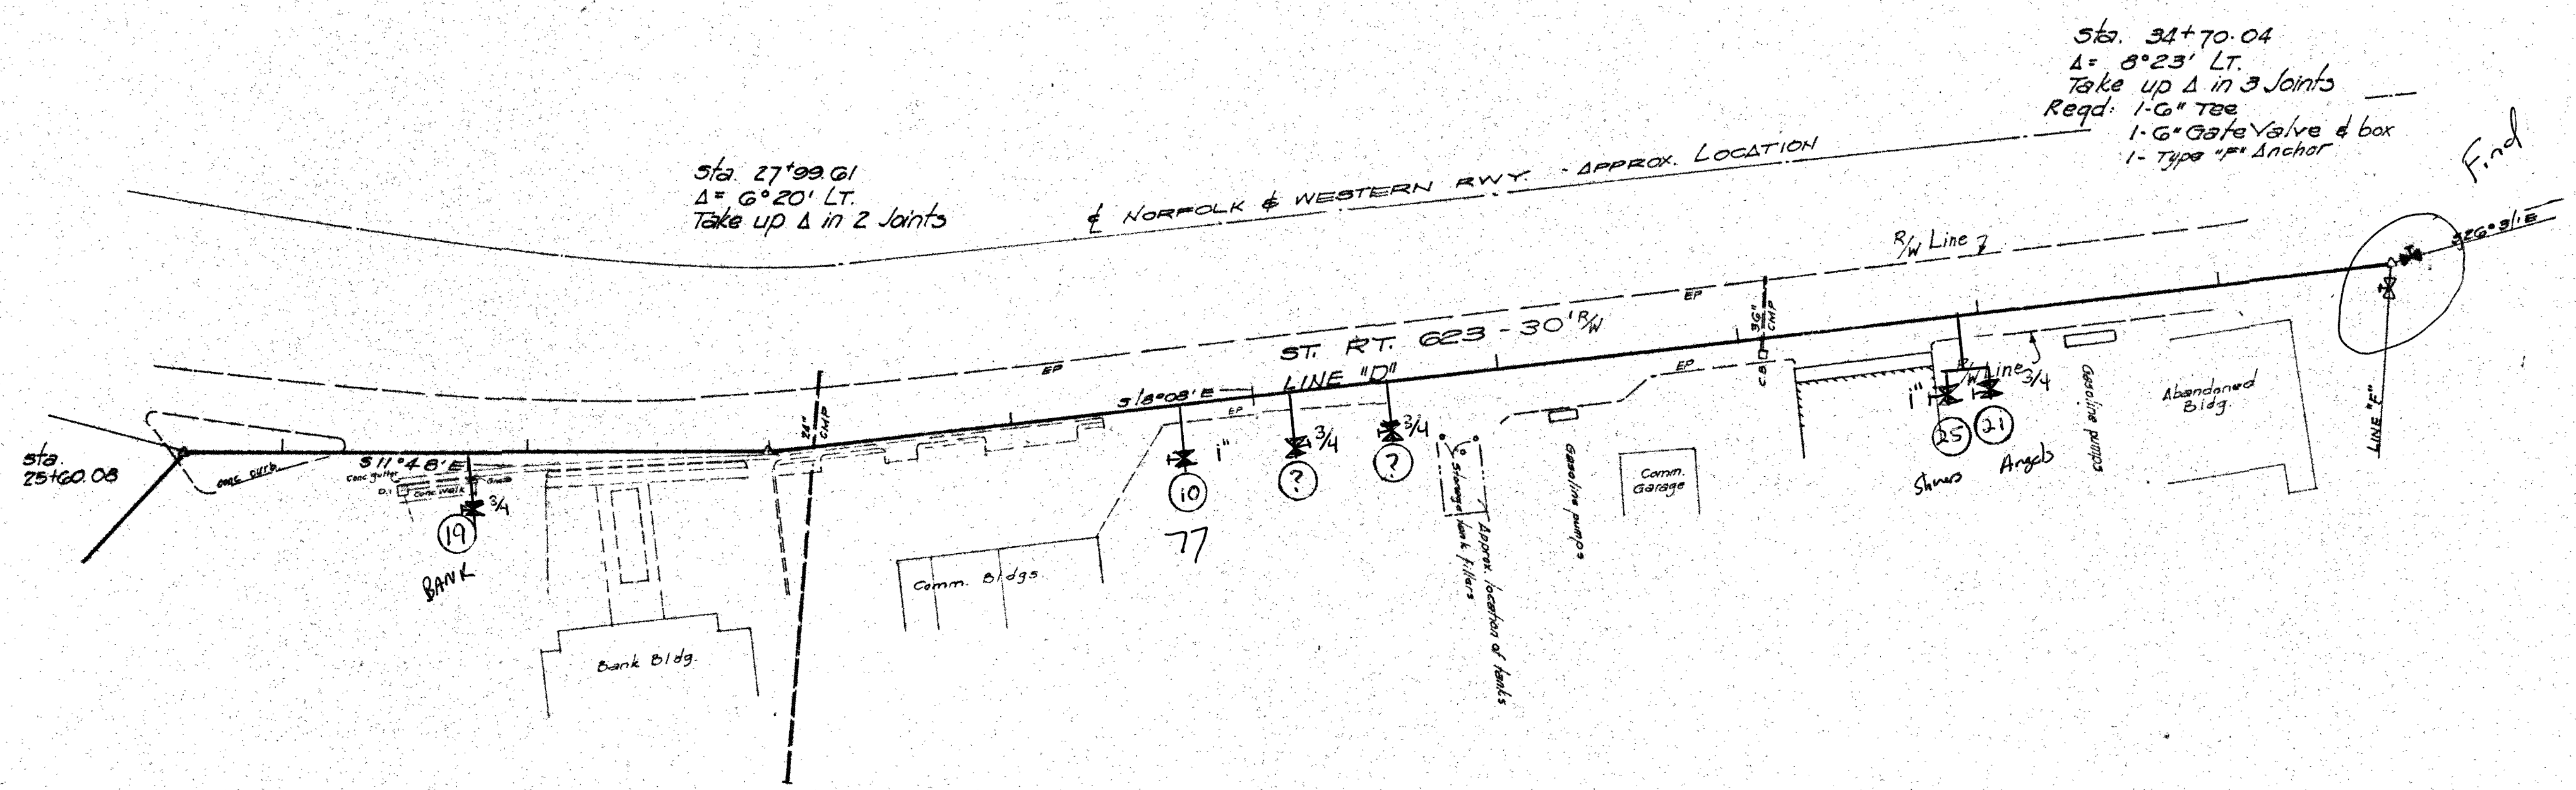

B.M. 17 13/7 52 - Top N.W. bolt N.E.W. signal near Veneer Plant.

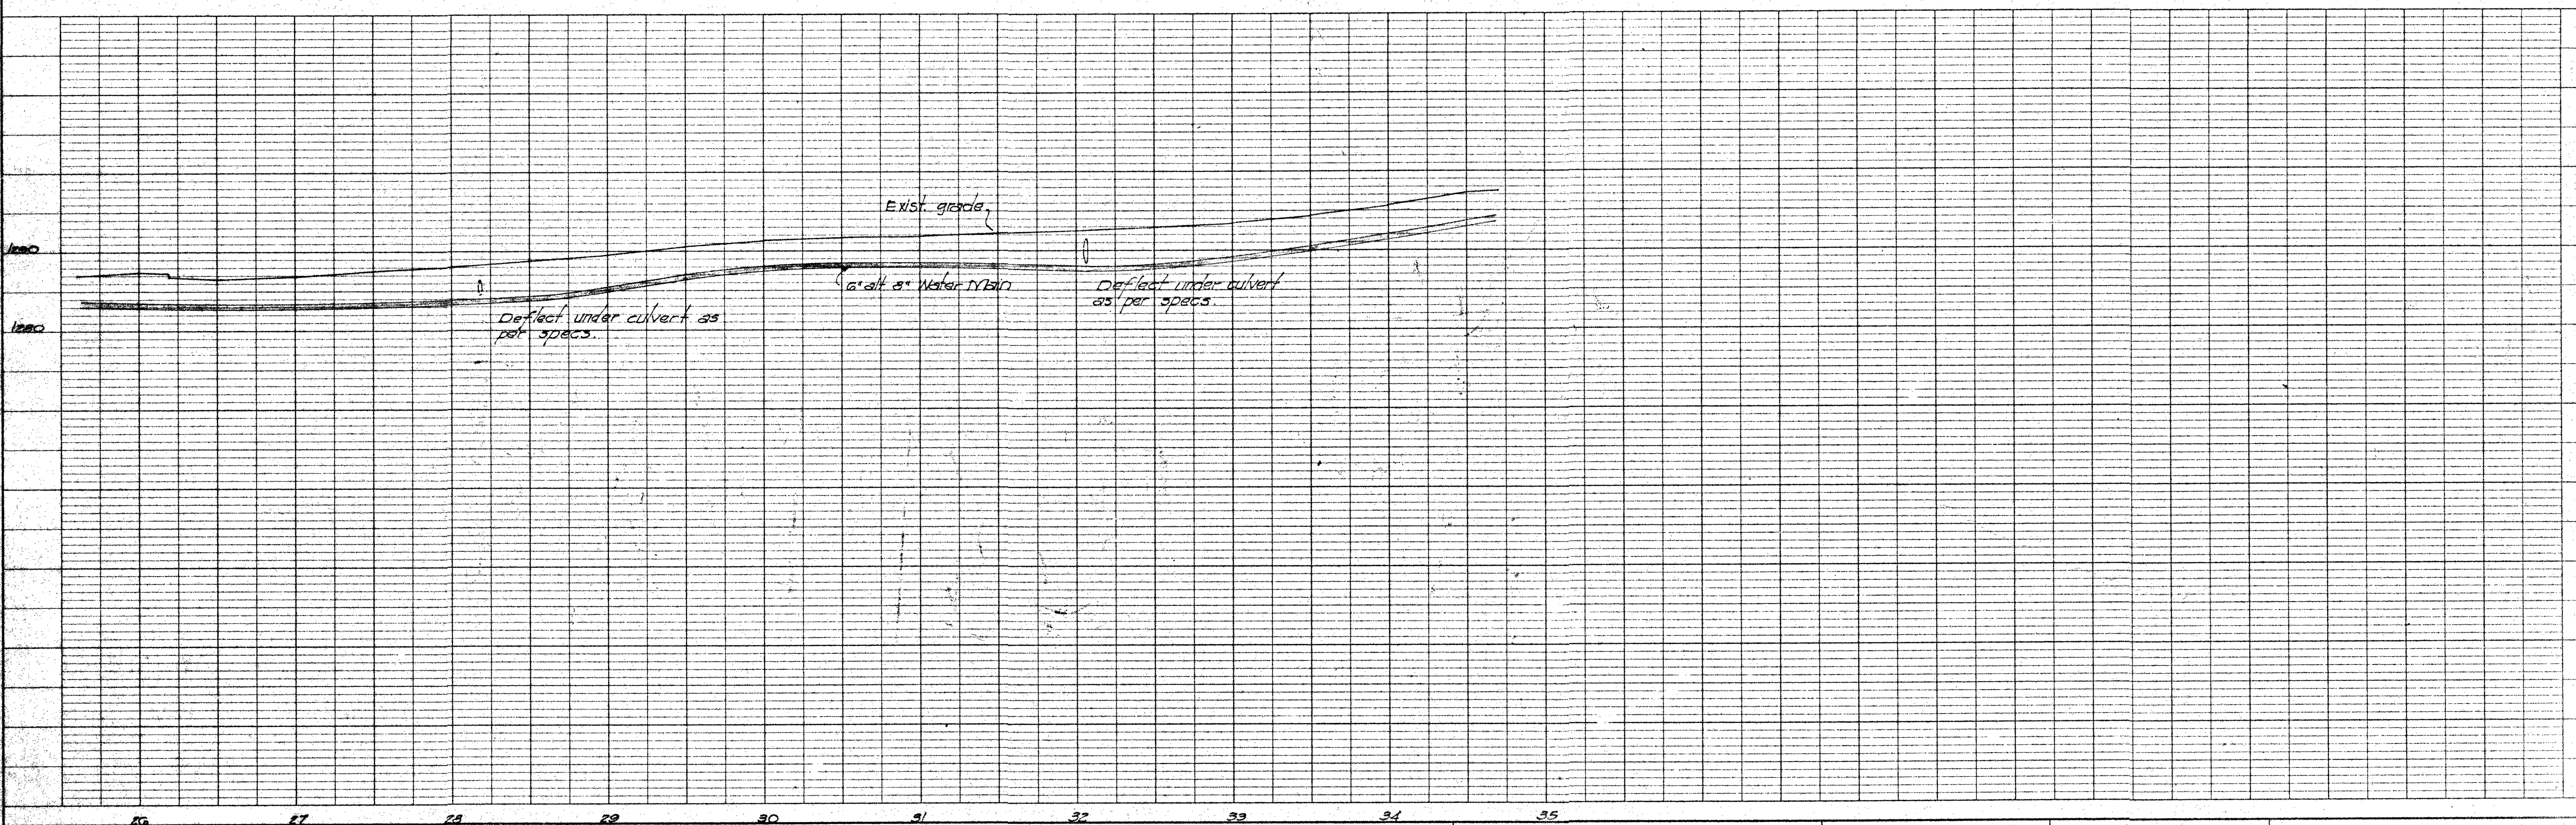


PLATE 1, PLAN-PROFILE
KEUFFEL & ESSER CO.

FERRUM WATER & SEWERAGE AUTHORITY
J.A. GUSTIN & ASSOCIATES - CONSULTING ENGINEERS

WATER SUPPLY SYSTEM

SCALE: HORZ. 1"=50'
VERT. 1"=10'

LINE 10 STA. 25+00.00-34+70.04

OCTOBER 1, 1979
REVISED OCTOBER 14, 1979