

timmons.com\30010344371 - Roanoke_Firestone\DWG\Sheet\CD4371-C4-BITE.dwg | Plotted on 5/21/2020 3:43 PM | by Aaron Mabey

- LEGEND:**
- CONCRETE SIDEWALK
 - HEAVY DUTY CONCRETE
 - HEAVY DUTY ASPHALT
 - LIGHT DUTY ASPHALT

NOTE:
ANY PROPOSED GROUND LEVEL EQUIPMENT AND ANY PROPOSED ROOF TOP EQUIPMENT IS REQUIRED TO BE SCREENED PER SECTION 30-92-6 (E)



THIS DRAWING PREPARED AT THE
CHARLOTTEVILLE OFFICE
608 Preston Avenue, Suite 200 | Charlottesville, VA 22903
TEL 434.295.5624 FAX 434.295.6317 www.timmons.com

YOUR VISION ACHIEVED THROUGH OURS.		
DATE	3/25/20	4/30/20
REVISION	REVISED PER COUNTY COMMENTS	REVISED PER COUNTY COMMENTS
DATE	02/10/2020	
DRAWN BY	Z. DAHL	
DESIGNED BY	J. SHOWALTER	
CHECKED BY	J. SHOWALTER	
SCALE	1" = 20'	


TIMMONS GROUP

ROANOKE FIRESTONE
ROANOKE COUNTY, VIRGINIA
LAYOUT PLAN

JOB NO.
44371

SHEET NO.
C4.0

These plans and associated documents are the exclusive property of TIMMONS GROUP and may not be reproduced in whole or in part and shall not be used for any purpose whatsoever, inclusive but not limited to construction, bidding, and/or construction liability without the express written consent of TIMMONS GROUP.

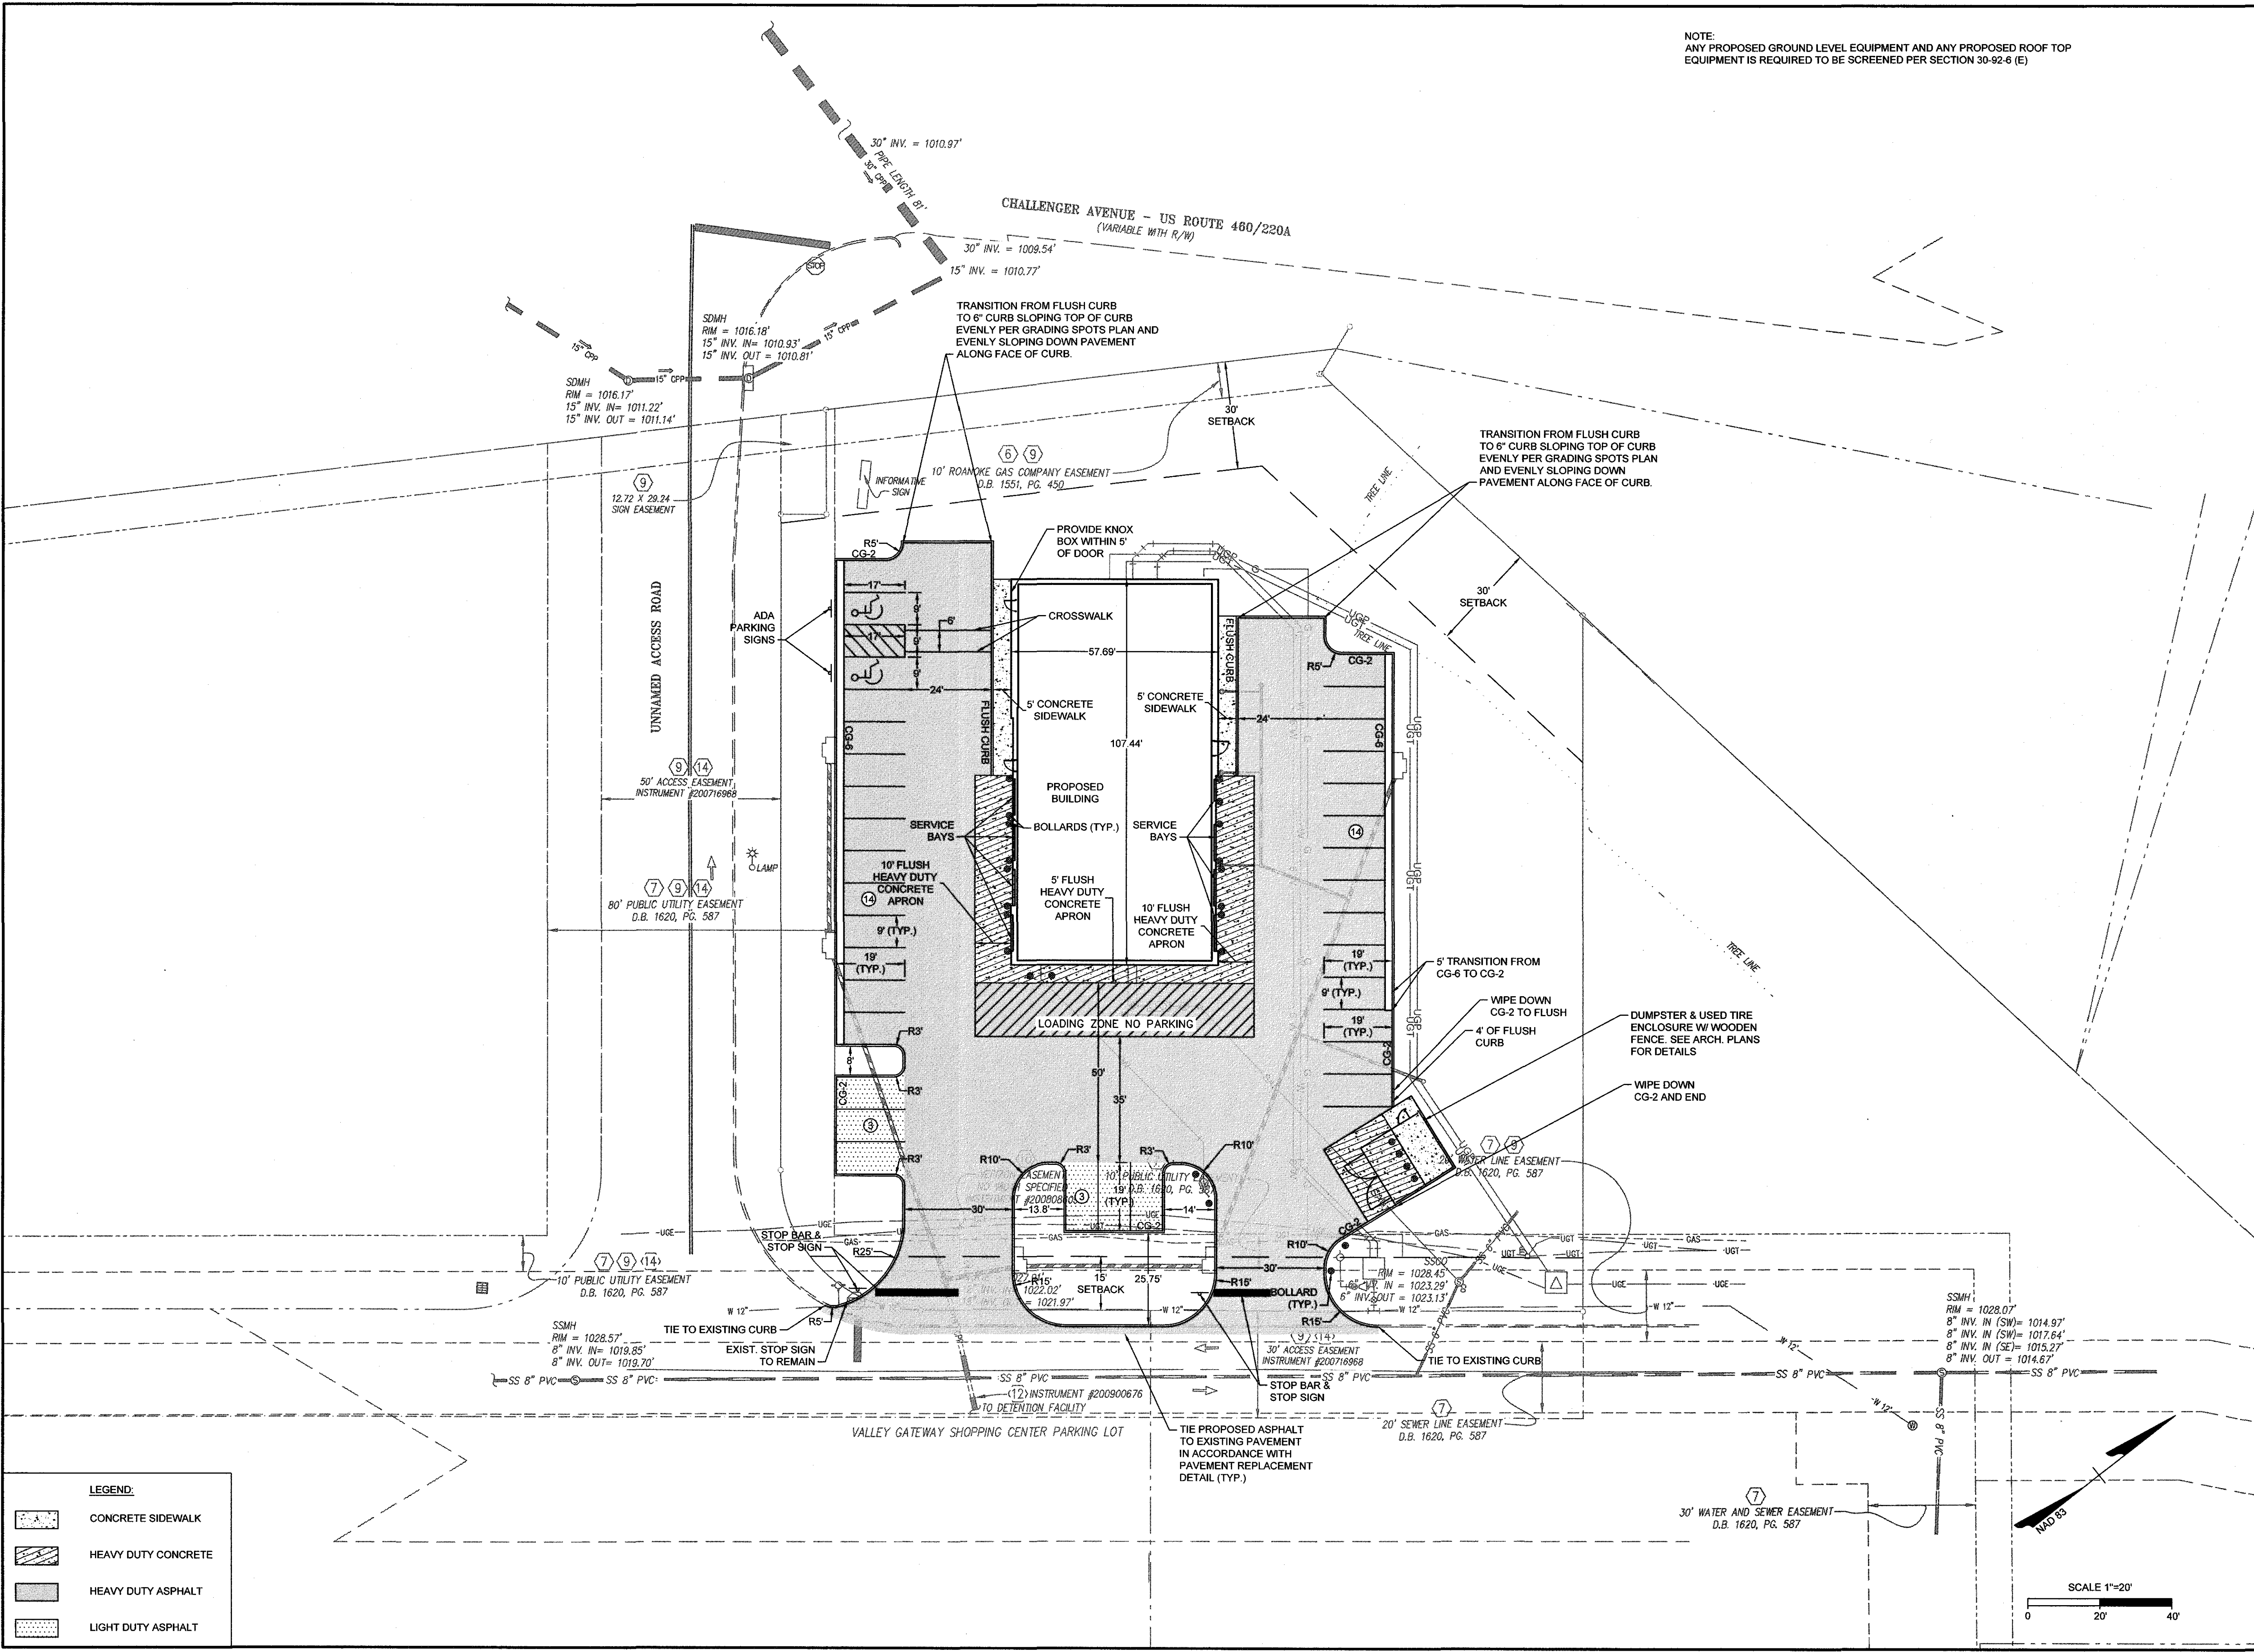

APPROVED, 5/21/2020