



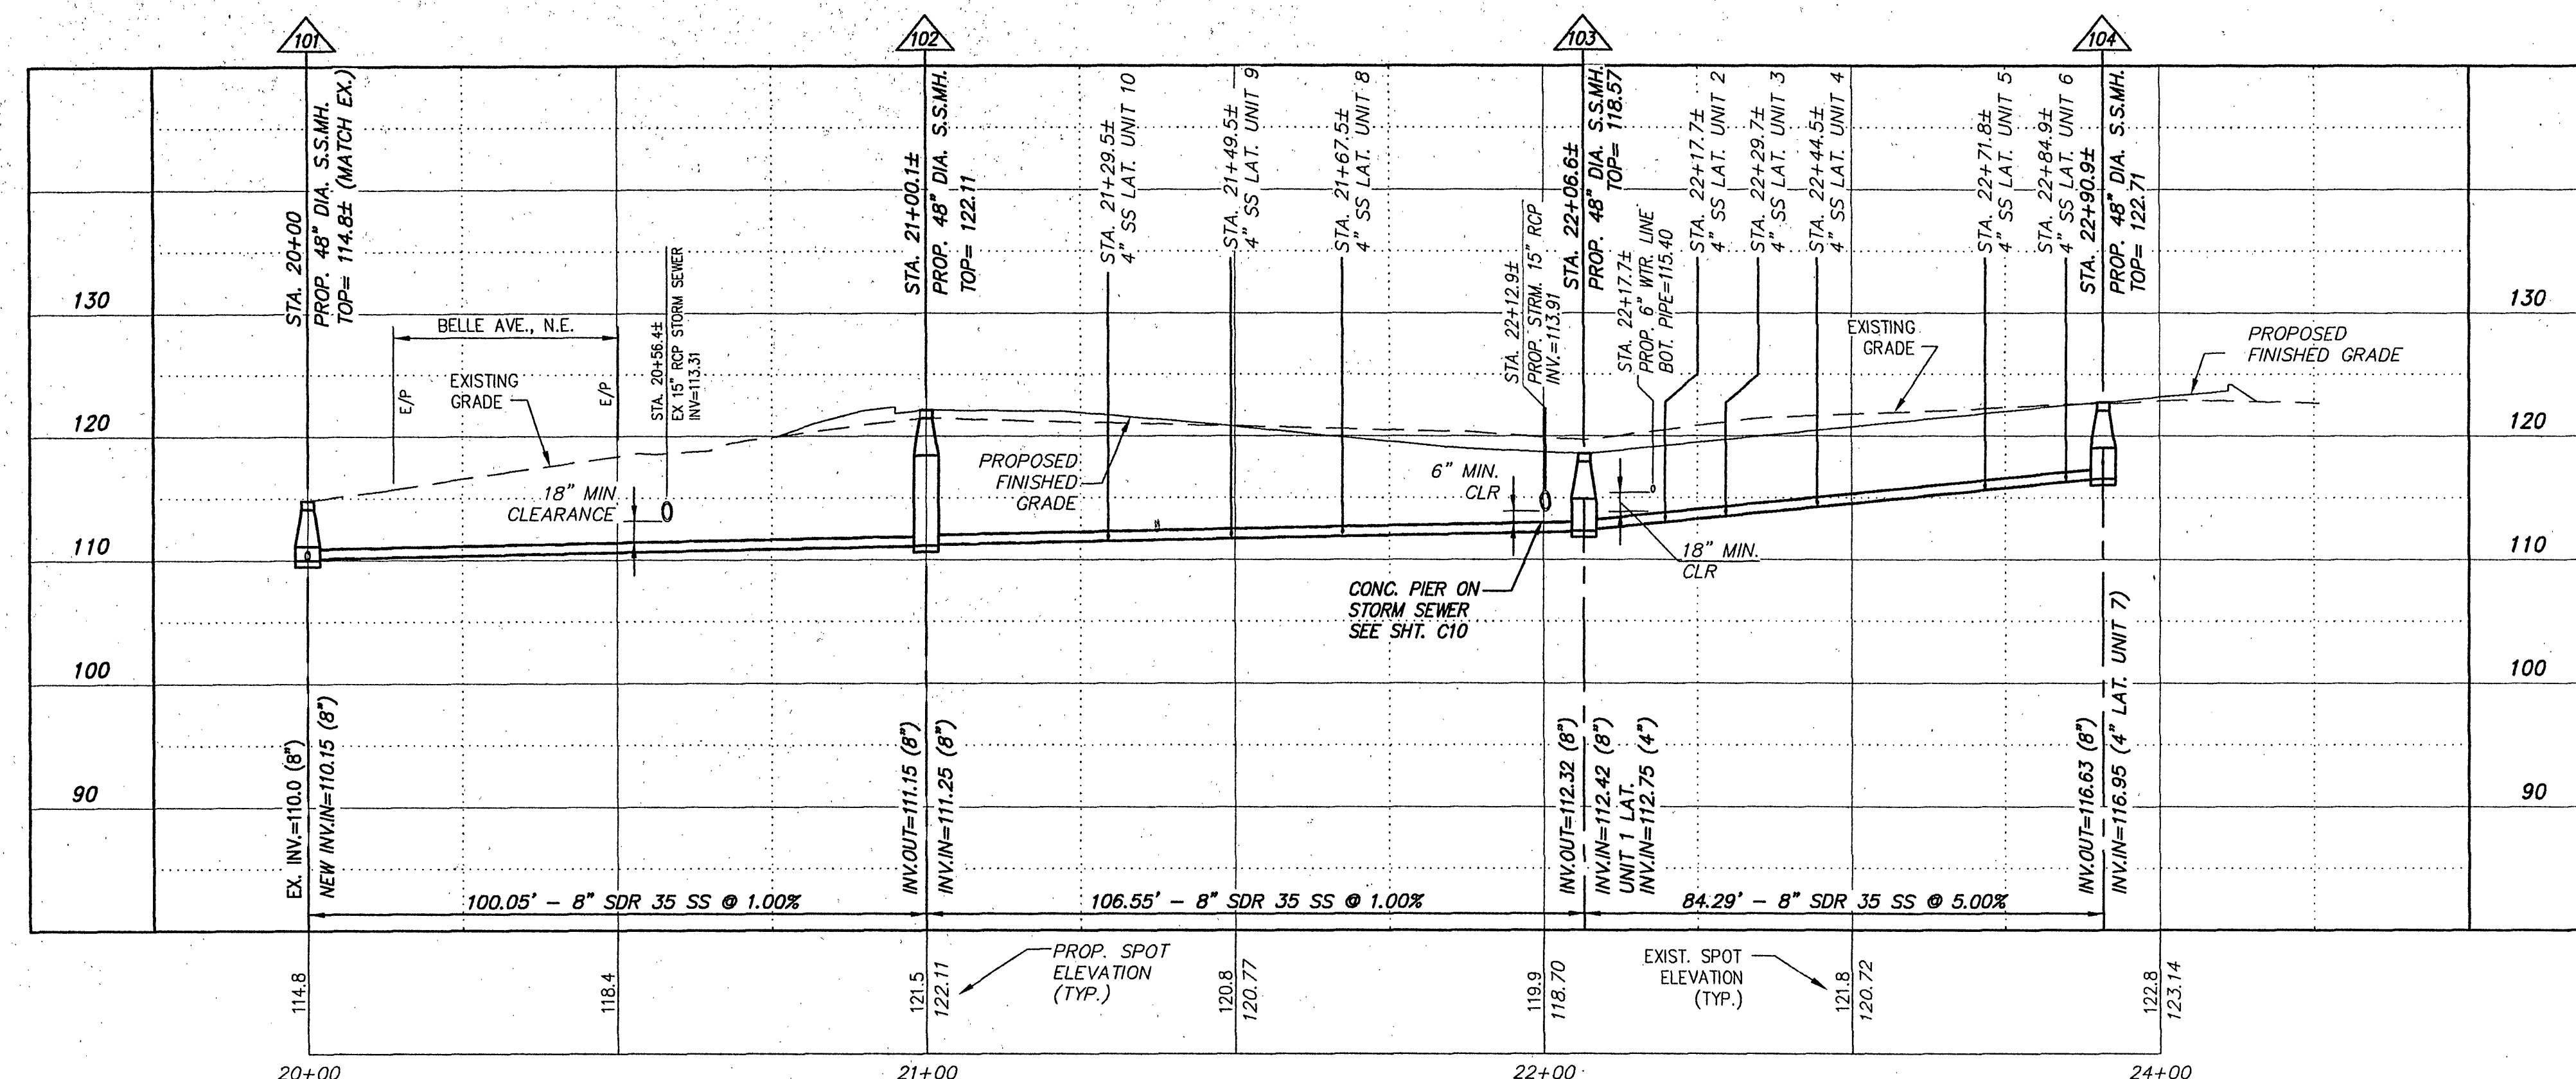


PROFILE: SANITARY SEWER
 SCALES: 1" = 20' HORIZ. 1" = 10' VERT.

SANITARY SEWER ALIGNMENT TABLE			
BEGIN AT THE EX. SSMH, NW COR. BELLE AVE. & MECCA ST.			
EX. SSMH	SSMH 101	S 61°55'36" W	160.10'
SSMH 101	SSMH 102	S 32°19'04" W	100.05'
SSMH 102	SSMH 103	S 27°17'00" E	106.55'
SSMH 103	SSMH 104	S 52°55'31" W	84.29'

SANITARY SEWER CLEAN-OUT SCHEDULE				
UNIT #	STATION	C.O. INV. ELEV.	MIN. FIN. FLR. ELEV. FOR GRAVITY SEWER	PROP. FIN. FLR. ELEV.
1	22+90.9±	113.57	116.57	119.10
2	22+19.8±	113.98	117.20	120.00
3	22+29.7±	114.47	116.98	120.90
4	22+44.5±	115.12	118.12	121.80
5	22+71.8±	116.39	119.39	122.70
6	22+84.9±	117.01	120.01	123.60
7	22+06.6±	117.47	120.47	124.50
8	21+67.5±	112.96	115.96	122.44
9	21+49.5±	112.79	115.59	123.34
10	21+29.5±	112.59	115.59	123.34

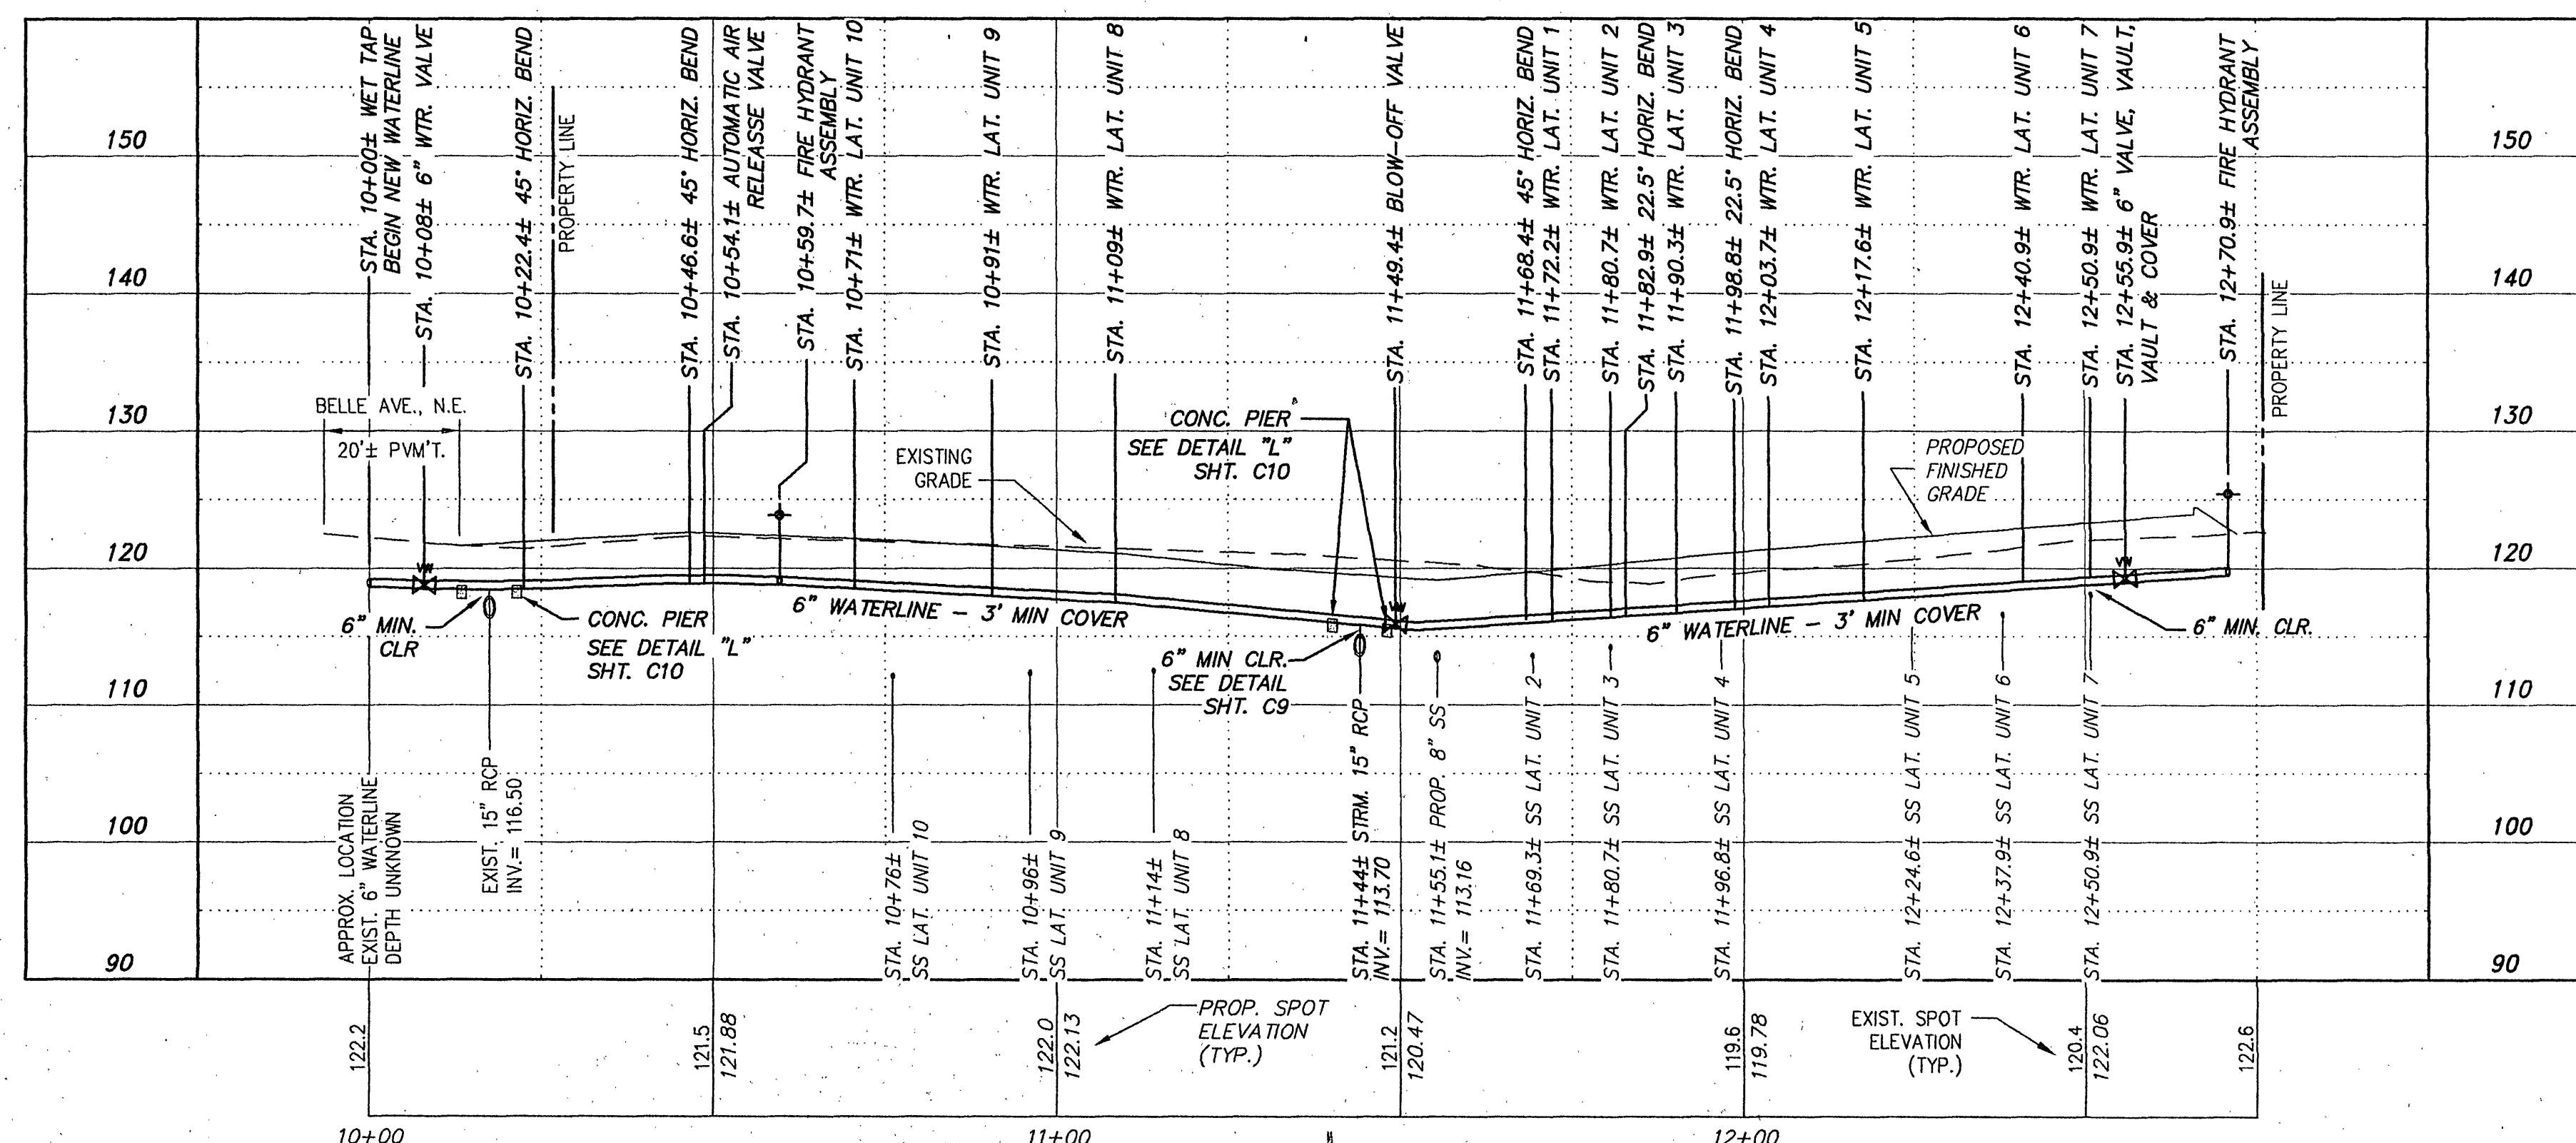


PROFILE: WATERLINE
 SCALES: 1" = 20' HORIZ. 1" = 10' VERT.

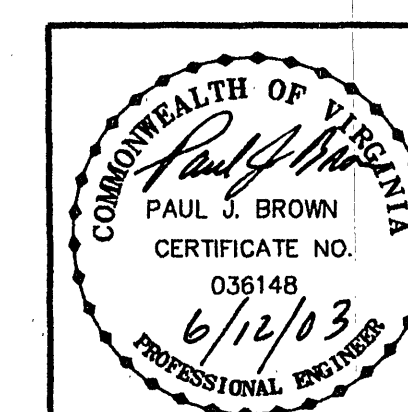

SANITARY SEWER & WATERLINE PROFILES
 OF A
TOWNHOUSE DEVELOPMENT
 FOR
FIRST CHOICE HOMES, LLC
 LOT 7, BLOCK 2, IDLEWILD
 CITY OF ROANOKE, VIRGINIA

DATE: 09 APRIL 2003 SCALE: 1" = 20'

DESIGNED BY PJB, JLB
 DRAWN BY PJB, JLB
 CHECKED BY _____
 W.O. # 01-0874
 N.B. _____
 TAX NO. 3410332

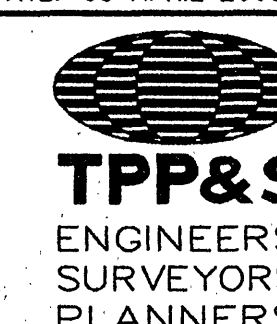

T. P. PARKER & SON
 818 Boulevard
 Post Office Box 39
 Salem, Virginia 24163
 Telephone: 540-387-1153
 FAX: 540-389-5767

01-0874.DWG