

DEMOLITION LEGEND:

- DEMOLISH BUILDING [5]
- REMOVE CONCRETE PAD / CONCRETE PAVEMENT AND SIDEWALK [13]
- REMOVE ASPHALT PAVEMENT [18]
- REMOVE UTILITIES / STORM DRAINAGE ITEMS [3]
- REMOVE SITE FEATURE

REFER TO SHEET C2.1 FOR GENERAL NOTES AND REMOVALS.



PERMETER EROSION AND SEDIMENT CONTROL MEASURES AS SHOWN AND NOTED ON SHEET C2.1 SHALL BE INSTALLED PRIOR TO DEMOLITION THAT RESULTS IN LAND DISTURBANCE.

Sanitary Sewer Structure Schedule



- Sanitary Sewer Manhole
Top of Rim = 1190.81'
8" Inv. In = 1187.76'
- Sanitary Sewer Manhole
Top of Rim = 1184.40'
8" Inv. In = 1178.60'
8" Inv. Out = 1176.40'
- Chemical Spill Tank
Top of Rim = 1185.04'
8" Inv. In = 1182.54'
Bottom of Tank = 1173.44'
- Sanitary Sewer Manhole
Top of Rim = 1184.44'
8" Inv. In = 1181.44'
8" Inv. Out = 1174.69'
- Sanitary Sewer Manhole
Top of Rim = 1183.11'
8" Inv. In = 1173.15'
8" Inv. In = 1173.08'
8" Inv. Out = 1172.76'
- Sanitary Sewer Manhole
Top of Rim = 1165.42'
4" PVC Lateral = 1162.52'
4" PVC In = 1163.52'
8" Inv. In = 1163.57'
8" Inv. Out = 1163.57'
- Sanitary Sewer Manhole
Top of Rim = 1162.60'
4" PVC Lateral = 1159.70'
4" PVC In = 1157.50'
8" Inv. Out = 1157.93'
- Sanitary Sewer Manhole
Top of Rim = 1161.77'
Inv. In = 1157.35'
Inv. Out = 1157.32'
- Sanitary Sewer Manhole
Top of Rim = 1164.8852'
4" PVC In = 1155.73'
4" PVC Inv. Out = 1155.52'
- Sanitary Sewer Manhole
Top of Rim = 1163.51'
4" PVC Inv. In = 1153.71'

ROANOKE COUNTY SCHOOL BOARD
PLAT INSTR. 200914906
TAX No. 03710-01-21.00-0000

MATCH LINE - SEE SHEET C2.1

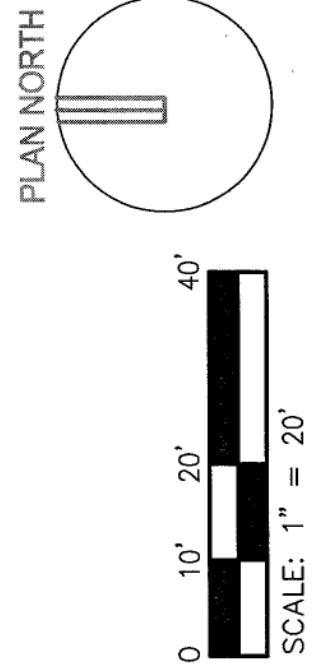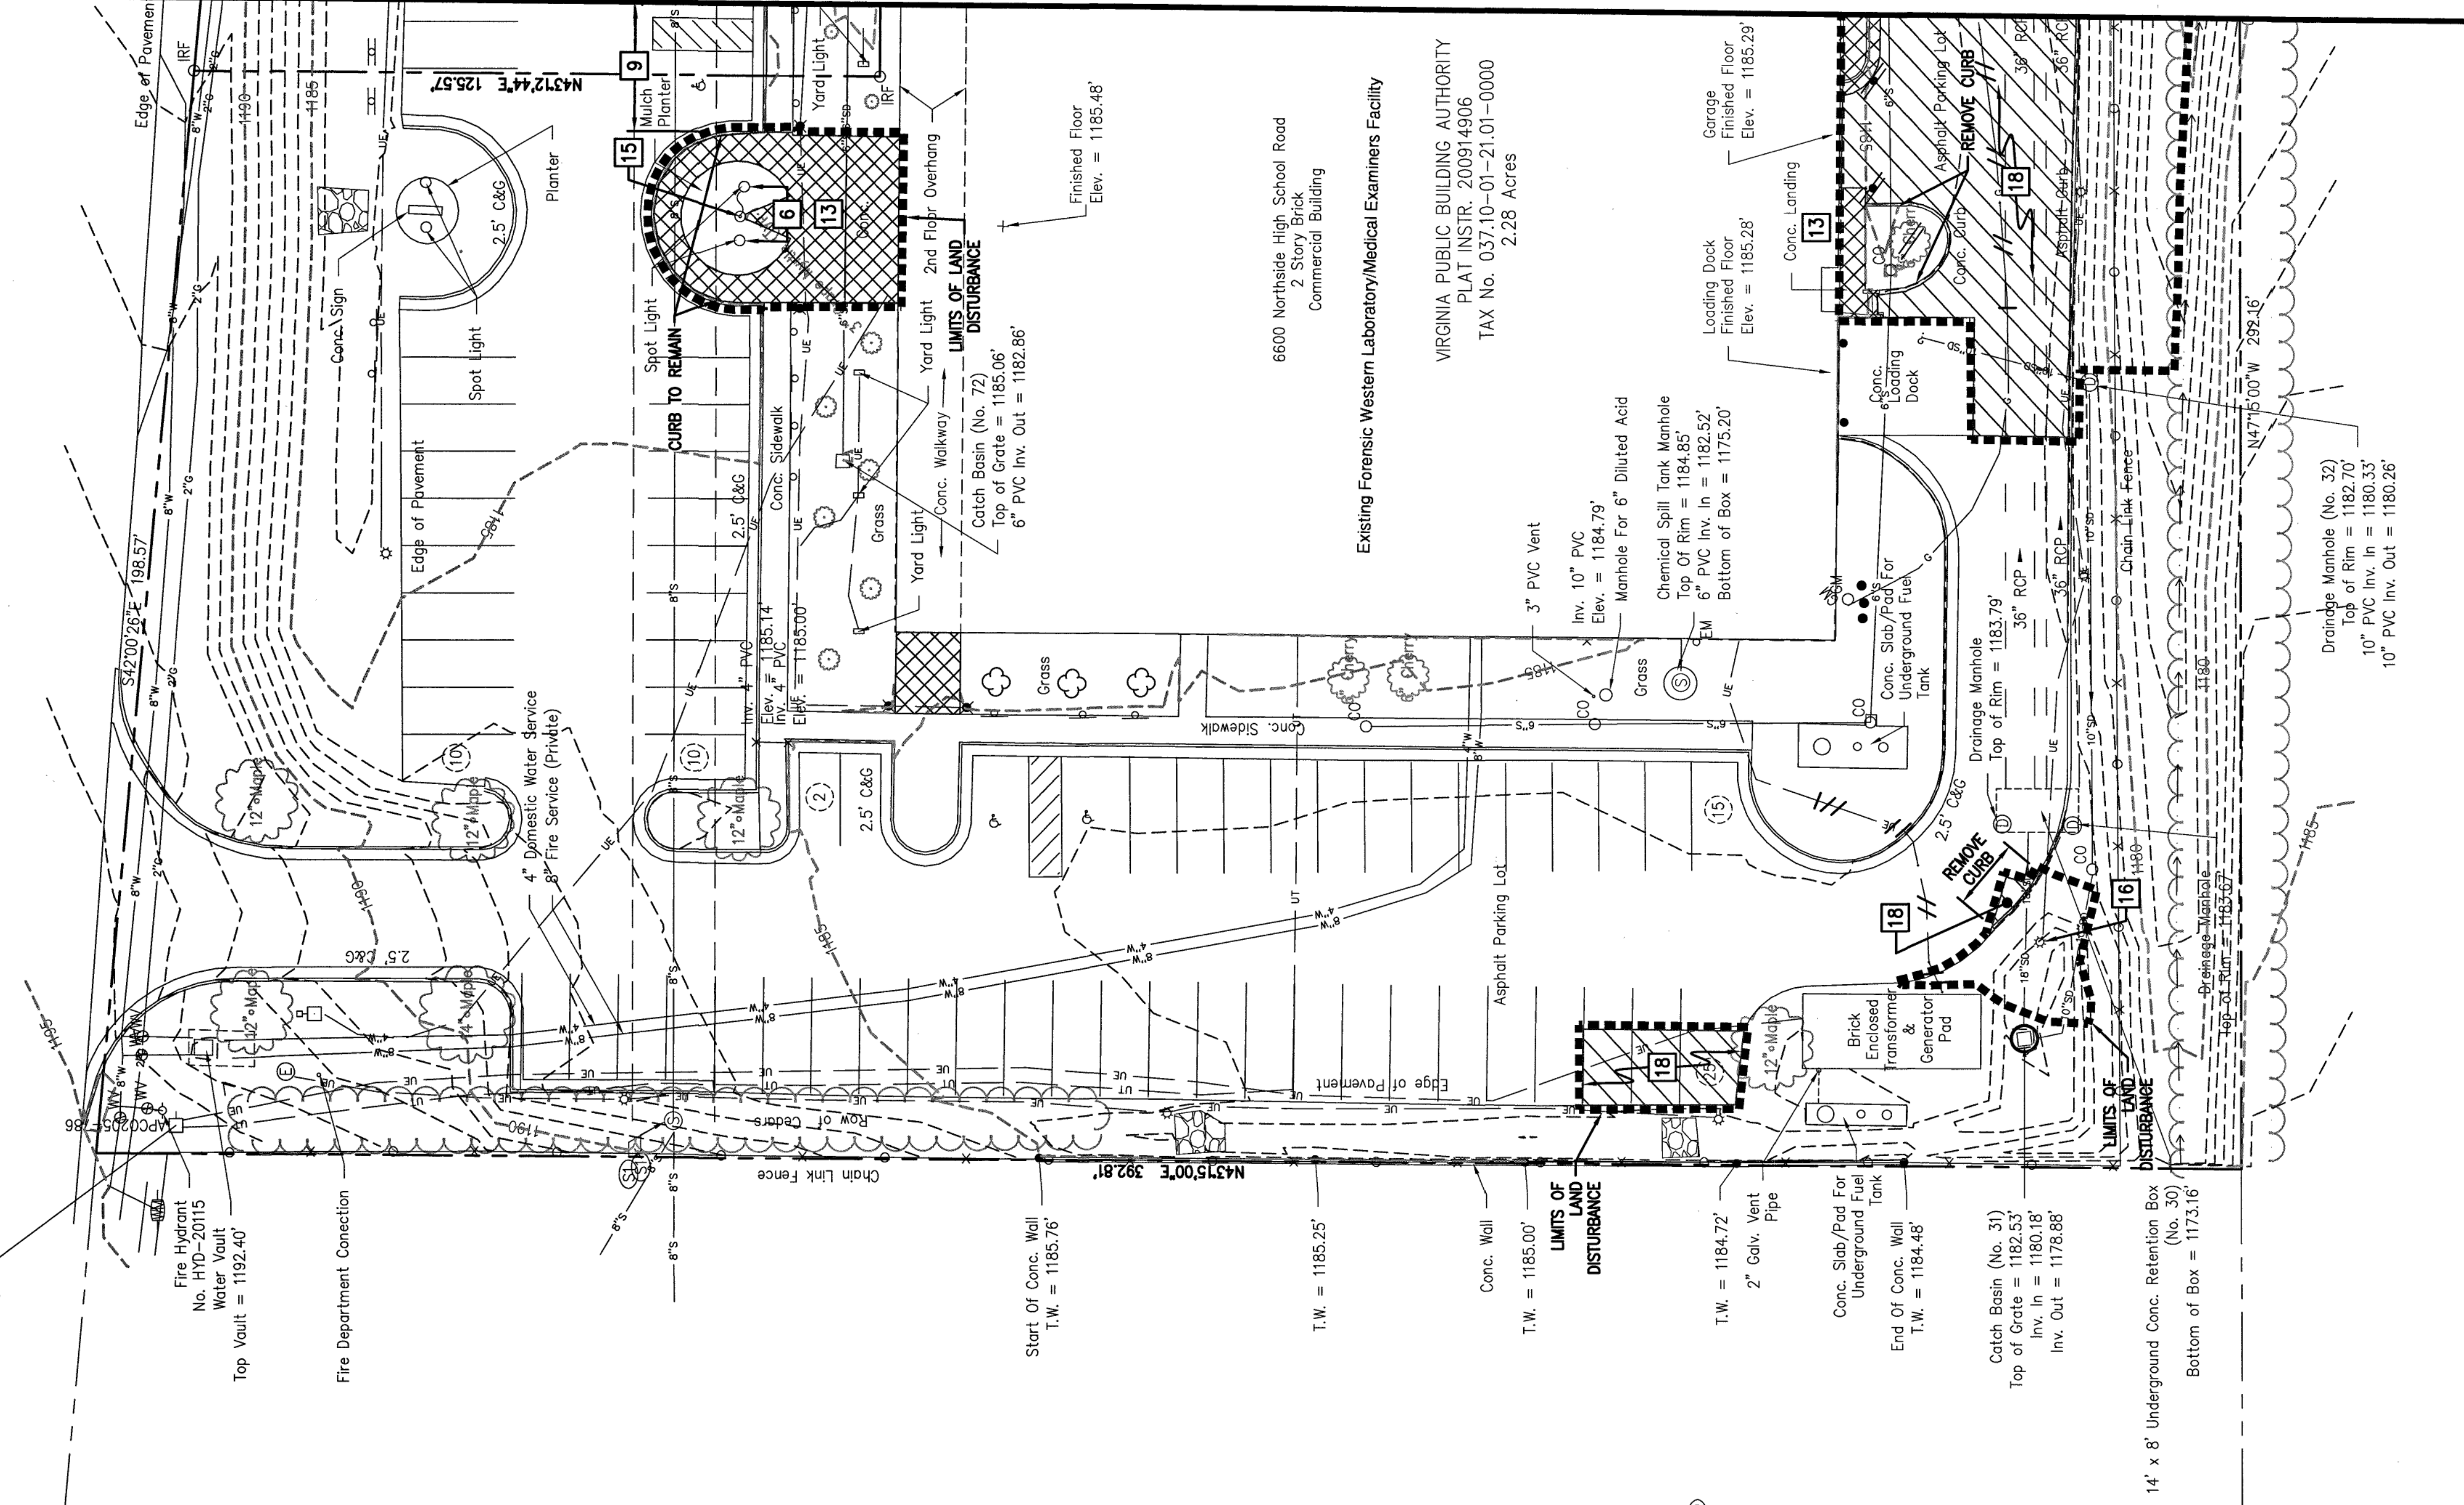

KEY PLAN

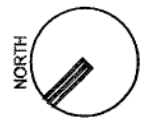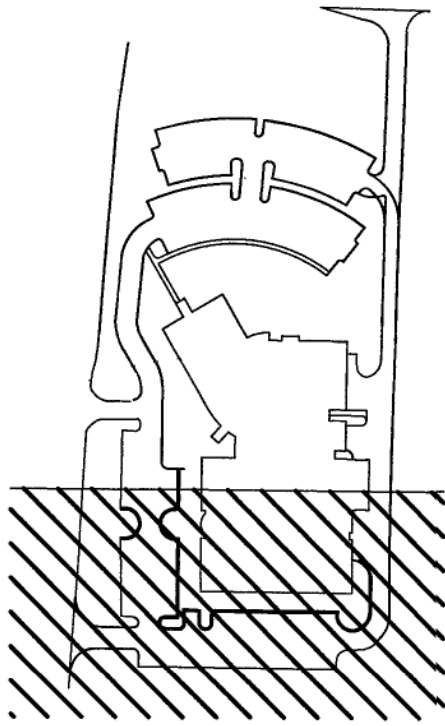

GENERAL NOTES

PLAN NOTES



PROJECT TITLE

EXPAND WESTERN
FORENSIC LABORATORY

PROJECT CODE: 778-17978-000
APPROPRIATION NO.: C-39.65

SFCS
Architecture
Engineering
Surveying
Planning

SFCS Inc. • 305 South Jefferson Street
Roanoke, Virginia 24011-2003
540.344.6664 • Fax 540.343.6925
www.sfcs.com

PROJECT DESIGNER	:	
PROJECT ARCHITECT	:	
PROJECT ENGINEER	:	RWA
DRAWN BY	:	RWA
CHECKED BY	:	WTA
APPROVED BY	:	WTA
NO.	:	REVISION DESCRIPTION
DATE	:	

DRAWING TITLE
SITE DEMOLITION &
REMOVAL PLAN -
AREA 'B'

COMM. NO.	DATE
12505.00	FEBRUARY 28, 2014
DRAWING	SHEET

C2.2