


CI
A = 1375.03"
R = 936.09"
T = 108.73"
L = 216.49"
BRC: N 6°24'00" E
CHD: 216.01'


NORFOLK SOUTHERN RAILWAY

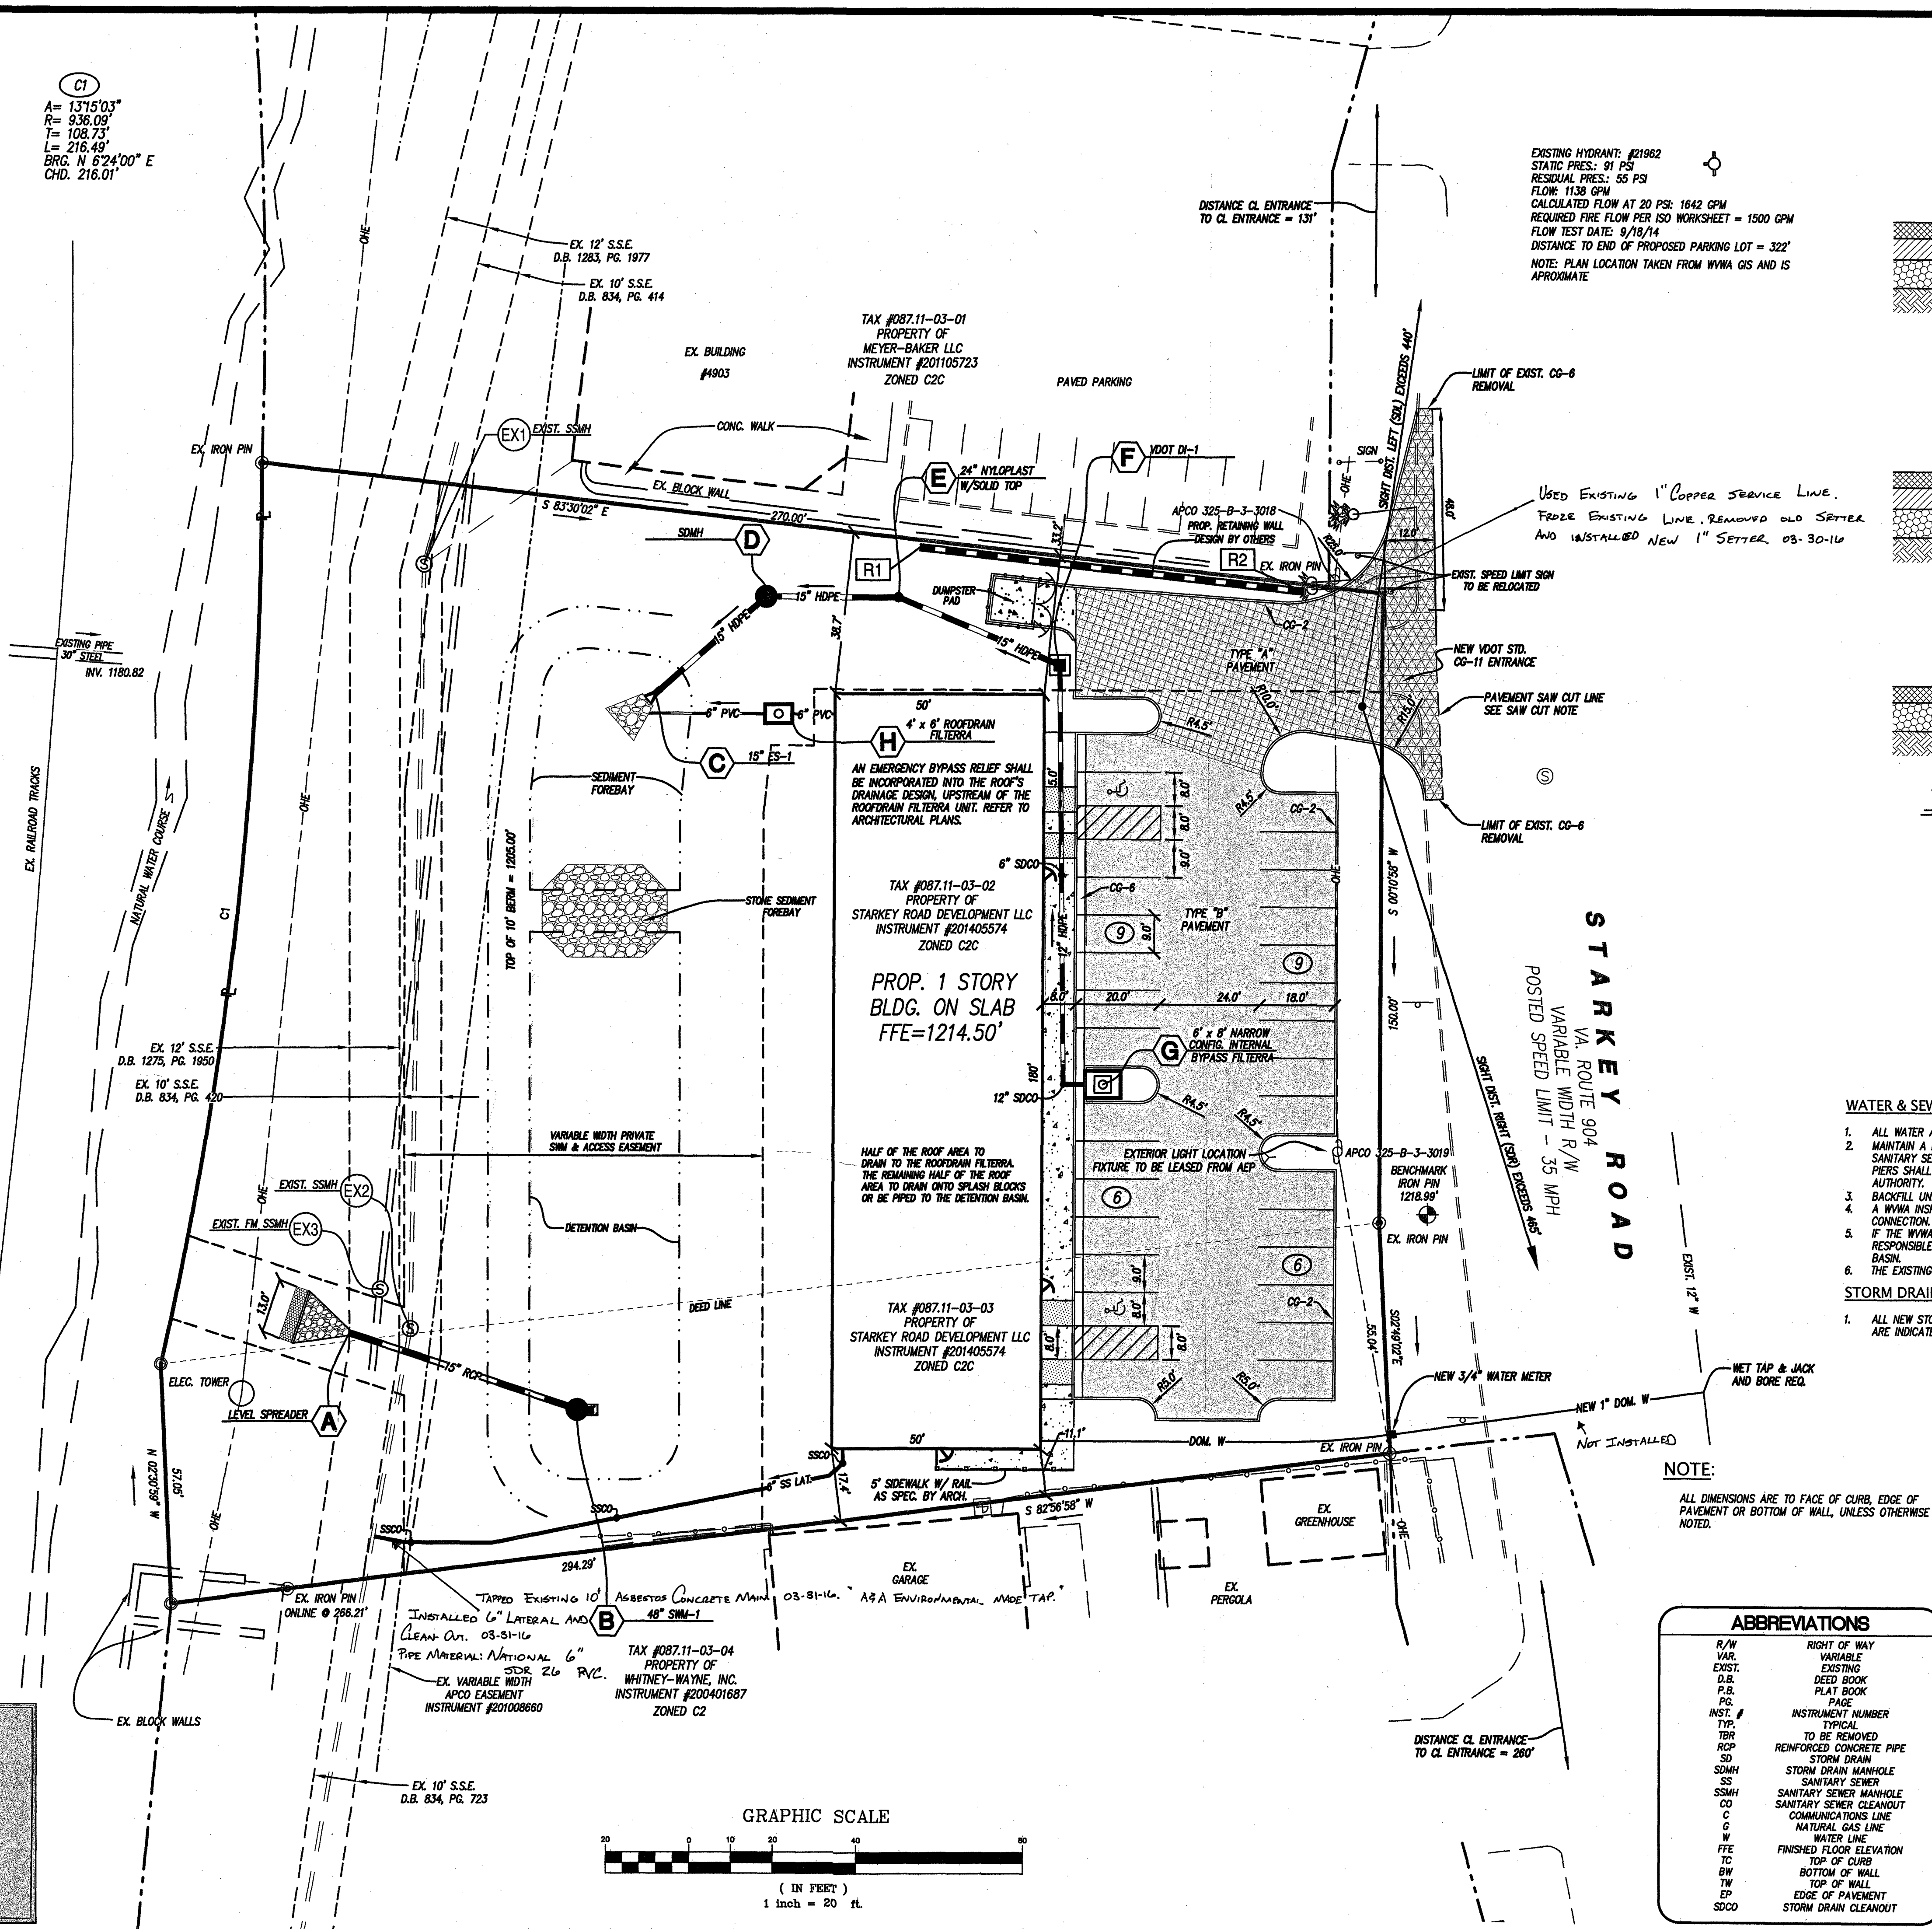

Dig With CARE
 Keep Virginia Safe!

- Call Miss Utility at 811 before you dig.
 Allow the required time for marking.
 Respect the marks.
 Excavate carefully.

LUMSDEN ASSOCIATES, P.C.
 ENGINEERS/SURVEYORS-PLANNERS
 ROANOKE, VIRGINIA

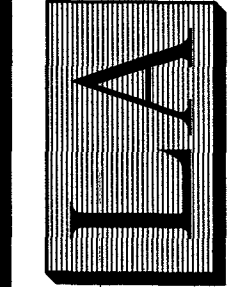

COMMONWEALTH OF VIRGINIA
 HOWARD P. BOGGS, II
 Lic. No. 000920
 5/15/15
 LANDSCAPE ARCHITECT

DIMENSIONAL LAYOUT

DEVELOPMENT PLAN
 FOR
FOTI / STARKEY ROAD

PREPARED FOR
VIC FOTI
 CAVE SPRING MAGISTERIAL DISTRICT
 ROANOKE COUNTY, VIRGINIA

NO.	DATE	DESCRIPTION	NO.	DATE	DESCRIPTION
1			2		
3			4		
5			6		

DATE: May 15, 2015
 SCALE: 1"=20'
 COMMISSION NO.: 14-059
 SHEET 3 OF 10