


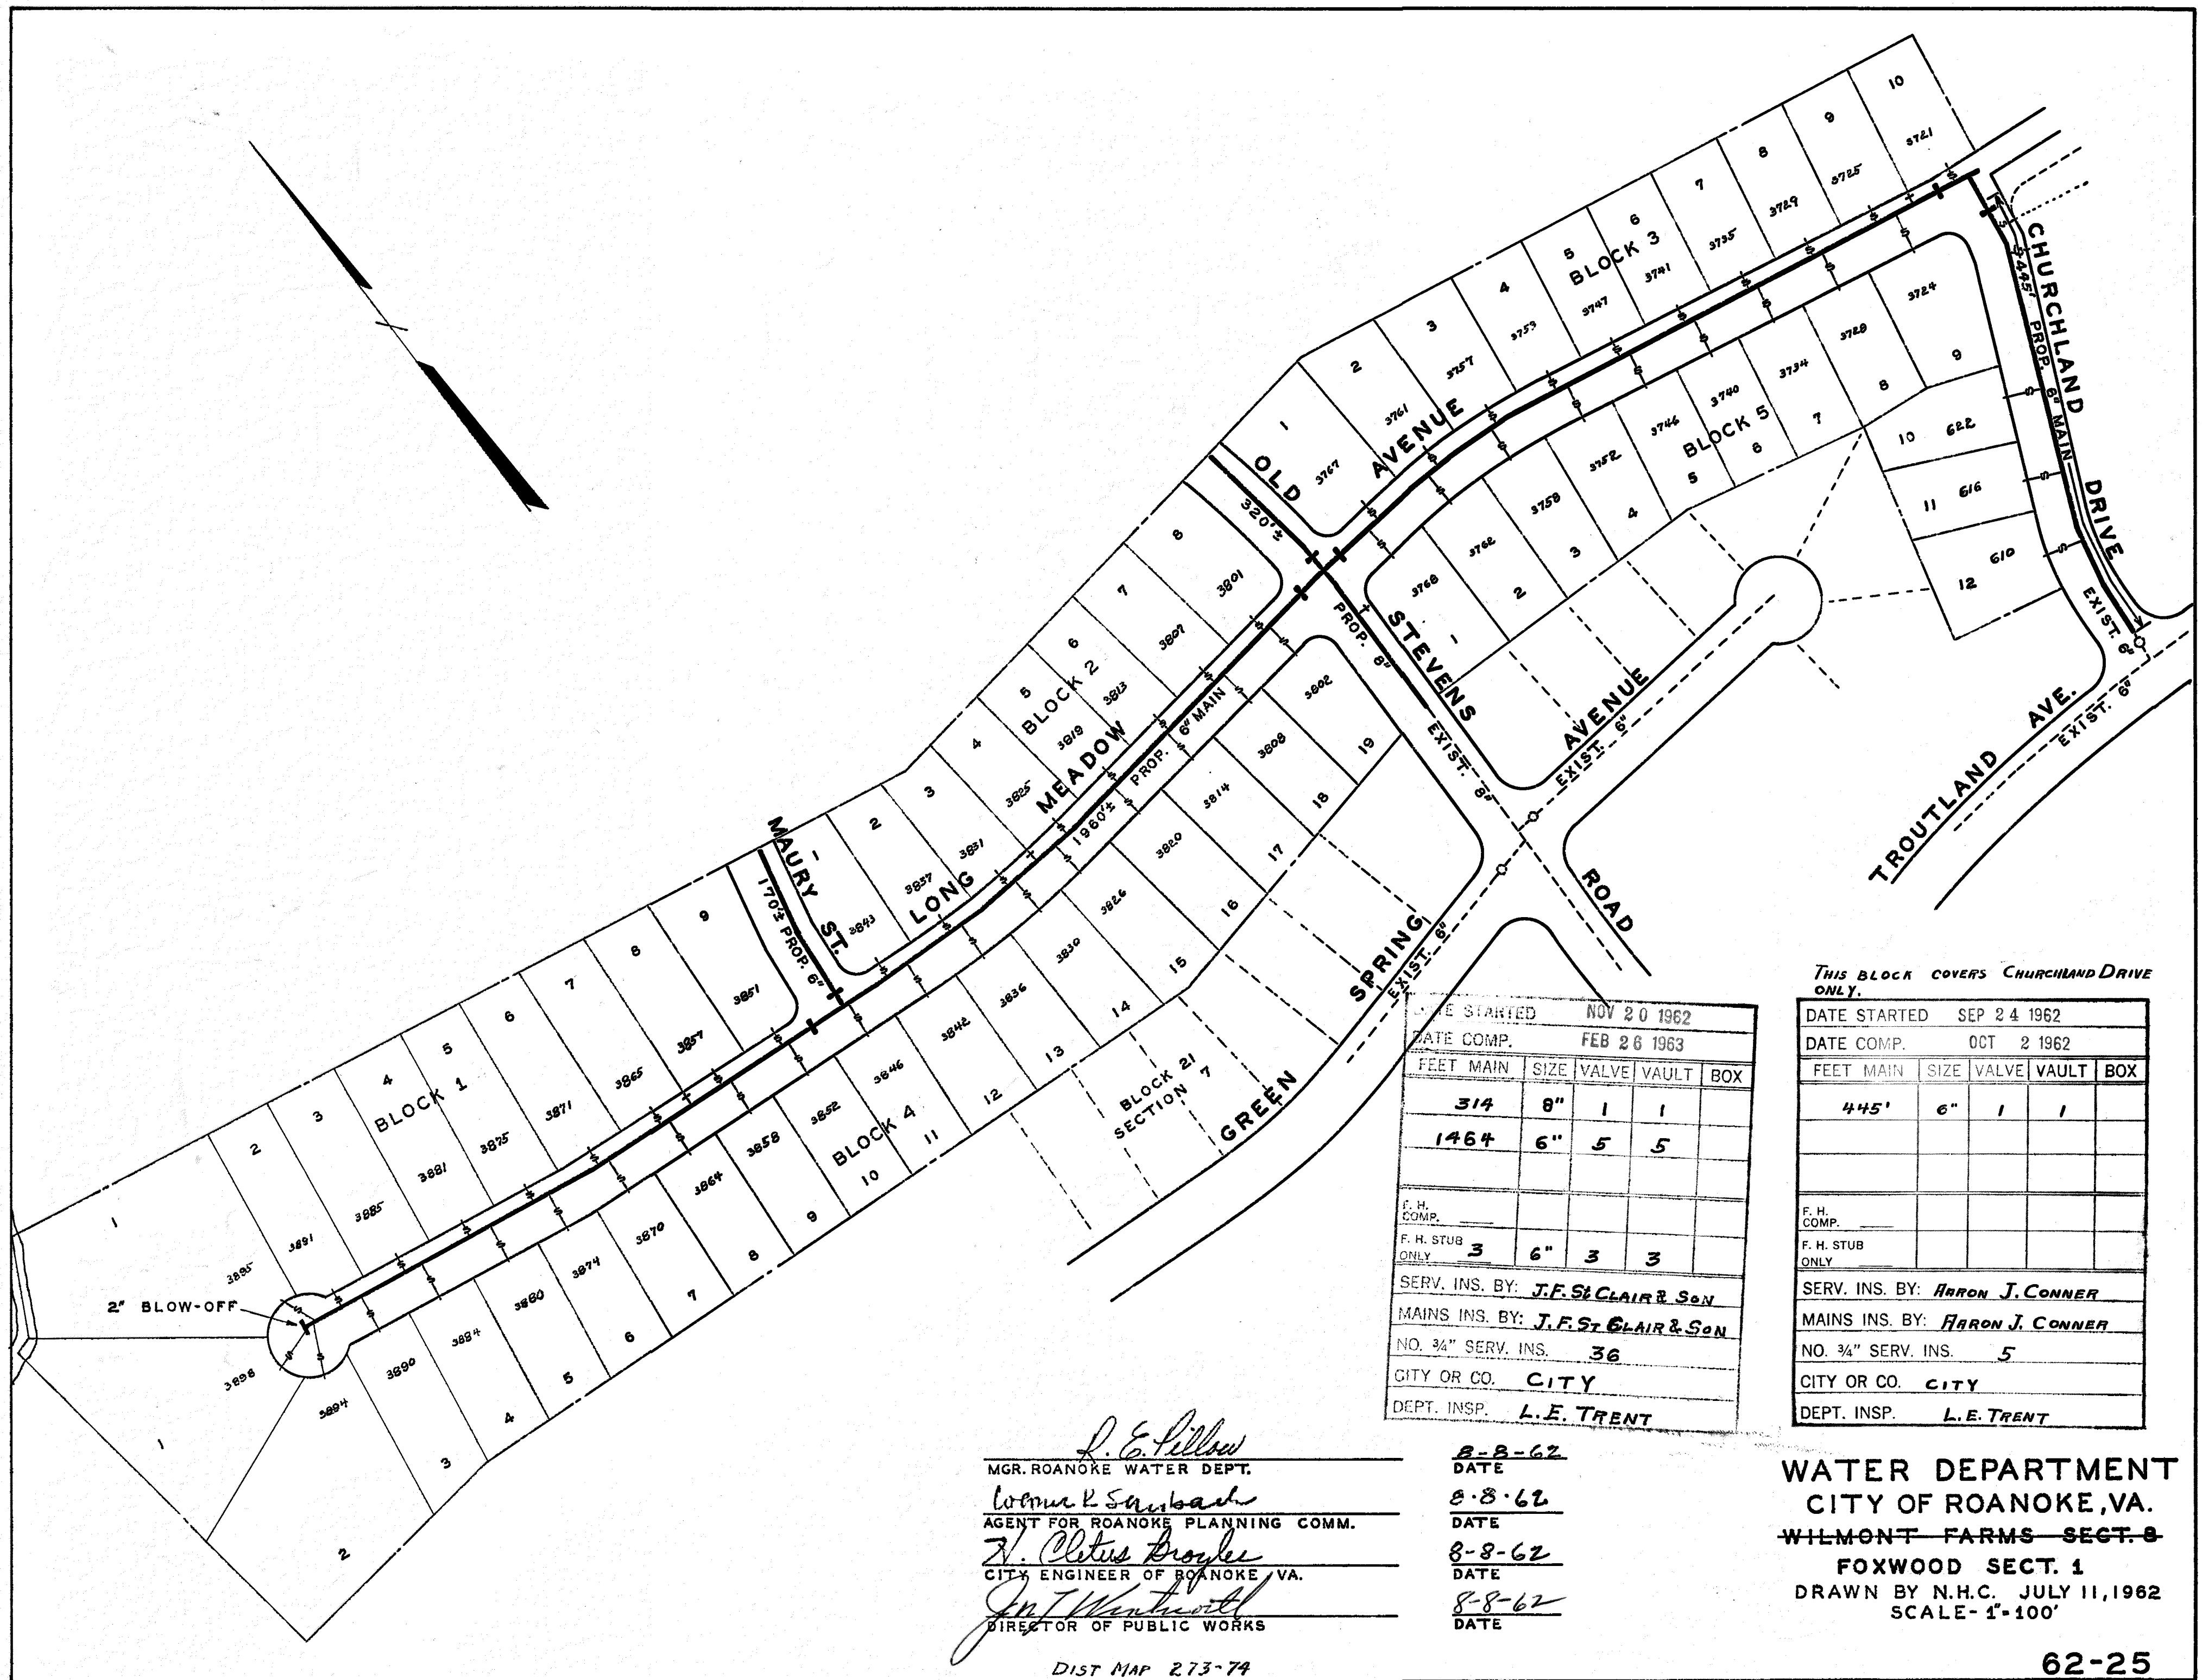

THIS BLOCK COVERS CHURCHLAND DRIVE ONLY.

DATE STARTED		NOV 20 1962		
DATE COMP.		FEB 26 1963		
FEET MAIN	SIZE	VALVE	VAULT	BOX
314	8"	1	1	
1464	6"	5	5	
F. H. COMP.				
F. H. STUB ONLY	3	6"	3	3
SERV. INS. BY: J.F. St CLAIR & SON				
MAINS INS. BY: J.F. St CLAIR & SON				
NO. 3/4" SERV. INS.		36		
CITY OR CO.		CITY		
DEPT. INSP.		L.E. TRENT		

DATE STARTED		SEP 24 1962		
DATE COMP.		OCT 2 1962		
FEET MAIN	SIZE	VALVE	VAULT	BOX
445'	6"	1	1	
F. H. COMP.				
F. H. STUB ONLY				
SERV. INS. BY: <i>HARRON J. CONNER</i>				
MAINS INS. BY: <i>HARRON J. CONNER</i>				
NO. 3/4" SERV. INS.		5		
CITY OR CO.		CITY		
DEPT. INSP.		L. E. TRENT		

L. E. Tillow
MGR. ROANOKE WATER DEPT.
Wm. R. Sams
AGENT FOR ROANOKE PLANNING COMM.
N. Clatus Boyles
CITY ENGINEER OF ROANOKE, VA.
J. J. Wentworth
DIRECTOR OF PUBLIC WORKS

8-8-62
DATE
8-8-62
DATE
8-8-62
DATE

WATER DEPARTMENT
CITY OF ROANOKE, VA.
~~WILMONT FARMS SECT. 8~~
FOXWOOD SECT. 1
DRAWN BY N.H.C. JULY 11, 1962
SCALE-1"=100'