

GENERAL NOTES  
VIRGINIA DEPARTMENT OF TRANSPORTATION

1. V.D.O.T. WILL REVIEW WITH THE OWNER, ENGINEER AND CONTRACTOR. EACH LOCATION OF PROPOSED FIRE HYDRANTS PRIOR TO INSTALLATION. THE FINAL INSTALLATION LOCATION WILL BE DETERMINED SO AS NOT TO CREATE A SAFETY HAZARD FOR TRAFFIC.
2. ALL VALVE BOXES MUST BE RECESSED SUFFICIENTLY SO AS NOT TO INTERFERE WITH V.D.O.T.'S SHOULDER MAINTENANCE RESPONSIBILITIES.
3. ALL DITCH LINES DISTURBED DURING INSTALLATION OF WATERLINE SHALL BE SEEDED, FERTILIZED, LIMED AND MULCHED. RIP RAP INSTALLATION MAY BE REQUIRED IN SOME DITCH LOCATIONS TO INSURE PROPER STABILIZATION.
4. UNLESS ROCK IS ENCOUNTERED, ALL PAVED ENTRANCES SHALL BE BORED. IF THE PRESENCE OF ROCK DICTATES OPEN CUTTING, THE REPAIRS SHALL BE MADE IN ACCORDANCE WITH THE PLANS.
5. ALL CROSSINGS OF VA. SEC. ROUTE 739 WITH THE EXCEPTION OF THE MAIN LINE CROSSING AT STA. 126+00 SHALL BE BORED UNLESS THE PRESENCE OF ROCK PREVENTS SUCH BORE.
6. ALL DAMAGED ROADWAY OR SHOULDERS SHALL BE REPAIRED OR RESTORED THE SAME DAY.
7. ALL WORK SITE CONSTRUCTION SIGNING LAYOUT SHALL BE SUBMITTED TO V.D.O.T. FOR REVIEW OR APPROVAL.

PLANS WERE PREPARED BASED UPON:

AERIAL TOPOGRAPHY MAPPING PREPARED BY  
VIRGINIA MAPPING INCORPORATED OF ROANOKE  
VIRGINIA, AS CONTRACTED BY PHILIP W. NESTER,  
INC. OF ROCKY MOUNT, VIRGINIA


HORIZONTAL AND VERTICAL GROUND CONTROL  
SUPPLIED BY PHILIP W. NESTER, INC. OF  
ROCKY MOUNT, VIRGINIA

AERIAL TOPOGRAPHY FLOWN AND MAPPED IN  
MARCH, 1996.

REVISIONS	DATE
6	
5	
4	
3	
2	
1	07/22/96

DATE: JUNE 19, 1996	SCALE: 1" = 300'
JOB No.: 960210	DRAWN BY: MMB
ACAD #: 9602101	CHKD: RGL
0	150 300 600 1200

**-LANG-**  
engineering co.  
Consulting Engineers - Land Planners  
P.O. BOX 7566 ROANOKE, VA 24019 (540)366-4800

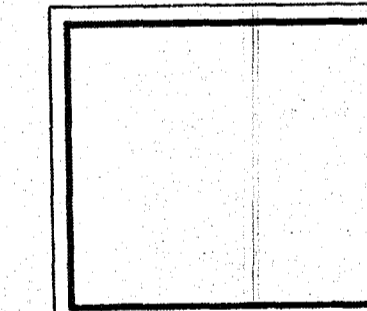

WATERLINE EXTENTION  
WATER SUPPLY PROJECT CIG95-32  
TOWN OF BOONES MILL  
FRANKLIN COUNTY, VIRGINIA

SHEET NO.  
13  
OF