
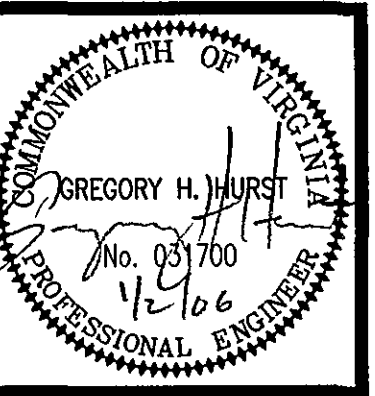


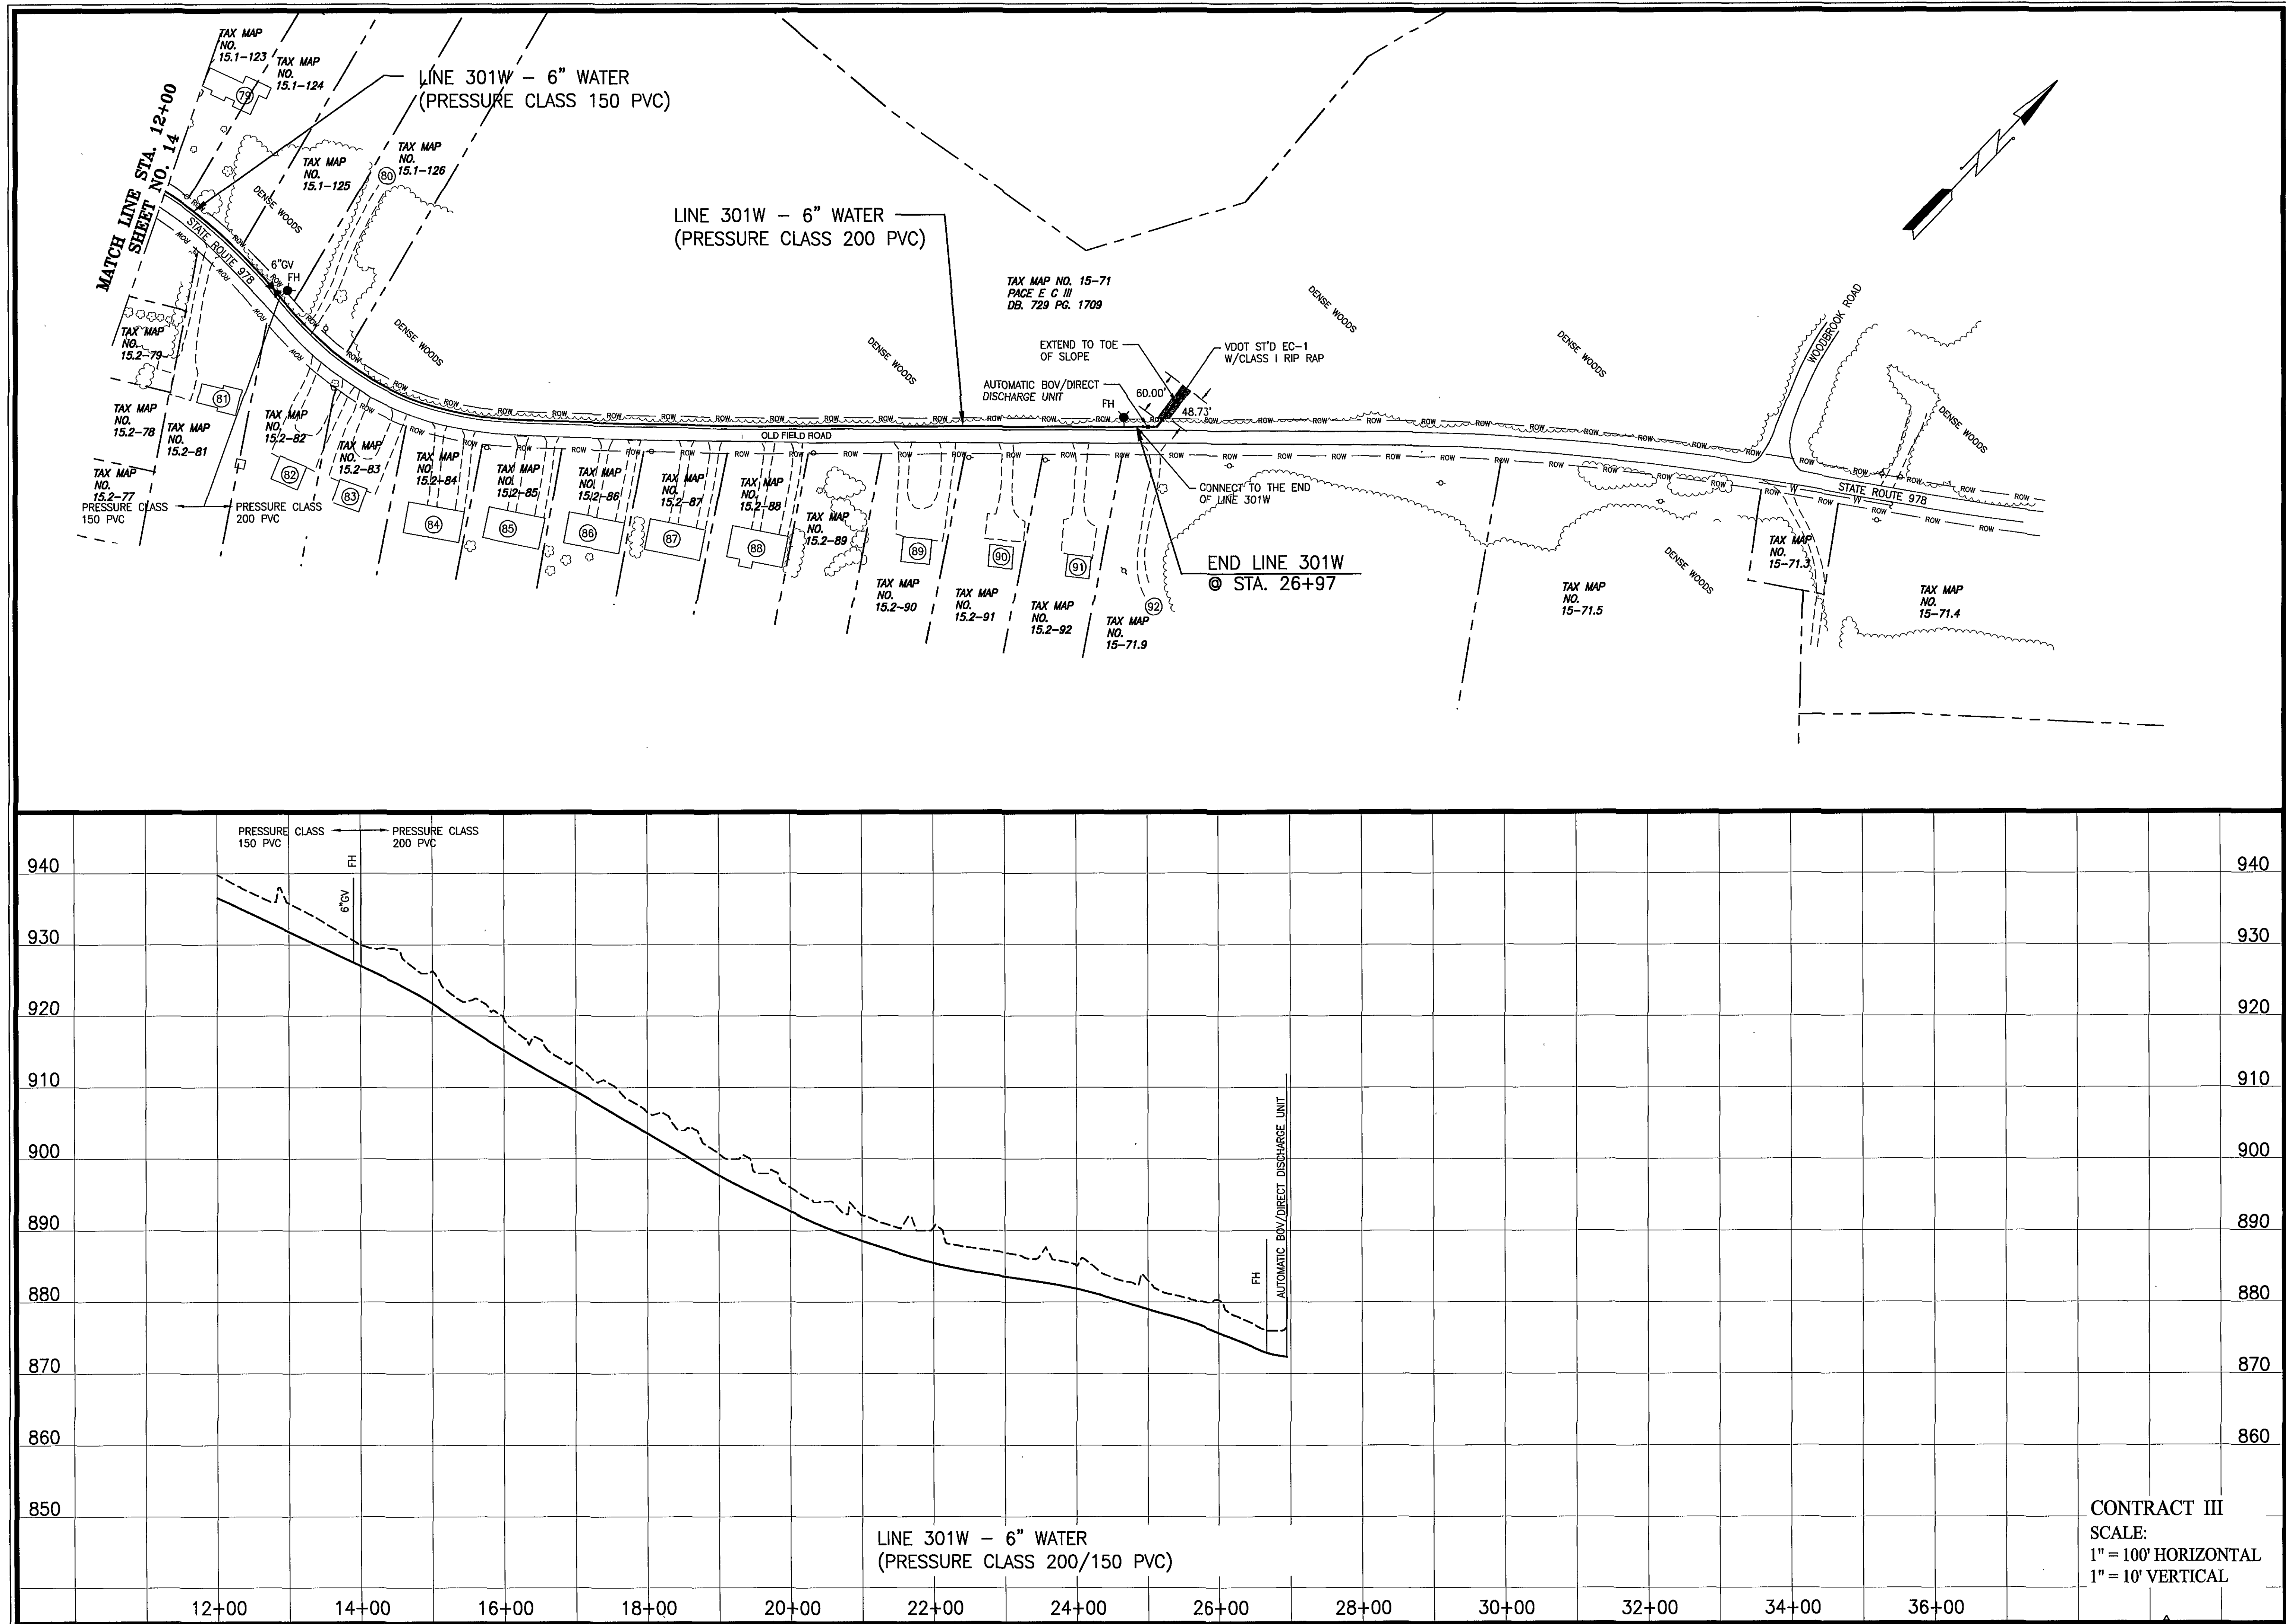

**Thompson
+Litton**
Engineers
Architects
Planners

STATE ROUTE 122/BURNT CHIMNEY/SMITH MOUNTAIN LAKE
WATER DISTRIBUTION SYSTEM PROJECT
PHASE I
FOR THE
FRANKLIN COUNTY BOARD OF SUPERVISORS
PLAN & PROFILE - LINE 301W

No.	Date	Revision
07/31/03	REVIEW DOCUMENTS ISSUED	
07/27/04	FINAL DOCUMENTS ISSUED	
04/04/04	BID DOCUMENTS ISSUED	
12/02/05	RECORD DOCUMENTS ISSUED	

Designed:
Drawn: *[Signature]*
Checked:
Date: JULY, 2003

Project No.
7363-03

Sheet No.
15