


PLAN	SURVEYED	DATE
NOTE BOOK	PICTED	
	GRAND CHECKED	
	STRUCTURE NOTATIONS CHECKED	

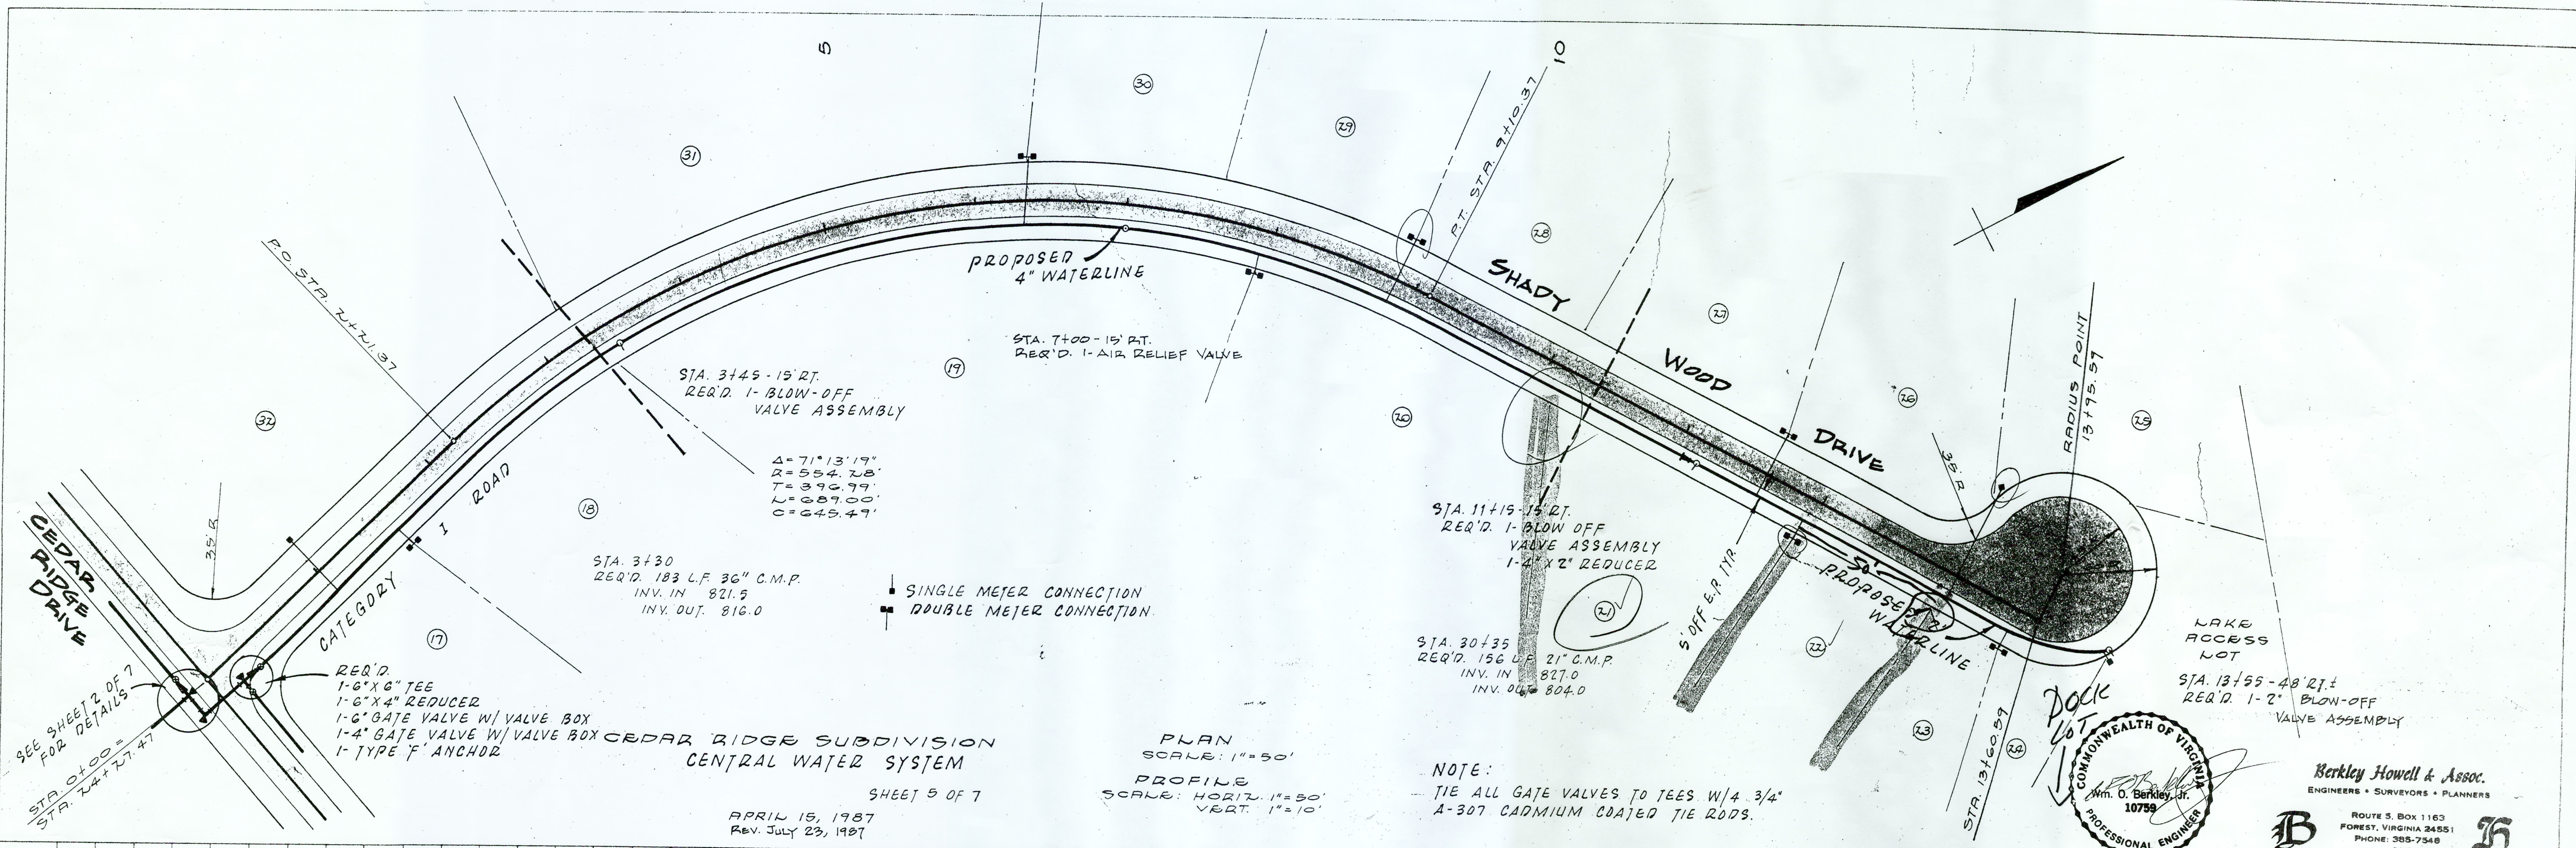

PROFILE	SURVEYED	DATE
NOTE BOOK	PICTED	
	GRAND CHECKED	
	STRUCTURE NOTATIONS CHECKED	

