




LEGEND

- SURVEYED PROPERTY LINE
- - - SURVEYED TIE LINE
- - - DEED LINE
- - - FLOOD ZONE LIMITS
- E OVERHEAD ELECTRIC
- FOUND IRON
- SET 1/2" X30" IRON REBAR
- POINT
- UTILITY POLE

- PUE DENOTES PUBLIC UTILITY EASEMENT
- SE DENOTES SEWER EASEMENT
- DF DENOTES DRAINFIELD
- DE DENOTES DRAINAGE EASEMENT
- WE DENOTES WATERLINE EASEMENT
- NWC DENOTES NATURAL WATER COURSE

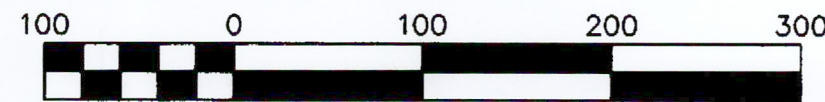

SCALE: 1" = 100'

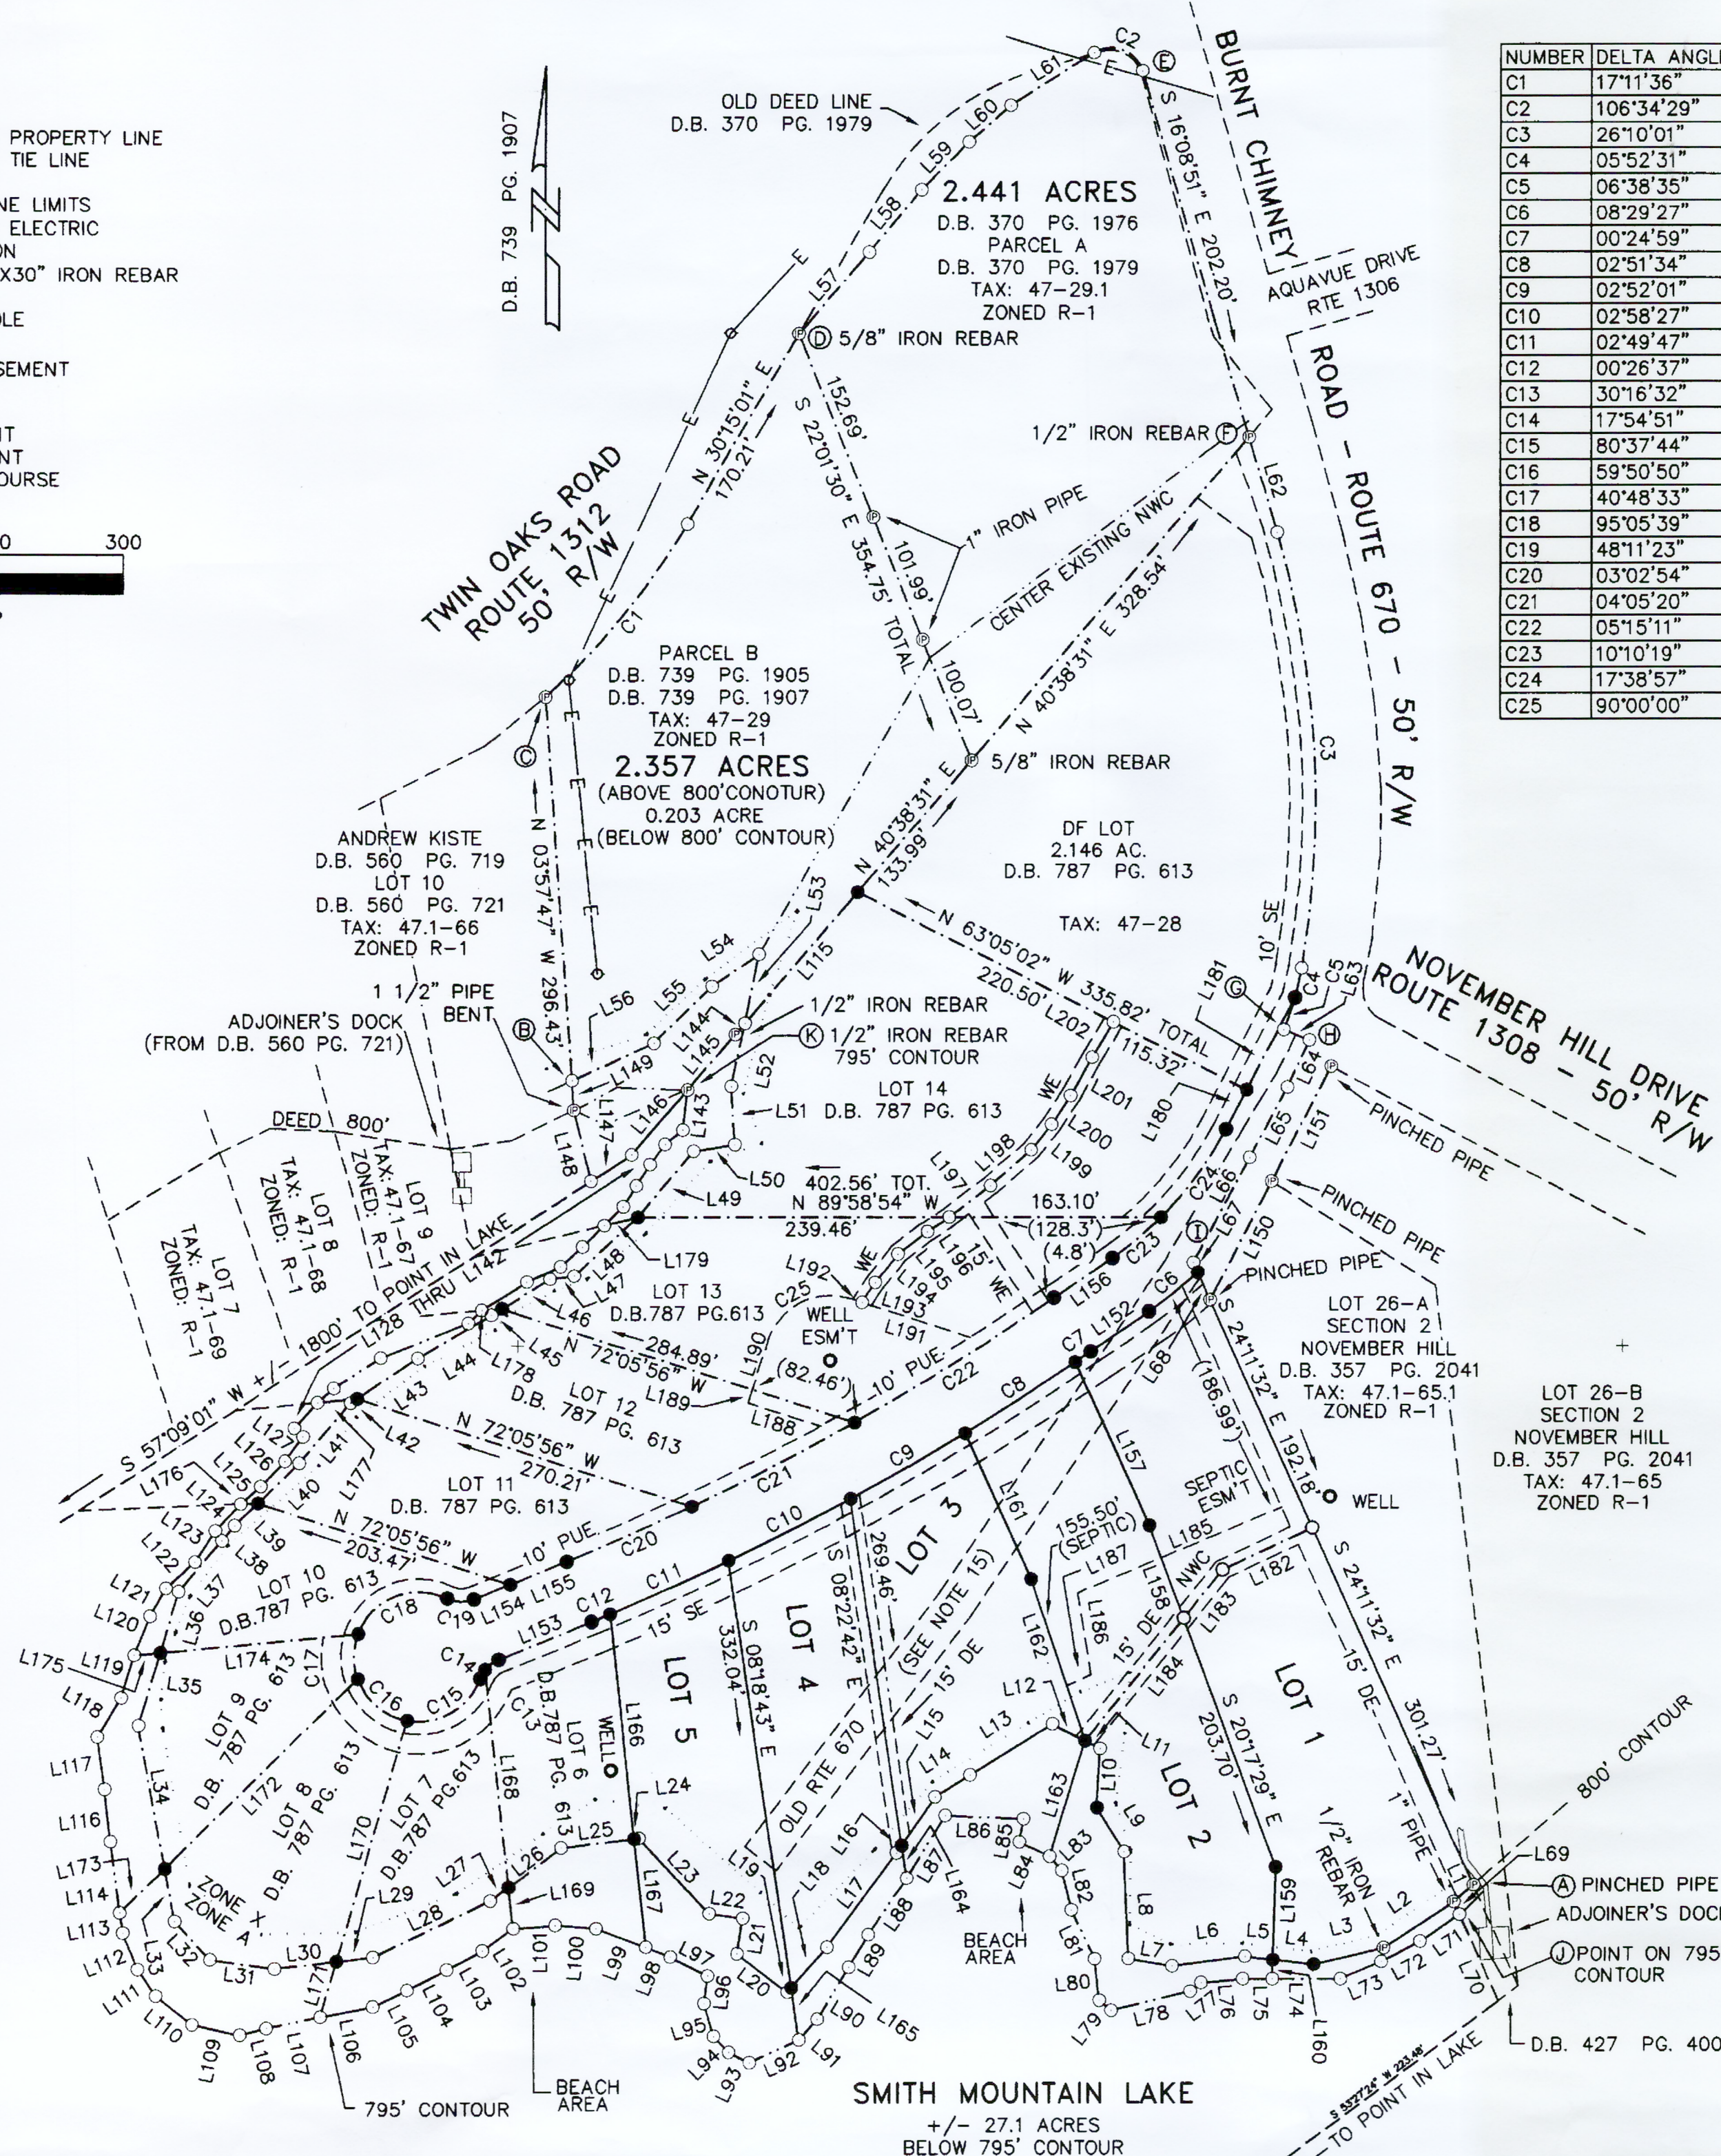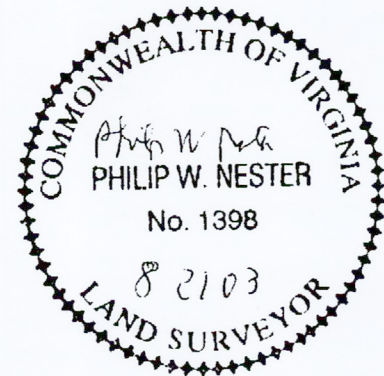

NUMBER	DELTA ANGLE	RADIUS	ARC LENGTH	TANGENT	CHORD DIRECTION	CHORD
C1	17°11'36"	575.00	172.55	86.93	N 39°18'46" E	171.90
C2	106°34'29"	25.00	46.50	33.52	S 69°26'05" E	40.08
C3	26°10'01"	744.00	339.79	172.91	S 03°13'14" E	336.84
C4	05°52'31"	224.90	23.06	11.54	S 12°48'04" W	23.05
C5	06°38'35"	224.90	26.08	13.05	S 19°03'37" W	26.06
C6	08°29'27"	325.00	48.16	24.13	S 51°09'11" W	48.12
C7	00°24'59"	2025.00	14.72	7.36	S 55°36'24" W	14.72
C8	02°51'34"	2025.00	101.06	50.54	S 57°14'41" W	101.05
C9	02°52'01"	2025.00	101.33	50.68	S 60°06'29" W	101.32
C10	02°58'27"	2025.00	105.11	52.57	S 63°01'43" W	105.10
C11	02°49'47"	2025.00	100.01	50.02	S 65°55'50" W	100.00
C12	00°26'37"	2025.00	15.68	7.84	S 67°34'01" W	15.68
C13	30°16'32"	25.00	13.21	6.76	S 52°39'04" W	13.06
C14	17°54'51"	25.00	7.82	3.94	S 28°33'22" W	7.78
C15	80°37'44"	50.00	70.36	42.42	S 59°54'49" W	64.70
C16	59°50'50"	50.00	52.23	28.78	N 49°50'54" W	49.88
C17	40°48'33"	50.00	35.61	18.60	S 00°28'48" W	34.86
C18	95°05'39"	50.00	82.99	54.66	N 68°25'53" E	73.78
C19	48°11'23"	25.00	21.03	11.18	S 88°06'59" E	20.41
C20	03°02'54"	1975.00	105.08	52.55	N 66°15'53" E	105.07
C21	04°05'20"	1975.00	140.95	70.50	N 62°41'45" E	140.92
C22	05°15'11"	1975.00	181.07	90.60	N 58°01'30" E	181.01
C23	10°10'19"	275.00	48.82	24.47	N 50°18'45" E	48.76
C24	17°38'57"	275.00	84.71	42.69	N 36°24'08" E	84.38
C25	90°00'00"	50.00	78.54	50.00	S 62°54'04" W	70.71

LOT #	AREA ABOVE 800' CONTOUR	AREA BELOW 800' CONTOUR
PHASE II		
1	1.469 ACRES	0.042 ACRE
2	1.101 ACRES	0.206 ACRE
3	0.713 ACRE	0.148 ACRE
4	0.692 ACRE	0.074 ACRE
5	0.585 ACRE	0.193 ACRE

PHASE I RECORDED IN D.B. 787, PG. 613		
6	0.380 ACRE	0.137 ACRE
7	0.370 ACRE	0.120 ACRE
8	0.533 ACRE	0.202 ACRE
9	0.381 ACRE	0.130 ACRE
10	0.357 ACRE	0.034 ACRE
11	0.545 ACRE	0.031 ACRE
12	0.642 ACRE	0.035 ACRE
13	1.071 ACRE	0.027 ACRE
14	1.622 ACRE	0.089 ACRE

SURVEY FOR PHASE II - BEL LAGO WATER LINE EASEMENT (LOT 13 & LOT 14, PHASE I)

DEVELOPED BY: ENIRTEP, INC.
GILLS CREEK MAGISTERIAL DISTRICT
FRANKLIN COUNTY, VIRGINIA
APRIL 25, 2003
JOB NO. 62-02
SHEET 2 OF 2
REVISED AUGUST 21, 2003