


MATCH LINE SEE SHEET 4

Now or Formerly
WILLARD CONSTRUCTION
OF THE ROANOKE VALLEY, INC.
DB 690, PG 301
TAX No. 30.6-70

REMAINING PROPERTY OF
GIUSEPPE ALTADONNA
JOSEPH ALTADONNA
LAWRENCE ALTADONNA
LORENZO ALTADONNA
DB 859, PG 872
TAX No. 33-33.2
29.967 AC. BY DEED
- 22.370 SUBDIVIDED
7.597 AC. REMAINING

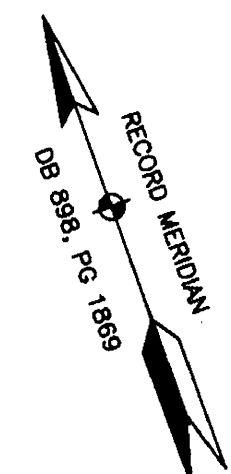



*This plat not
recorded.*

22.370 ACRES SUBDIVIDED

FINAL PLAT
SECTION II
THE ENGLISH ESTATES
LOCATED IN
GILLS CREEK MAGISTERIAL DISTRICT
FRANKLIN COUNTY, VIRGINIA
SEPTEMBER 21, 2007
SCALE 1" = 100'

SHEET 2 OF 4

FIELD BK 486, JOB No. 05102, DRAWING No. C-2312

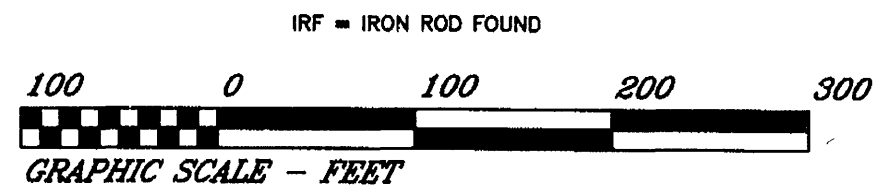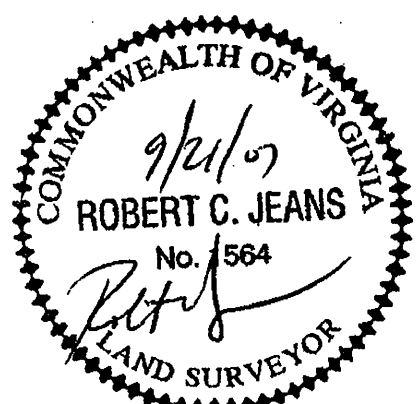

CORNERSTONE LAND SURVEYING, INC.
250 SOUTH MAIN STREET
P. O. BOX 779
ROCKY MOUNT, VIRGINIA 24151
540-489-3590

MATCH LINE SEE SHEET 3

Now or Formerly
JAMES C. LAW
DB 380, PG 667
TAX No. 33-33.1

