

LAKEWATCH PLANTATION
COMPILED SEWER PLAN
FRANKLIN COUNTY, VIRGINIA

DRAWN BY BTC
DESIGNED BY BTC
CHECKED BY SMH
DATE 9-30-11
SCALE 1"=100'

REVISIONS:

SHEET NO.
C02
JOB NO. R1100103.00

LEGEND:

SANITARY SEWER EASEMENTS & PUBLIC UTILITY EASEMENTS (P.U.E.)



SANITARY SEWER CLEANOUTS & FORCE MAIN VALVES
○

GRAVITY SANITARY SEWER W/DIRECTIONAL FLOW ARROWS
→

FORCE MAIN W/DIRECTION FLOW ARROWS
--- FM ---

NOTES:

1. ALL INFORMATION CONTAINED WITHIN THESE DRAWINGS IS FROM COMPILED INFORMATION. NO FIELD WORK HAS BEEN PERFORMED TO VERIFY THE EXISTING CONDITIONS SHOWN ON THESE DRAWINGS.
2. THE LOCATIONS OF THE SANITARY SEWER LINES SHOWN IS FROM DATA PROVIDED BY THE WESTERN VIRGINIA WATER AUTHORITY. ALL SANITARY SEWER LOCATIONS ARE APPROXIMATE.
3. BALZER & ASSOCIATES INC. MAKES NO GUARANTEE TO THE ACCURACY OF THE INFORMATION WITHIN THESE DRAWINGS.

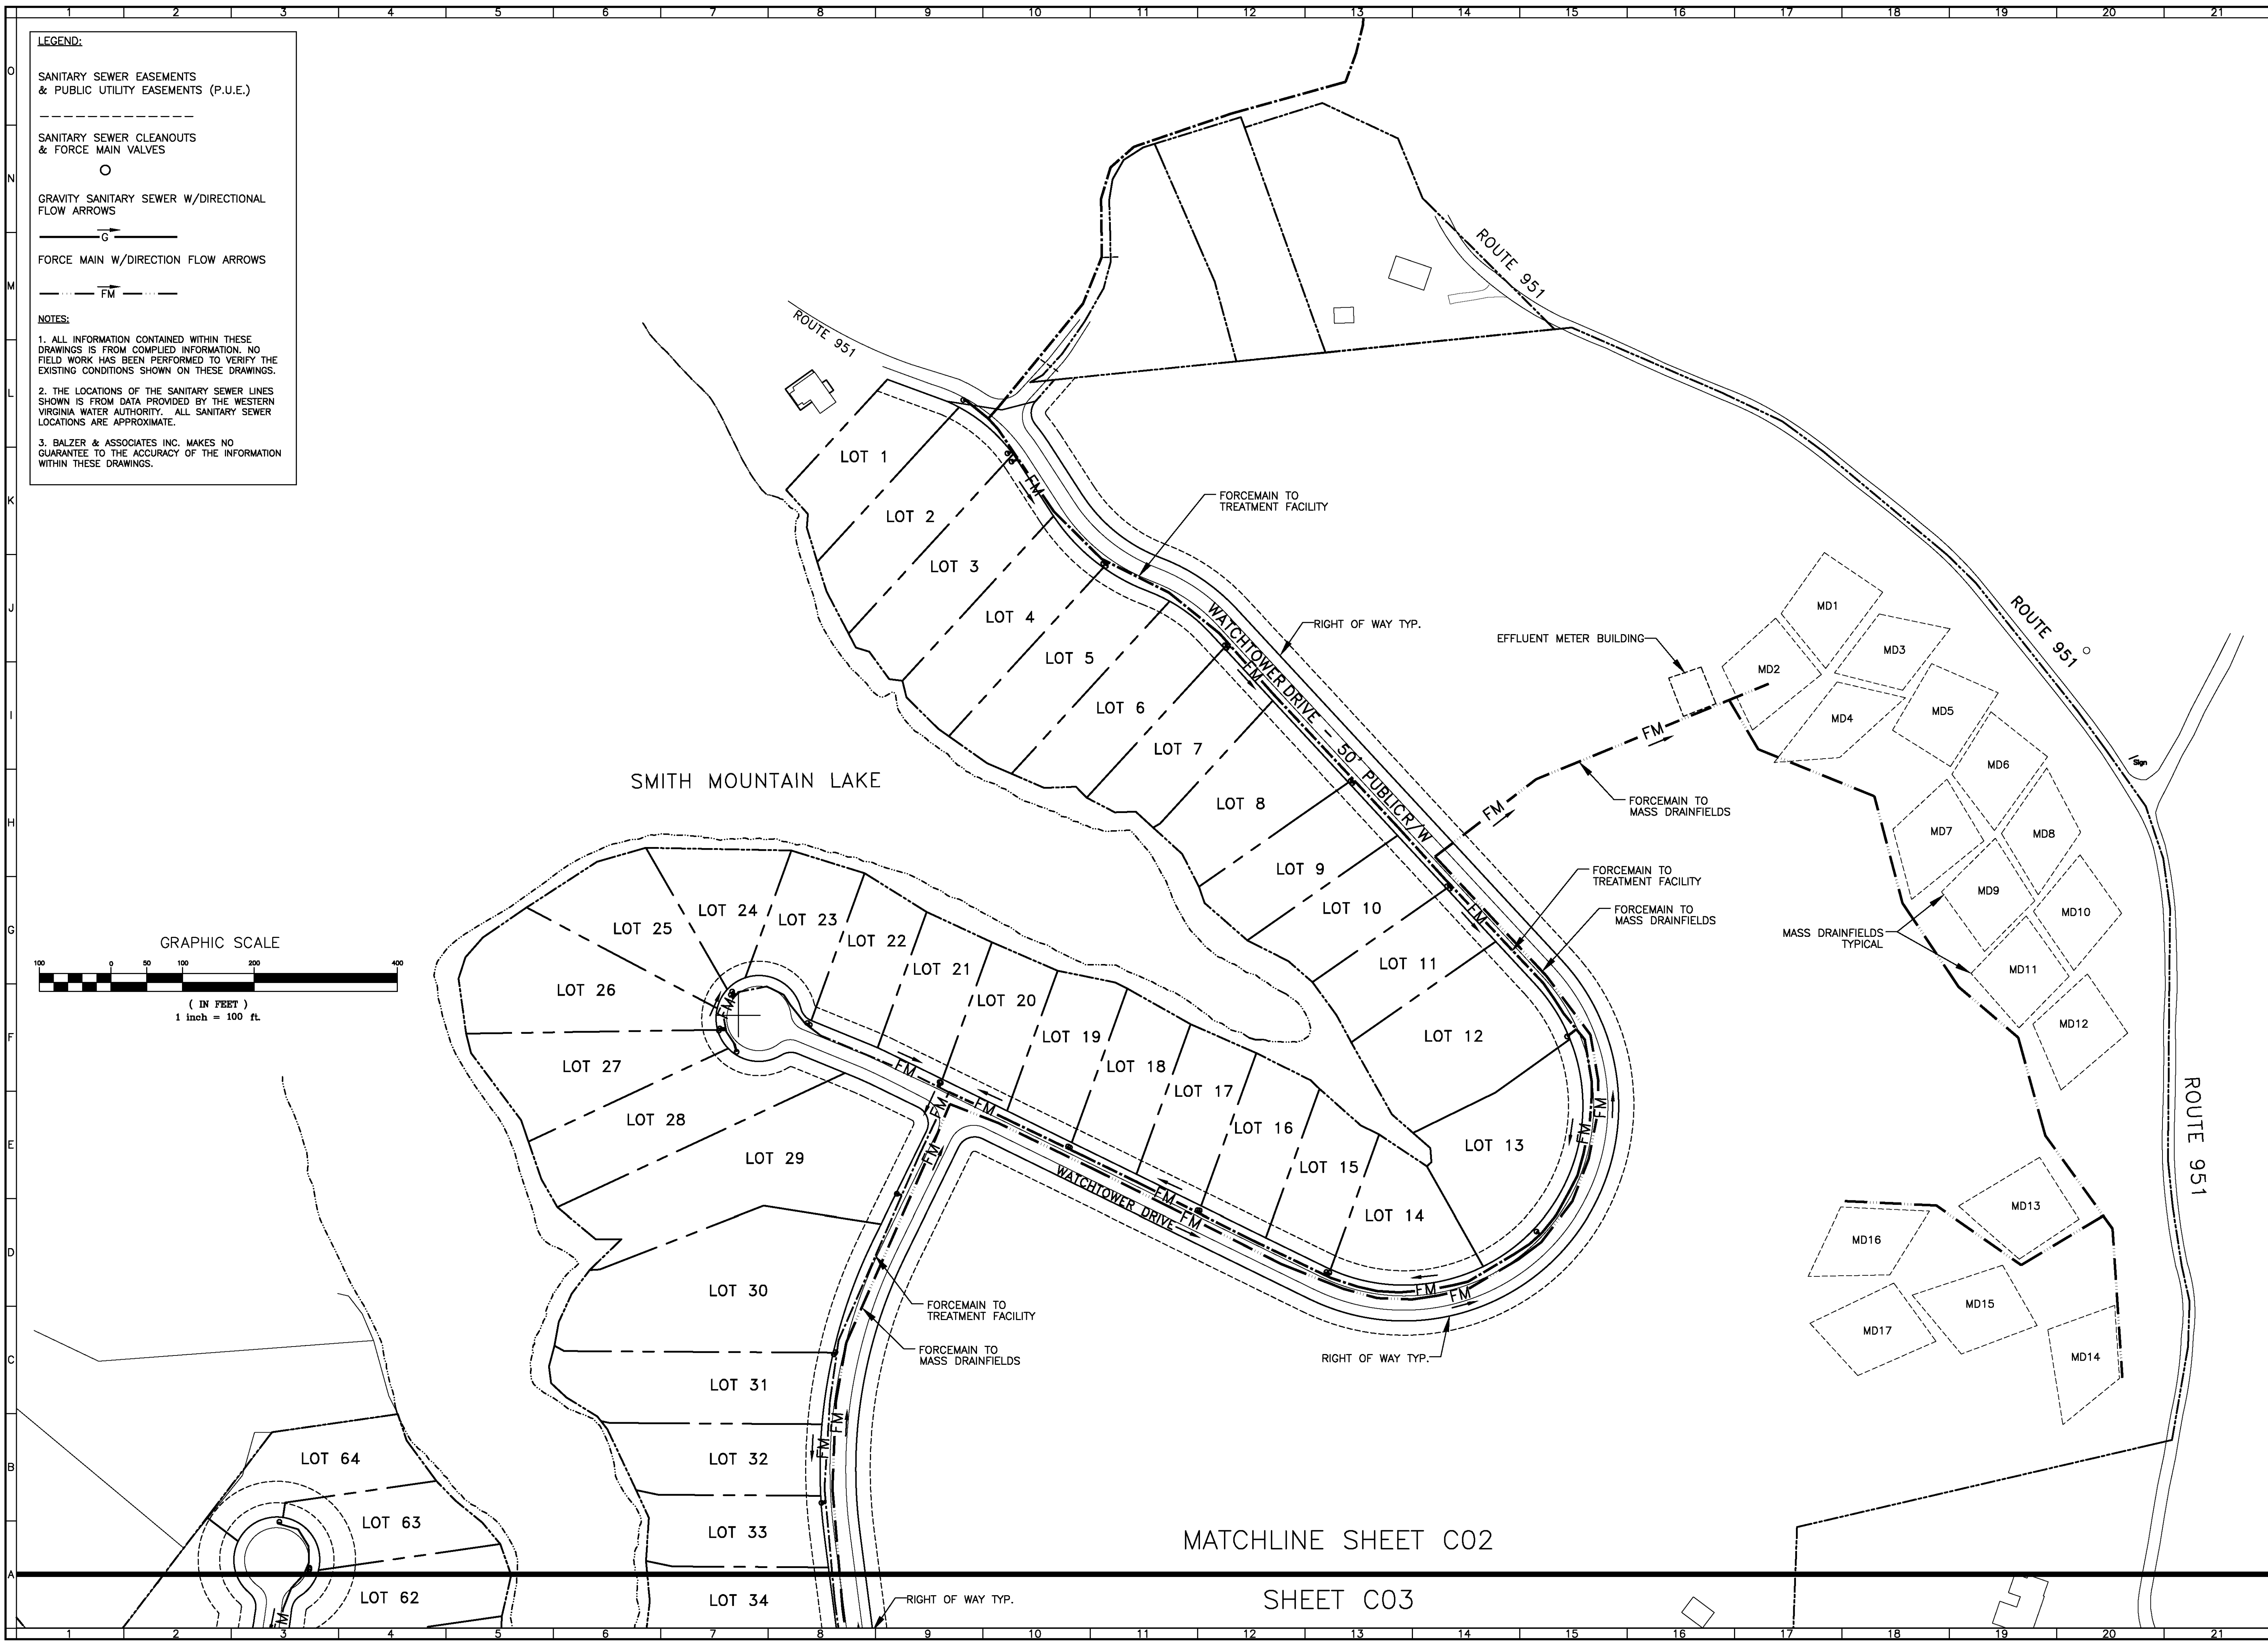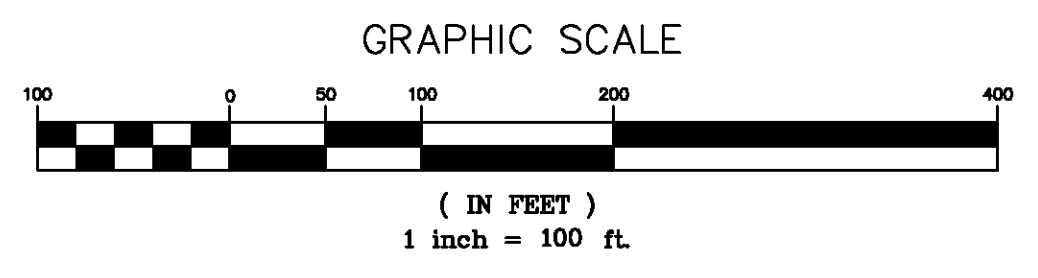

MATCHLINE SHEET C02
SHEET C03