



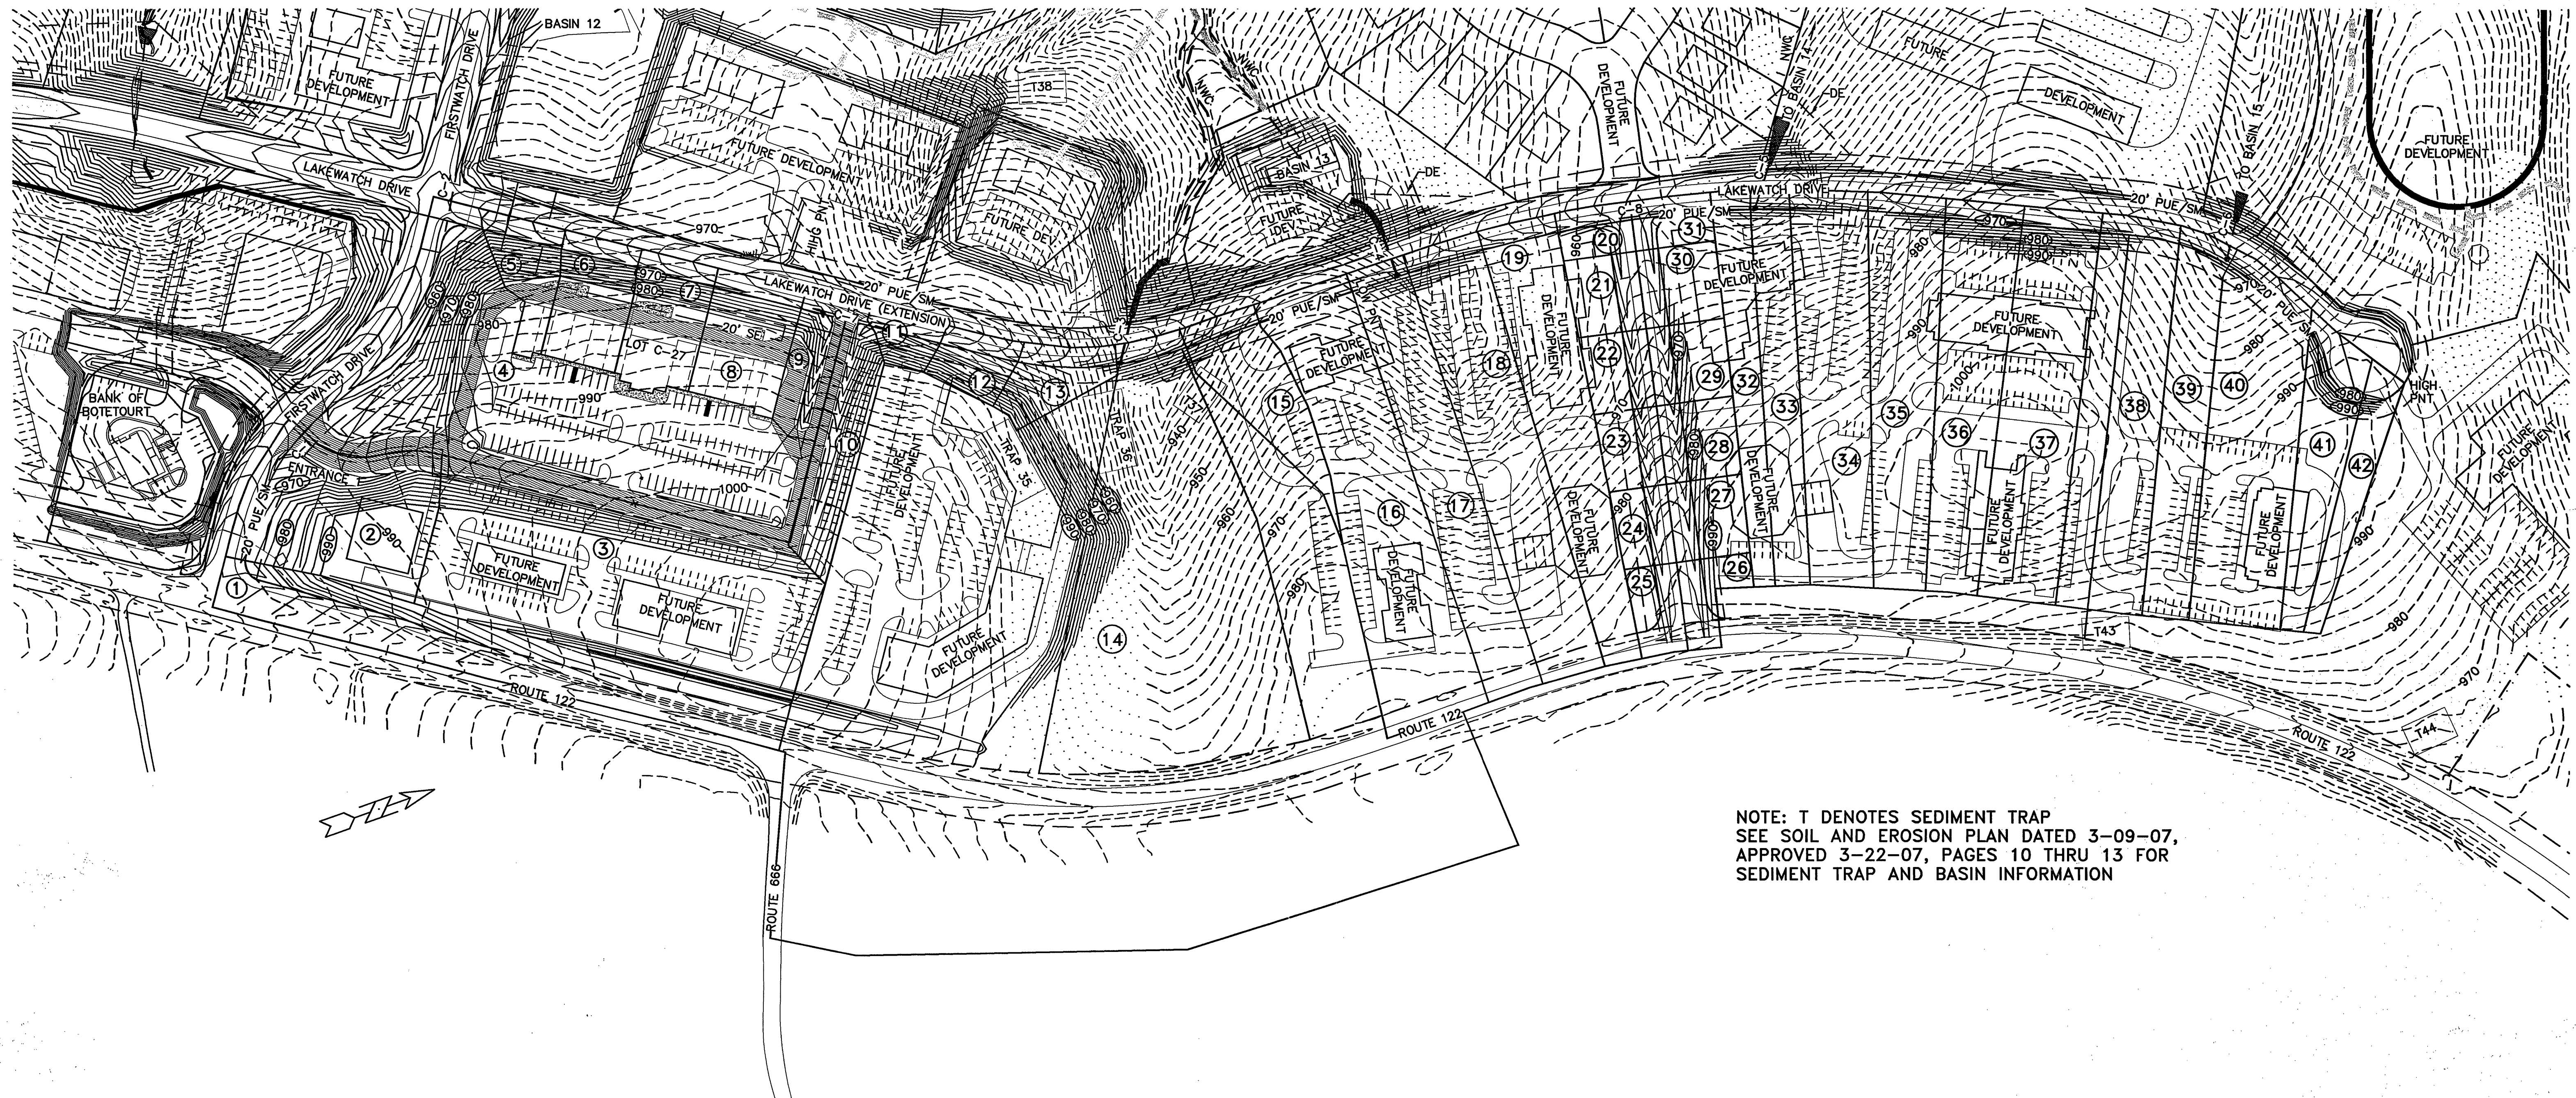

NOTE: T DENOTES SEDIMENT TRAP
SEE SOIL AND EROSION PLAN DATED 3-09-07,
APPROVED 3-22-07, PAGES 10 THRU 13 FOR
SEDIMENT TRAP AND BASIN INFORMATION

LEGEND
 SURVEYED PROPERTY LINE
 DEED LINE
 10' CONTOUR (EXISTING)
 2' CONTOUR (EXISTING)
 10' CONTOUR (PROPOSED)
 2' CONTOUR (PROPOSED)
 PUE DENOTES PUBLIC UTILITY EASEMENT
 SE DENOTES SEWER EASEMENT
 SM DENOTES SLOPE MAINTENANCE EASEMENT
 DE DENOTES DRAINAGE EASEMENT
 NWC DENOTES NATURAL WATER COURSE
 C-# DENOTES PROPOSED CULVERTS

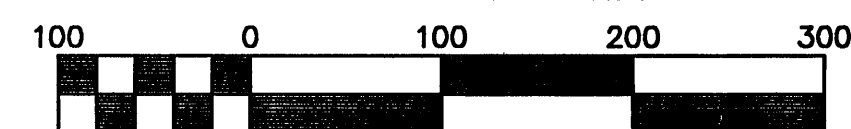

SCALE: 1" = 100'
CONTOUR INTERVAL: 2'

POST DRAINAGE MAP
LAKEWATCH DRIVE (EXTENSION)
SECOND WATCH DRIVE
WATERLINE 900
WATERLINE 1000
WATERLINE 1100
GRAVITY SEWER 2
COMMERCIAL LOT C-27

**AT
LAKEWATCH PLANTATION**

PLANNED COMMERCIAL DEVELOPMENT
DEVELOPED BY: LAKE WATCH, L.L.C.
GILLS CREEK MAGISTERIAL DISTRICT
FRANKLIN COUNTY, VIRGINIA
JOB NO 21-04
MAY 15, 2007
POST DRAINAGE MAP
SHEET 4 OF 32

