
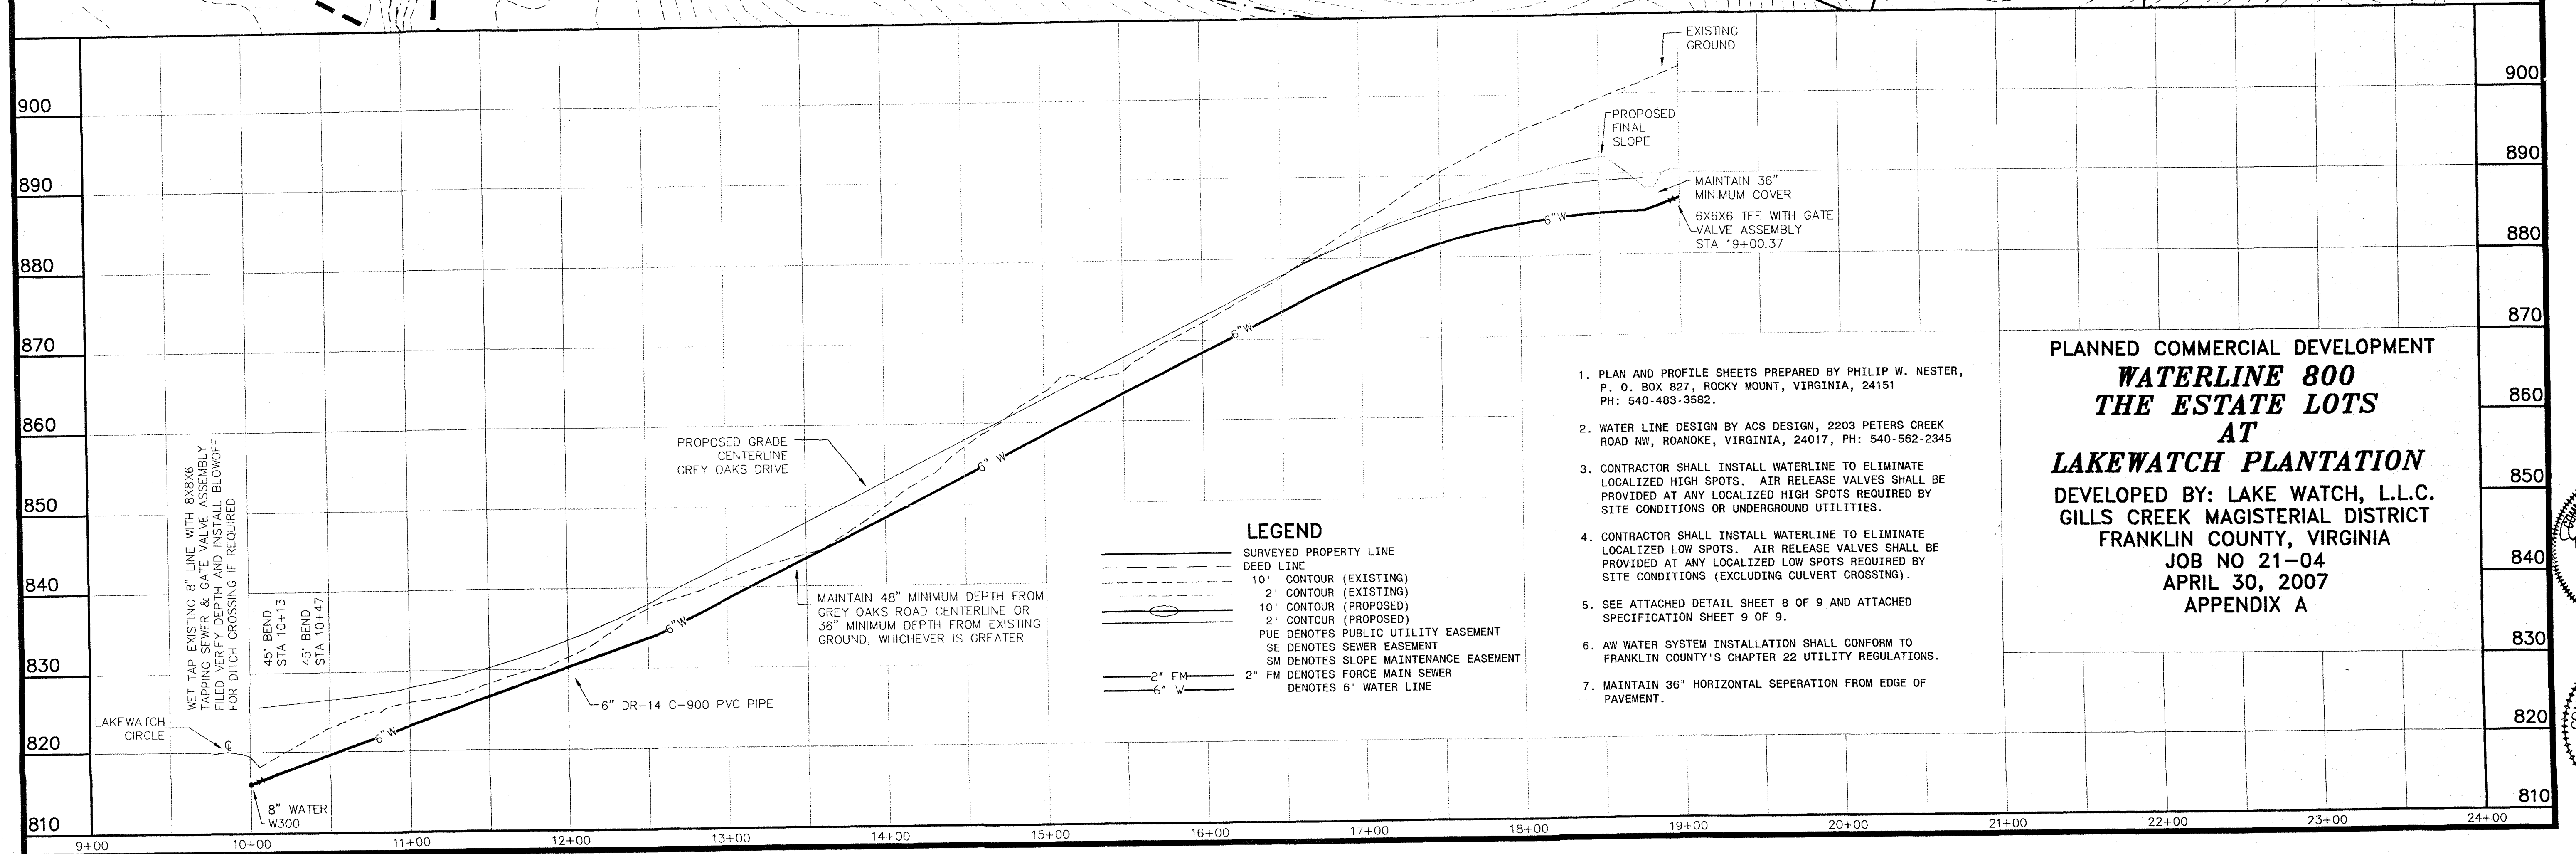


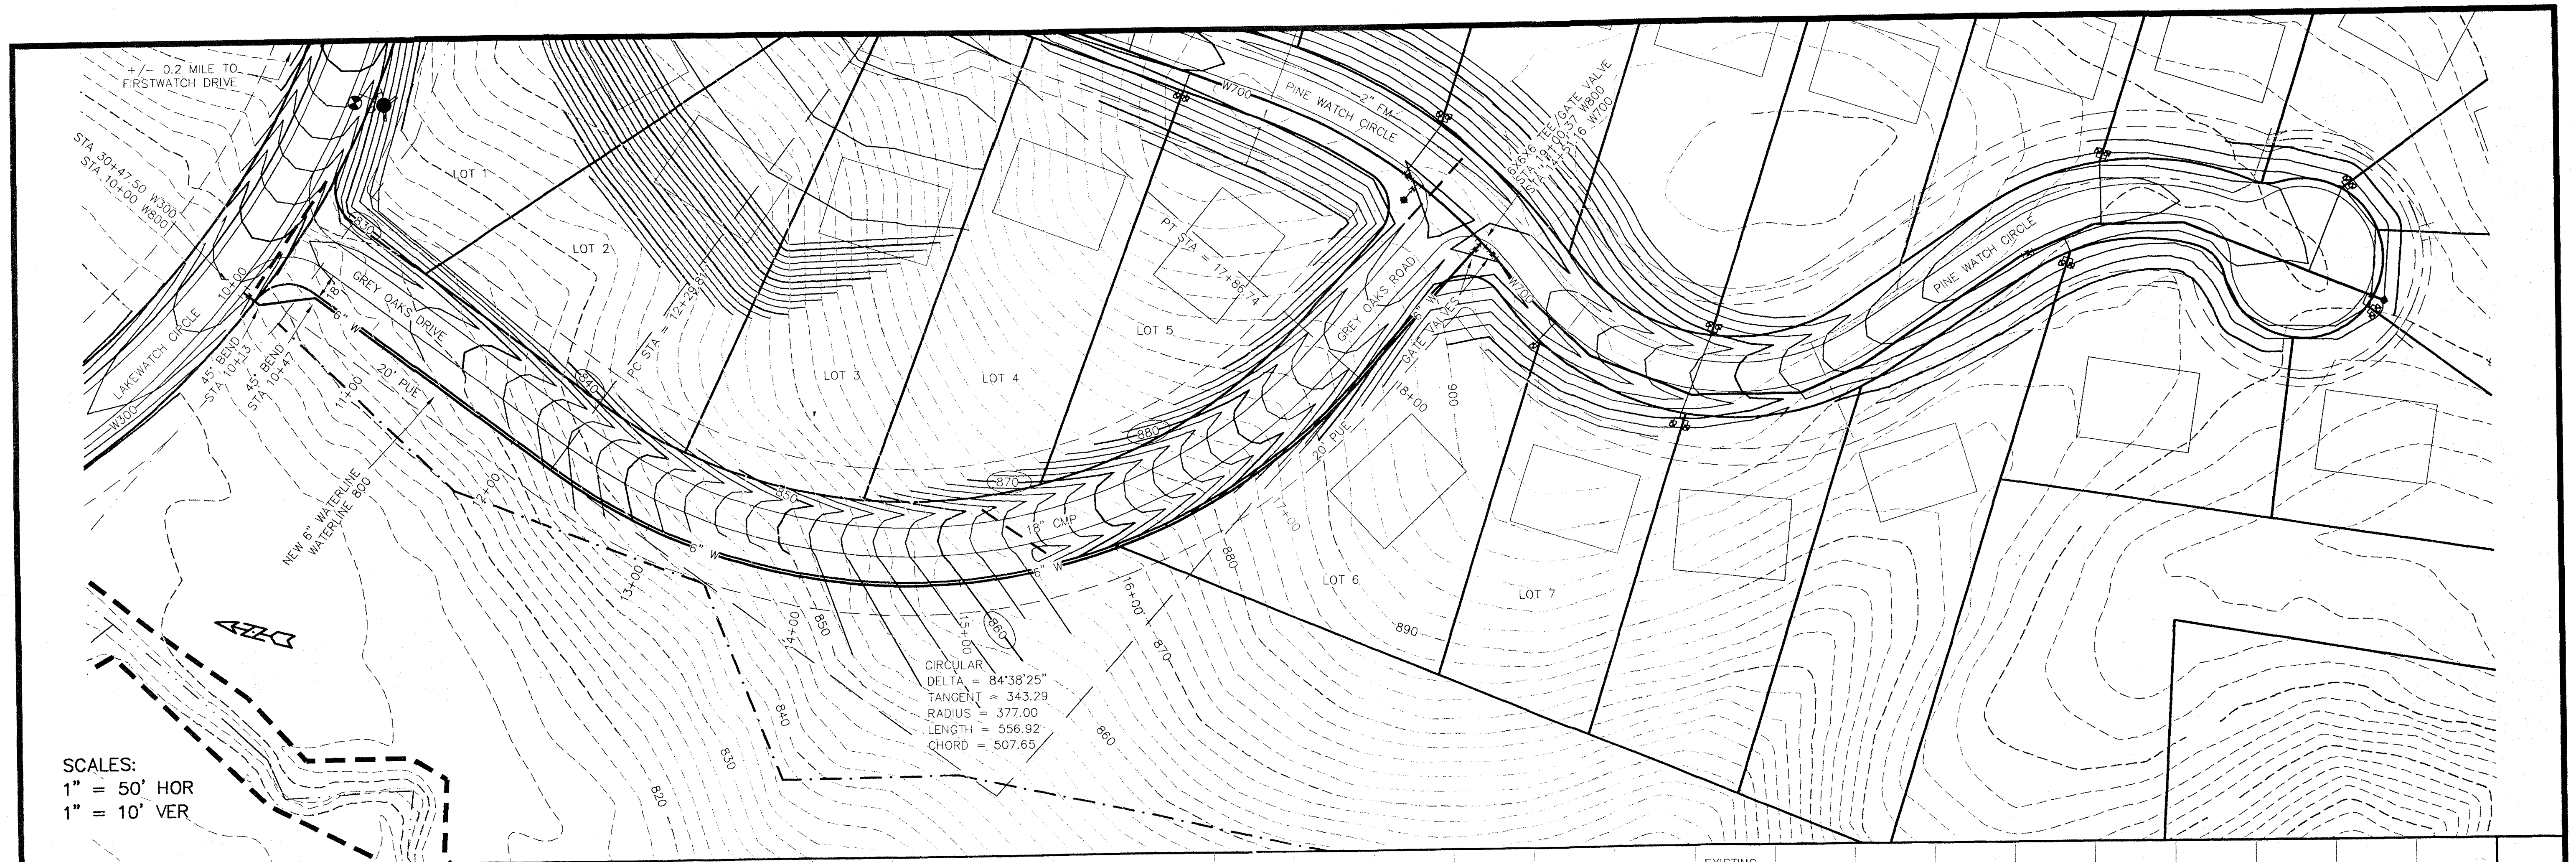

PLANNED COMMERCIAL DEVELOPMENT
WATERLINE 800
THE ESTATE LOTS
AT
LAKEWATCH PLANTATION
 DEVELOPED BY: LAKE WATCH, L.L.C.
 GILLS CREEK MAGISTERIAL DISTRICT
 FRANKLIN COUNTY, VIRGINIA
 JOB NO 21-04
 APRIL 30, 2007
 APPENDIX A

COMMONWEALTH OF VIRGINIA
 Daniel M. Early
 No. 031787
 Professional Engineer

COMMONWEALTH OF VIRGINIA
 Philip W. Nester
 No. 1398
 4/30/07
 LAND SURVEYOR