

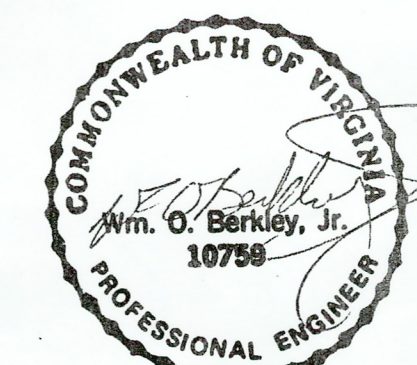
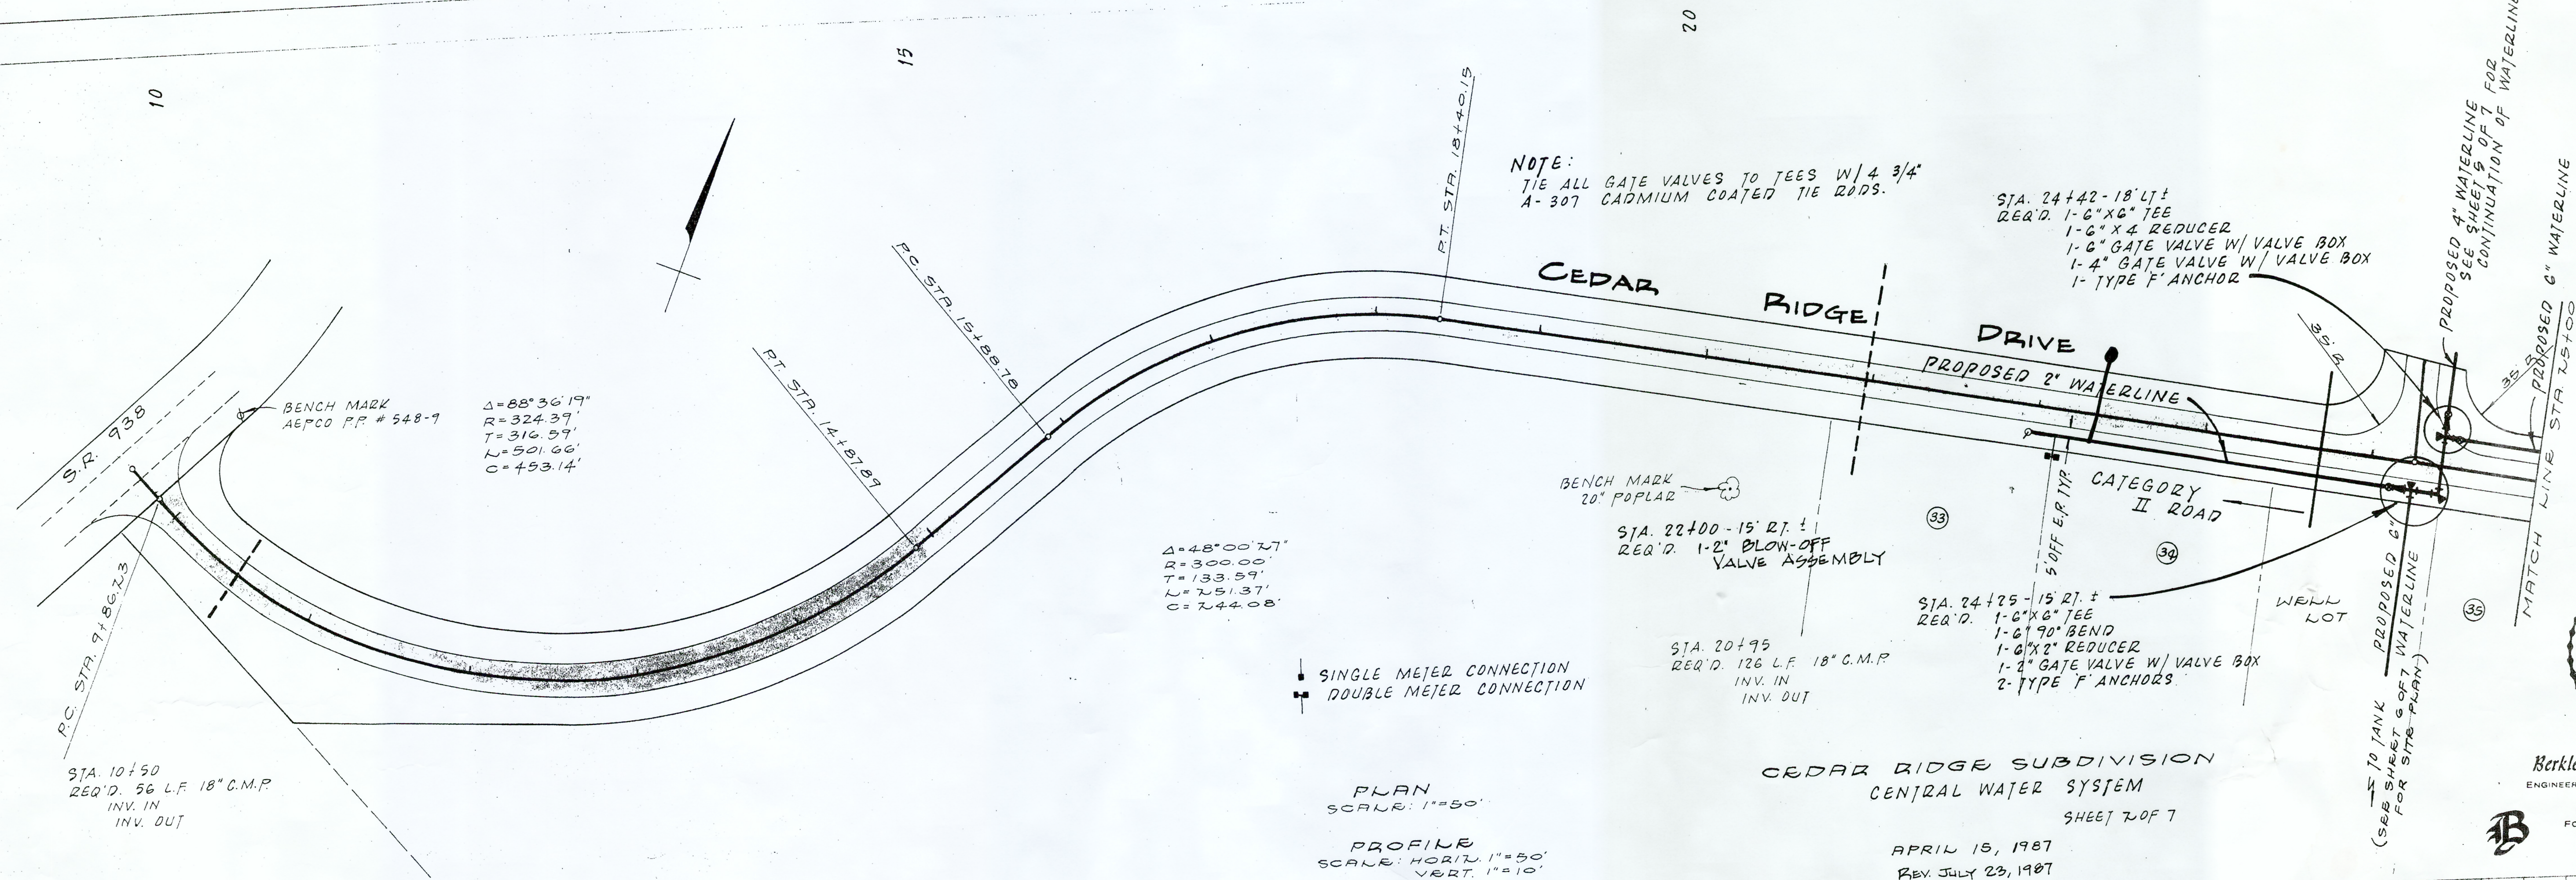


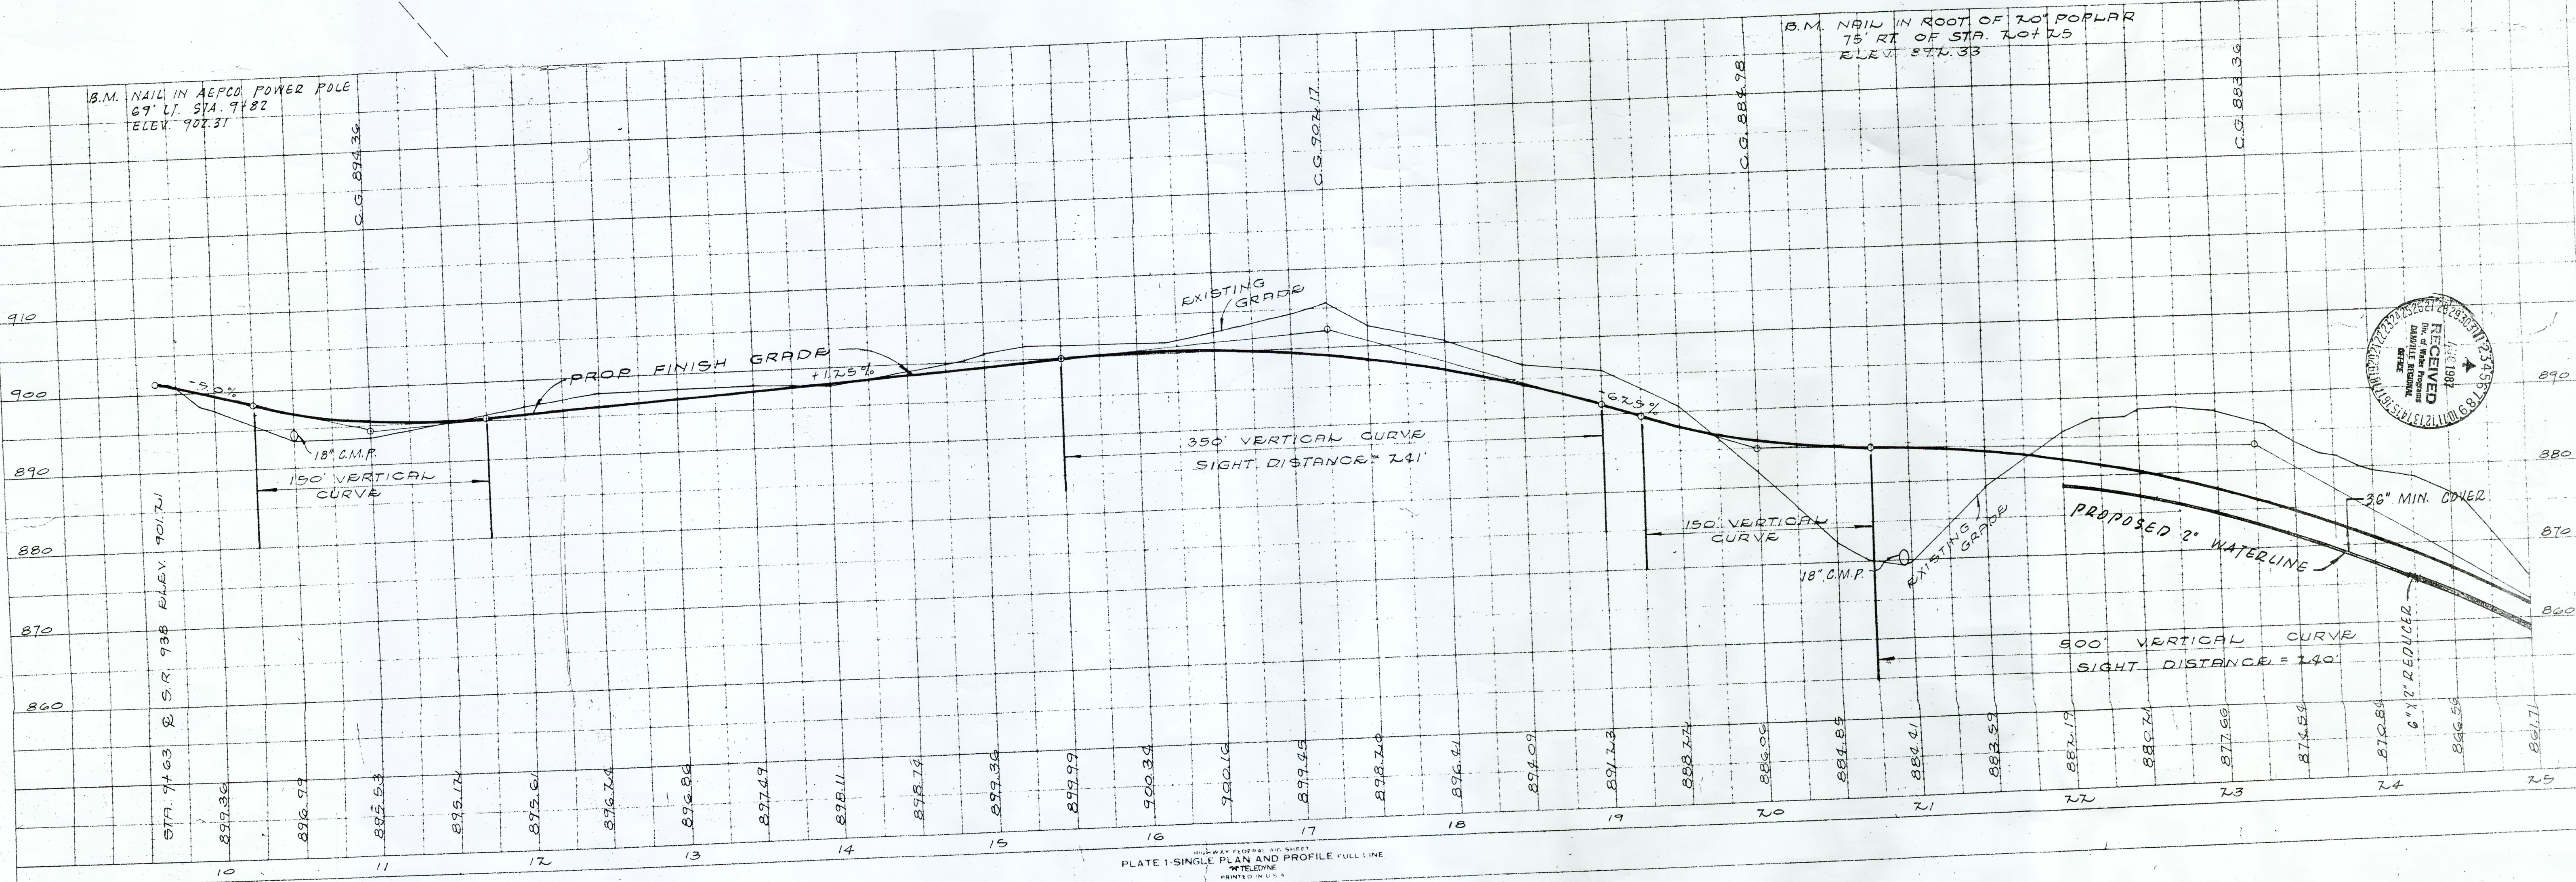

Berkley Howell & Assoc
ENGINEERS • SURVEYORS • PLANNERS

ROUTE 5, BOX 116
FOREST, VIRGINIA 24635
PHONE: 385-7541
385-7551

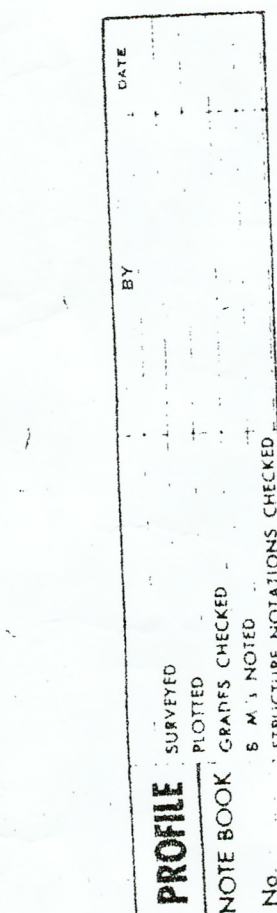