

FRANKLIN COUNTY HEALTH DEPARTMENT
P. O. BOX 249
ROCKY MOUNT, VIRGINIA 24151

IN COOPERATION WITH THE
STATE DEPARTMENT OF HEALTH

October 9, 1978

Mr. Billy Beckett, County Administrator
County Office Building
Rocky Mount, Virginia 24151

Re: Twin Cove Subdivision, Sec. 2

Dear Mr. Beckett:

On August 29, 1978, an agent from this office completed the necessary soil evaluations on Section 2 of Twin Cove Subdivision. The following are the results of our evaluation:


Lot 26 was found to be questionable due to rock encountered at 36'-48".
Lots 27, 28, and 29 have been deemed conditional due to excessively slow rate and topography.
Lots 30-40 were found to be suitable for installation of subsurface sewage disposal systems.
Lots 41-42 were found to be conditional for review due to rock formations (hard pan) creating some flow restriction.

This approval is based on the present condition of the soil, the present topography and other conditions as relates to this department's responsibility. In order not to jeopardize the owner's right to receive a sewage disposal permit he must contact this office prior to doing anything (well drilling, excavation, construction, etc.) that may limit or void his right to receive said permit.

Should you or anyone concerned have questions, please feel free to contact this office.

Sincerely,
William G. Shires
William G. Shires
Sanitarian Supervisor


/s/ JBB/WGS
CC: T. P. Parker & Son
C. W. Francis & Son

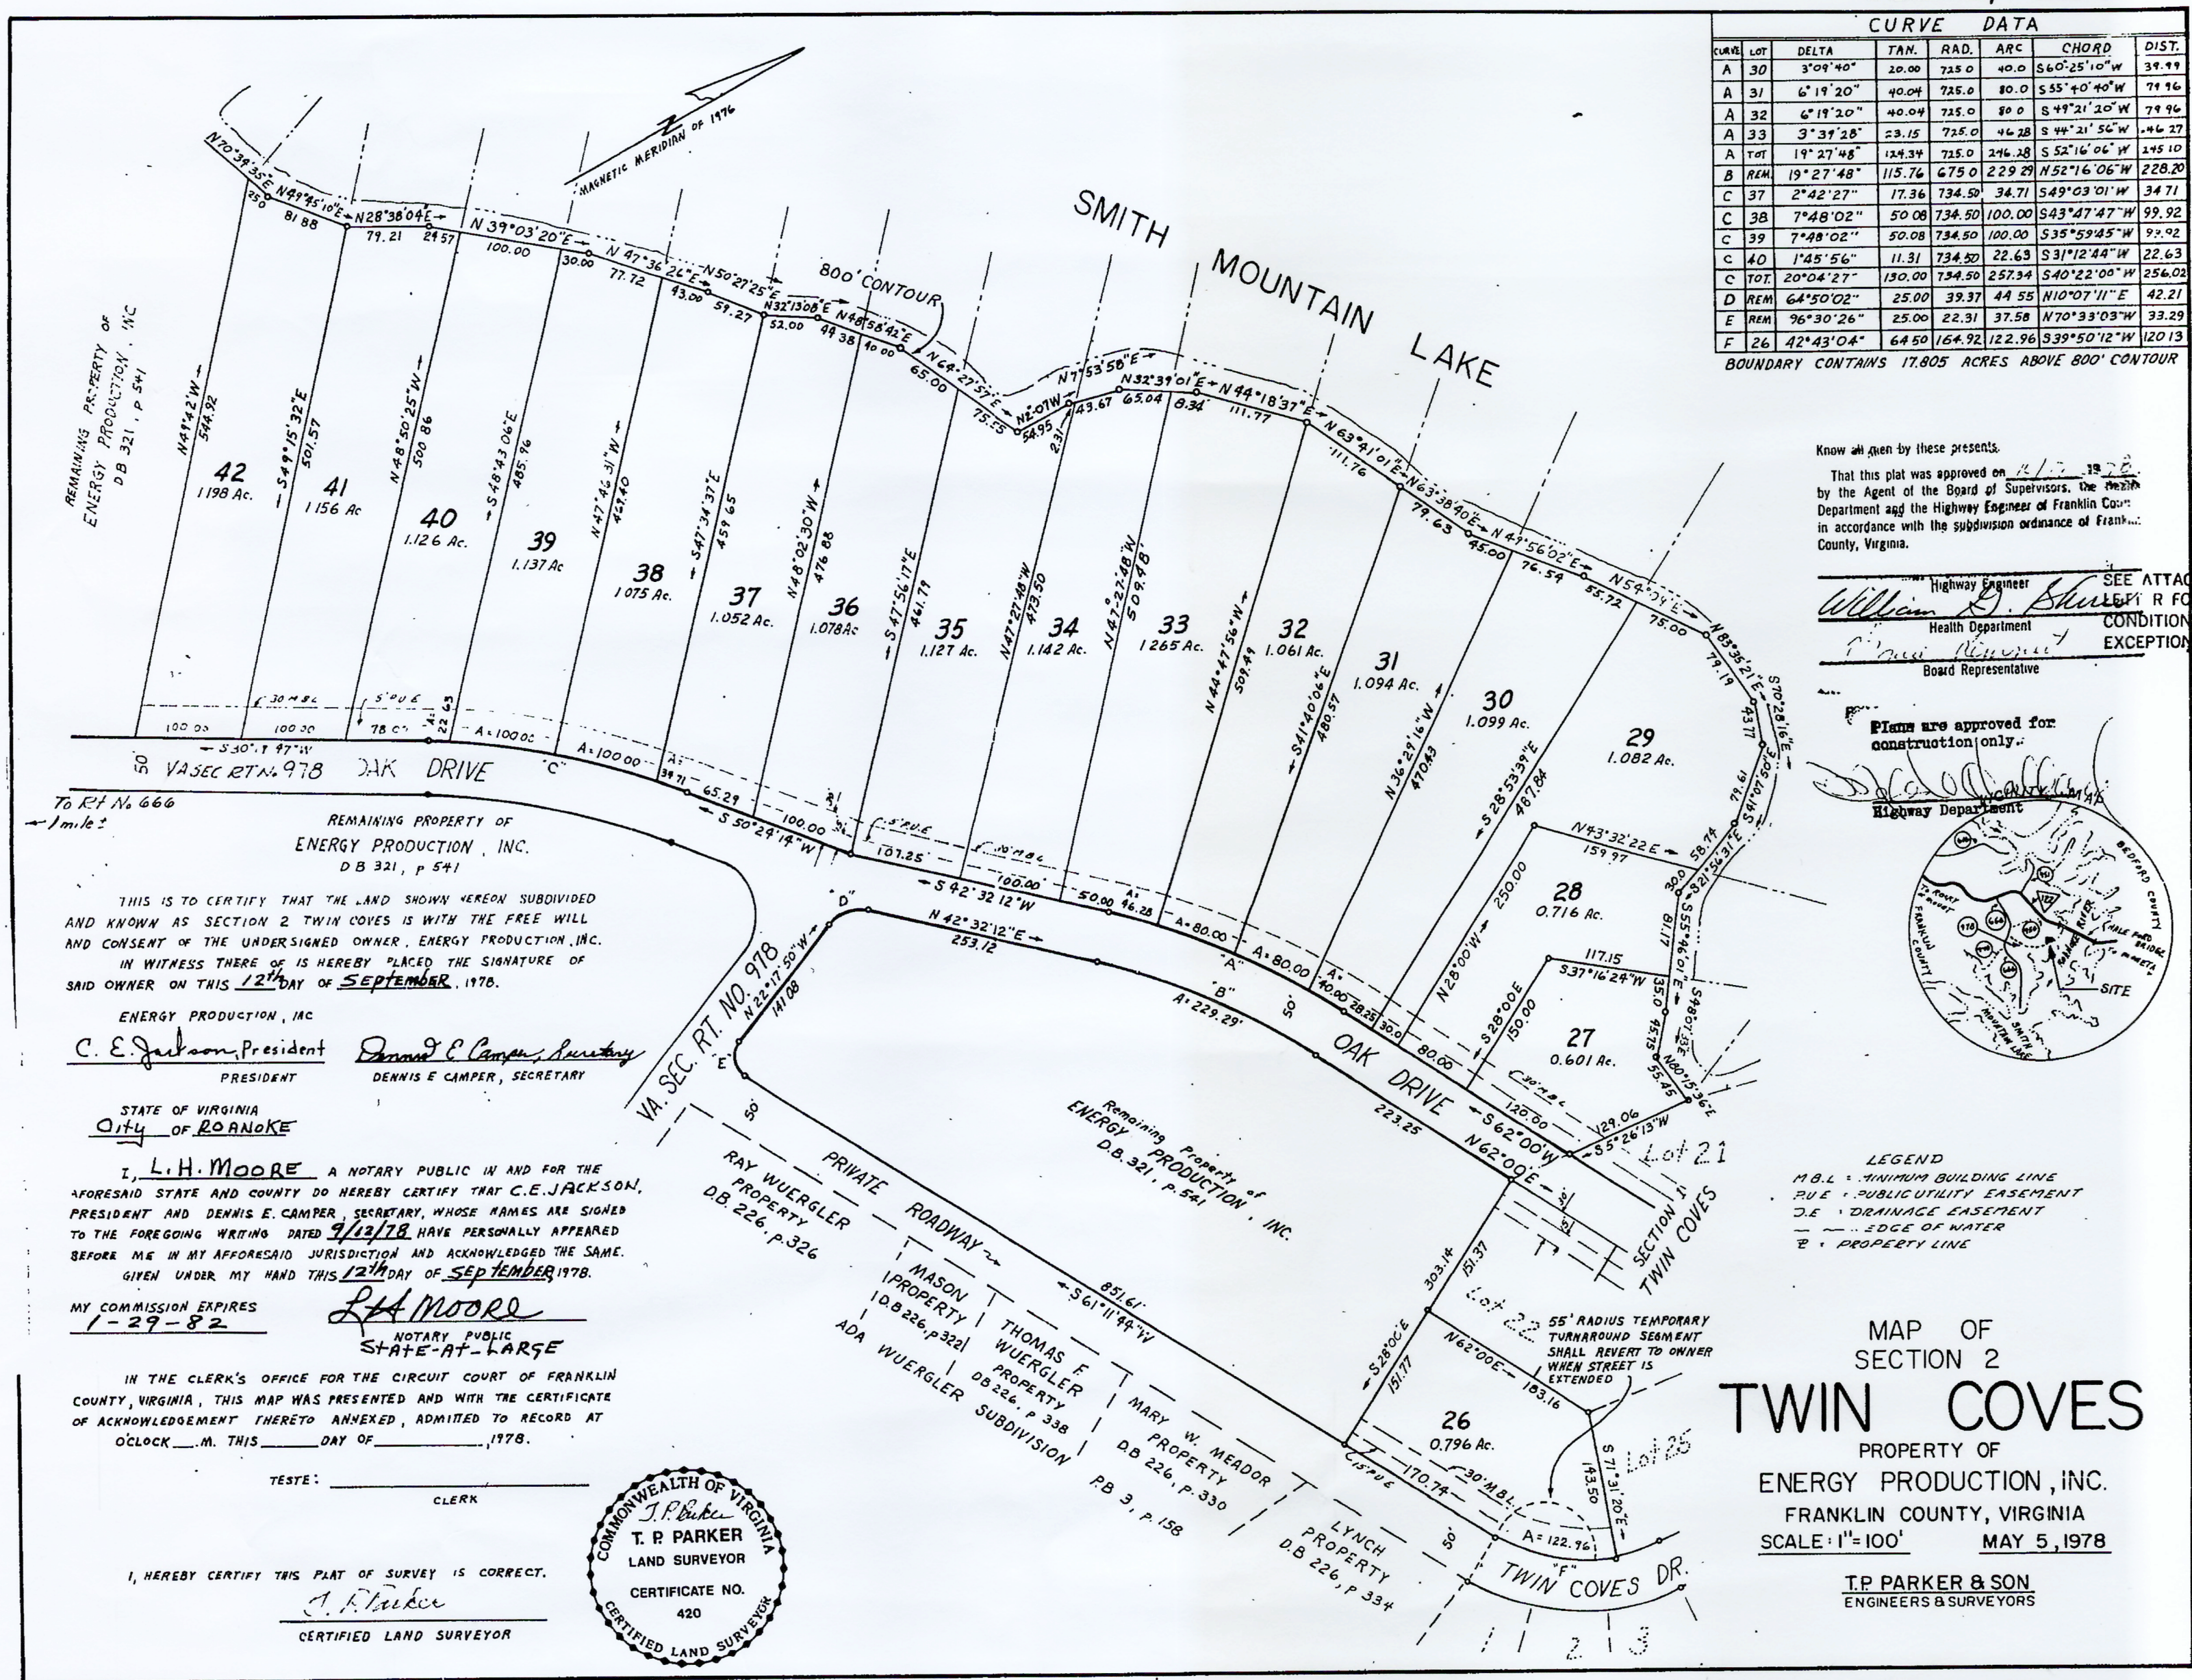

Know all men by these presents,
That this plat was approved on 10/17/78 by the Agent of the Board of Supervisors, the Health Department and the Highway Engineer of Franklin County in accordance with the subdivision ordinance of Franklin County, Virginia.

William G. Shires
Highway Engineer
Health Department
Board Representative

SEE ATTACHED FOR CONDITIONS AND EXCEPTIONS

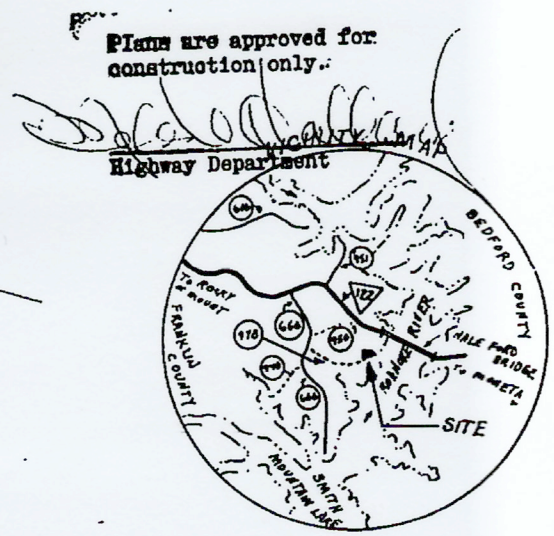

THIS IS TO CERTIFY THAT THE LAND SHOWN HEREON SUBDIVIDED AND KNOWN AS SECTION 2 TWIN COVES IS WITH THE FREE WILL AND CONSENT OF THE UNDERSIGNED OWNER, ENERGY PRODUCTION, INC. IN WITNESS WHEREOF IS HEREBY PLACED THE SIGNATURE OF SAID OWNER ON THIS 12th DAY OF SEPTEMBER, 1978.

ENERGY PRODUCTION, INC.
C. E. Jackson, President
Dennis E. Camper, Secretary
PRESIDENT SECRETARY

STATE OF VIRGINIA
City of ROANOKE

I, *L. H. Moore* A NOTARY PUBLIC IN AND FOR THE AFORESAID STATE AND COUNTY DO HEREBY CERTIFY THAT C. E. JACKSON, PRESIDENT AND DENNIS E. CAMPER, SECRETARY, WHOSE NAMES ARE SIGNED TO THE FOREGOING WRITING DATED 9/13/78 HAVE PERSONALLY APPEARED BEFORE ME IN MY AFORESAID JURISDICTION AND ACKNOWLEDGED THE SAME. GIVEN UNDER MY HAND THIS 12th DAY OF SEPTEMBER 1978.

MY COMMISSION EXPIRES 1-29-82
L. H. Moore
NOTARY PUBLIC
STATE-AT-LARGE

IN THE CLERK'S OFFICE FOR THE CIRCUIT COURT OF FRANKLIN COUNTY, VIRGINIA, THIS MAP WAS PRESENTED AND WITH THE CERTIFICATE OF ACKNOWLEDGEMENT THEREON ANNEXED, ADMITTED TO RECORD AT 0'CLOCK ____ M. THIS ____ DAY OF _____, 1978.

TESTE: _____
CLERK

I, HEREBY CERTIFY THIS PLAT OF SURVEY IS CORRECT.
T. P. Parker
CERTIFIED LAND SURVEYOR

COMMONWEALTH OF VIRGINIA
T. P. Parker
LAND SURVEYOR
CERTIFICATE NO. 420

Filed in the Clerk's Office of Circuit Court of Franklin County on the 17th day of October, 1978.