


|           |      |
|-----------|------|
| PLAN      | DATE |
| BY        |      |
| REVIEWED  |      |
| NOTED     |      |
| NOTE BOOK |      |
| NO.       |      |

SMITH MOUNTAIN LAWS

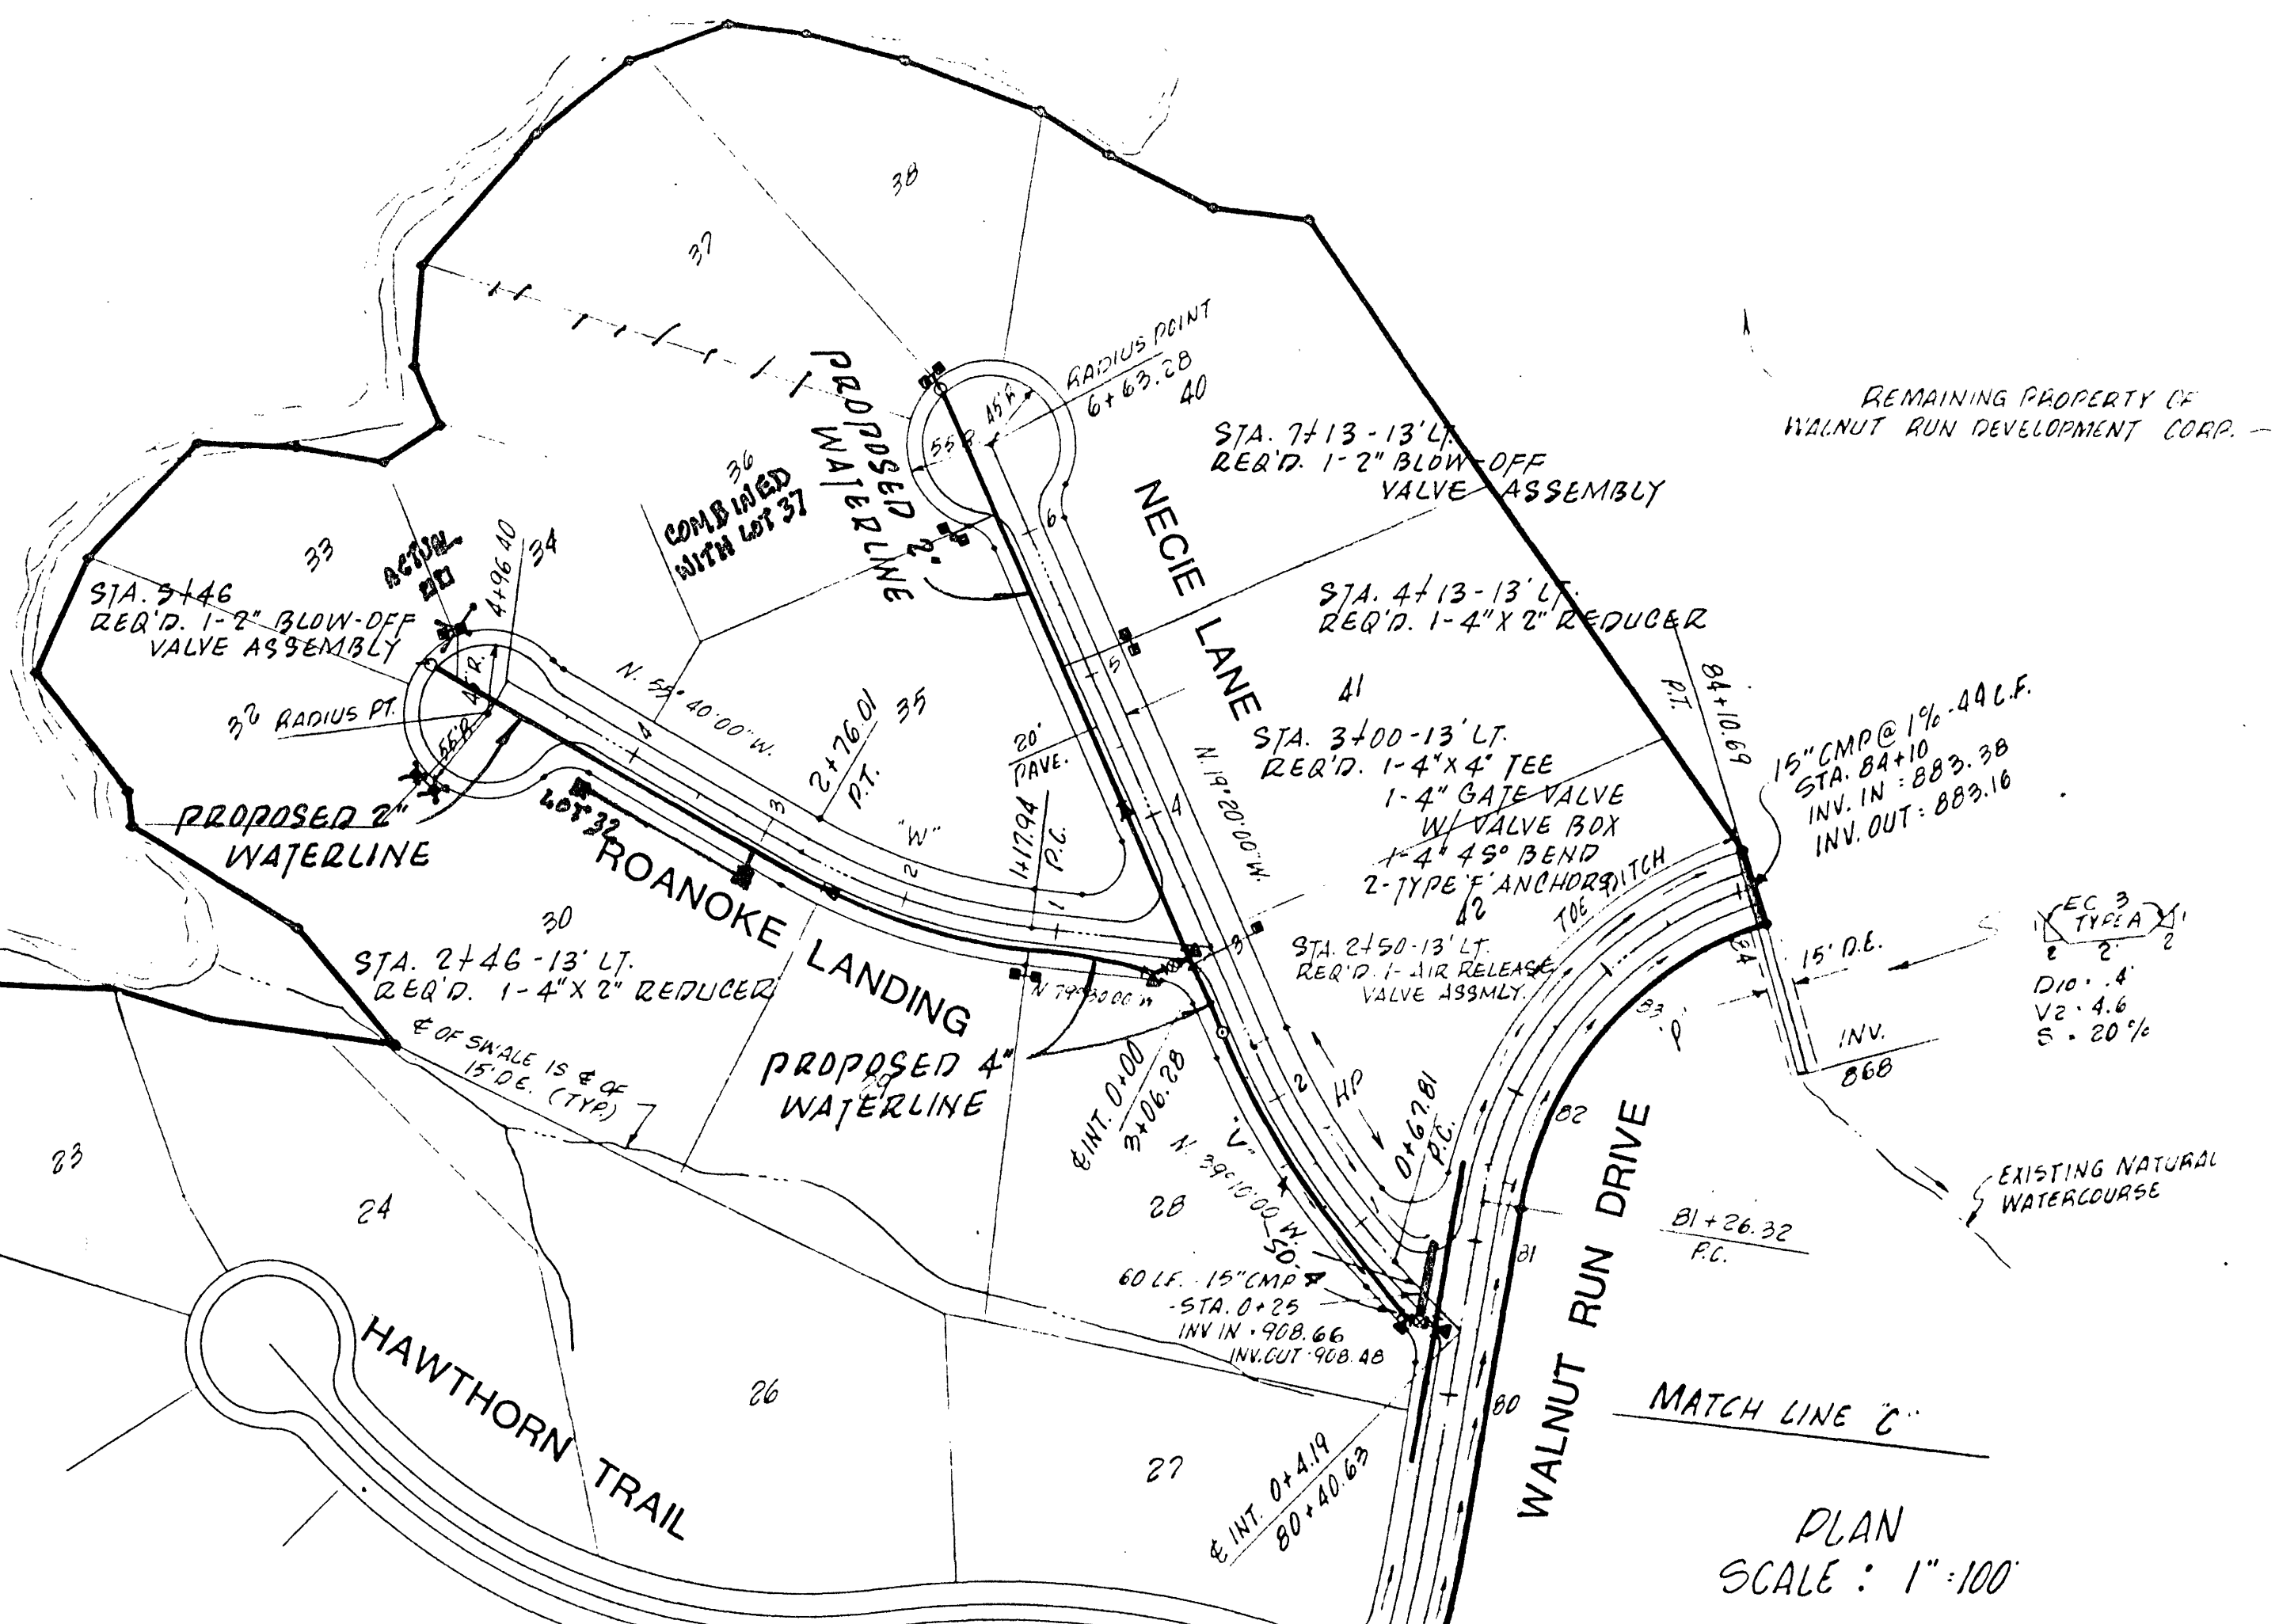


| CURVE DATA |             |        |        |         |        |
|------------|-------------|--------|--------|---------|--------|
| CURVE      | DELTA       | RADIUS | ARC    | TANGENT | CHORD  |
| P          | 45° 05' 49" | 357.16 | 281.12 | 148.29  | 273.91 |
| V          | 19° 50' 00" | 493.00 | 176.66 | 86.19   | 169.81 |
| W          | 23° 50' 00" | 380.00 | 158.07 | 80.19   | 156.93 |

| CH. BEARING      |  |
|------------------|--|
| N 79° 32' 55" E. |  |
| N 29° 15' 00" W. |  |
| N 67° 35' 00" W. |  |

NOTE:  
TIE ALL GATE VALVES TO TEES W/ 4 3/4" A-307 CADMIUM COATED TIE RODS.

- SINGLE METER CONNECTION
- DOUBLE METER CONNECTION

|           |      |
|-----------|------|
| PROFILE   | DATE |
| BY        |      |
| REVIEWED  |      |
| NOTED     |      |
| NOTE BOOK |      |
| NO.       |      |

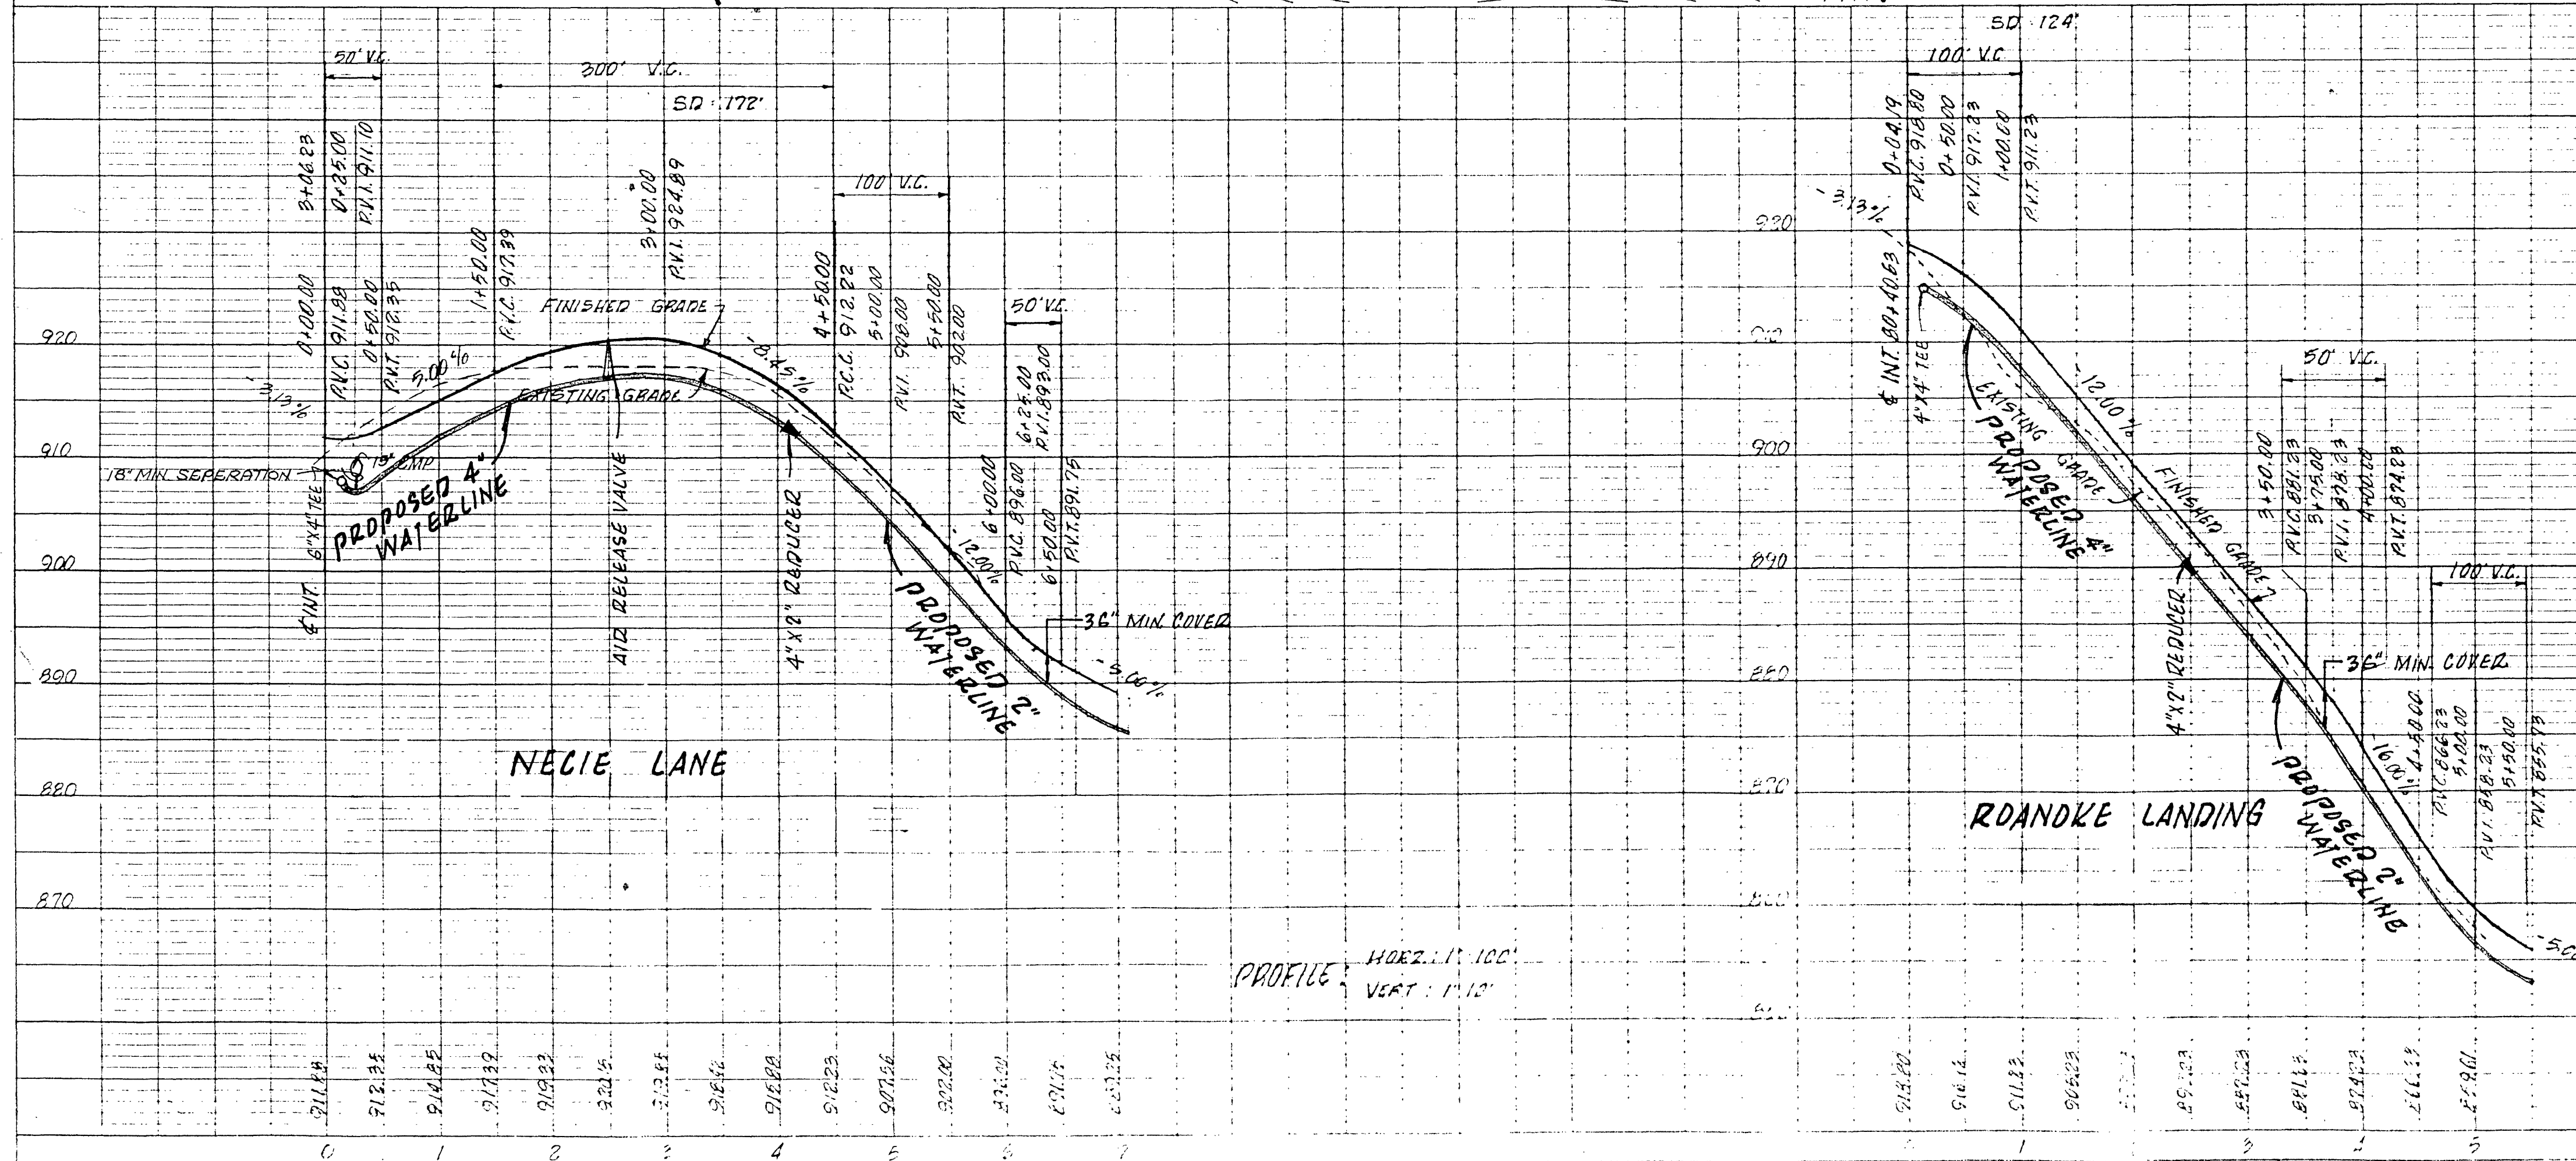

PLAN & PROFILE  
SECTION No. 1

"WALNUT RUN"

GILLS CREEK MAGISTERIAL DISTRICT  
FRANKLIN COUNTY, VIRGINIA

PROPERTY OF

WALNUT RUN DEVELOPMENT CORPORATION

SCALE: AS SHOWN DATE: 10-1-07  
REV: 12-1-07

Berkley Howell & Assoc.  
ENGINEERS • SURVEYORS • PLANNERS