
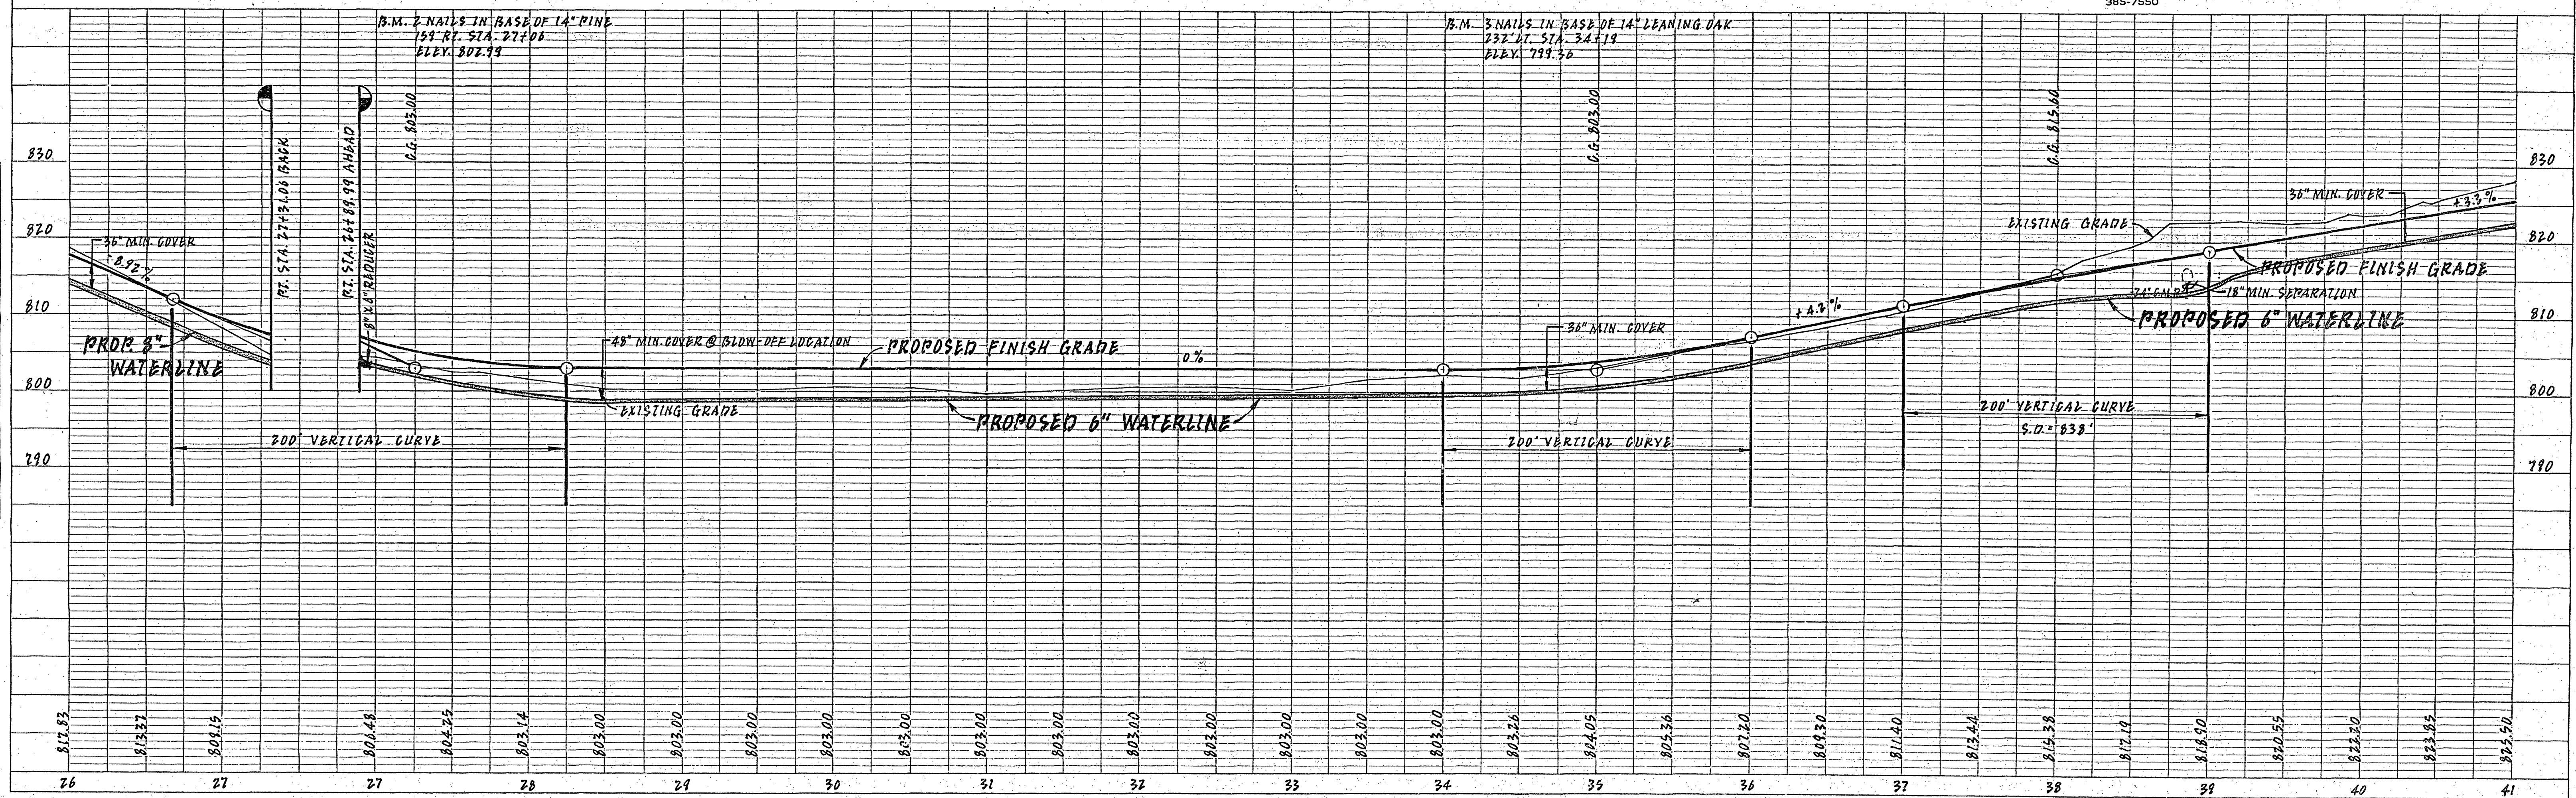


PLAN	SURVEYED	DATE
NOTE BOOK	NOTED	
NO.	ALIGNMENT CHECKED	
	RI. OF WAY CHECKED	

PROFILE	SURVEYED	DATE
NOTE BOOK	NOTED	
NO.	GRADE CHECKED	
	STRUCTURE NOTATIONS CHECKED	

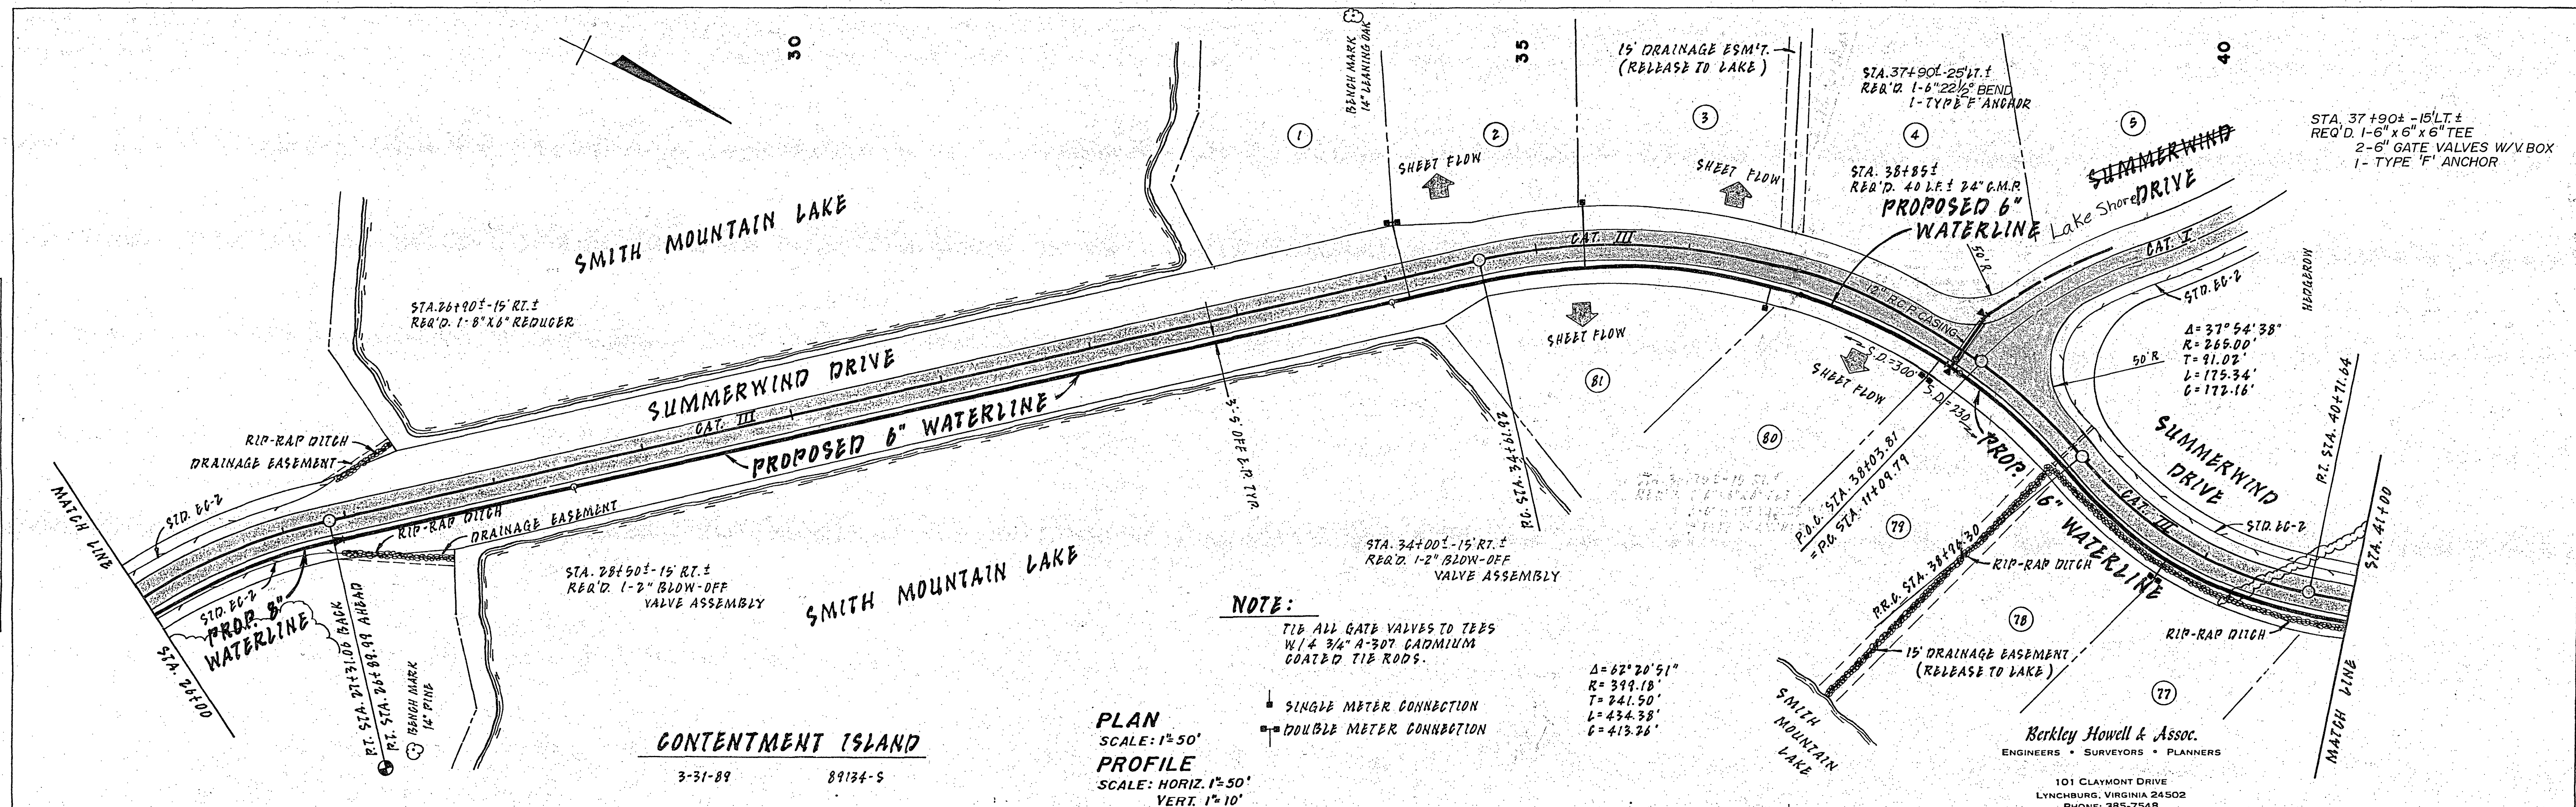

HIGHWAY FEDERAL AID SHEET
 PLATE 1-SINGLE PLAN AND PROFILE-FULL LINE
 7-12-1966
 PRINTED IN U.S.A.