


PLAN	DATE
DESIGNED BY	
CHECKED BY	
NOTED BY	
DATE	

PROFILE	DATE
DESIGNED BY	
CHECKED BY	
NOTED BY	
DATE	

NOTE:

TIE ALL GATE VALVES TO TEES
W/ 4" 3/4" A-307 CADMIUM
COATED TIE RODS.

- SINGLE METER CONNECTION
- DOUBLE METER CONNECTION

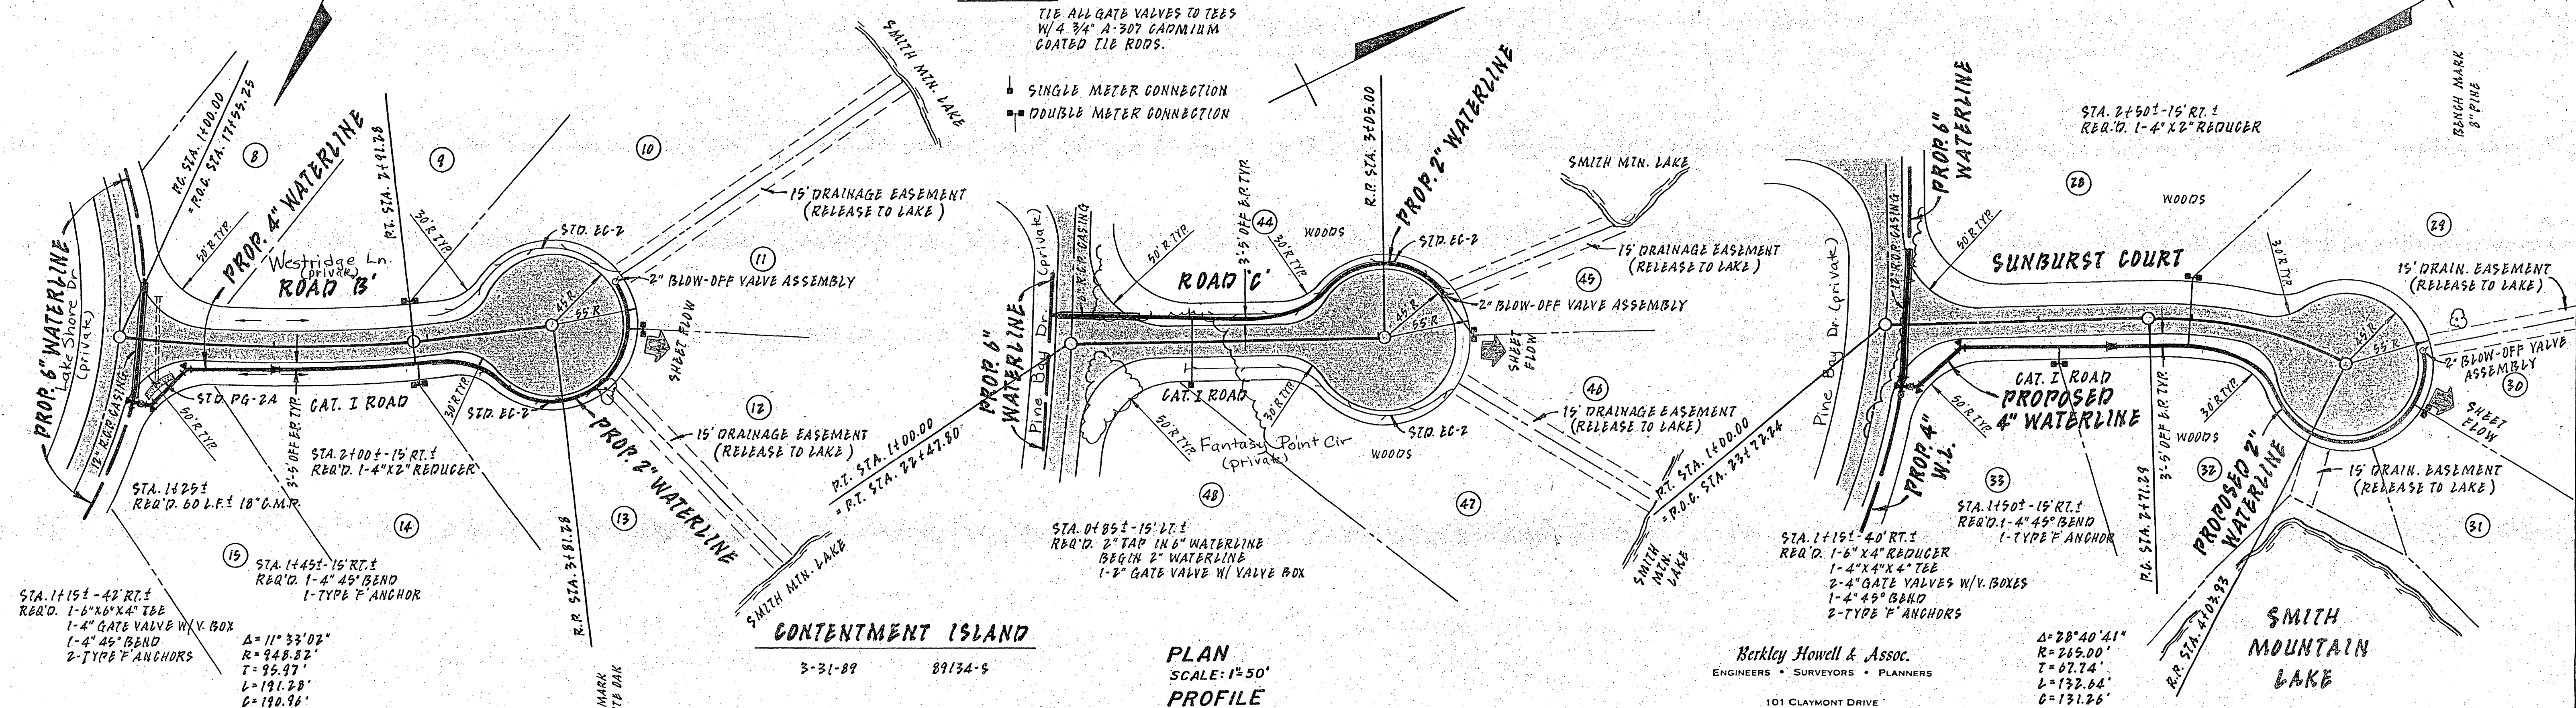

PLAN
SCALE: 1"=50'
PROFILE
SCALE: HORIZ. 1"=50'
VERT. 1"=10'

Berkley Howell & Assoc.
ENGINEERS • SURVEYORS • PLANNERS
101 CLAYMONT DRIVE
LYNCHBURG, VIRGINIA 24502
PHONE: 385-7548
385-7550

