


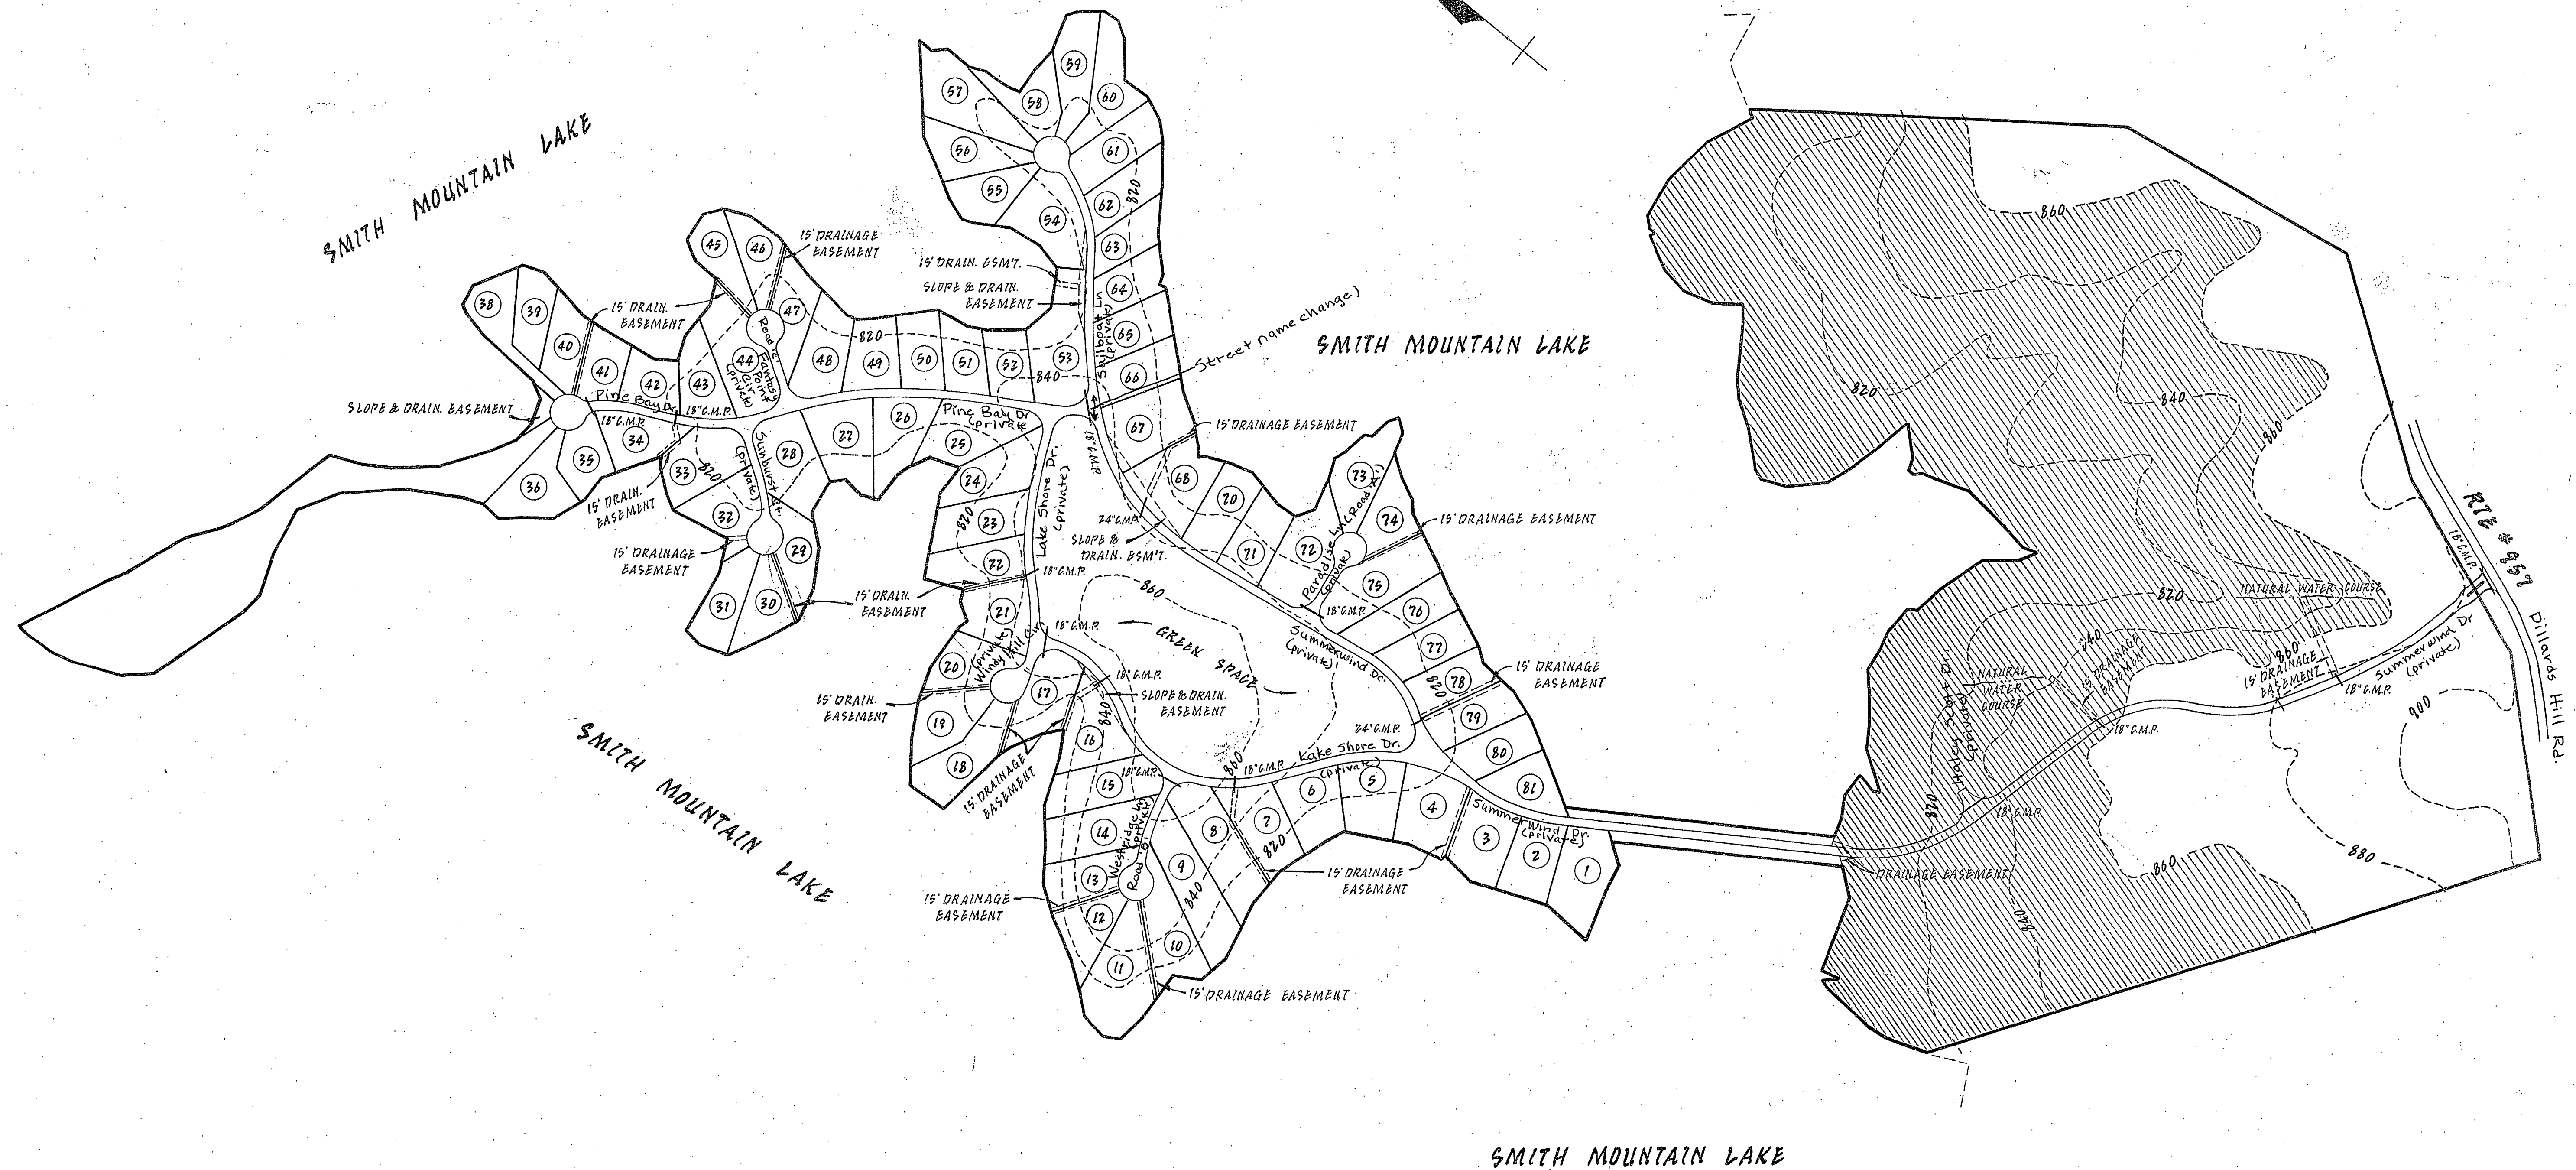

NOTE:
HATCHED AREA DENOTES FUTURE SERVICE AREA.

Berkley Howell & Assoc. ENGINEERS • SURVEYORS • PLANNERS		
SCALE: 1" = 200'	APPROVED BY:	DRAWN BY:
DATE: 3-31-89		REVISED:
CONTENTMENT ISLAND		
CENTRAL WATER SYSTEM		DRAWING NUMBER 11 OF 11