

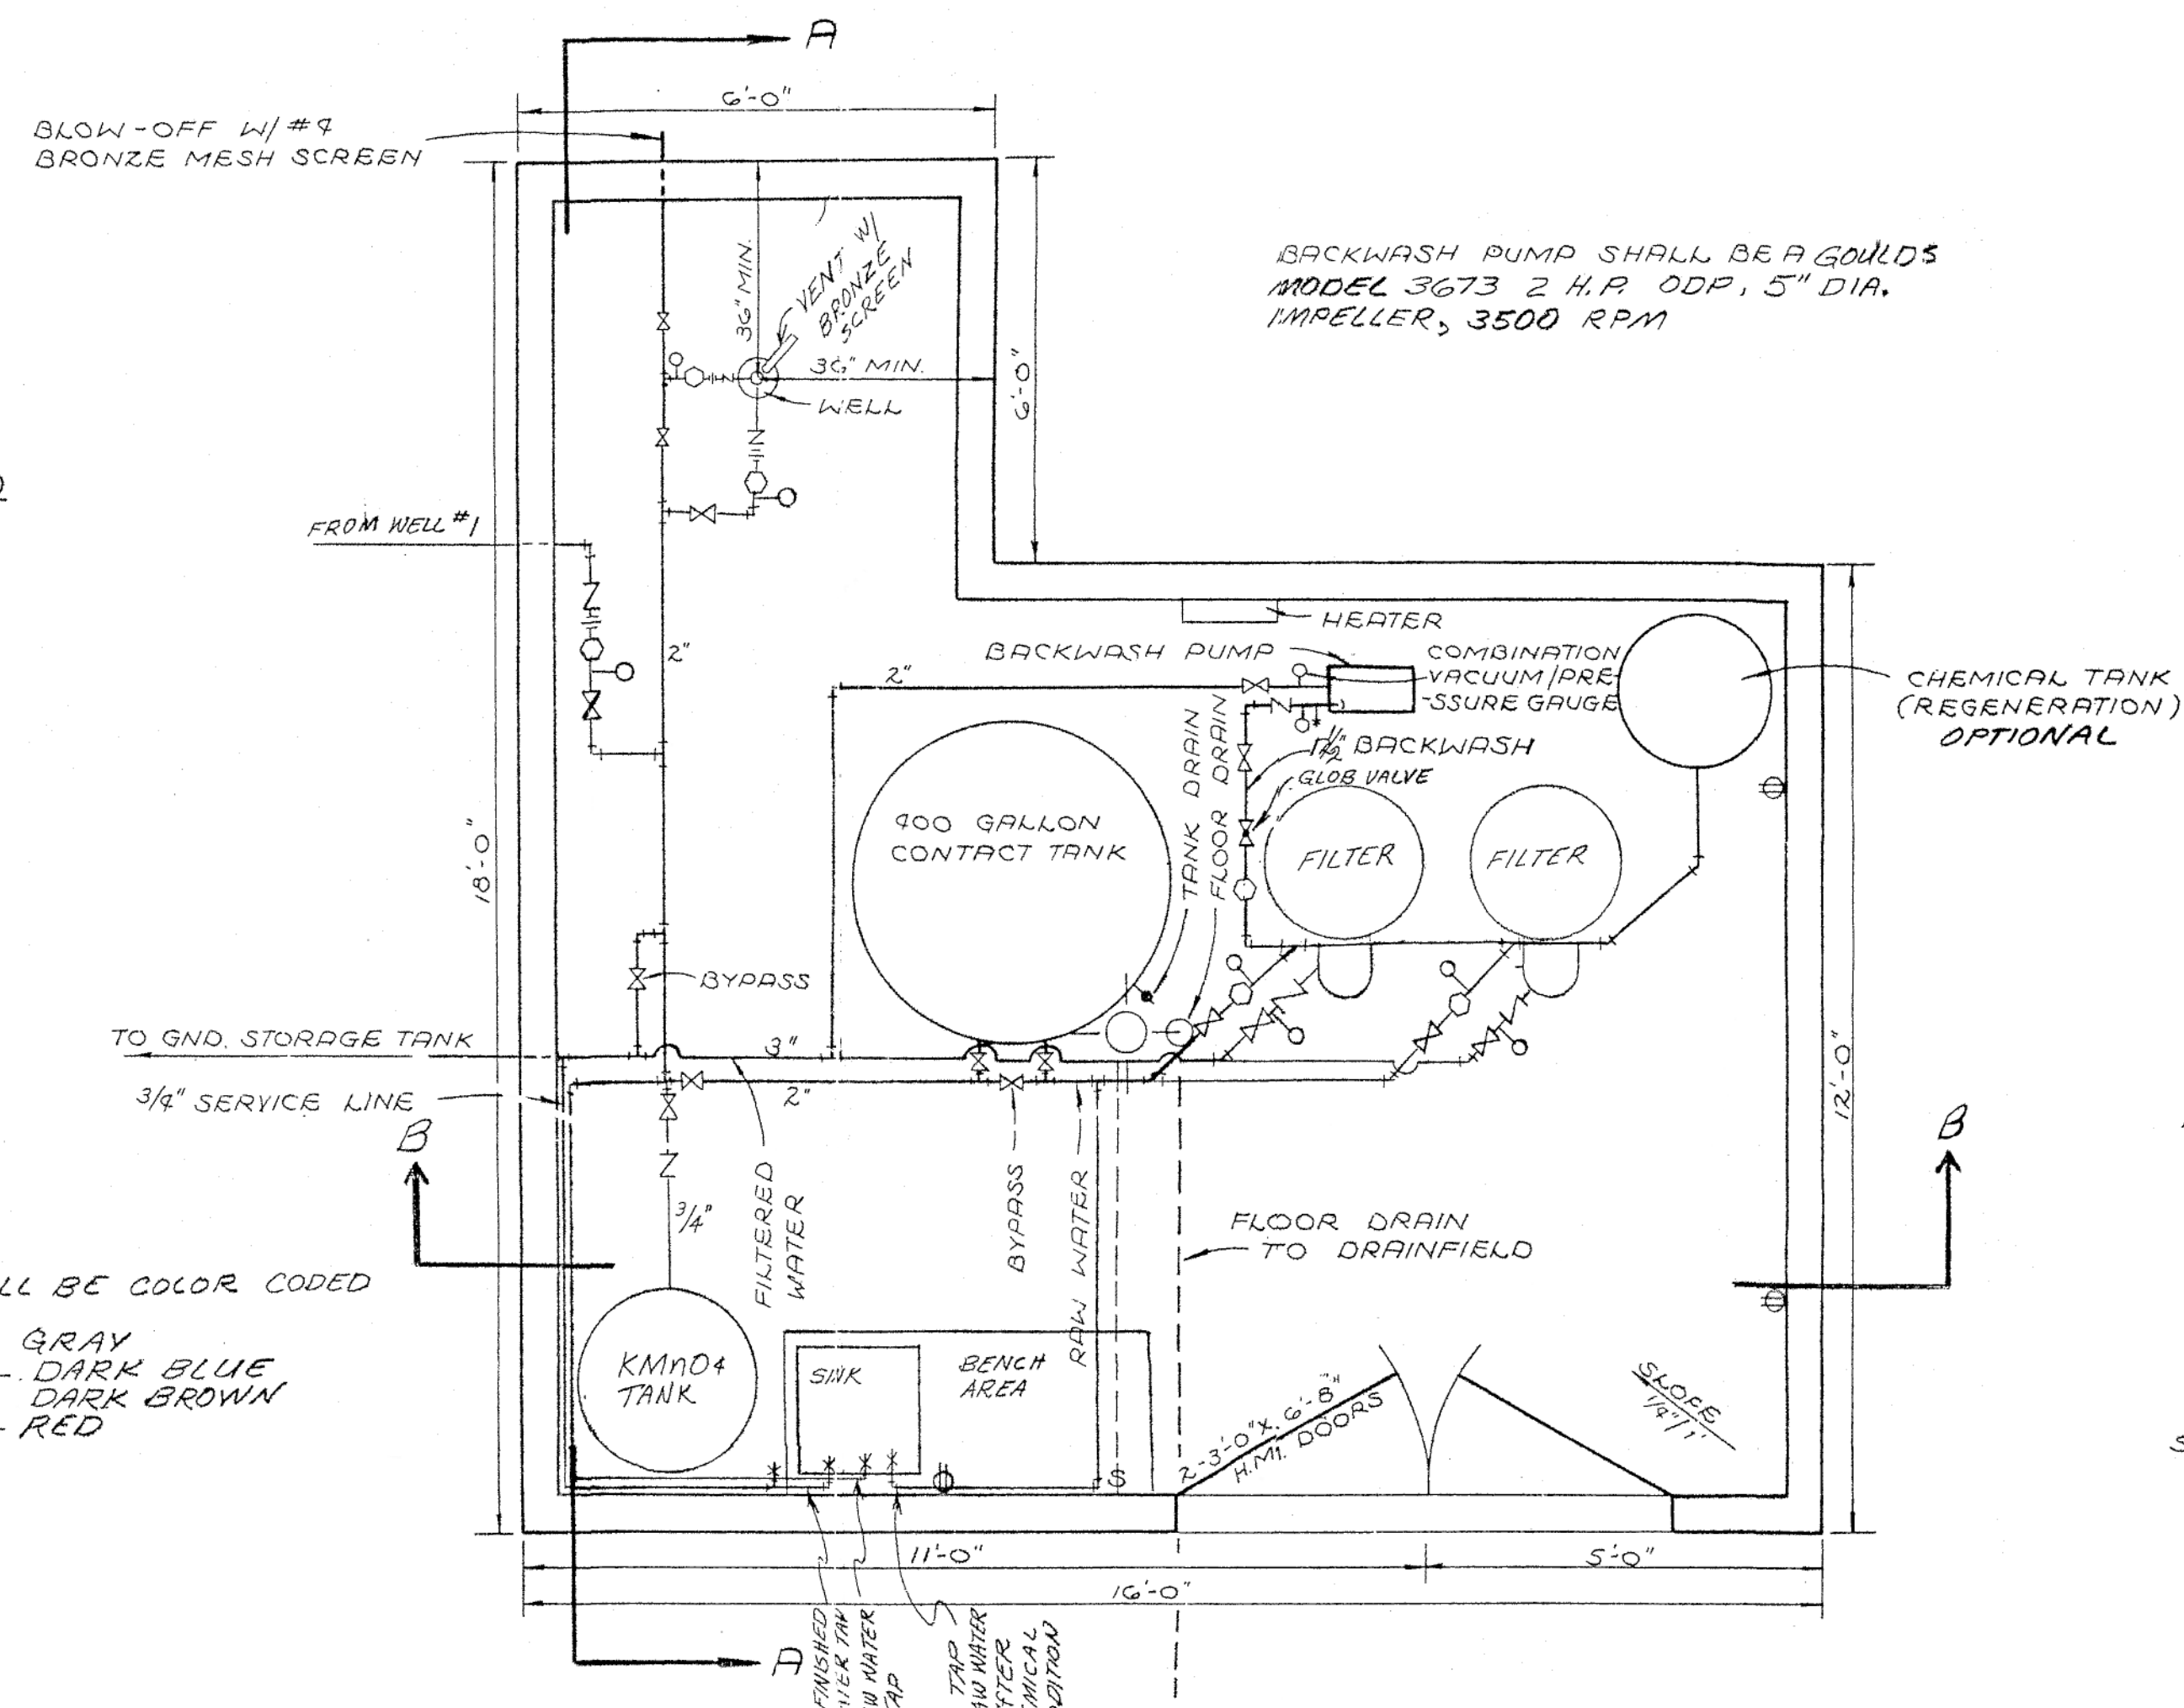


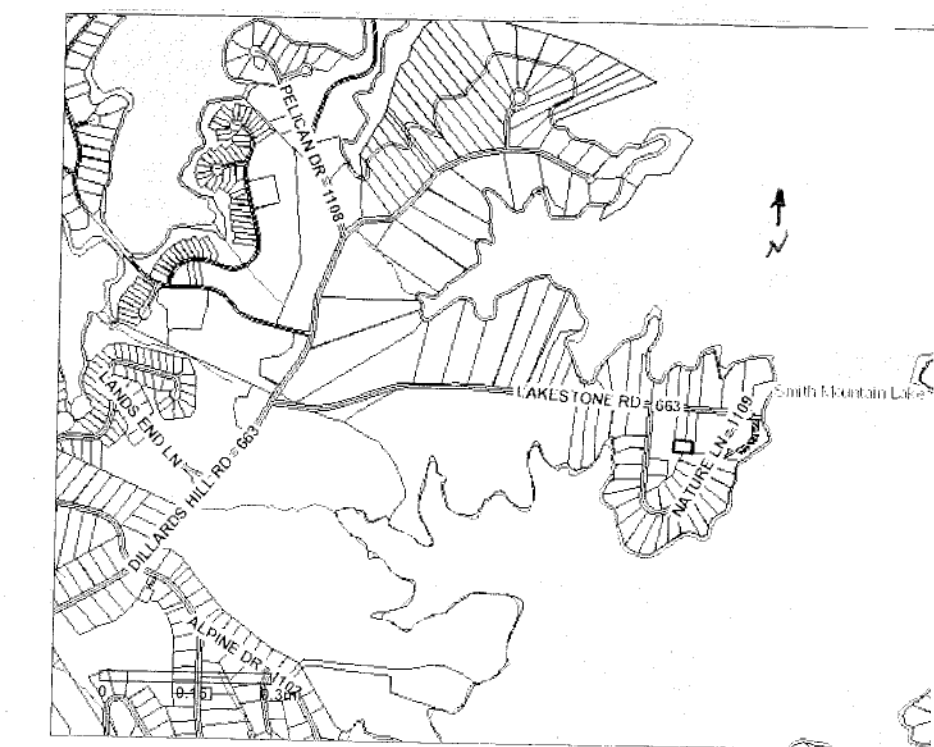


- PIPING LEGEND**
- BALL VALVE
 - UNION
 - CHECK VALVE
 - SAMPLE TAP
 - PRESSURE GAUGE
 - TEE
 - BEND
 - METER



NOTE: WATER PIPES SHALL BE COLOR CODED AS FOLLOWS:
RAW WATER — GRAY
FILTERED WATER — DARK BLUE
BACKWASH — DARK BROWN
CHEMICAL LINES — RED

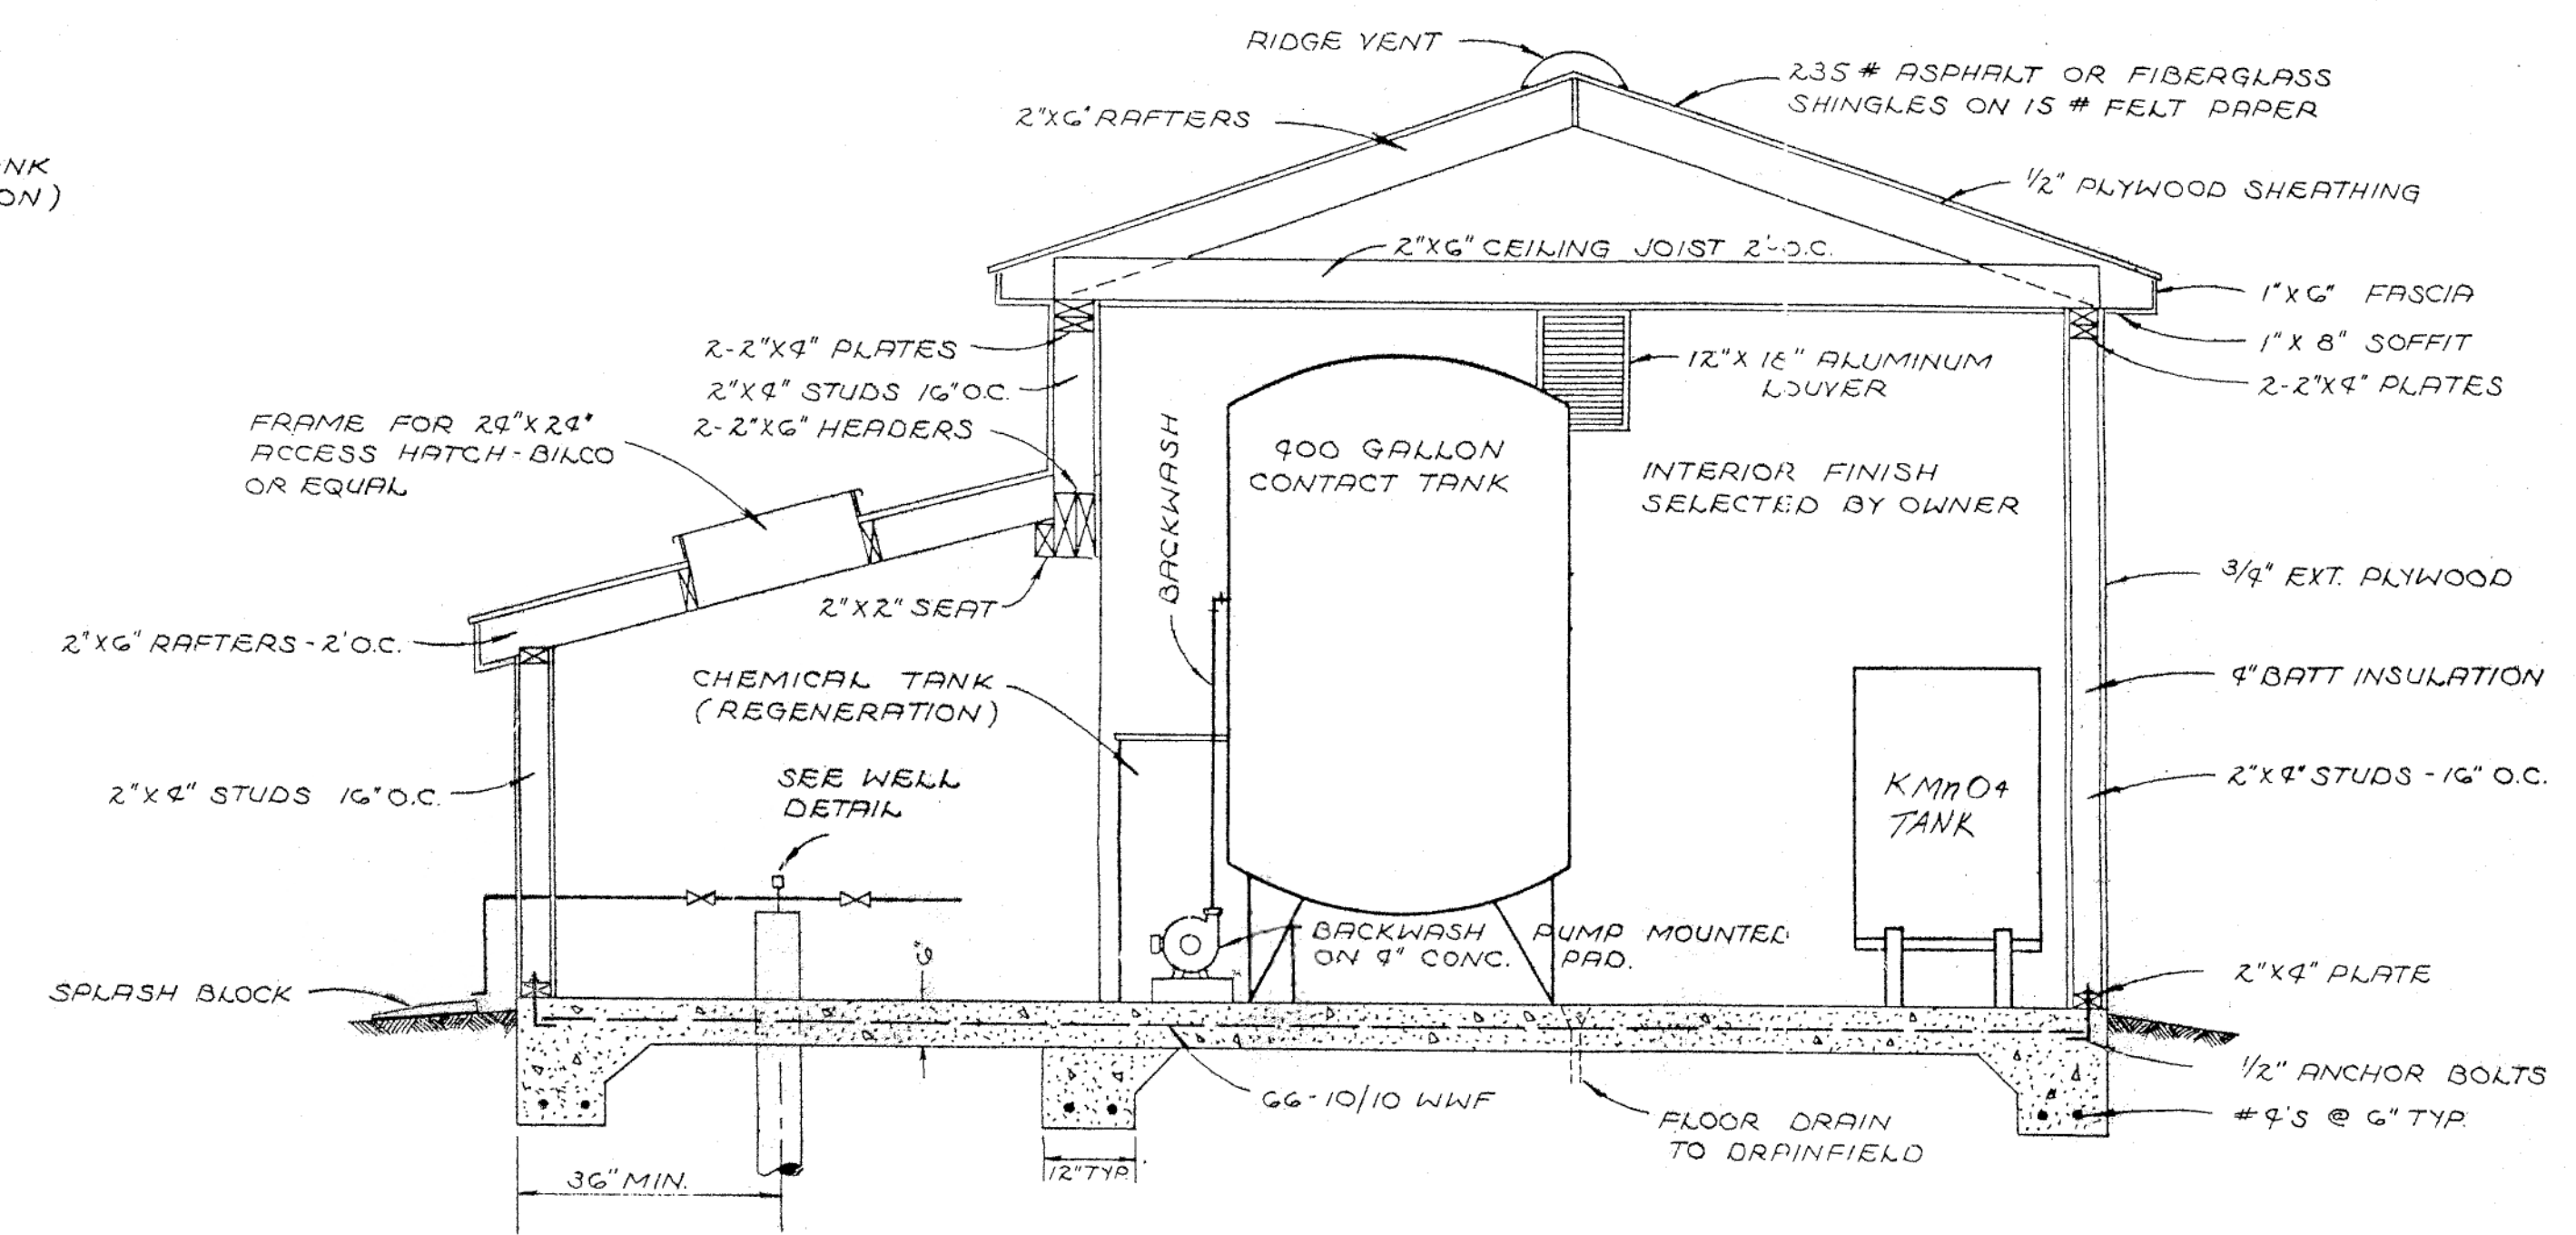

SECTION A-A NTS

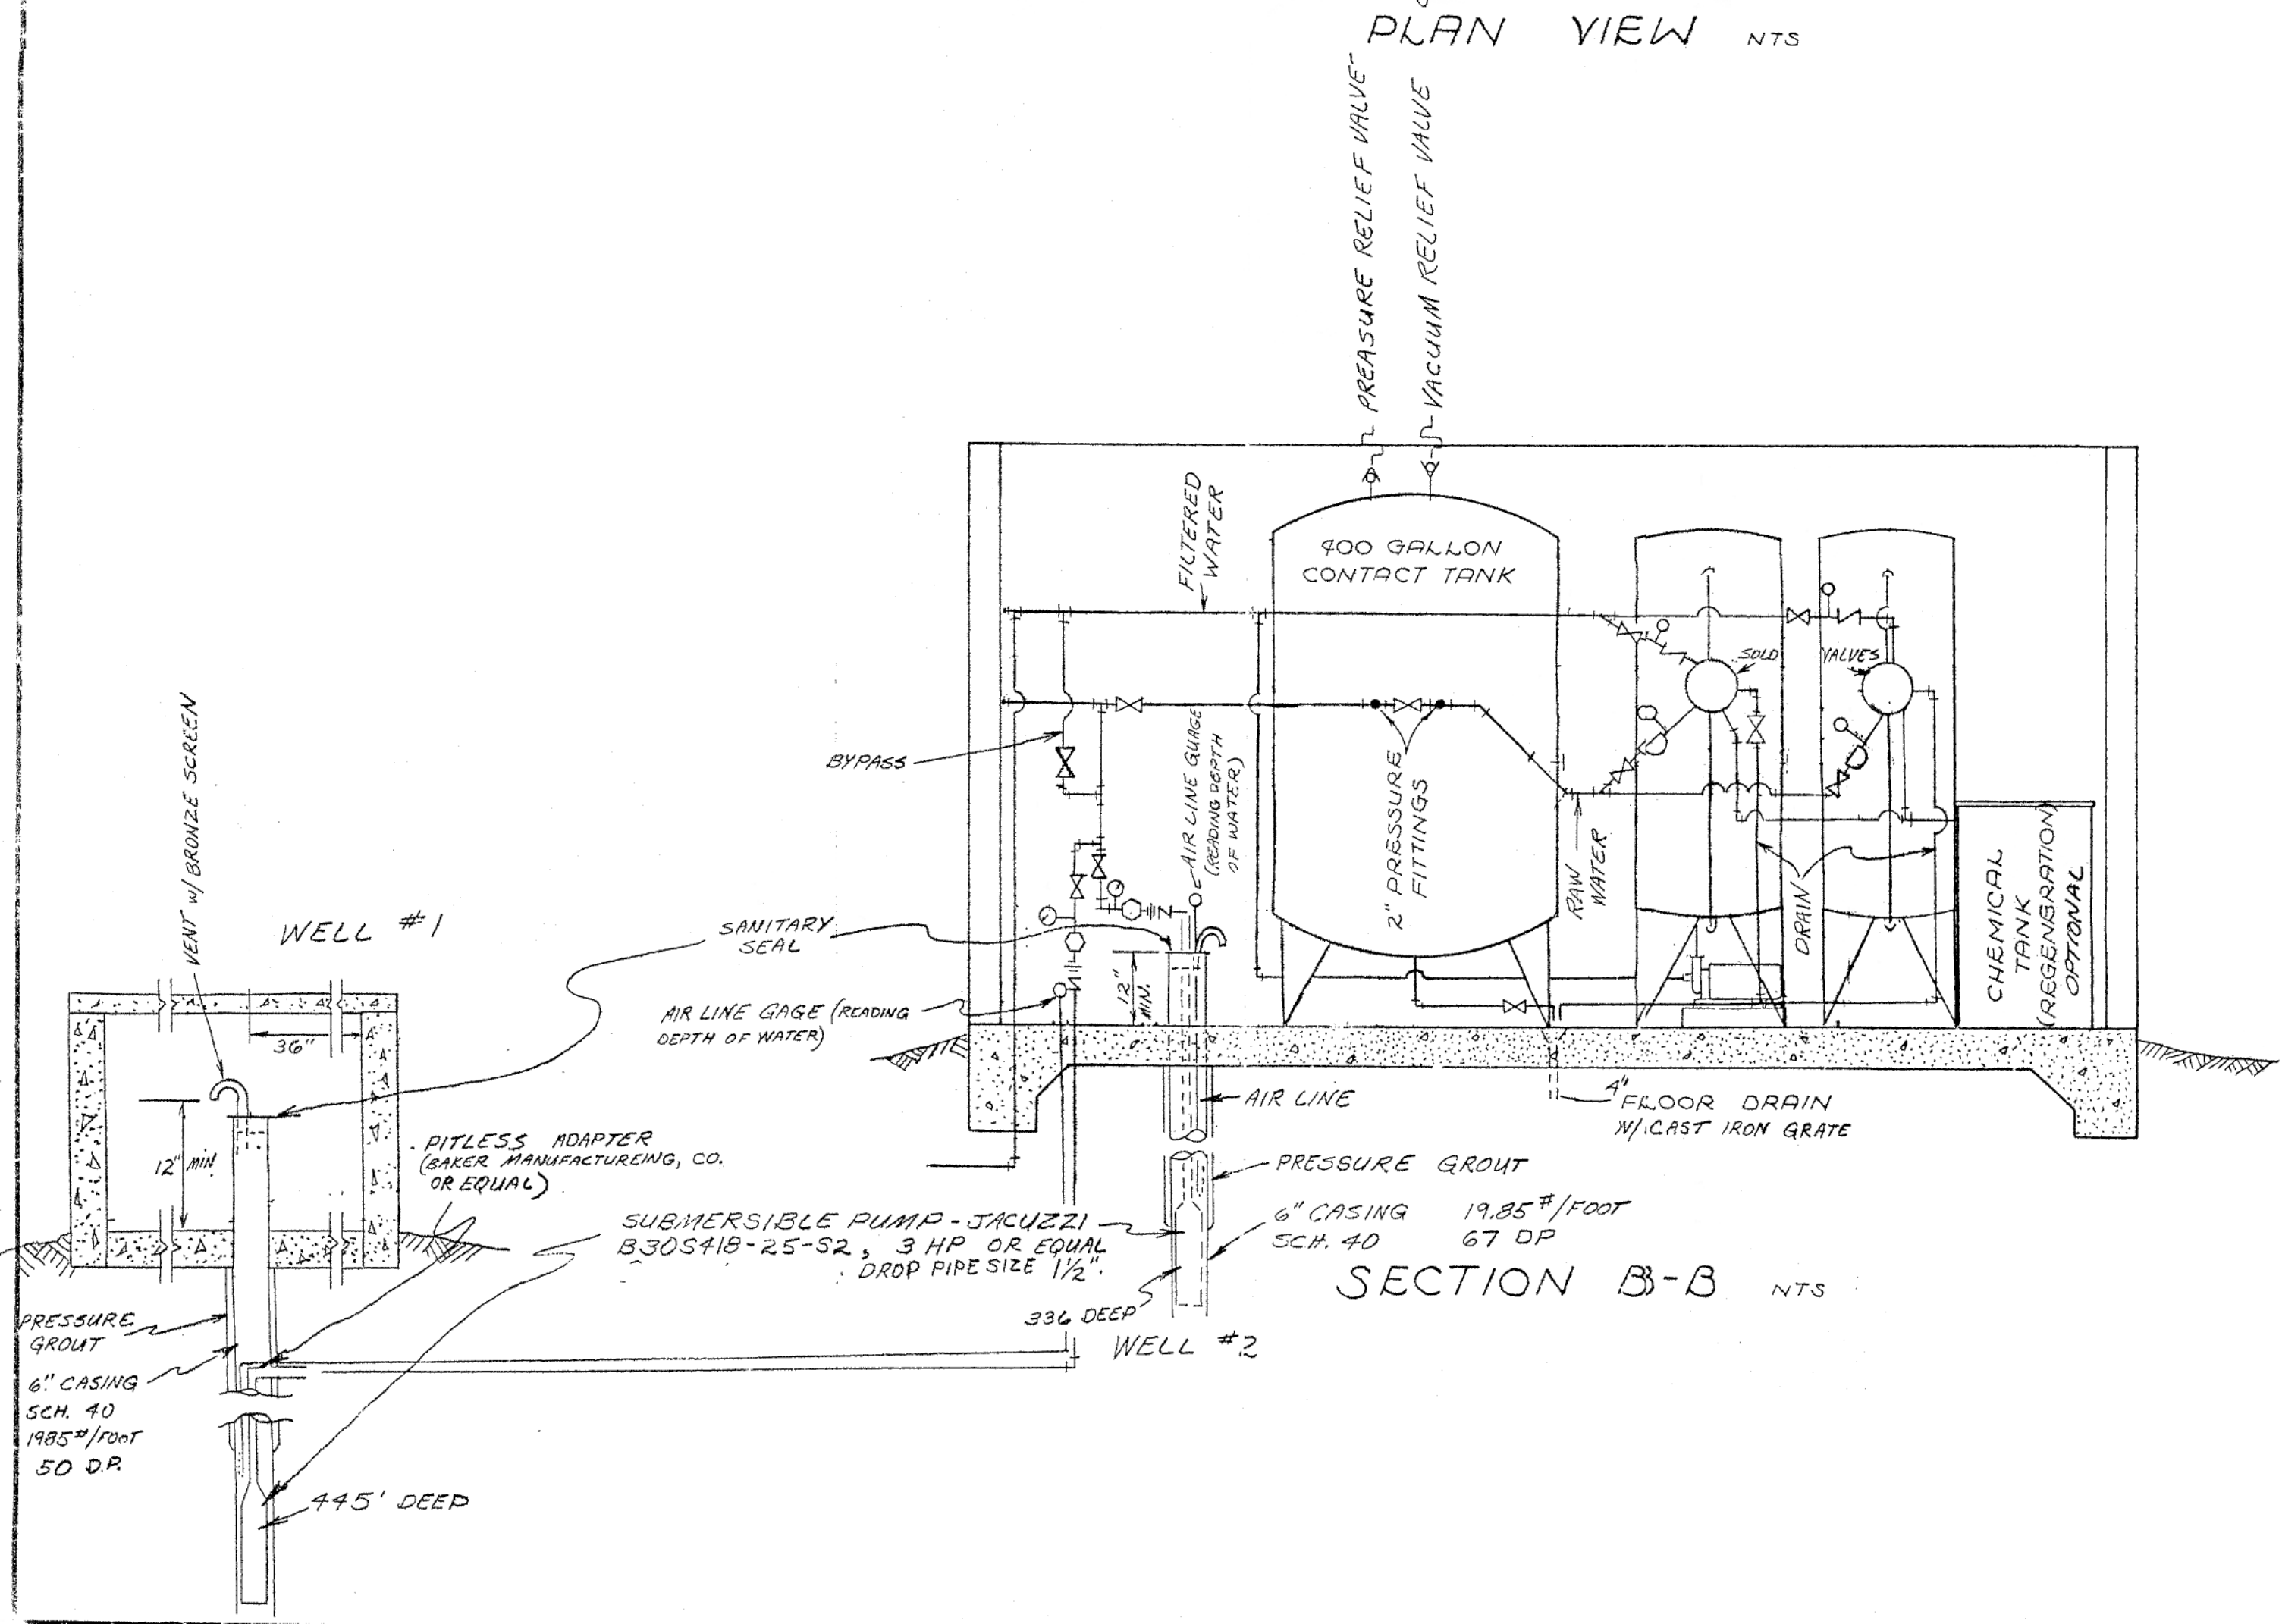

SECTION B-B NTS

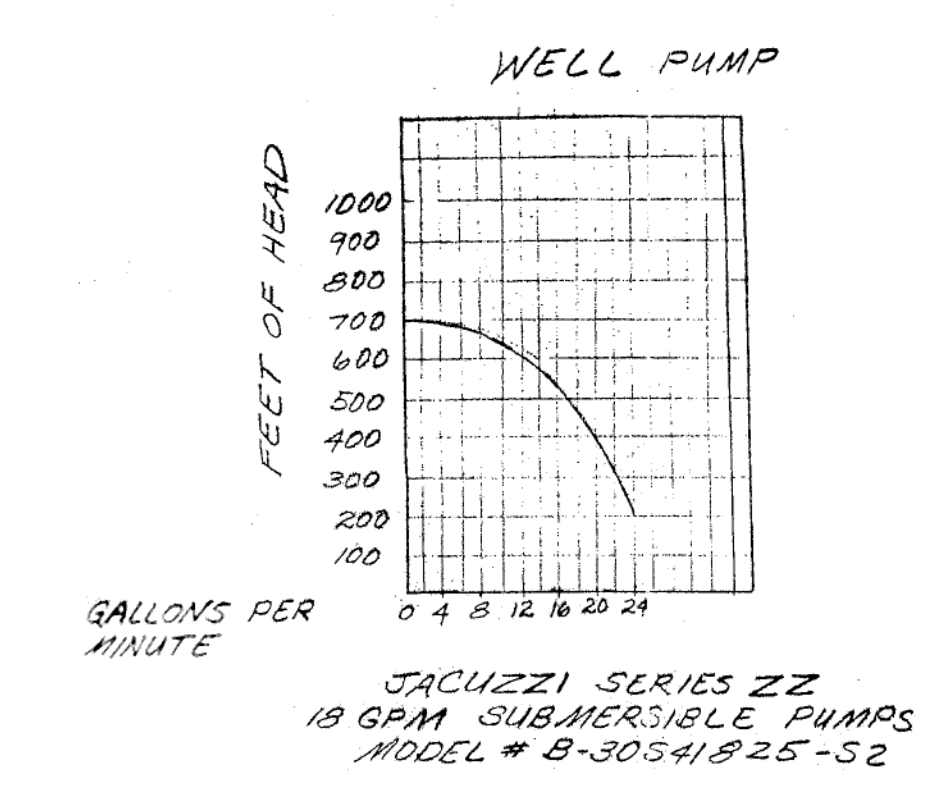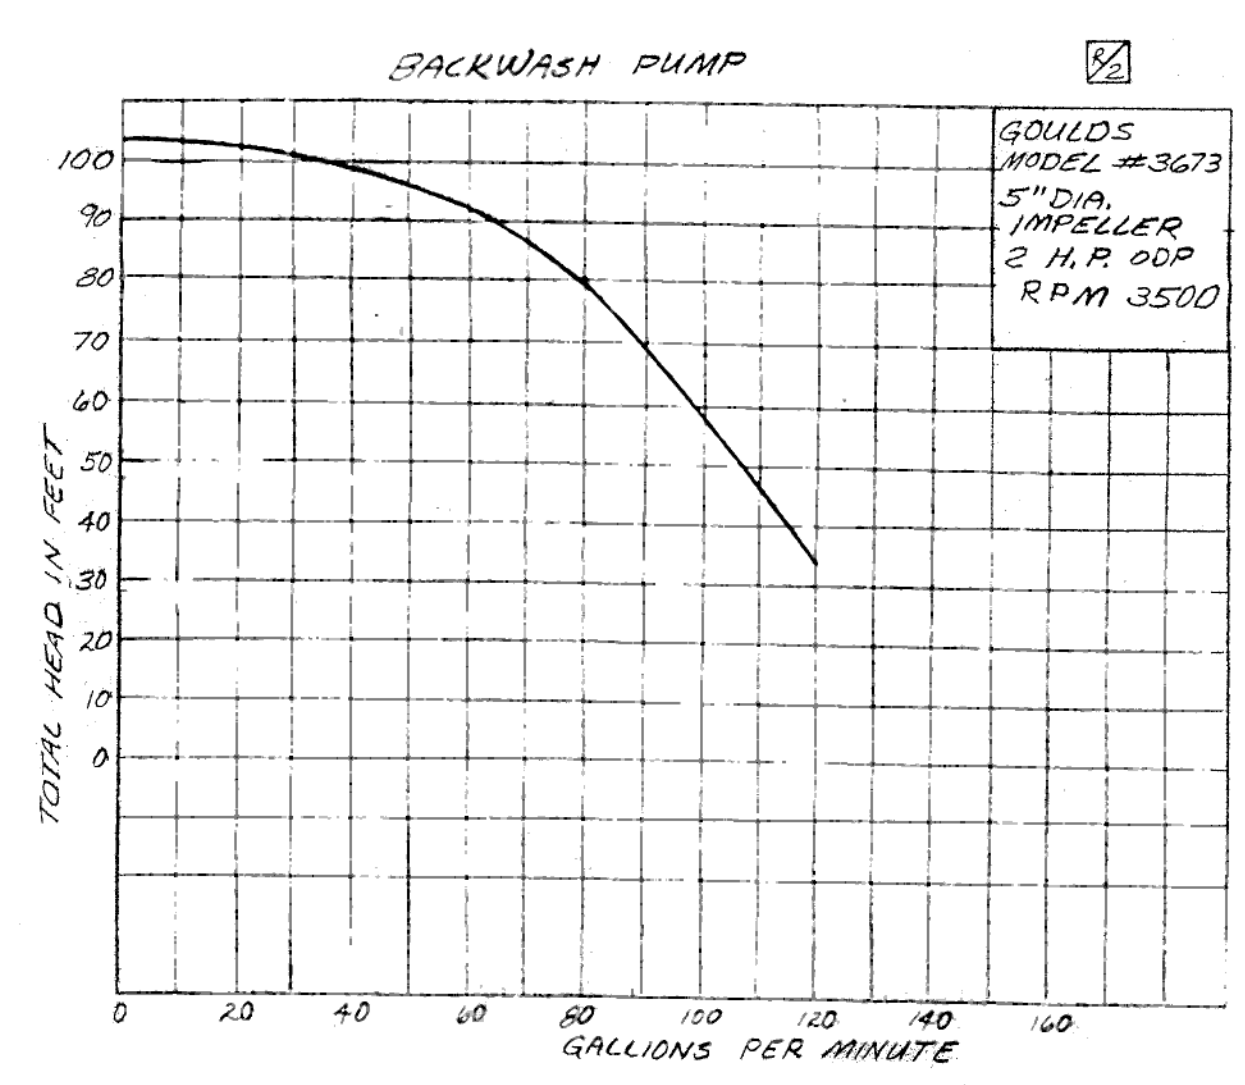

PERFORMANCE CURVES

REVISED: 1-15-85
B.R. SHRADER
COMMONWEALTH OF VIRGINIA
LICENSE No. 1180
LAND SURVEYOR
Revised to show well #1 on line 4/3 1-22-85

SHRADER ENGINEERING & LAND SURVEYING, INC. 108 1/2 E. MAIN STREET • P.O. BOX 647 BEDFORD, VA 24523		
SCALE: AS SHOWN	APPROVED BY:	DRAWN BY: E.R.R.
DATE: NOV 16, 1984		REVISED
LAKESTONE HILLSIDE WATER SYSTEM		
FRANKLIN CO. VA.		DRAWING NUMBER SHEET 2 OF 3