



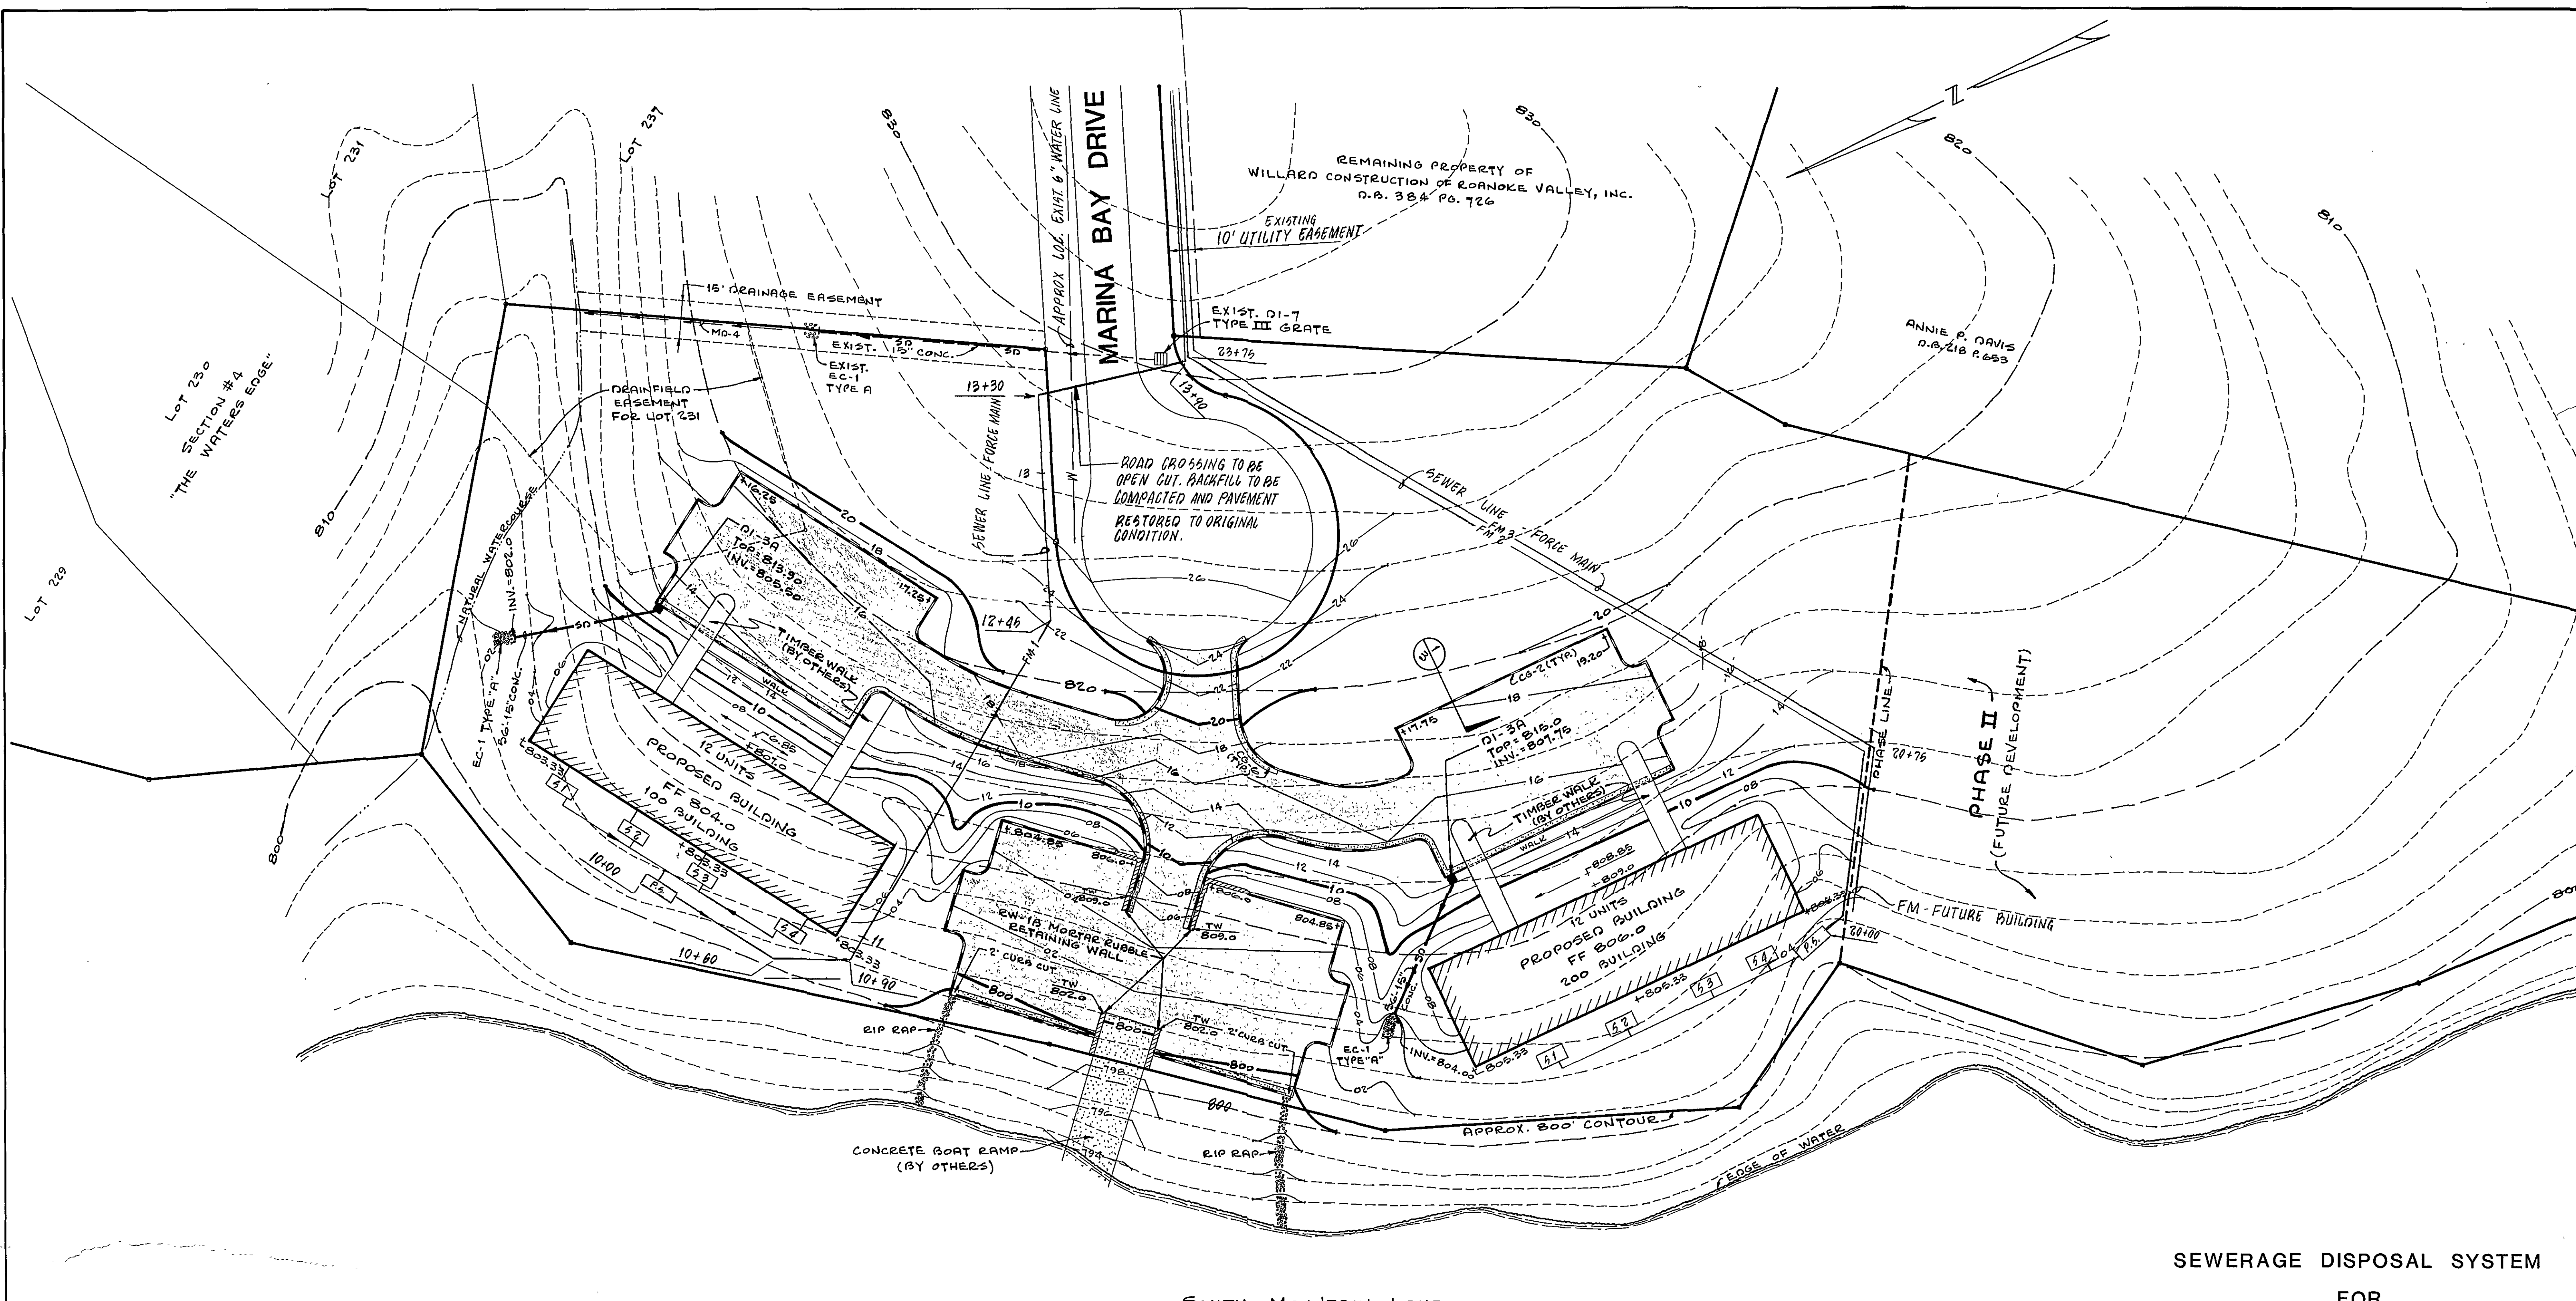

- NOTES:
1. ALL TANKS MINIMUM 50' FROM EDGE OF WATER.
  2. SEE SHEET 3 OF 4 FOR FORCE MAIN PROFILES AND COMPLETE PLAN VIEW.

LEGEND

|  |                               |
|--|-------------------------------|
|  | PAVEMENT                      |
|  | STORM DRAIN                   |
|  | FINISH GRADE                  |
|  | EXISTING CONTOUR              |
|  | CONCRETE CURB (CG-2)          |
|  | CONCRETE CURB & GUTTER (CG-6) |
|  | DROP INLET                    |
|  | FINISH FIRST FLOOR ELEVATION  |
|  | TOP OF WALL                   |
|  | BOTTOM OF WALL                |
|  | RETAINING WALL                |
|  | SEPTIC TANK                   |
|  | PUMP STATION                  |
|  | FORCE MAIN                    |

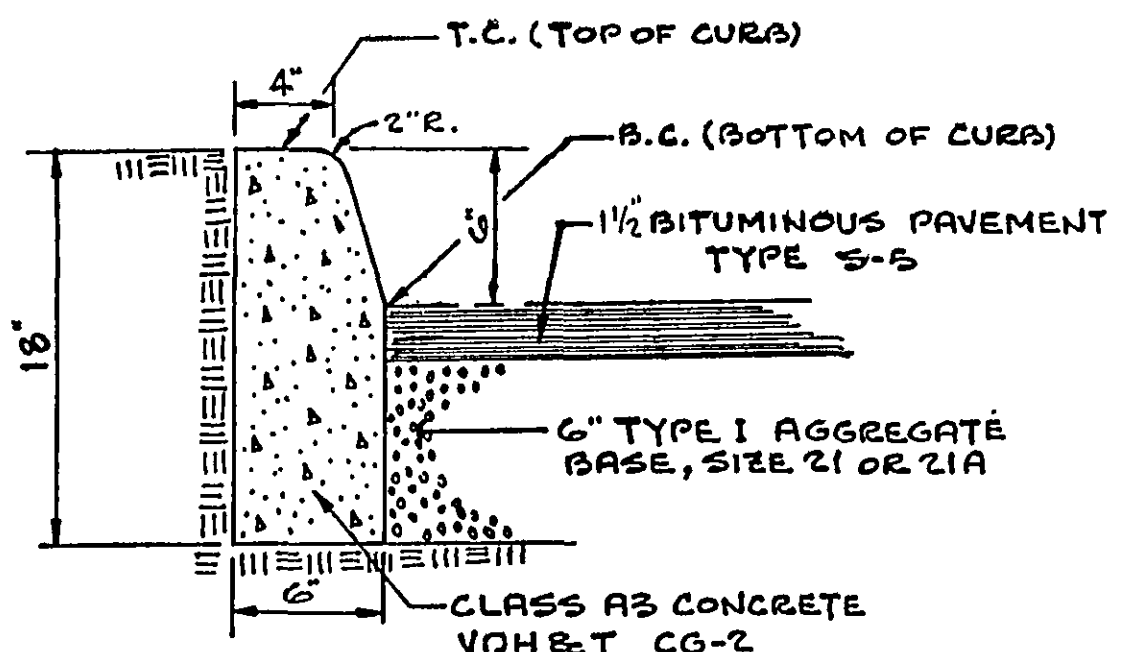

1  
2 CURB & PAVEMENT DETAIL  
NO SCALE

SEWERAGE DISPOSAL SYSTEM  
FOR  
MARINA BAY

LOCATED IN  
"THE WATERS EDGE"

UNION HALL MAGISTERIAL DISTRICT  
FRANKLIN COUNTY, VIRGINIA

PROPERTY OF  
WILLARD CONSTRUCTION  
OF  
ROANOKE VALLEY, INC.

SCALE: 1" = 30' DATE: 29 SEPT. 1988

BUFORD T. LUMSDEN & ASSOCIATES, P.C.  
ENGINEERS - SURVEYORS  
ROANOKE, VIRGINIA