



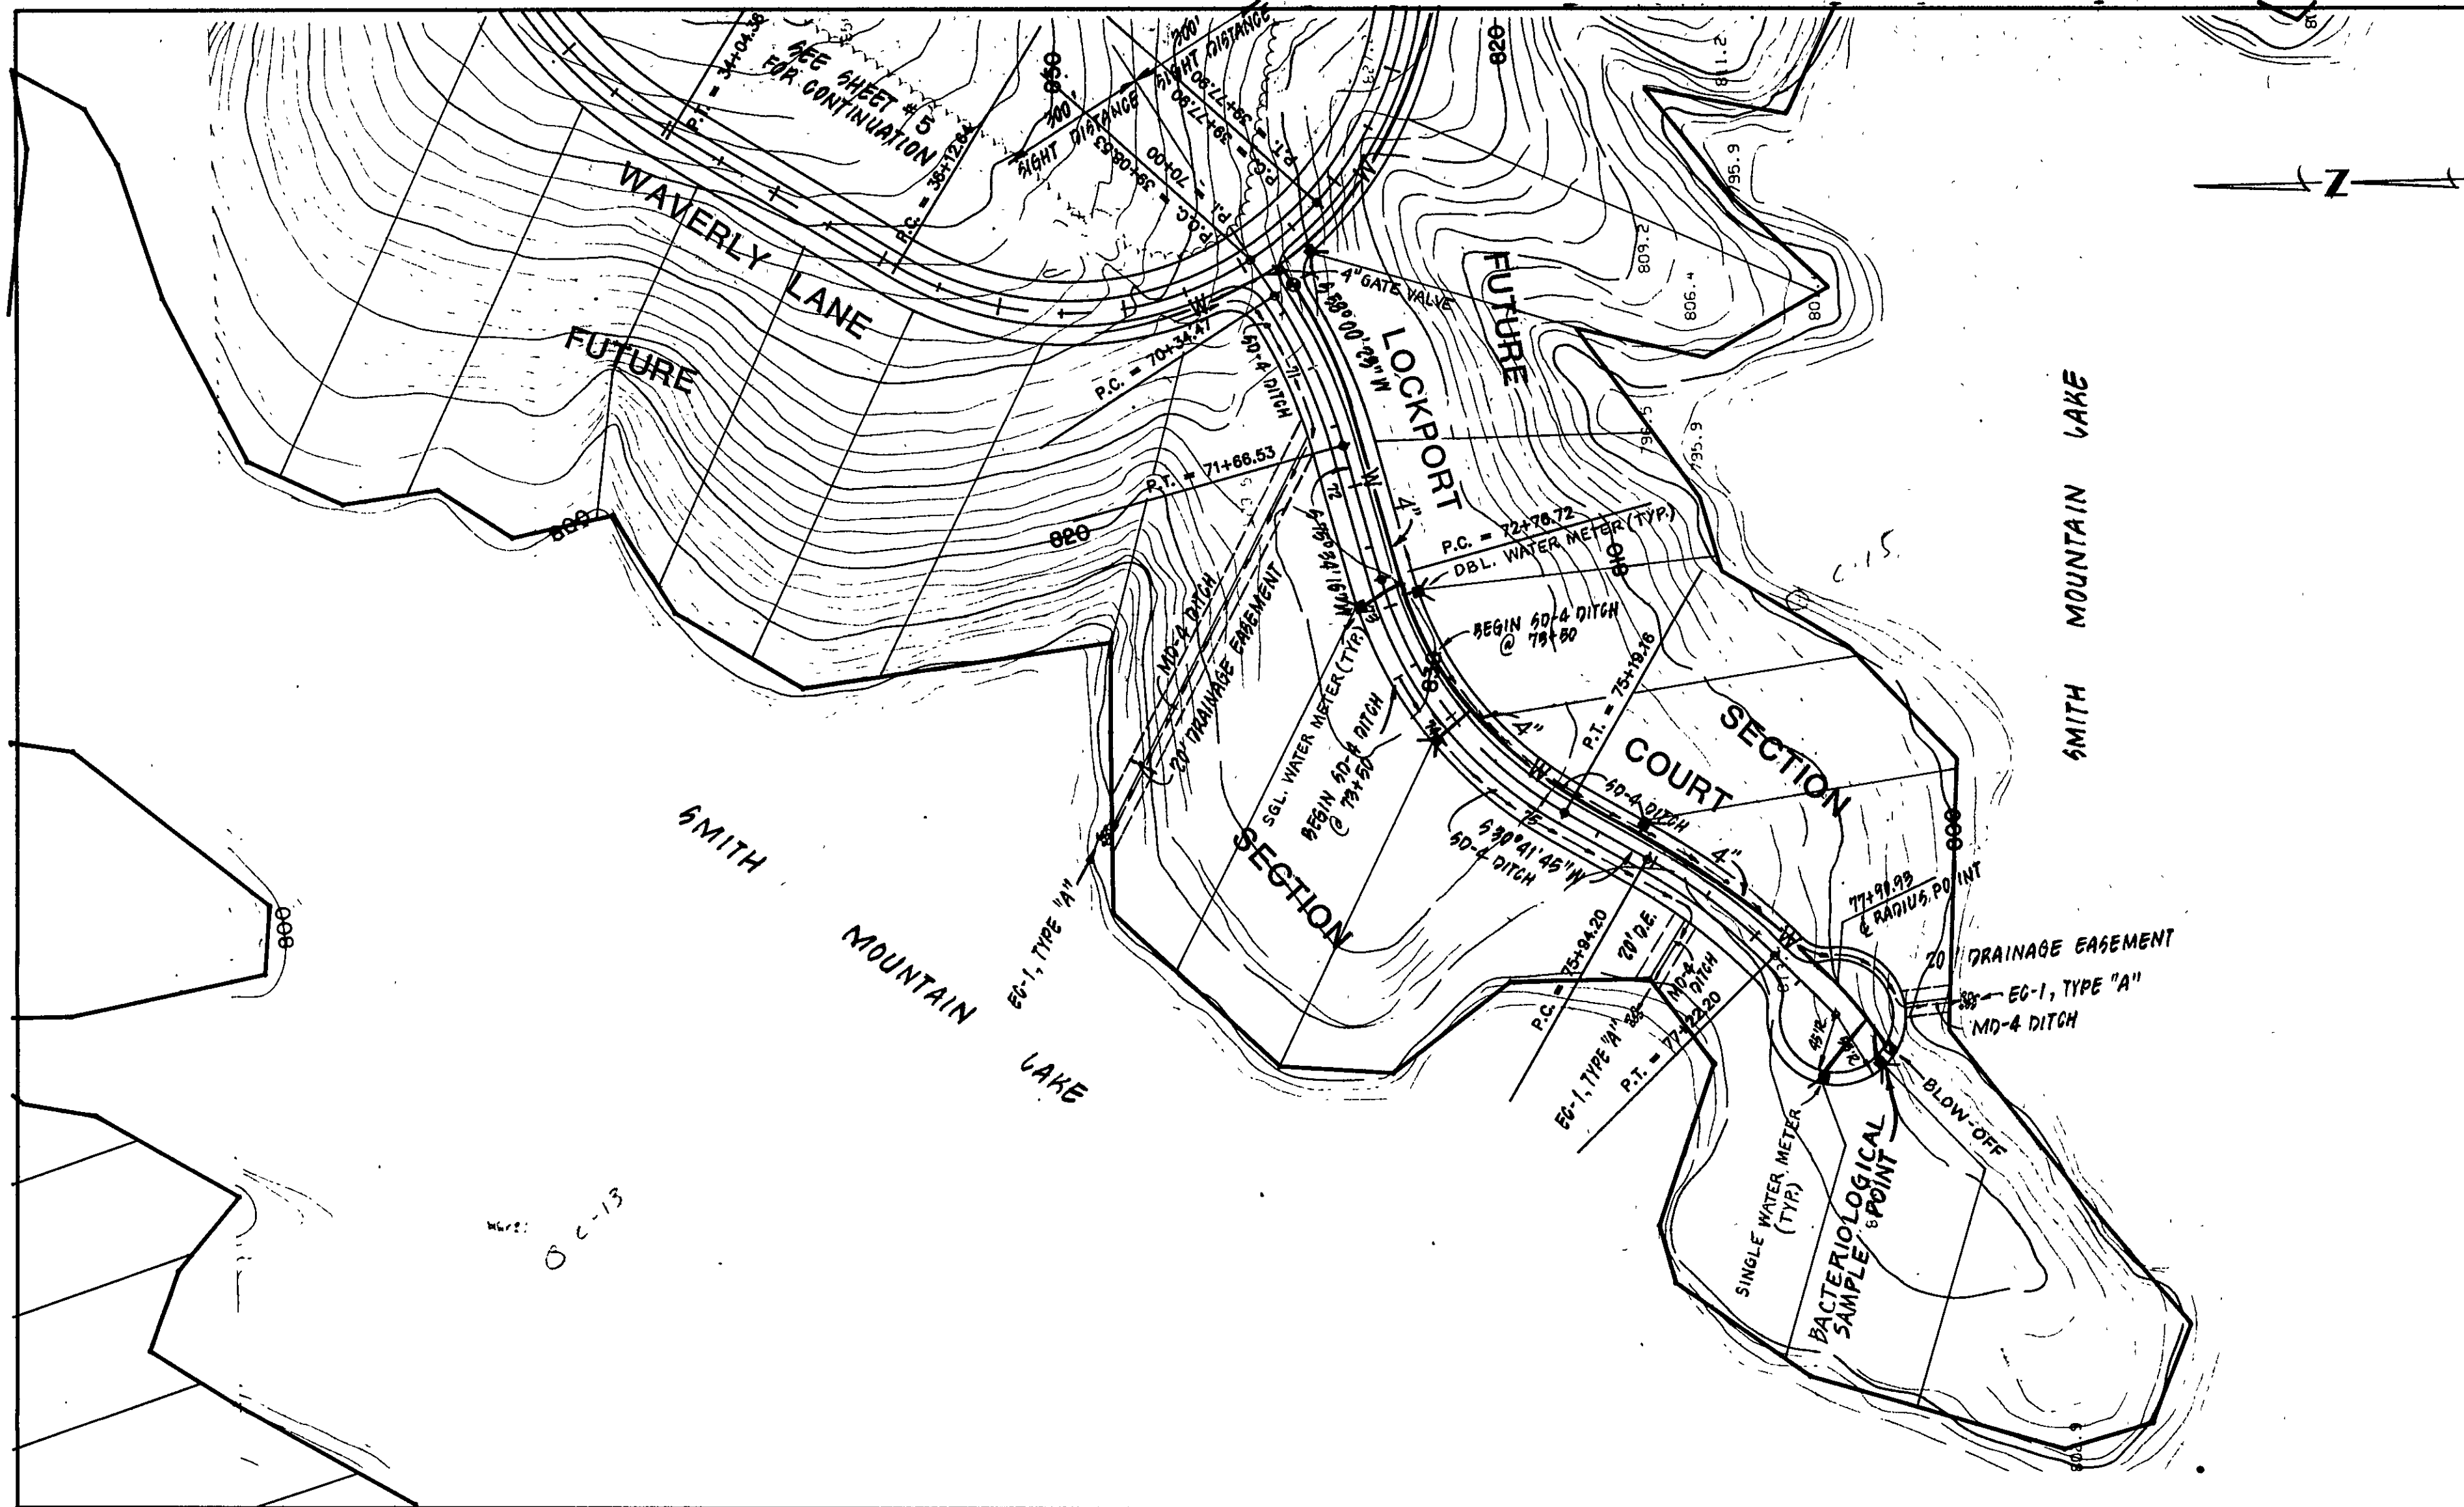

CURVE DATA						
CURVE	ANGLE	RADIUS	TAN.	ARC	CHORD	CH. BEARING
X	17°33'53"	430.80'	66.56'	132.07'	131.55'	S 66°47'19" W
Y	44°52'31"	309.54'	127.82'	242.44'	236.29'	S 53°08'01" W
Z	15°25'56"	475.24'	64.39'	128.00'	127.62'	S 38°24'43" W

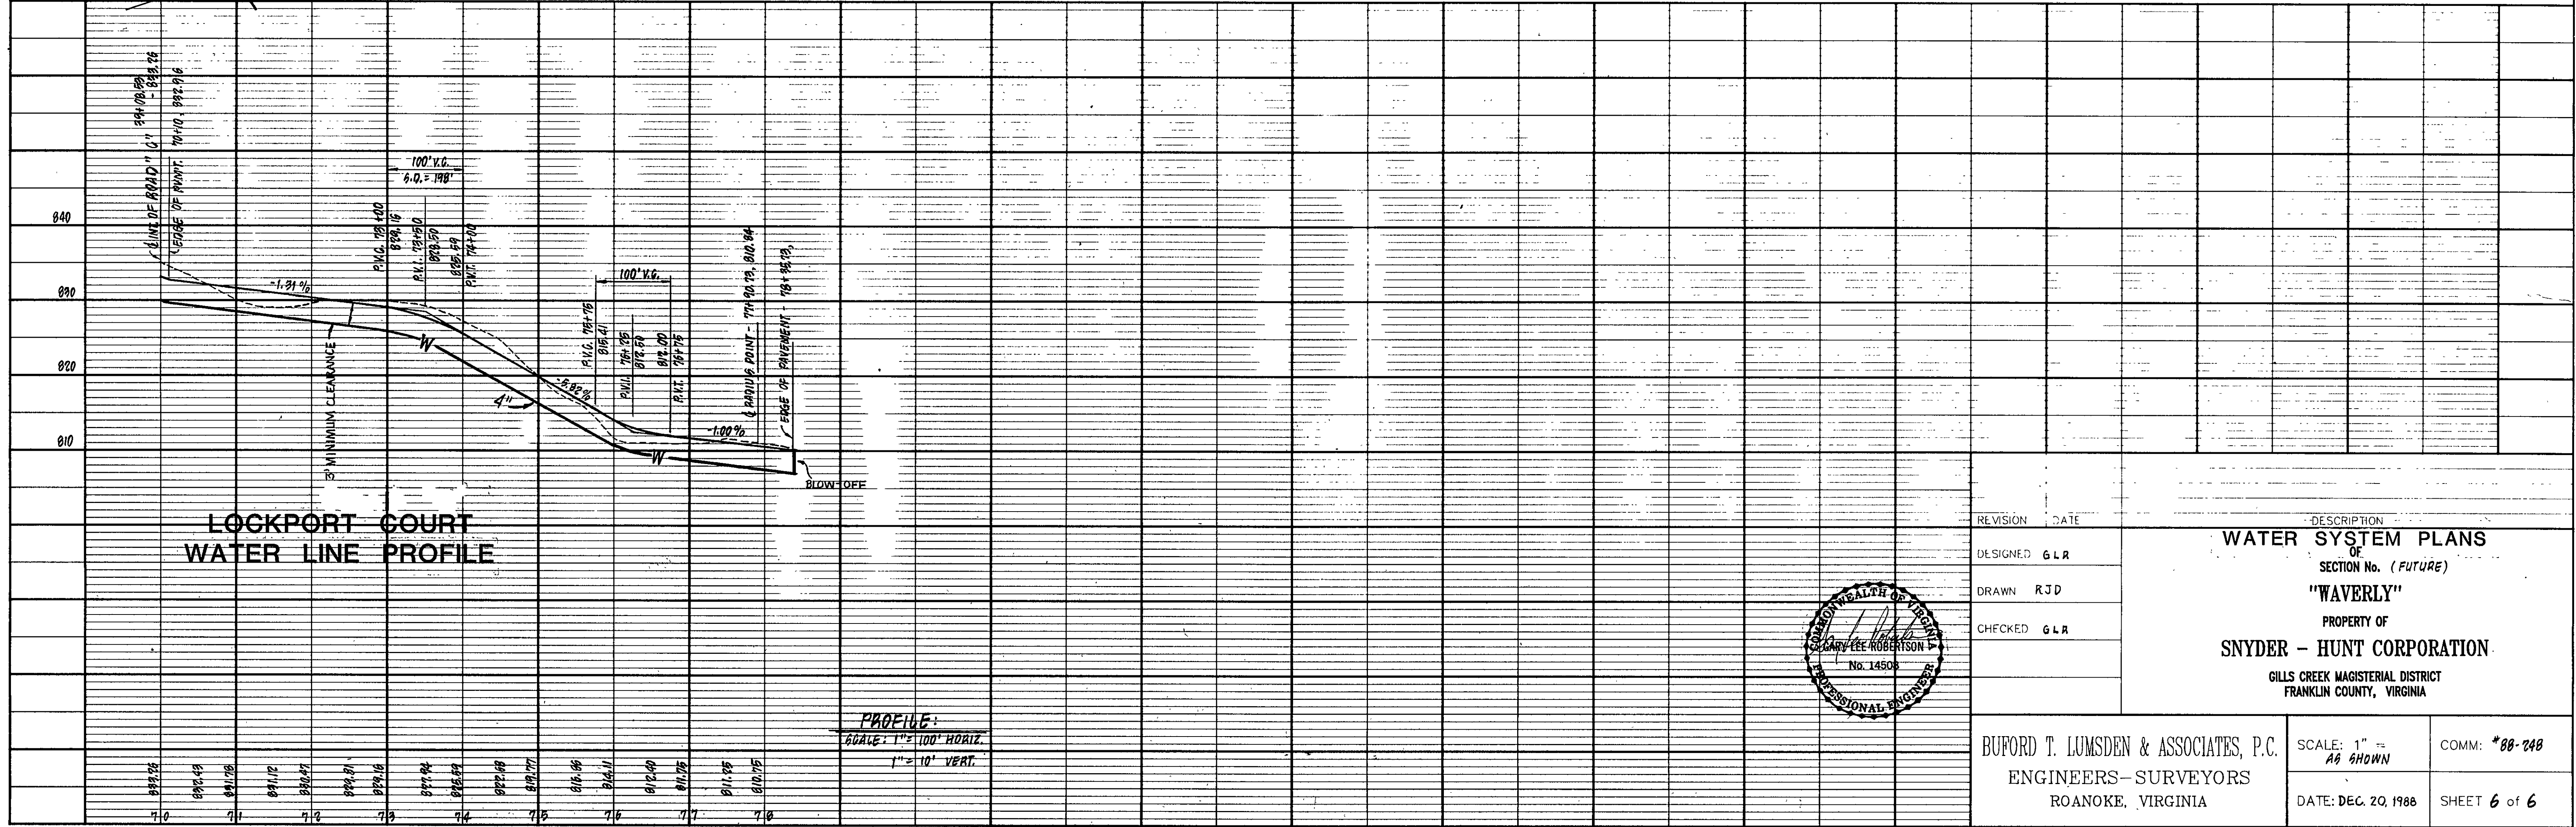

REVISION	DATE	DESCRIPTION
DESIGNED	GLR	WATER SYSTEM PLANS OF SECTION No. (FUTURE) "WAVERLY"
DRAWN	RJD	PROPERTY OF SNYDER - HUNT CORPORATION
CHECKED	GLR	GILLS CREEK MAGISTERIAL DISTRICT FRANKLIN COUNTY, VIRGINIA

BUFORD T. LUMSDEN & ASSOCIATES, P.C.
ENGINEERS-SURVEYORS
ROANOKE, VIRGINIA

SCALE: 1" = AS SHOWN
DATE: DEC. 20, 1988

COMM: *88-248
SHEET 6 of 6

