
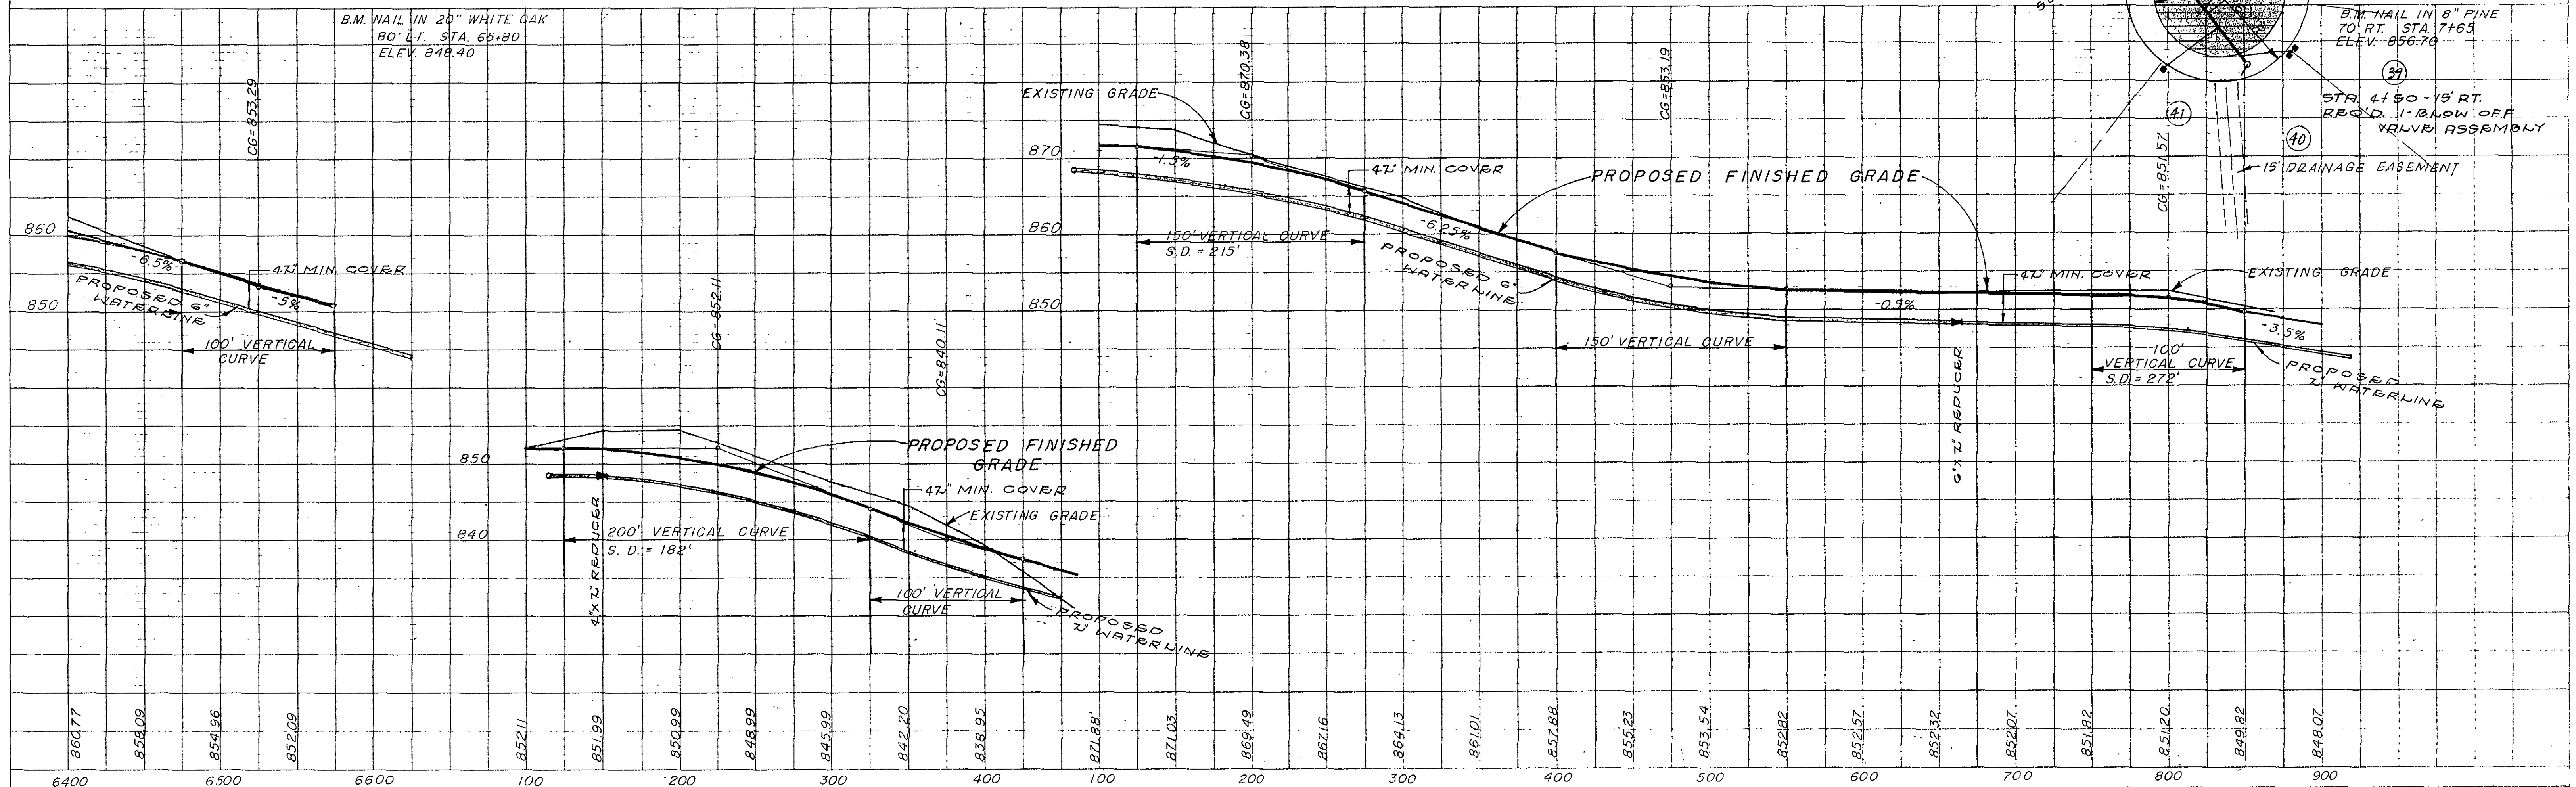


PLAN	SURVEYED	PLOTTED	ALIGNED CHECKED	BY	DATE.
NOTE BOOK					
No.			BT. OF WAY CHECKED		

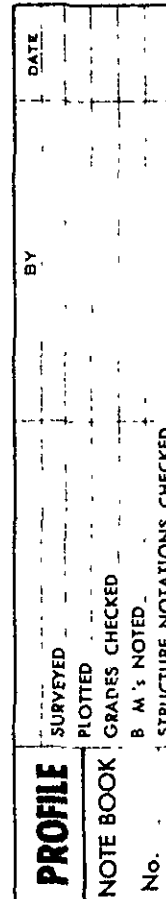

HIGHWAY FEDERAL AID SHEET
PLATE 1-SINGLE PLAN AND PROFILE FULL LINE
TELEDYNE
PRINTED IN U.S.A.