

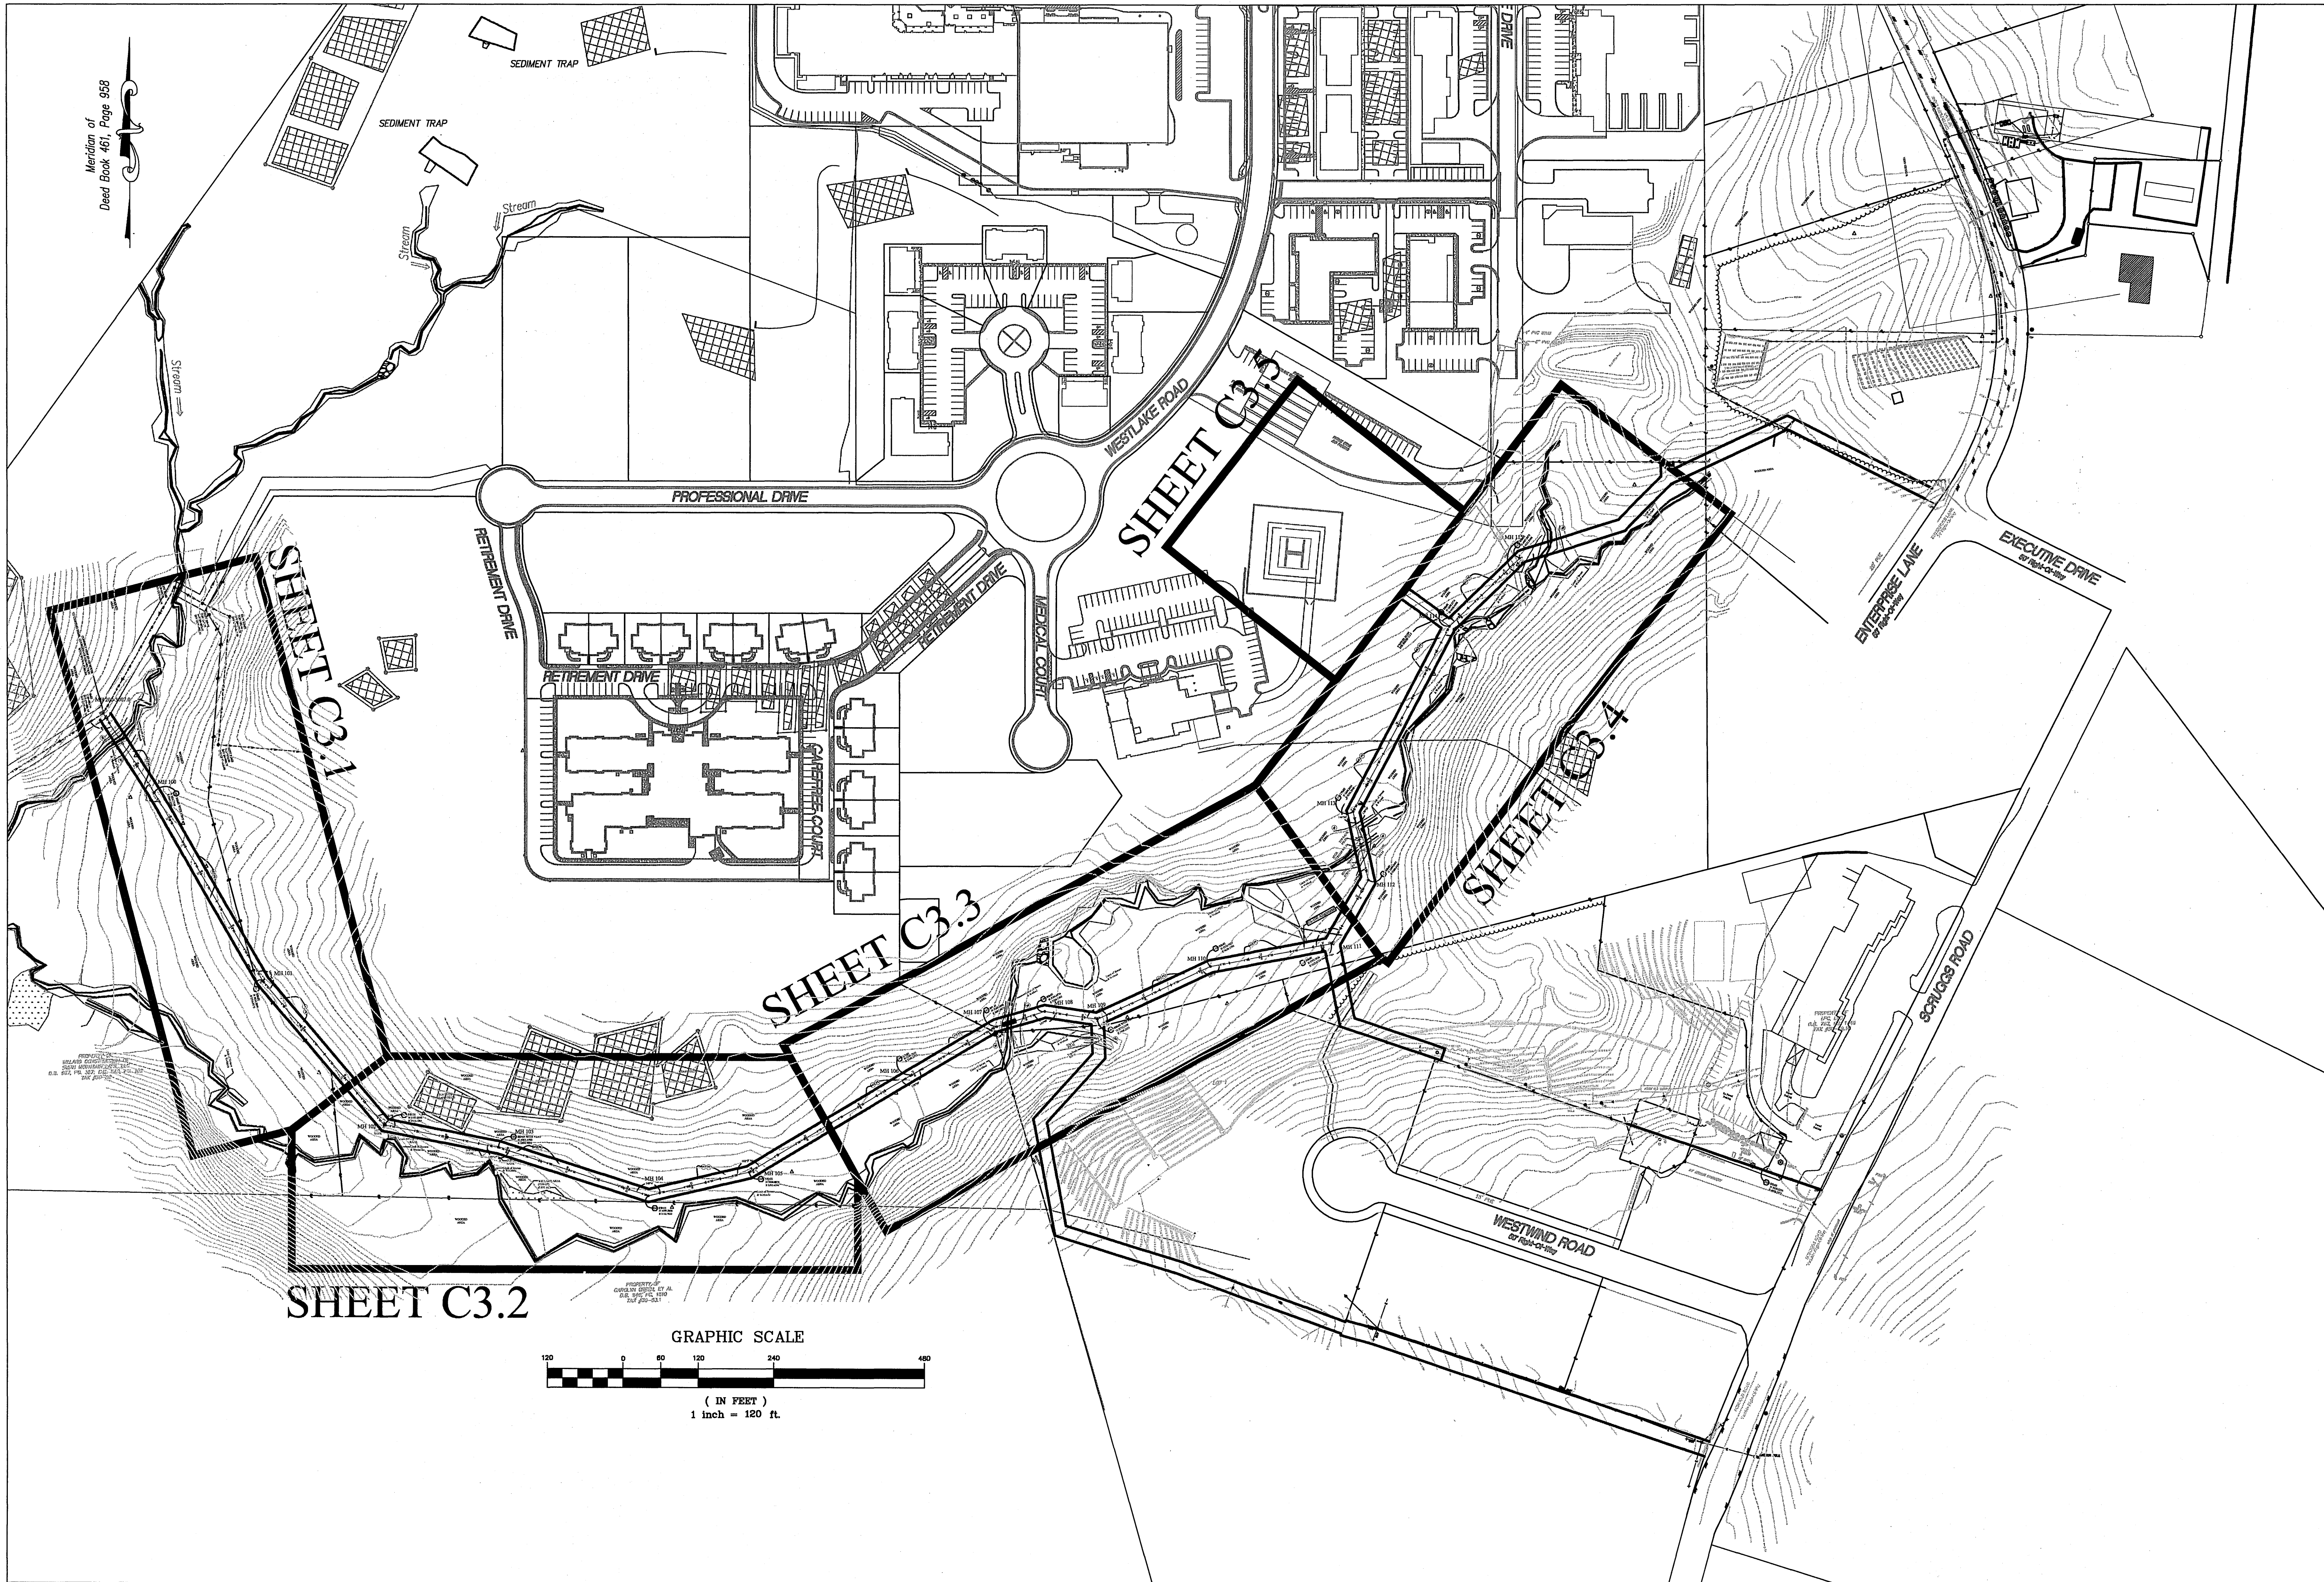


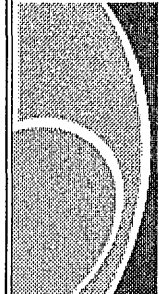

WESTERN VIRGINIA

**WATER AUTHORITY**

ENGINEERING SERVICES
601 S JEFFERSON ST, SUITE 300
ROANOKE, VA 24011
540-853-5641

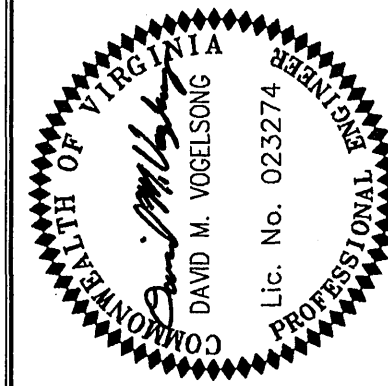

WESTLAKE SEWER EXTENSION
PHASE 1

PLAN & PROFILE SHEET
INDEX

Rev	Description	Date	By

Designed: DMV

Drawn: LBR

Checked: JGR

Approved: DMV

Date: 4/27/12

Project: WSE

C1.2
Sheet 2 of 10