
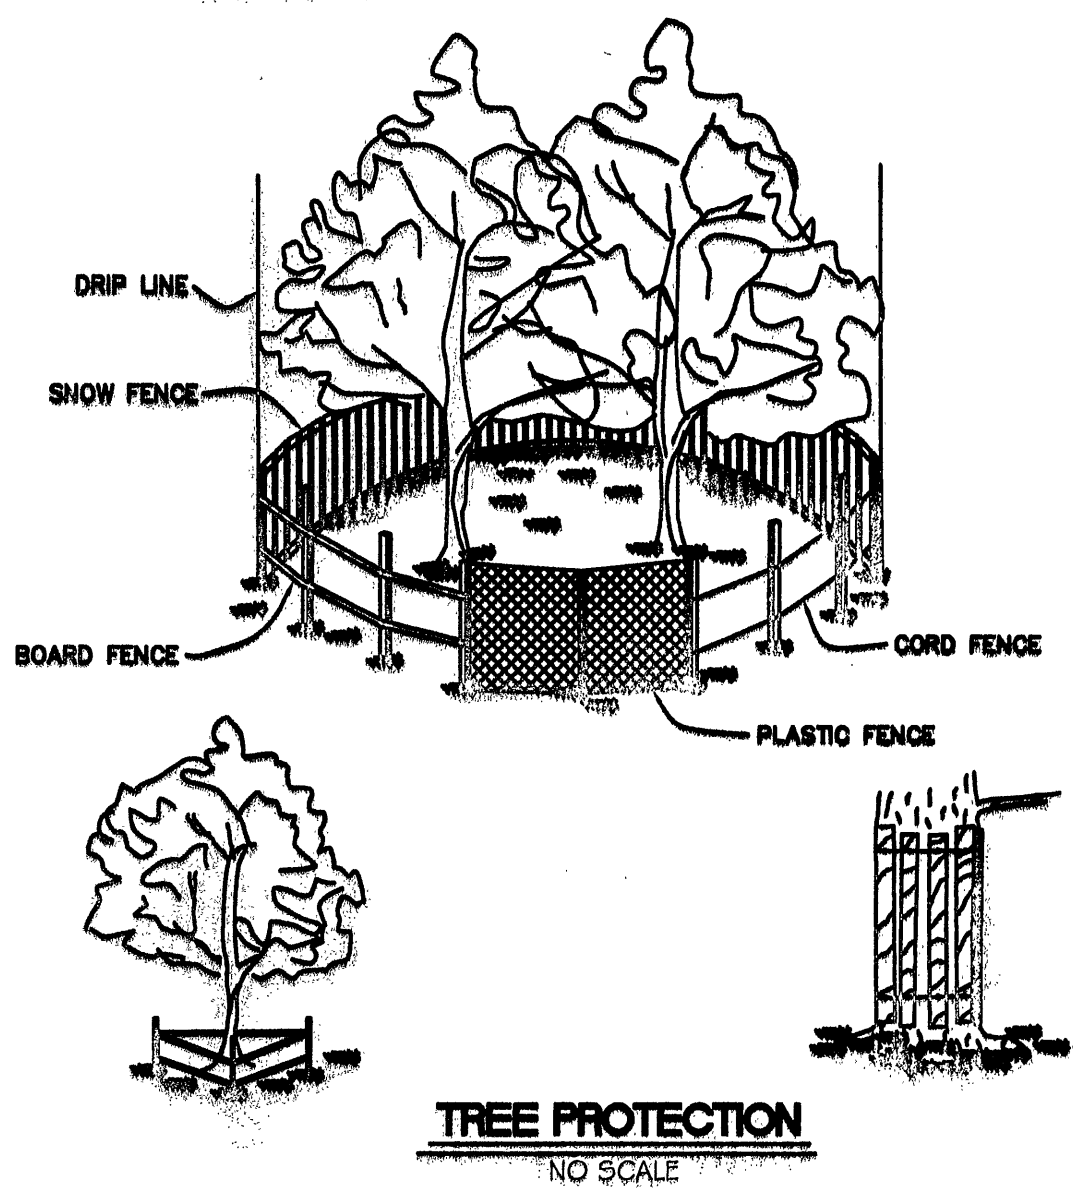


w:\drawings\2011\11023\eng\11023comp01.dwg 11023comp01-04-ex.dwg

LEGEND		
ITEM	EXISTING	PROPOSED
Pavement	---	---
Curb and Gutter	---	---
Curb and Gutter (Dry)	---	---
Curb	---	---
Sidewalk	---	---
Number of Parking Spaces	---	---
Storm Drain Line	---	---
Sanitary Sewer Manhole	---	---
Sanitary Sewer Line	---	---
Waterline	---	---
Hydrant	---	---
Gate Valve	---	---
Underground Electric Line	---	---
Overhead Electric Line	---	---
Underground Telephone Line	---	---
Underground Gas Line	---	---
Utility Pole	---	---
Fence	---	---
Contours	---	---
Spot Elevation	---	---
Trees	---	---

ABBREVIATIONS		
EX	EXISTING	
D.B.	DEED BOOK	
P.B.	PLAT BOOK	
PG.	PAGE	
No.	NUMBER	
TYP.	TYPICAL	
STA.	STATION	
L.T.	LEFT	
R.T.	RIGHT	
CONC.	CONCRETE	
CMP	CORRUGATED METAL PIPE	
RCP	REINFORCED CONCRETE PIPE	
SD	STORM DRAIN	
SS	STORM DRAIN MANHOLE	
SSMH	SANITARY SEWER	
W	WATER LINE	
TC	TOP OF CURB	
TP	TOP OF PAVEMENT	
FG	FINISHED GRADE	

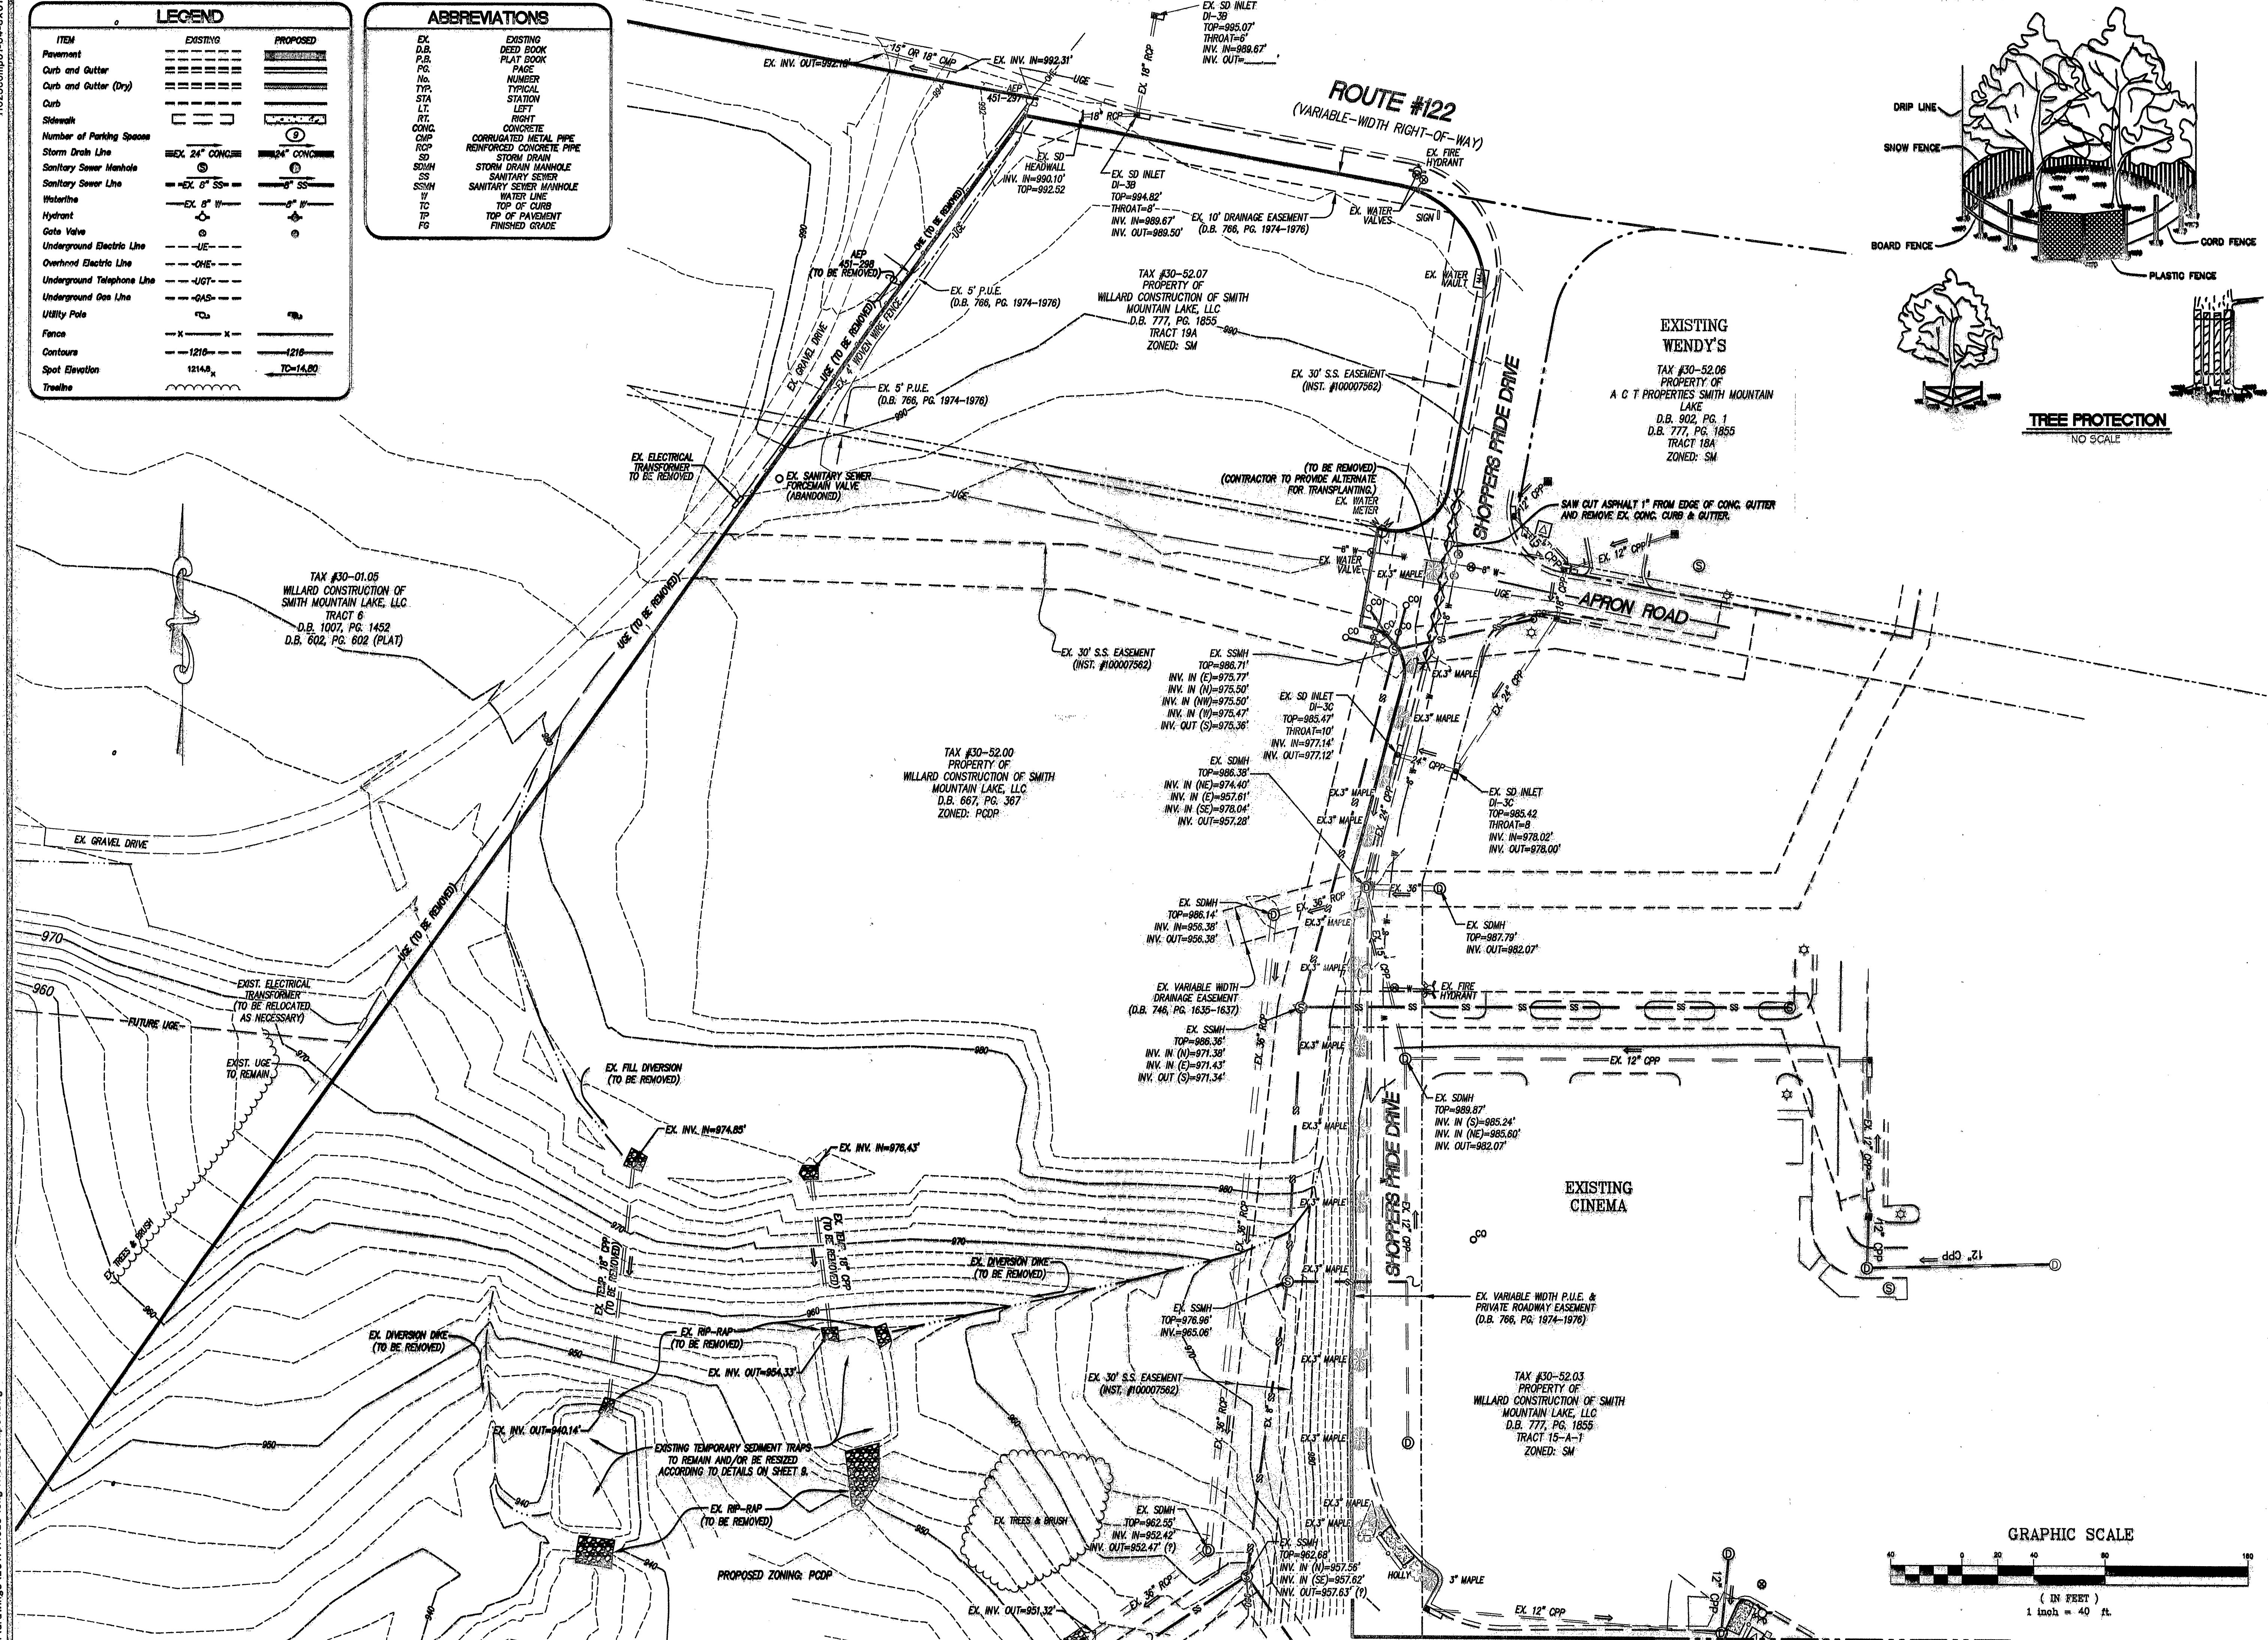

LUMSDEN ASSOCIATES, P.C.
ENGINEERS-SURVEYORS-PLANNERS
ROANOKE, VIRGINIA

EXISTING CONDITIONS & DEMOLITION PLAN

DAM LAGER MICRO-BREWERY WESTLAKE TOWNE CENTER
PREPARED FOR
WILLARD CONSTRUCTION OF SMITH MOUNTAIN LAKE, LLC
GILLS CREEK MAGISTERIAL DISTRICT
FRANKLIN COUNTY, VIRGINIA

DATE: August 15, 2012
SCALE: 1" = 40'
COMMISSION NO: 11-023
SHEET 4 OF 14

PHONE: (540) 774-4411
FAX: (540) 772-9445
E-MAIL: MAIL@LUMSDENPC.COM

4664 BRAMBLETON AVENUE
P.O. BOX 20669
ROANOKE, VIRGINIA 24018

COMMISSIONED BY
THOMAS C. DALE
Lic. No. 033002
8/15/12
PROFESSIONAL ENGINEER