



- Notes:
1. Drainage Easements shown.
 2. Power Line Easements as shown.
 3. And Telephone Easements as shown.
 4. Easements are for purposes as indicated above only, and are not reserved for any other use.

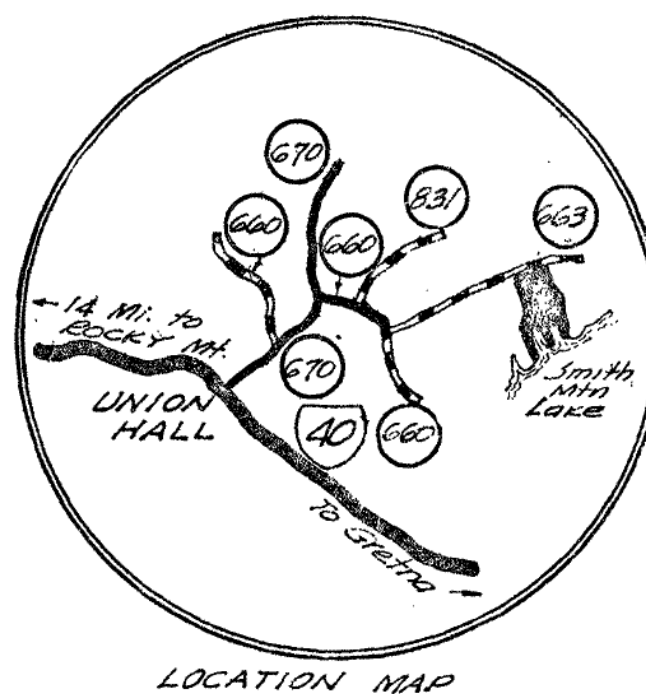

OWNERS CERTIFICATE:

The undersigned hereby acknowledge this plat and allotment to be their free act and deed and hereby dedicate to public use as streets, alleys, drainage and easements forever all areas so shown or indicated on this plat.

John W. Daniel (Pres)
Alfred T. Pagans
Emily S. Pagans

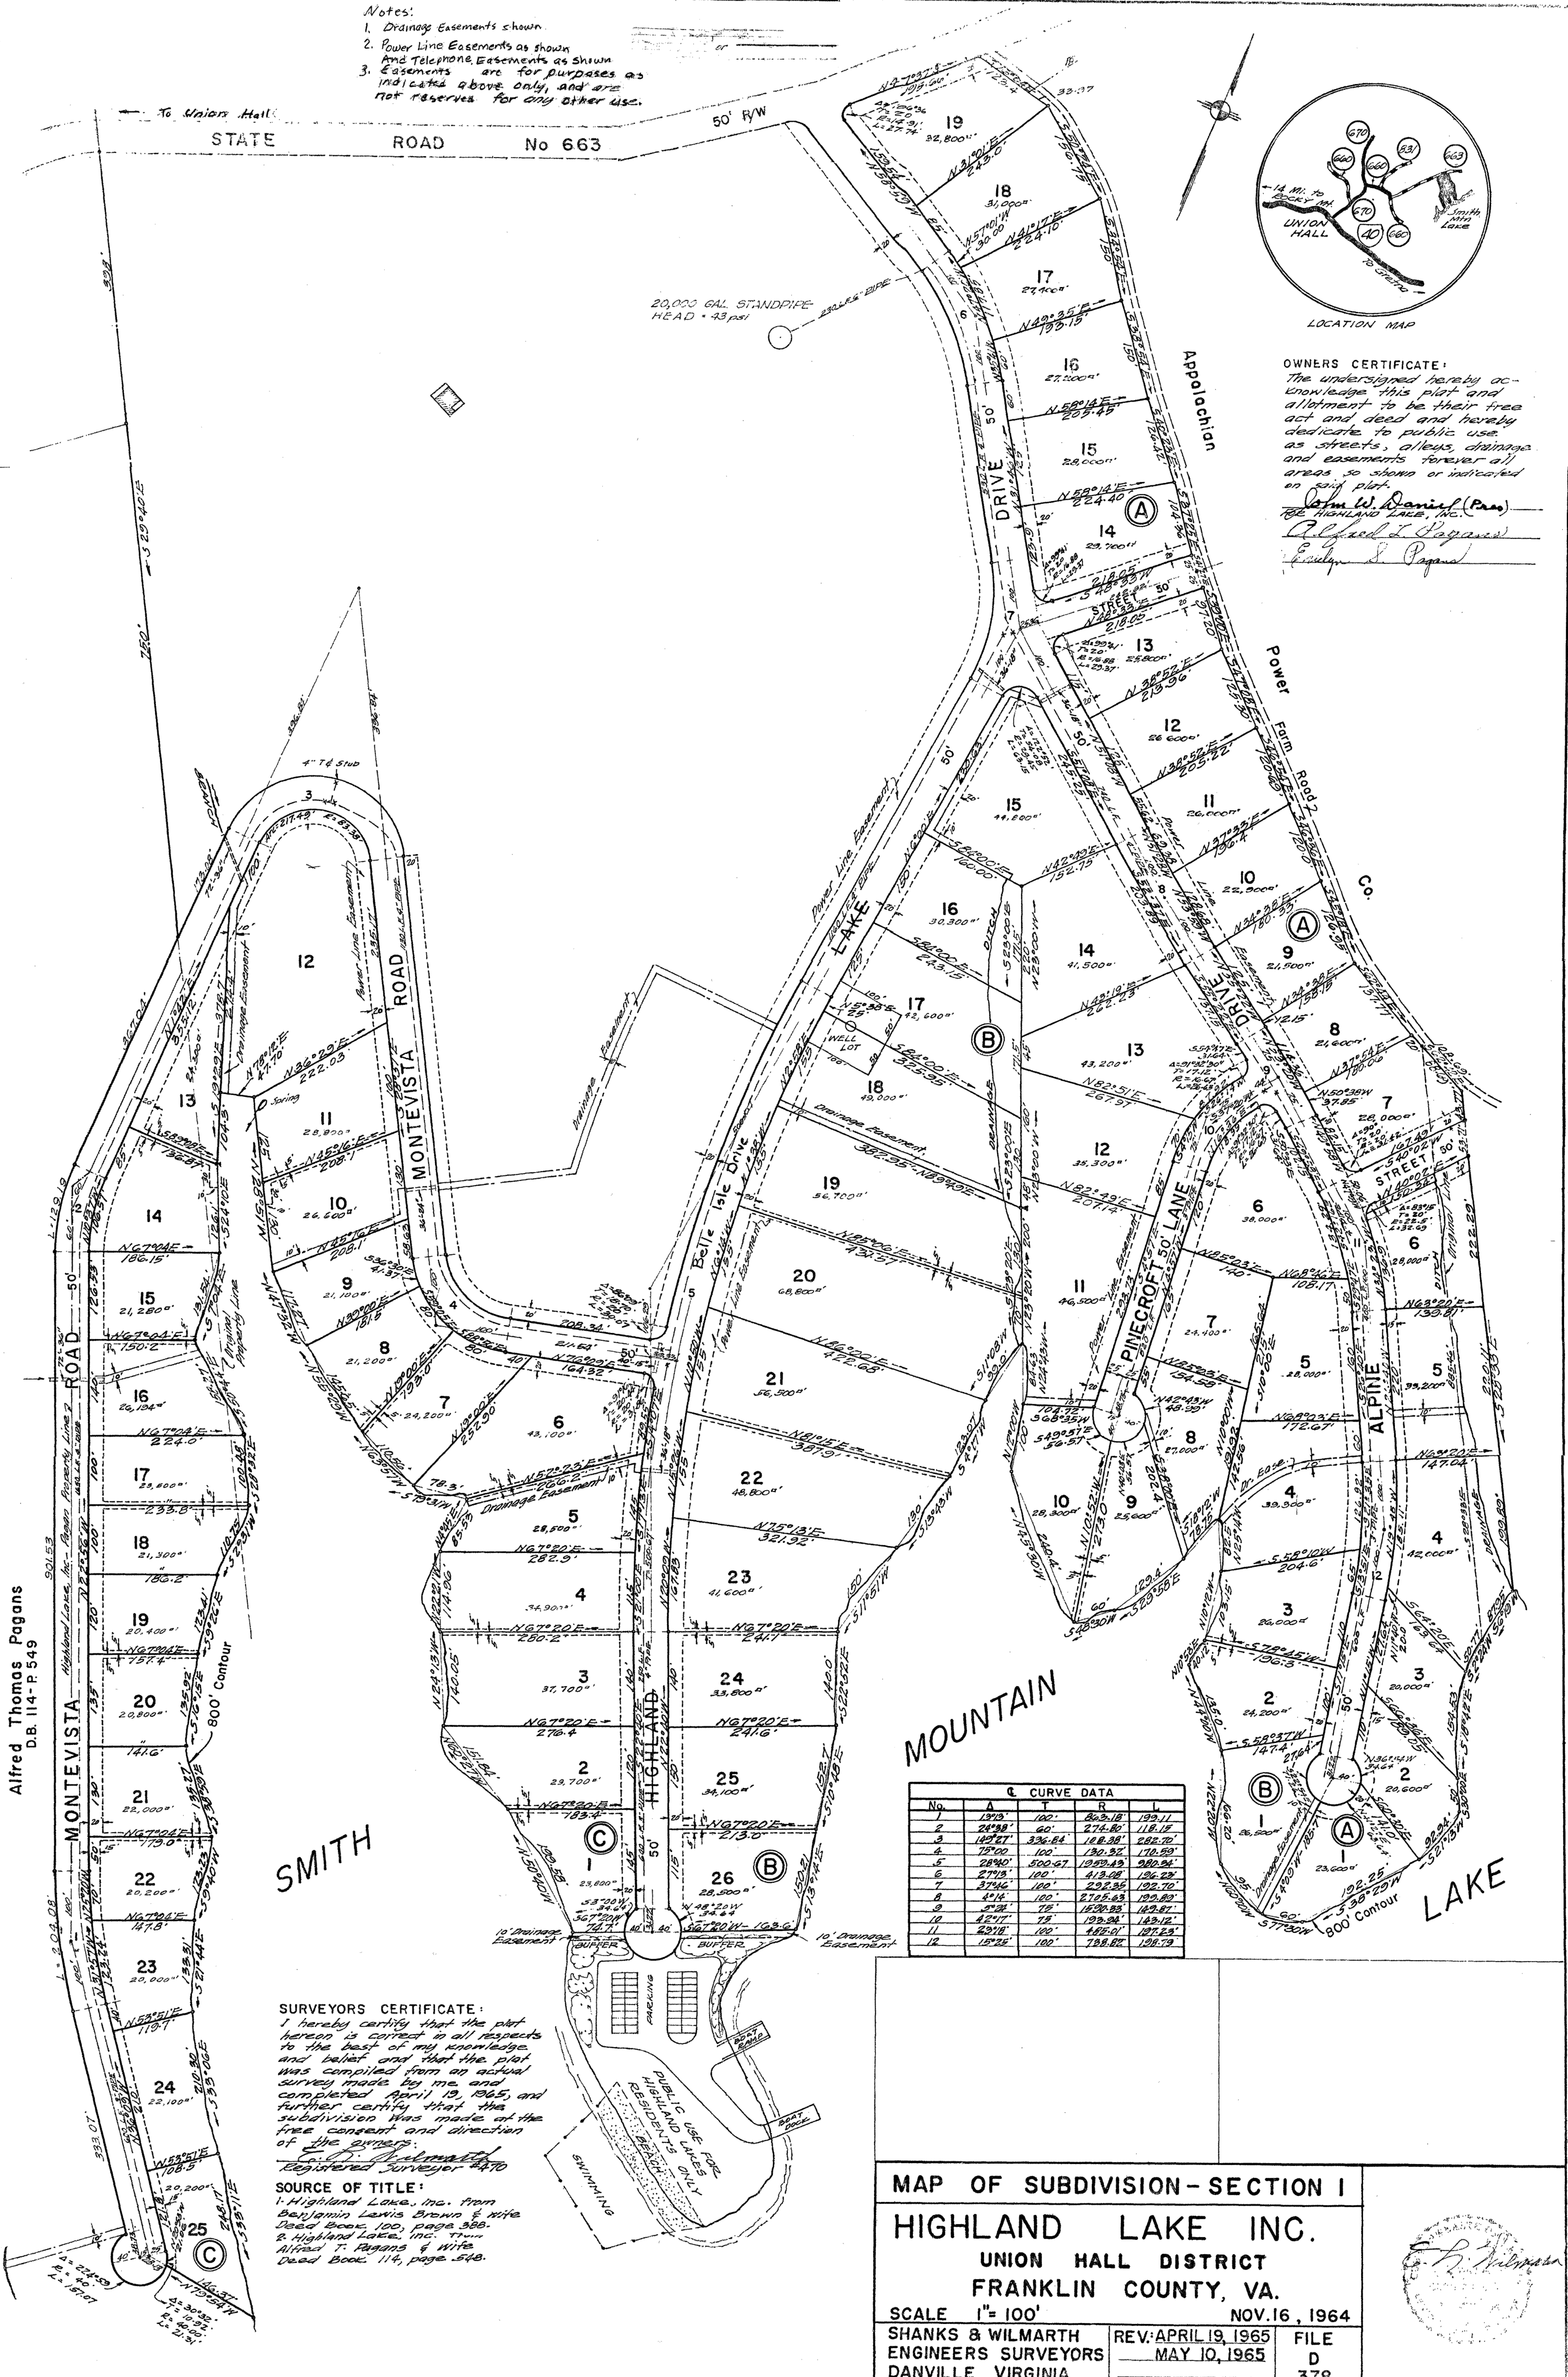

CURVE DATA				
No.	A	T	R	L
1	139.3	100	863.18	139.11
2	24.38	60	214.80	118.18
3	12.87	336.84	18.38	282.70
4	12.00	100	130.32	170.50
5	28.80	500.67	139.43	300.24
6	27.78	100	41.38	126.28
7	37.96	100	23.26	122.70
8	4.14	100	210.63	130.60
9	3.21	75	153.93	142.67
10	4.27	75	122.24	142.12
11	4.27	100	142.01	147.23
12	12.86	100	728.62	128.73

SURVEYORS CERTIFICATE:

I hereby certify that the plat herein is correct in all respects to the best of my knowledge and belief and that the plat was compiled from an actual survey made by me and completed April 13, 1965, and further certify that the subdivision was made of the free consent and direction of the owners.

E. L. Wilmarth
 Registered Surveyor No. 2470

SOURCE OF TITLE:

1. Highland Lake, Inc. from Benjamin Lewis Brown & wife Deed Book 100, page 388.
2. Highland Lake, Inc. from Alfred T. Pagans & wife Deed Book 114, page 548.

MAP OF SUBDIVISION - SECTION I

HIGHLAND LAKE INC.

UNION HALL DISTRICT

FRANKLIN COUNTY, VA.

SCALE 1" = 100'

NOV. 16, 1964

SHANKS & WILMARTH ENGINEERS SURVEYORS DANVILLE VIRGINIA

REV. APRIL 19, 1965 MAY 10, 1965

FILE D 378