


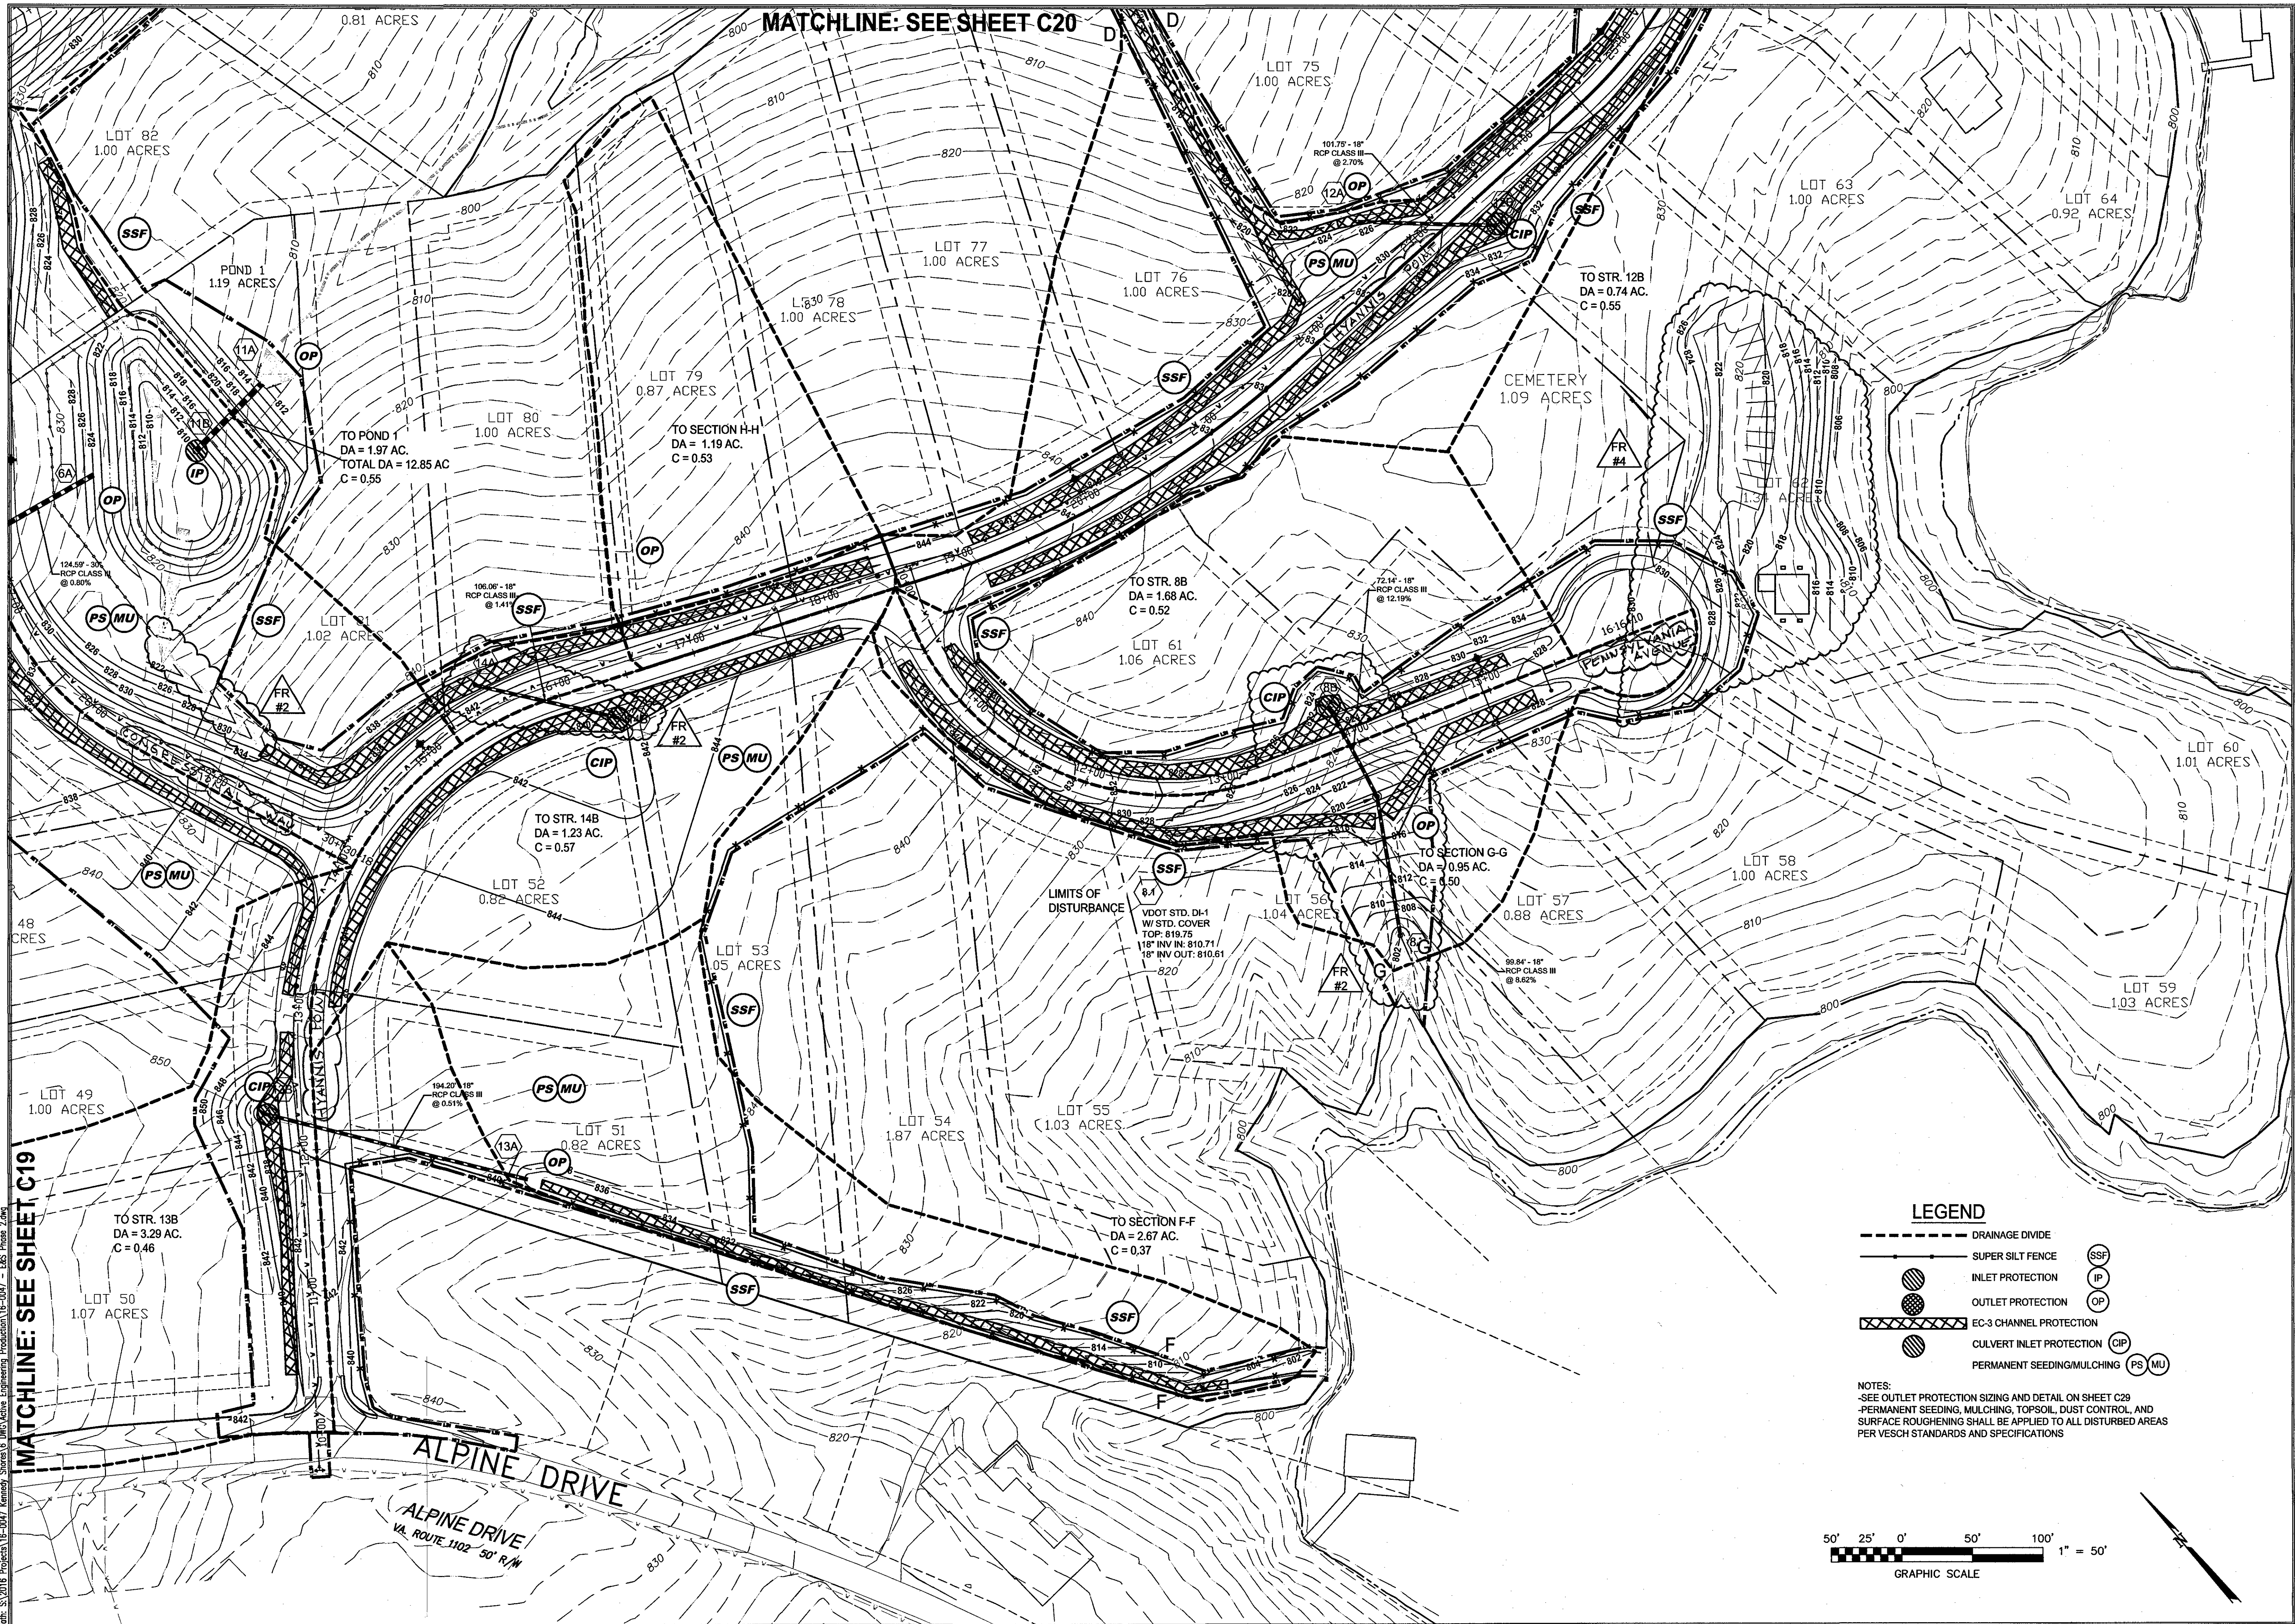

MATCHLINE: SEE SHEET C19


MATCHLINE: SEE SHEET C20

LEGEND

- DRAINAGE DIVIDE
- SUPER SILT FENCE
- INLET PROTECTION
- OUTLET PROTECTION
- EC-3 CHANNEL PROTECTION
- CULVERT INLET PROTECTION
- PERMANENT SEEDING/MULCHING

NOTES:


- SEE OUTLET PROTECTION SIZING AND DETAIL ON SHEET C29
- PERMANENT SEEDING, MULCHING, TOPSOIL, DUST CONTROL, AND SURFACE ROUGHENING SHALL BE APPLIED TO ALL DISTURBED AREAS PER VESCH STANDARDS AND SPECIFICATIONS

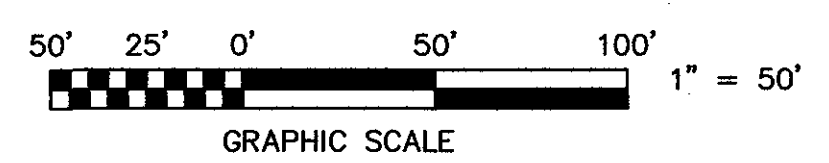

parker
DESIGN GROUP

2122 Carolina Ave. SW
Roanoke, VA 24014
Ph: 540-387-1153
Fax: 540-389-5767

1915-B W. Cary Street
Richmond, VA 23220
Phone: 804-358-2947
Fax: 804-359-9645
www.parkerdgm.com

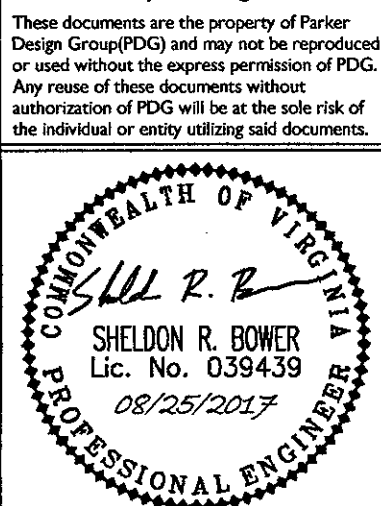

**KENNEDY SHORES
SUBDIVISION DEVELOPMENT PLAN**

Tax # 0510001500
Franklin County, Virginia

REVISIONS:

2/10/2017	- 1ST SUB COMMENTS
3/21/2017	- 2ND SUB COMMENTS
4/14/2017	- 3RD SUB COMMENTS
6/23/2017	- FIELD REVISION #1
7/18/2017	- FIELD REVISION #2
8/4/2017	- FIELD REVISION #3
8/9/2017	- FIELD REVISION #4
8/29/2017	- FIELD REVISION #5

DESIGNED BY: JMM/SRB
DRAWN BY: JMM/JLK
CHECKED BY: SRB

DATE:
6 JANUARY, 2017

SHEET TITLE:
PHASE 2 E&S
CONTROL PLAN

SCALE:
1" = 50'

SHEET NO.

C21