



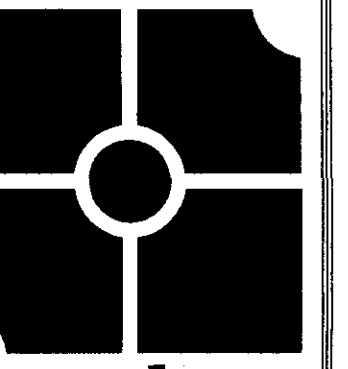

parker
DESIGN GROUP

2122 Carolina Ave. SW
Roanoke, VA 24014
Ph: 540-387-1153
Fax: 540-389-5767
1915-B W. Cary Street
Richmond, VA 23220
Phone: 804-358-2947
Fax: 804-359-9645
www.parkerdg.com

These documents are the property of Parker Design Group (PDG) and may not be reproduced or used without the express permission of PDG. Any reuse of these documents without authorization of PDG will be at the sole risk of the individual or entity utilizing said documents.

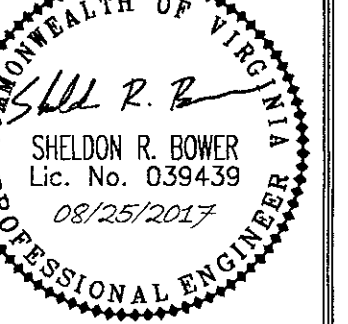

KENNEDY SHORES
SUBDIVISION DEVELOPMENT PLAN
Tax # 0510001500
Franklin County, Virginia

REVISIONS:


2/10/2017	1ST SUB COMMENTS
3/21/2017	2ND SUB COMMENTS
4/14/2017	3RD SUB COMMENTS
6/23/2017	FIELD REVISION #1
7/6/2017	FIELD REVISION #2
8/6/2017	FIELD REVISION #3
8/8/2017	FIELD REVISION #4
8/29/2017	FIELD REVISION #5

DESIGNED BY: JMM/SRB
DRAWN BY: JMM/JLK
CHECKED BY: SRB


DATE:
6 JANUARY, 2017
SHEET TITLE:
STORM SEWER
PROFILES

SCALE:
H: 1"=50' V: 1"=10'
SHEET NO.


C28

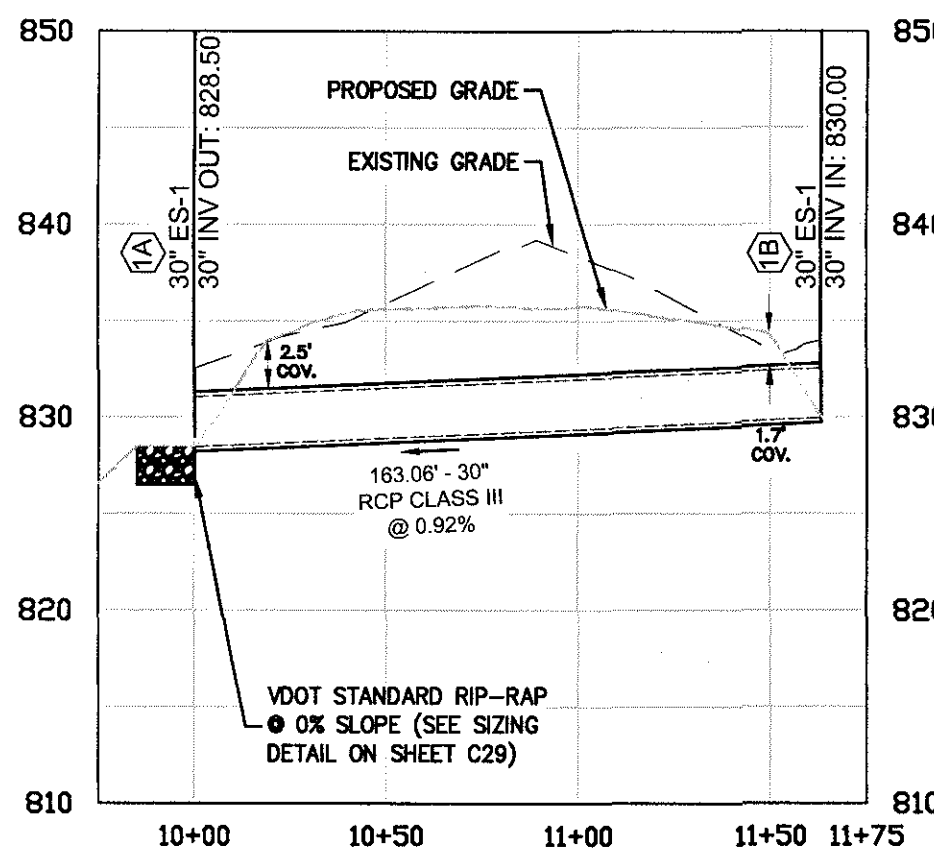


STORM - 1B-1A PROFILE
1" = 30' Horizontal
1" = 6' Vertical

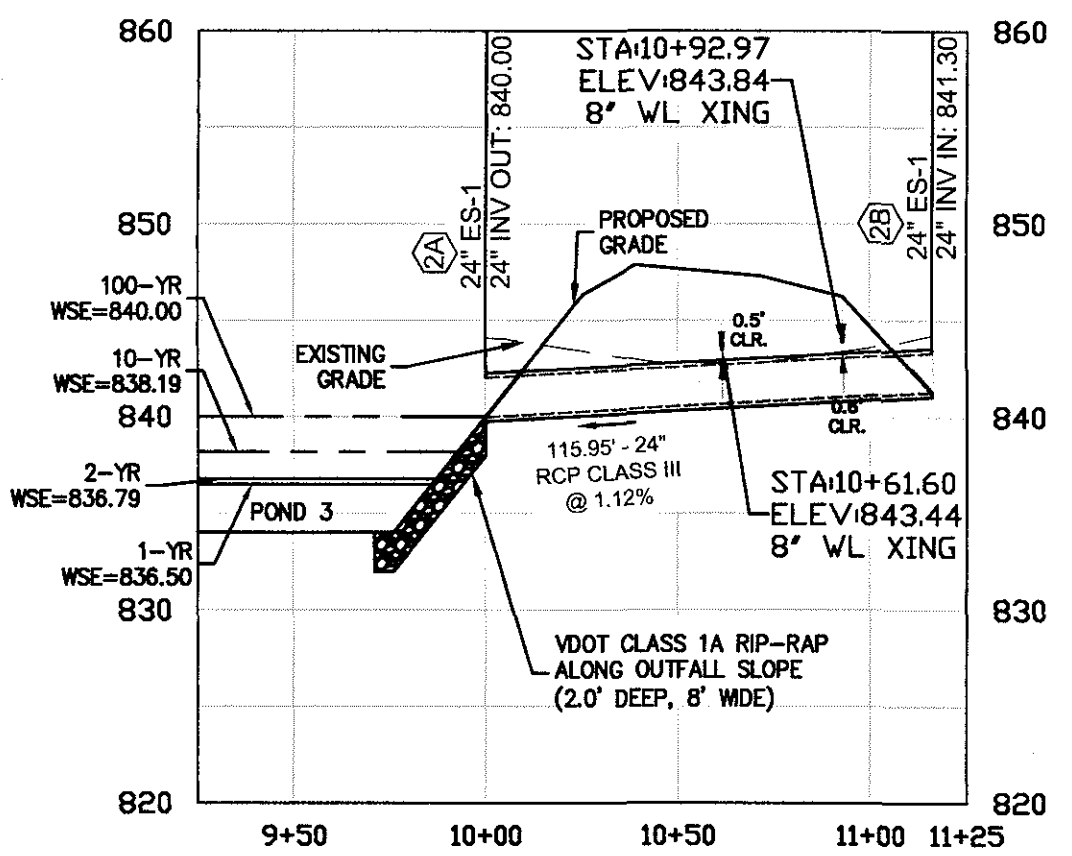


STORM - 2B-2A PROFILE
1" = 30' Horizontal
1" = 6' Vertical

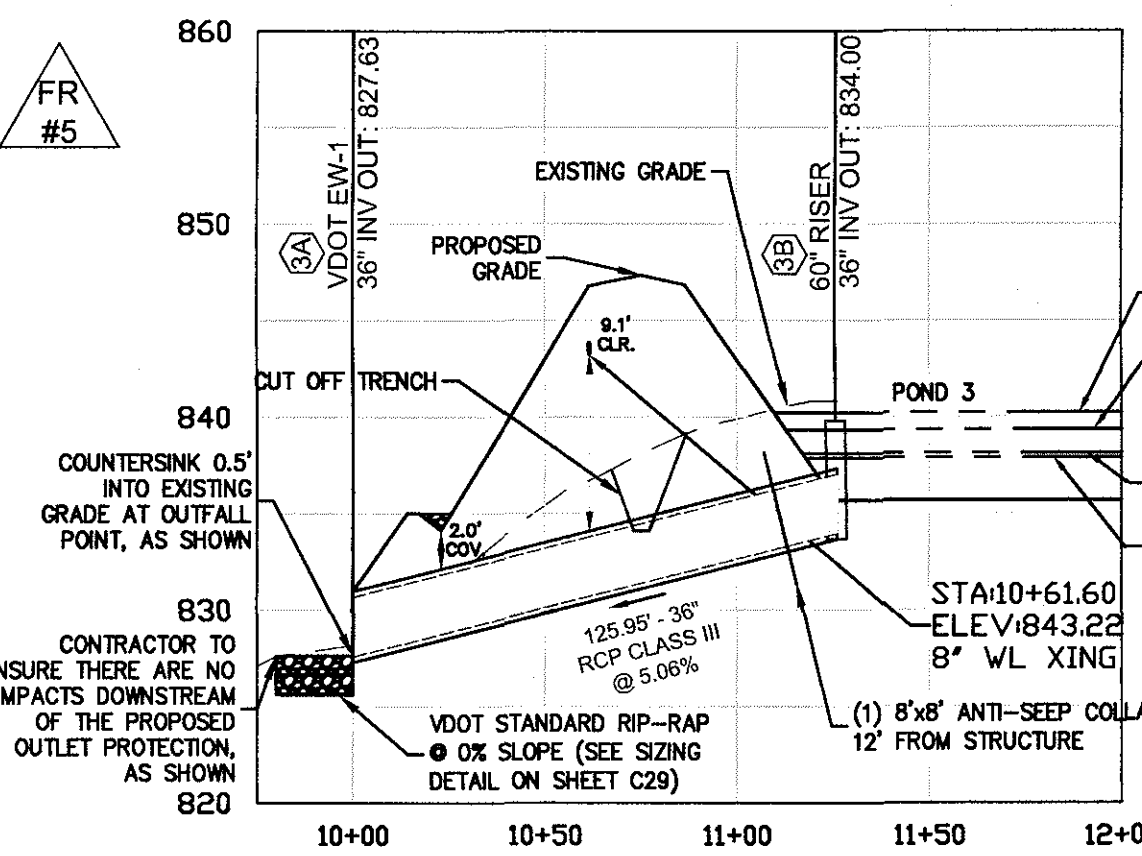


STORM - 3B-3A PROFILE
1" = 30' Horizontal
1" = 6' Vertical

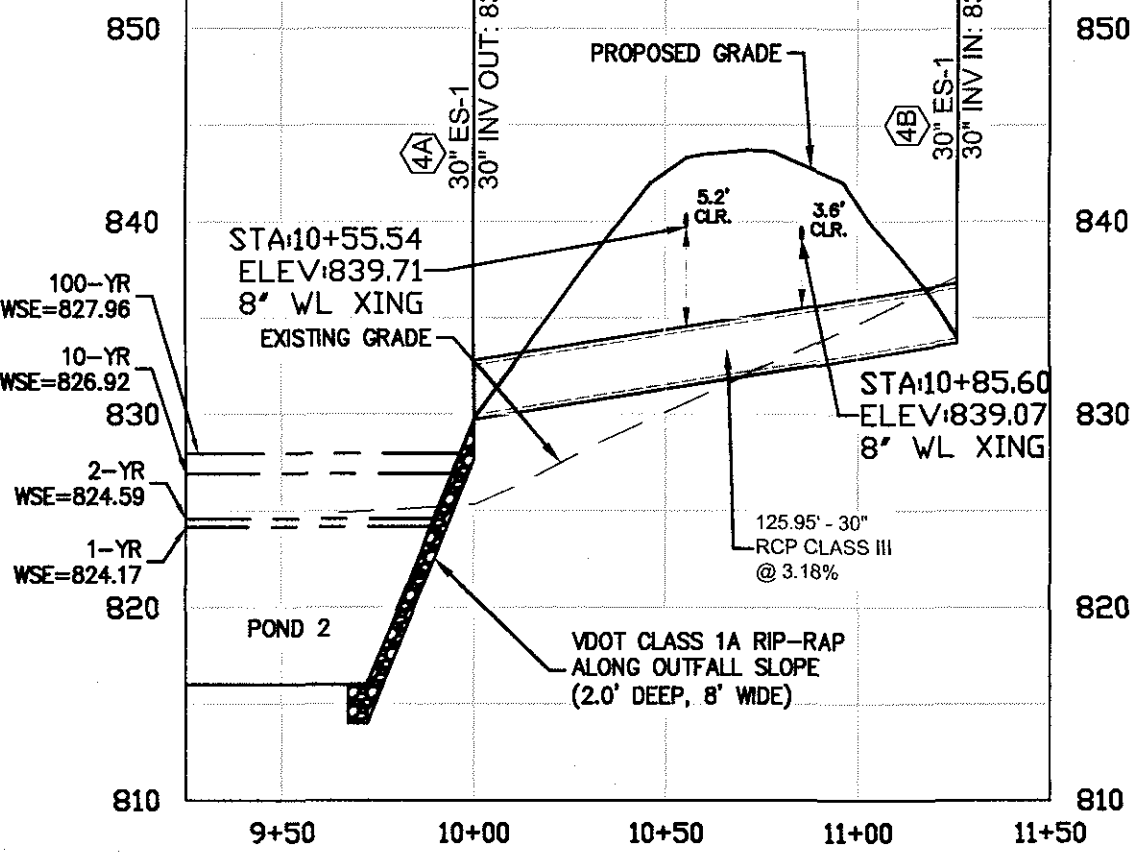


STORM - 4B-4A PROFILE
1" = 30' Horizontal
1" = 6' Vertical

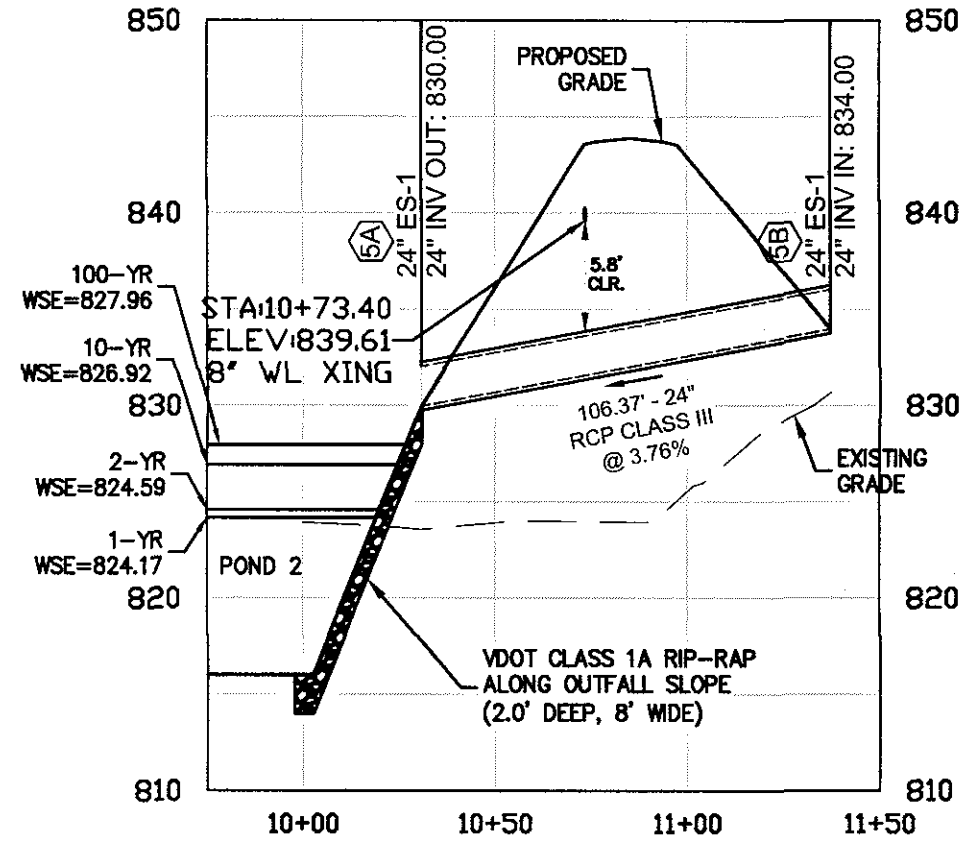


STORM - 5B-5A PROFILE
1" = 30' Horizontal
1" = 6' Vertical

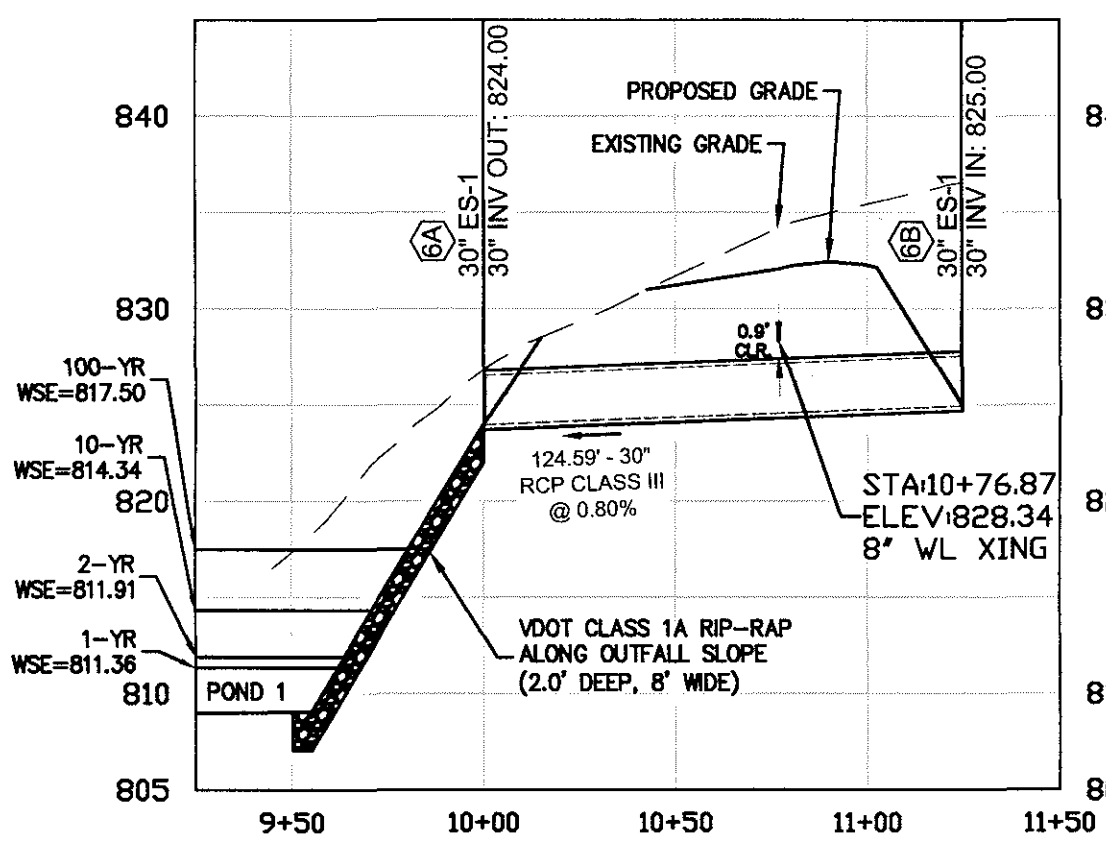


STORM - 6B-6A PROFILE
1" = 30' Horizontal
1" = 6' Vertical

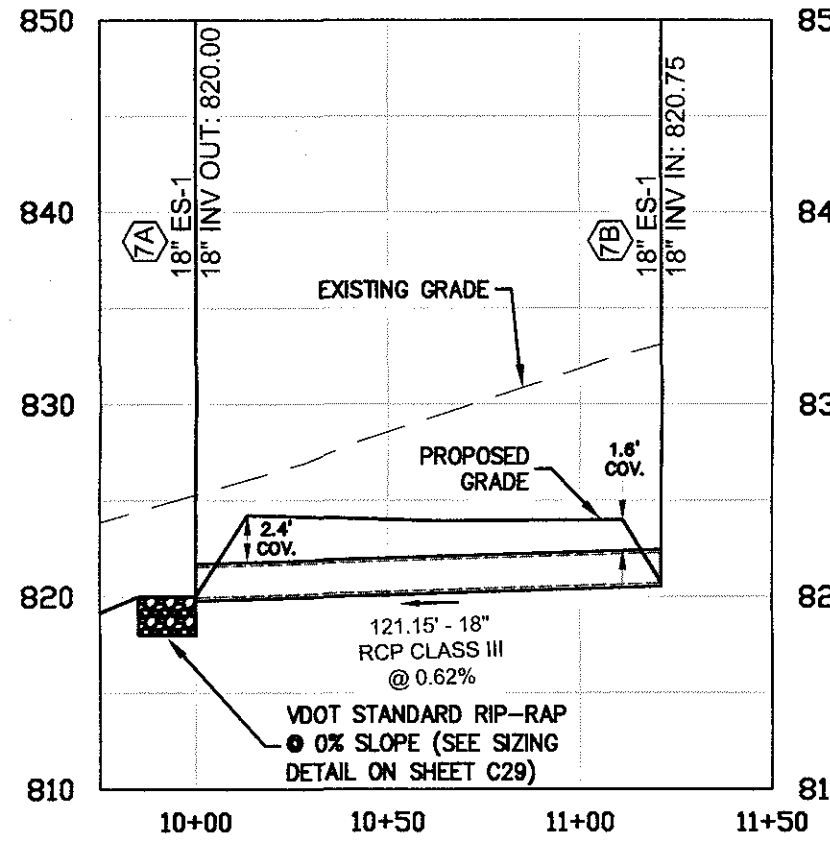


STORM - 7B-7A PROFILE
1" = 30' Horizontal
1" = 6' Vertical

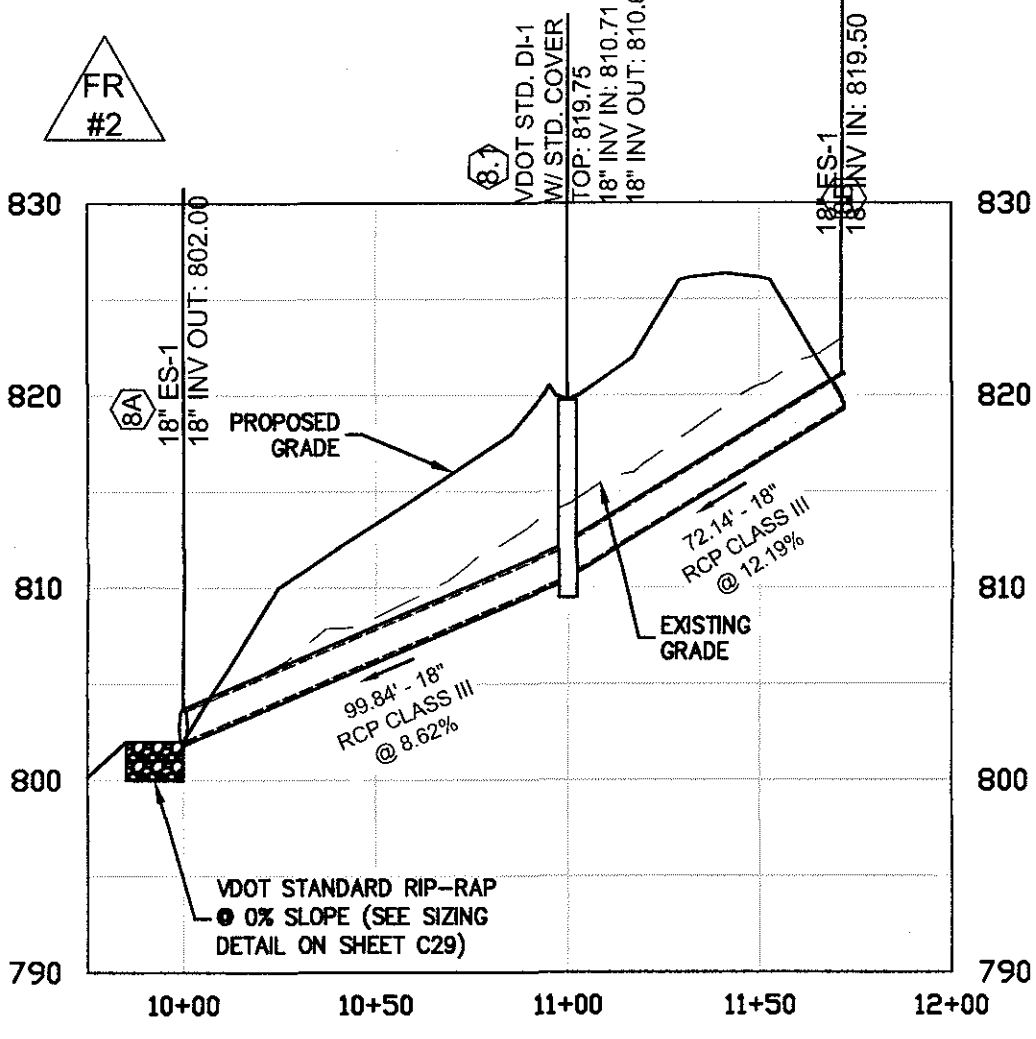


STORM 8B-8A PROFILE
1" = 30' Horizontal
1" = 6' Vertical

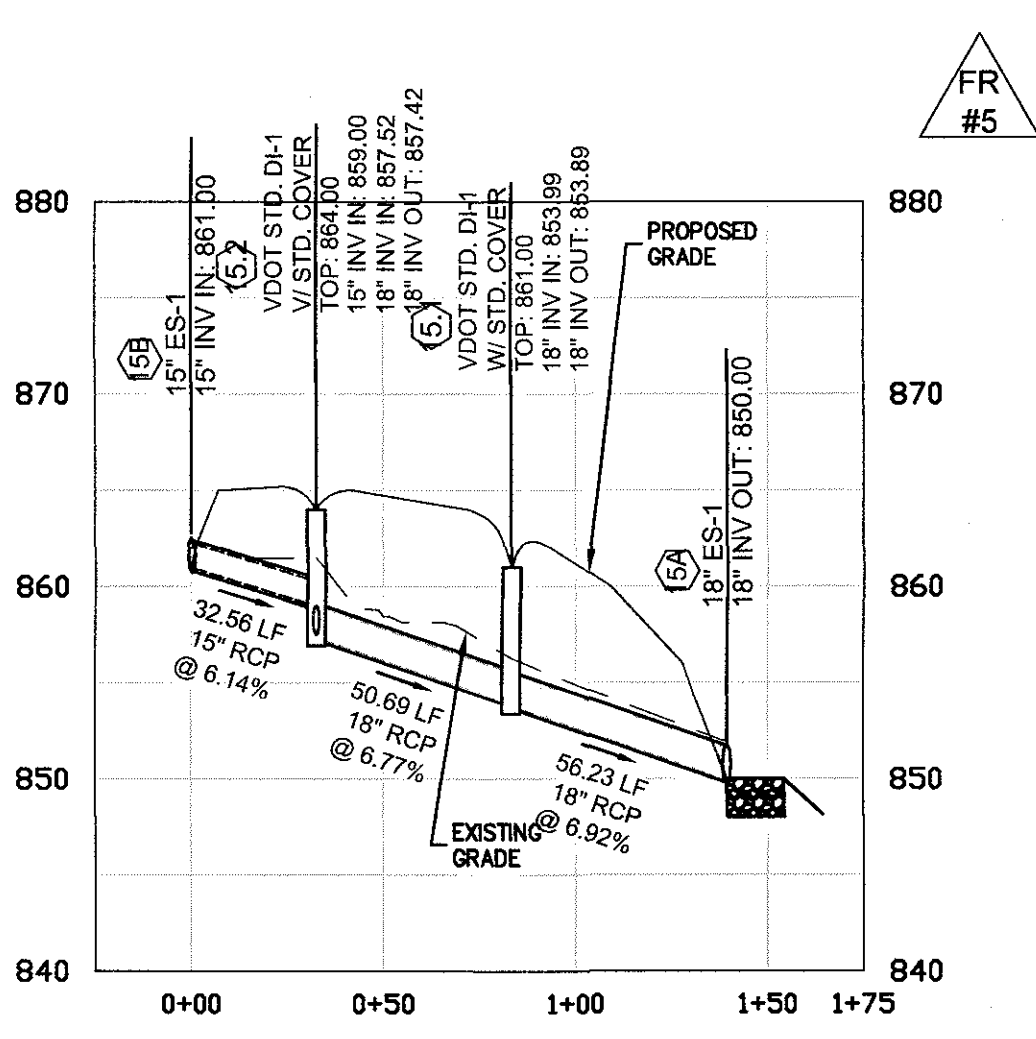


STORM 15B-15A PROFILE
1" = 30' Horizontal
1" = 6' Vertical

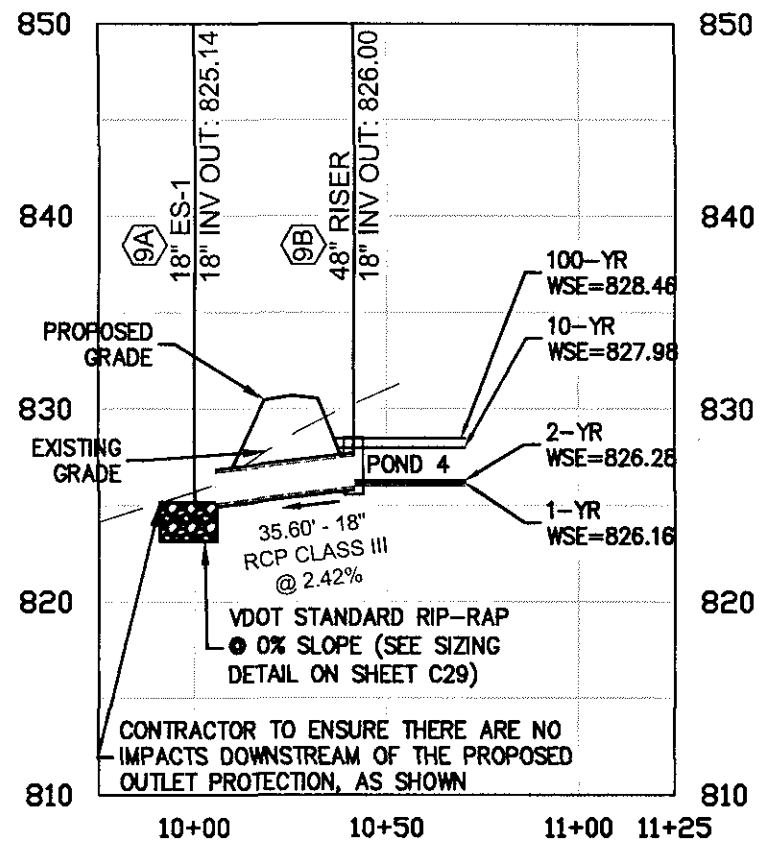


STORM - 9B-9A PROFILE
1" = 30' Horizontal
1" = 6' Vertical

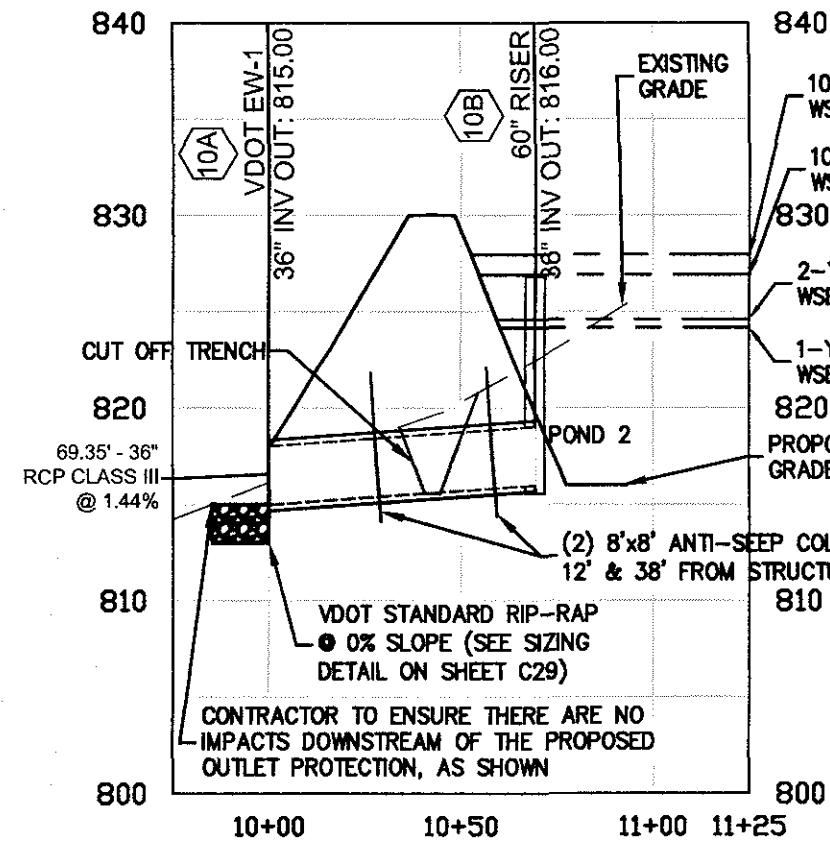


STORM - 10B-10A PROFILE
1" = 30' Horizontal
1" = 6' Vertical

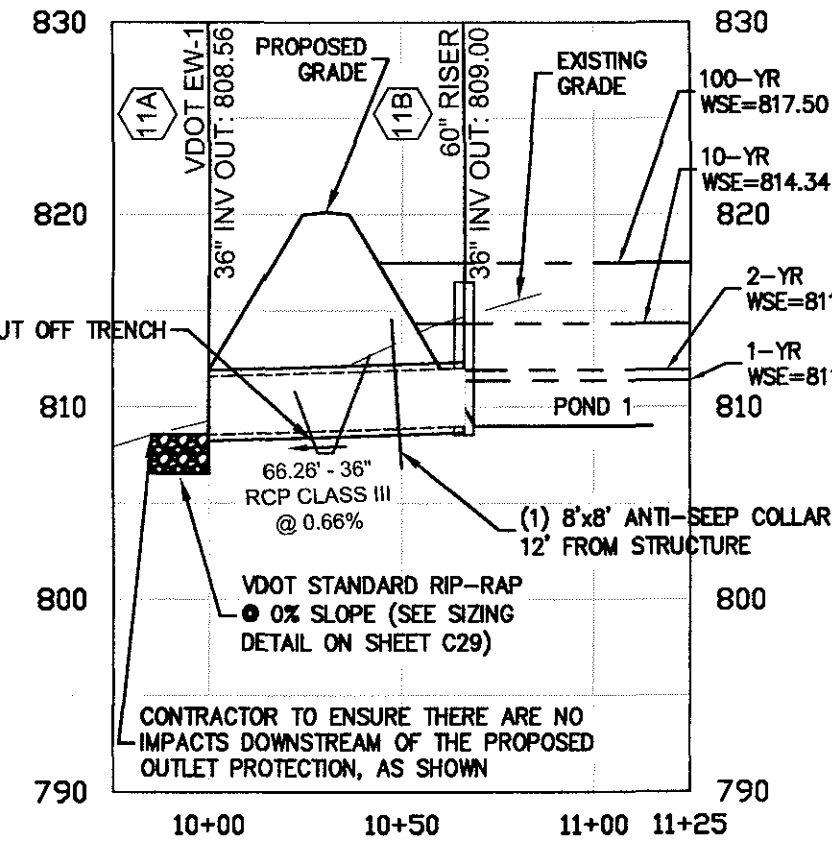


STORM 11B-11A PROFILE
1" = 30' Horizontal
1" = 6' Vertical

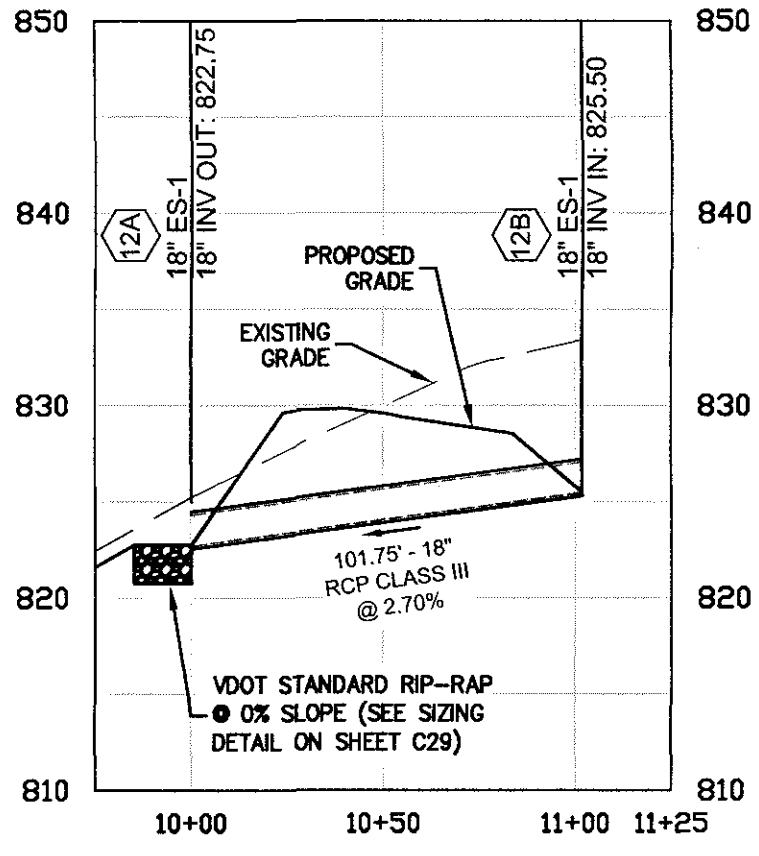

STORM 12B-12A PROFILE
1" = 30' Horizontal
1" = 6' Vertical

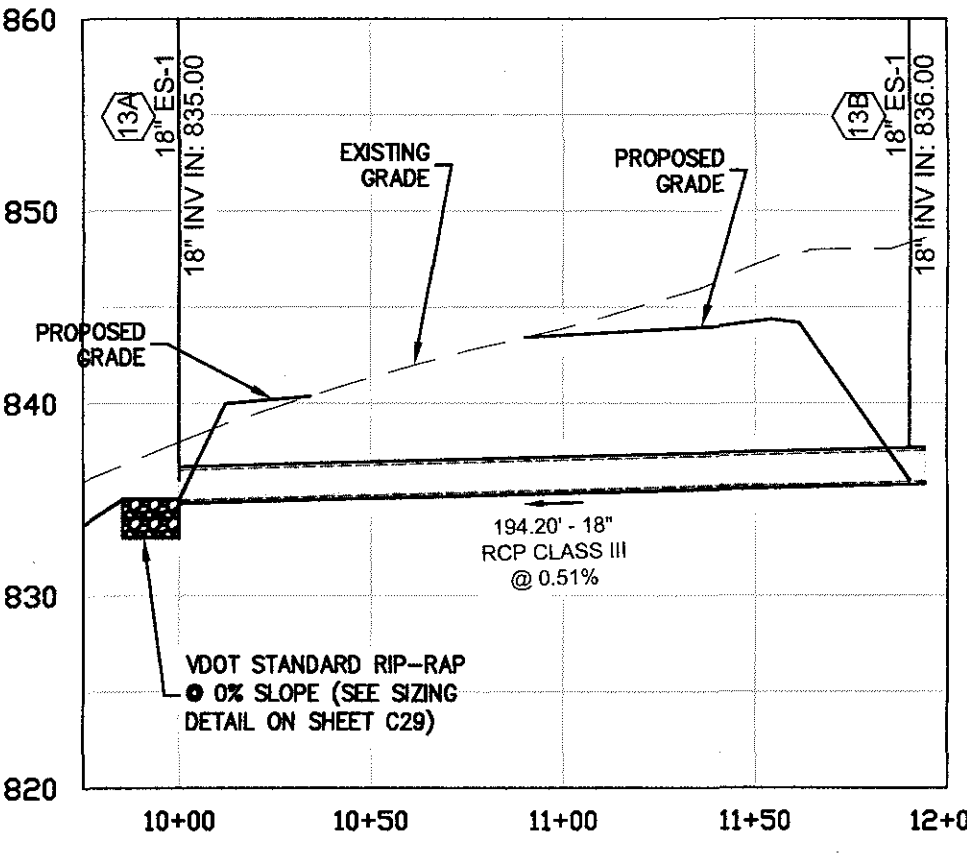

STORM 13B-13A PROFILE
1" = 30' Horizontal
1" = 6' Vertical

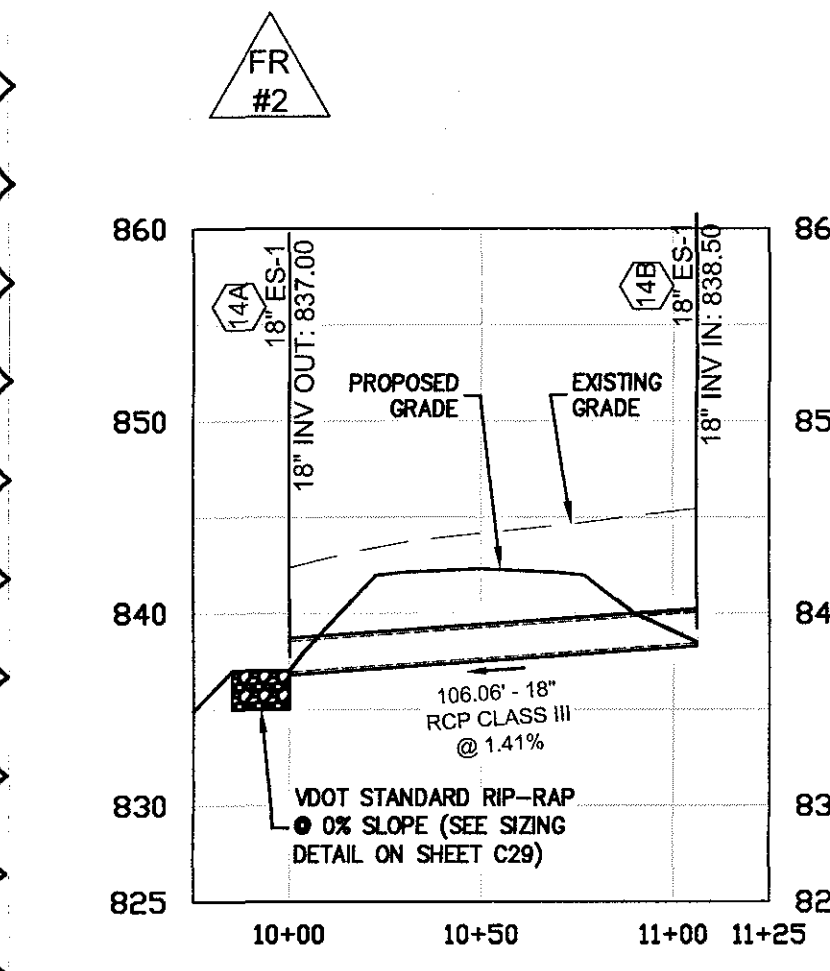

STORM 14B-14A PROFILE
1" = 30' Horizontal
1" = 6' Vertical

NOTE: SEE POND DETAILS ON SHEETS C30, C30A, AND C30B