


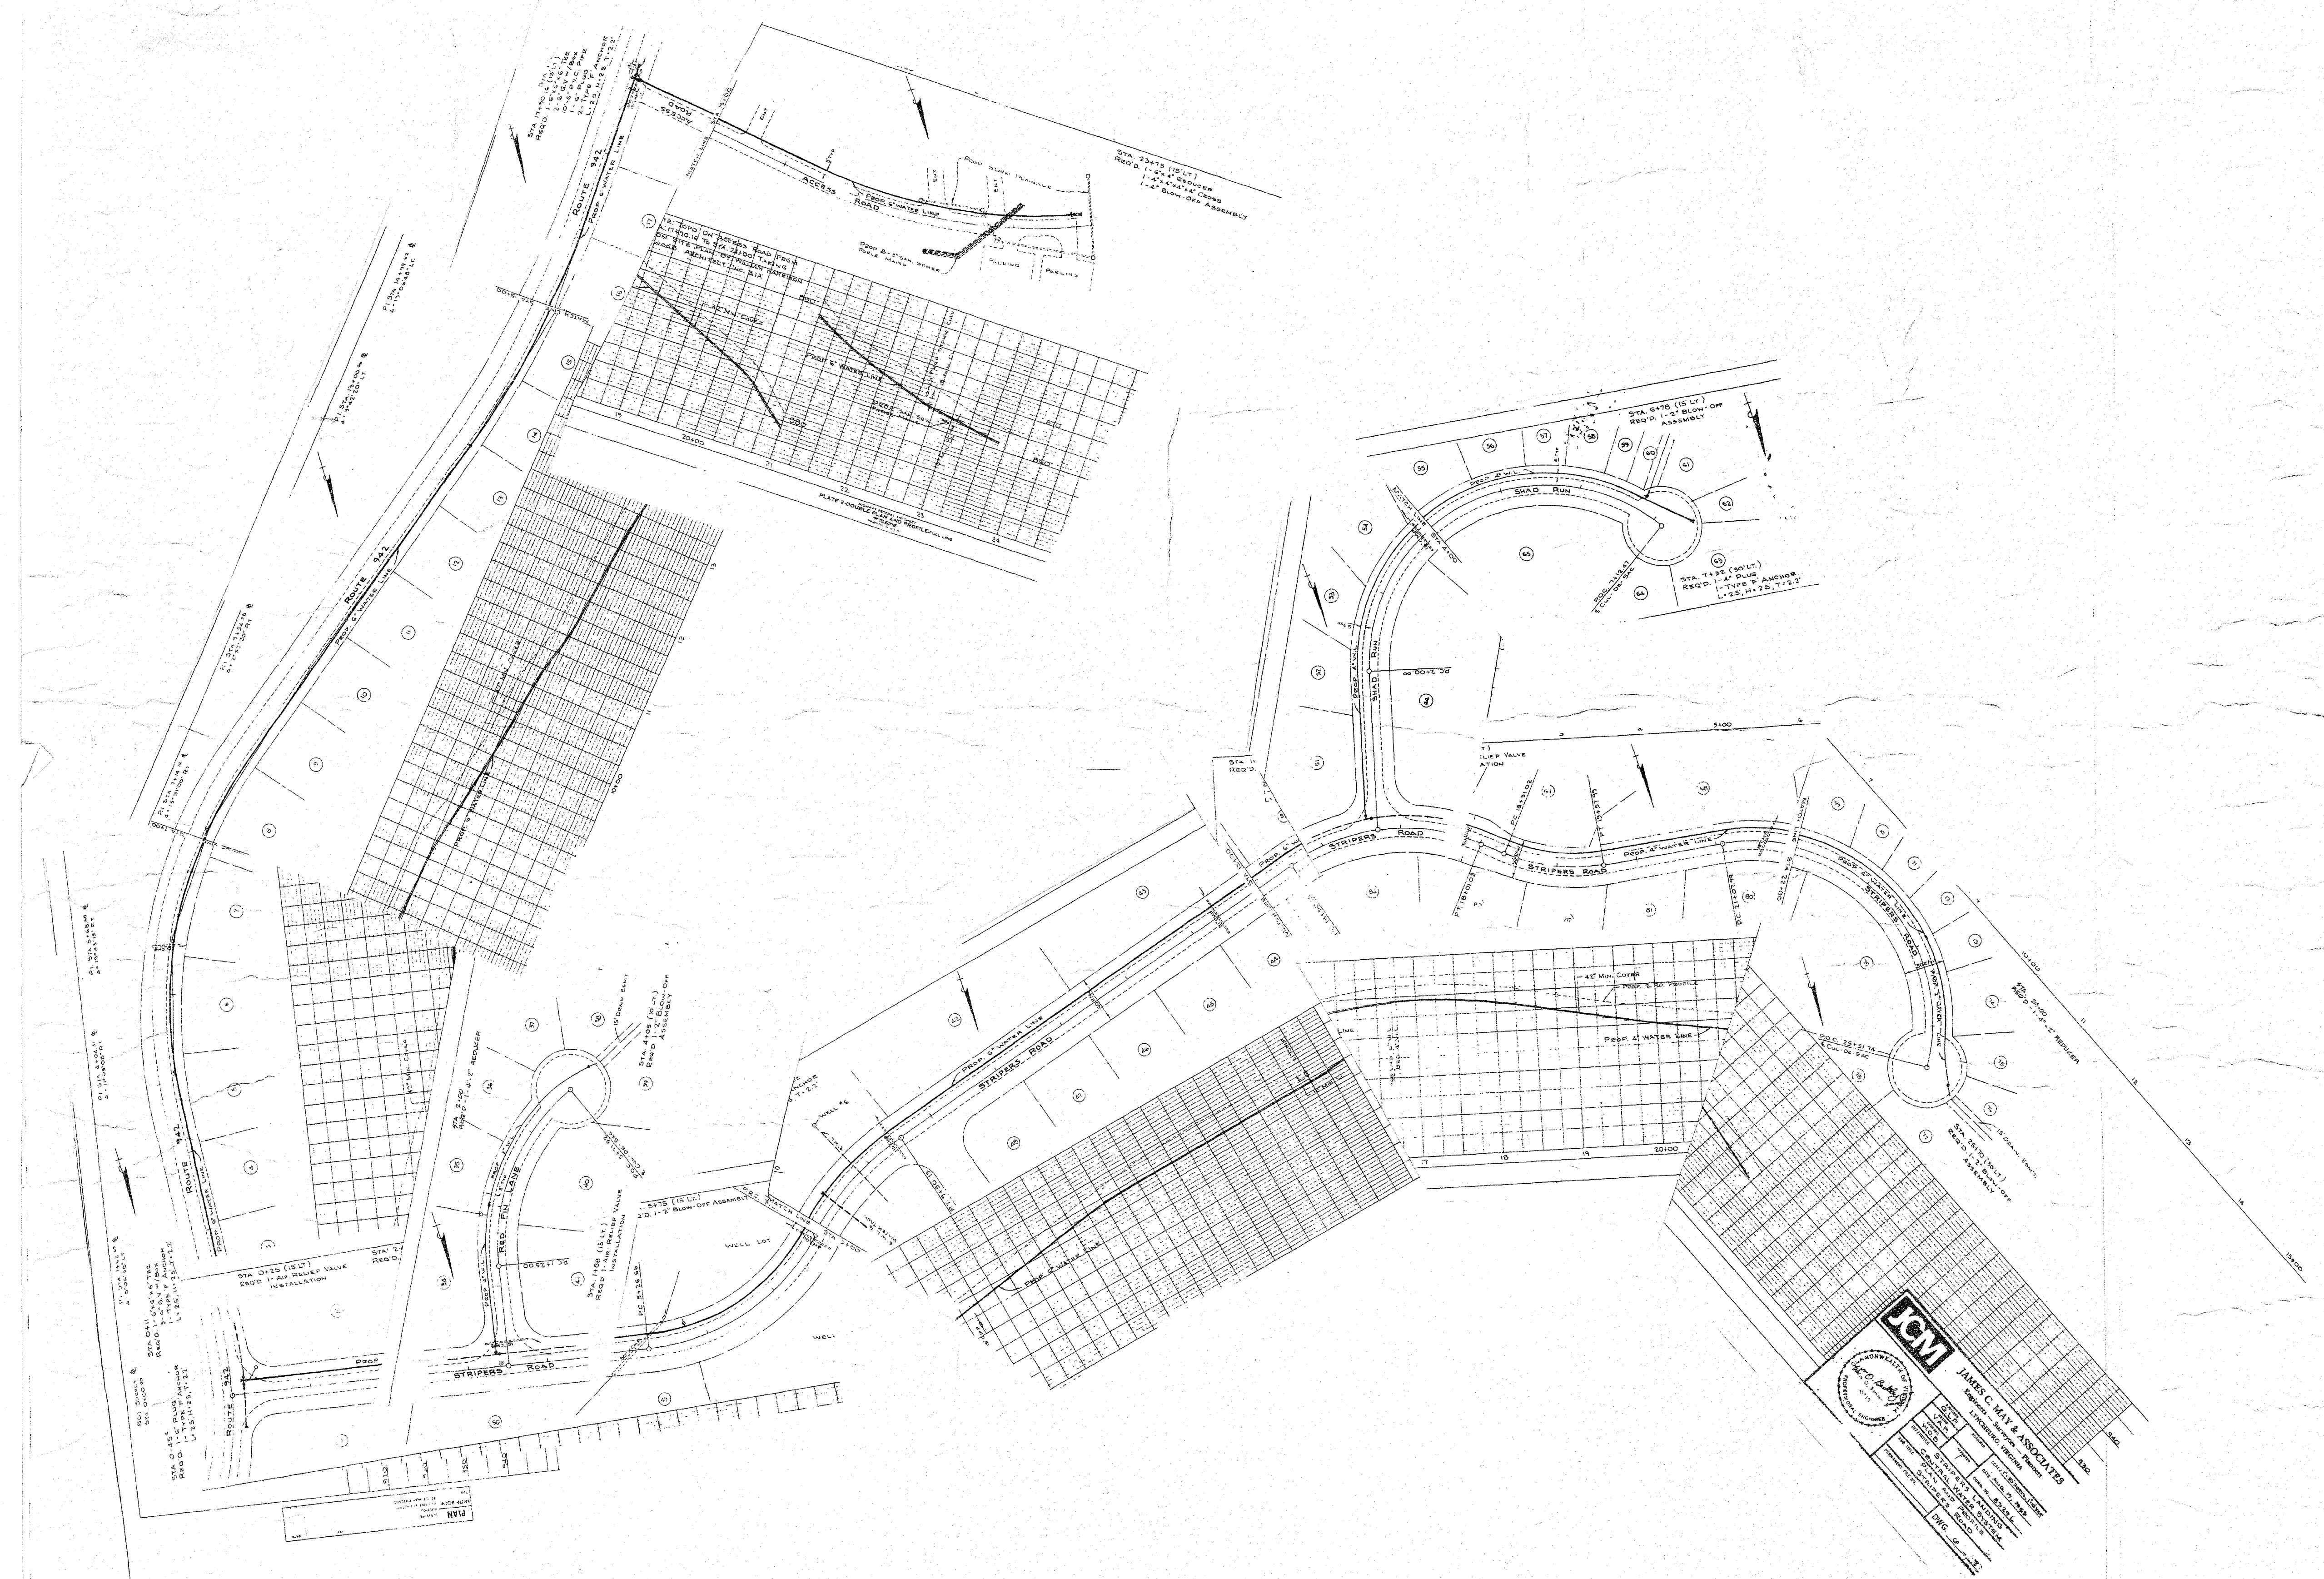

JCM
JAMES C. MAY & ASSOCIATES

