



w:\drawings\2019\2019-284\01-engineering\02-design\19284-comp.dwg 19284-comp-03-rd02.plt

- DENOTES EXISTING FIRE HYDRANT LOCATION
● DENOTES PROPOSED FIRE HYDRANT LOCATION

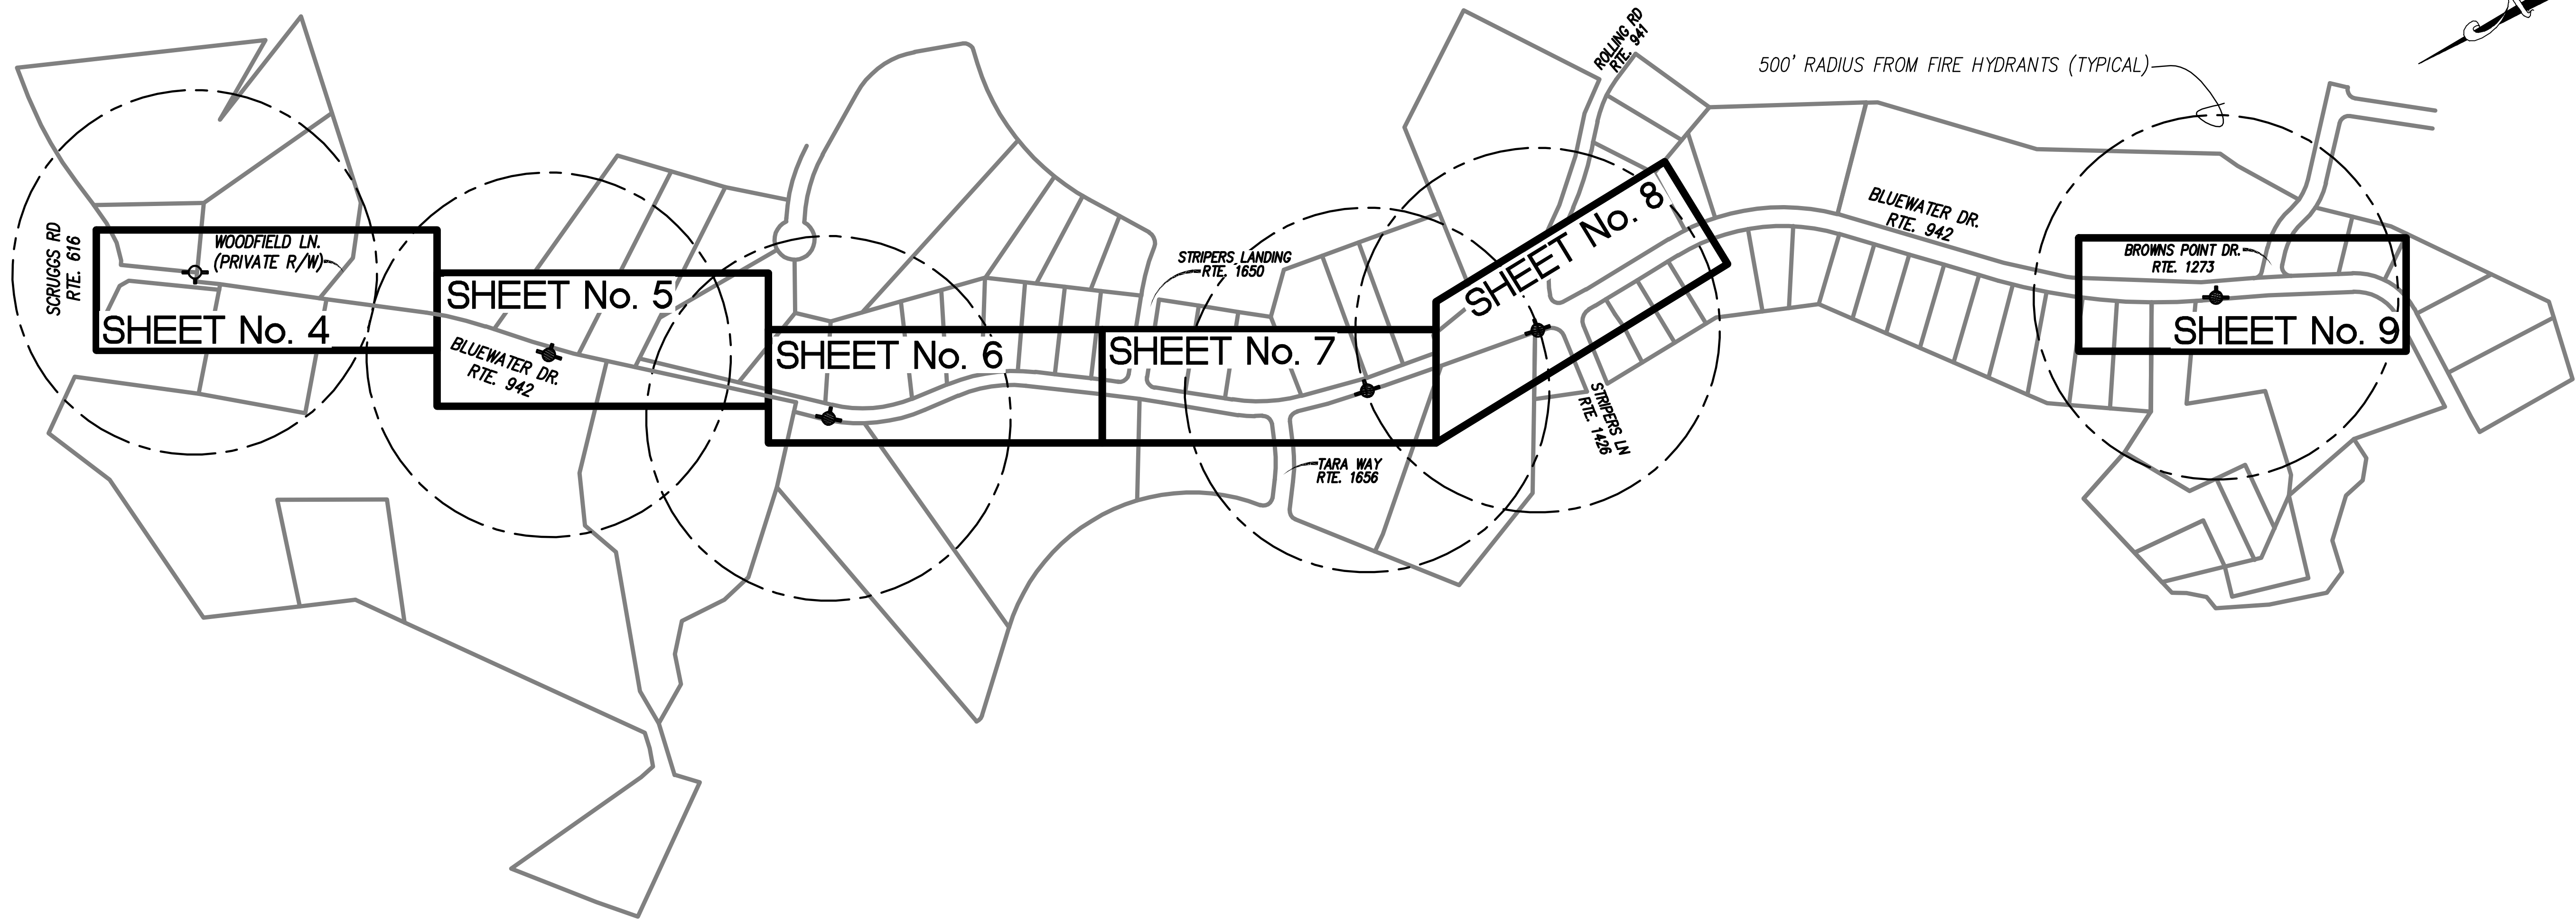

SHEET LAYOUT AND FIRE HYDRANT LOCATION

1" = 250'

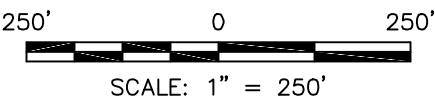

REVISIONS		DESCRIPTION	
NO.	DATE		
1			
2			
3			
4			
5			

DATE: July 22, 2020


SCALE: 1" = 250'

COMMISSION NO: 19-284

SHEET 3 OF 11

STRIPER'S LANDING
WATERLINE EXTENSION
PREPARED FOR
WESTERN VIRGINIA WATER AUTHORITY
SITUATED IN
FRANKLIN COUNTY, VIRGINIA

PLAN OVERVIEW

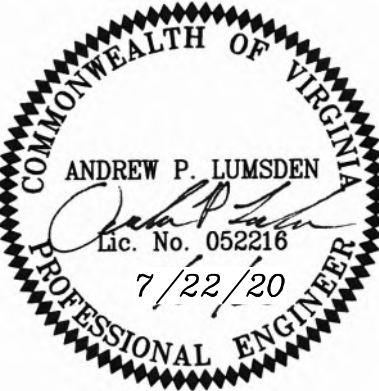

Lumsden Associates, P.C.
ENGINEERS | SURVEYORS | PLANNERS

4664 BRAVBLETON AVENUE
P.O. BOX 20669
ROANOKE, VIRGINIA 24018

PHONE: (540) 774-4411
FAX: (540) 772-9445
WWW.LUMSDENPC.COM