
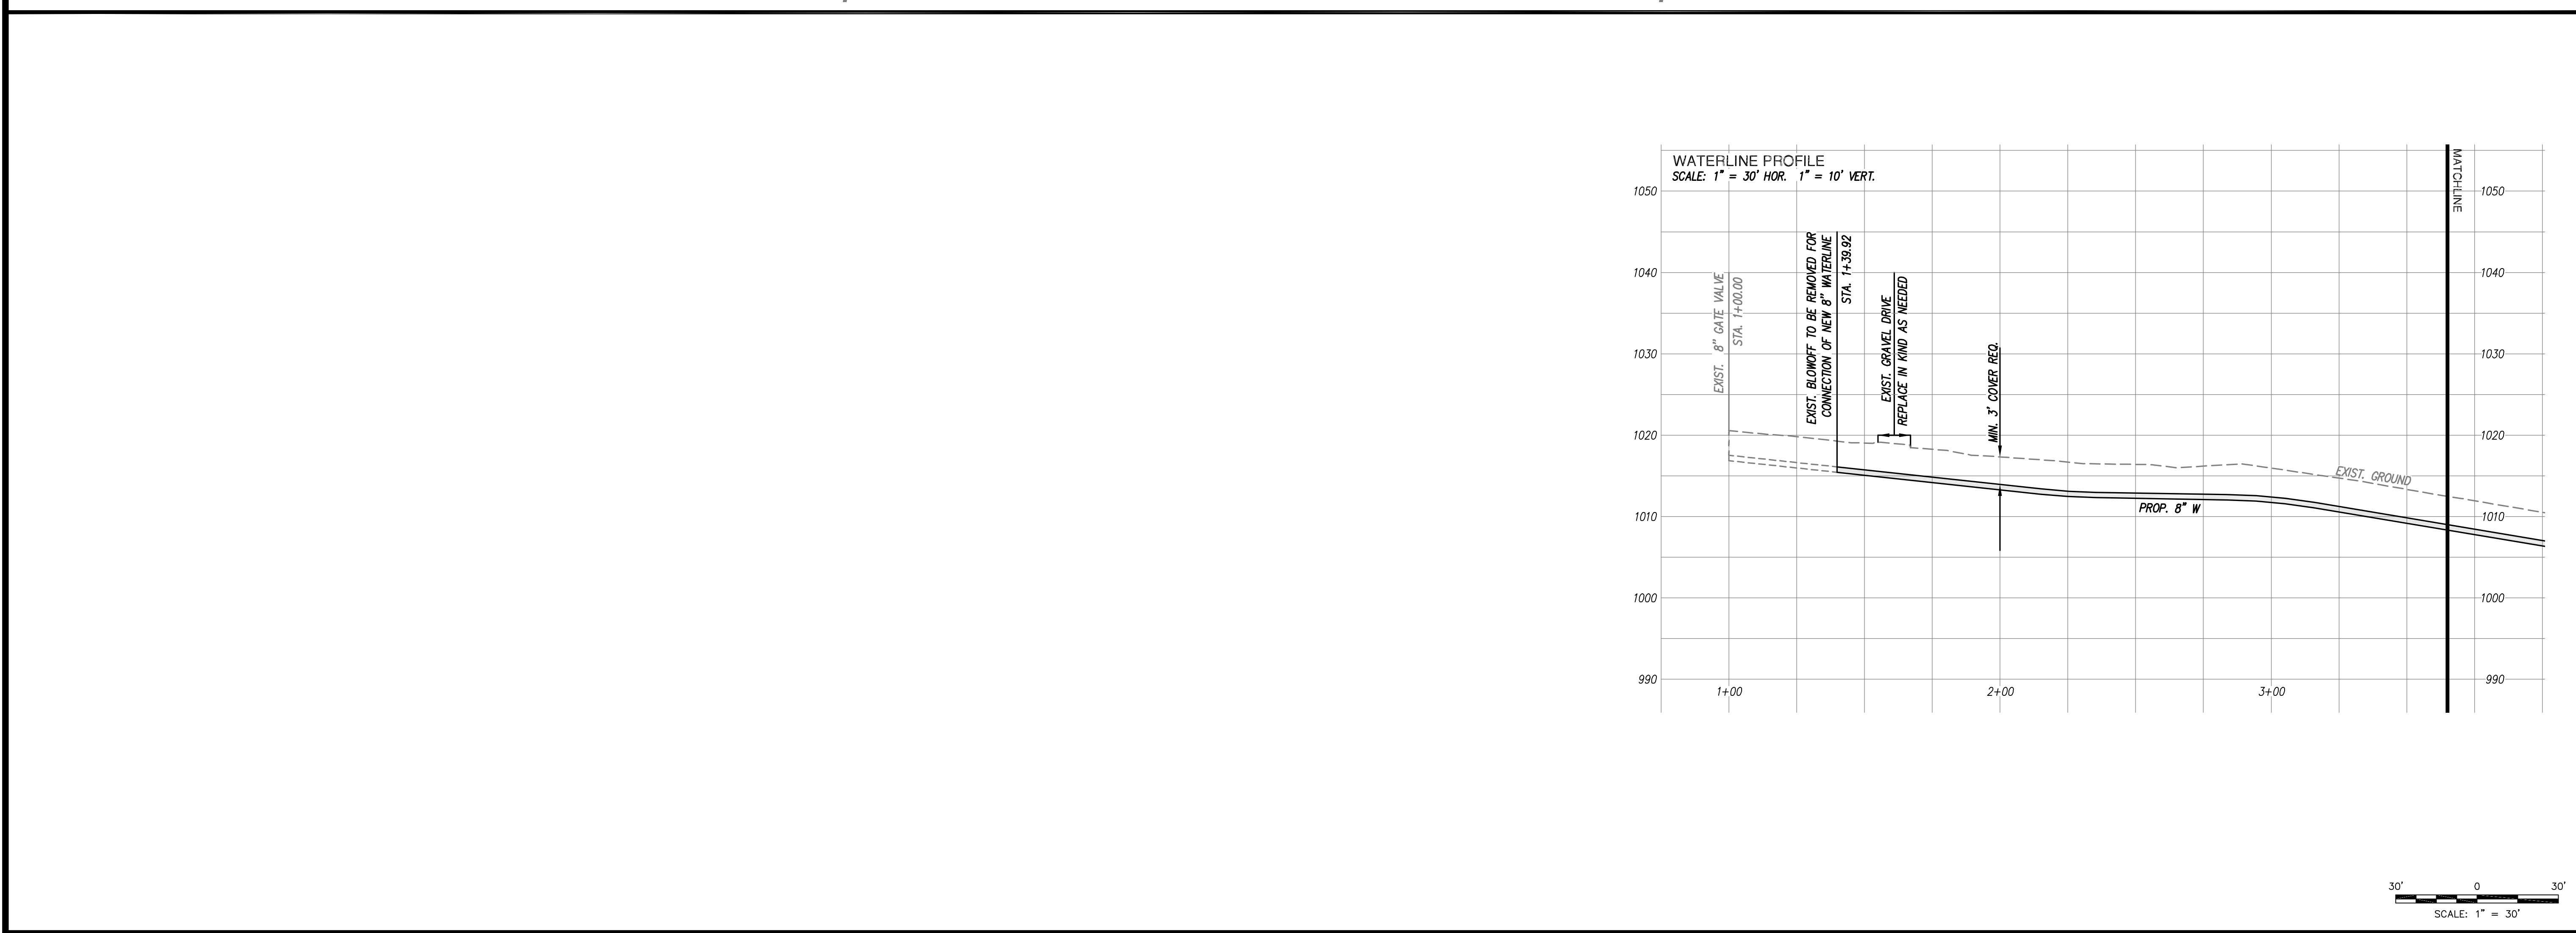


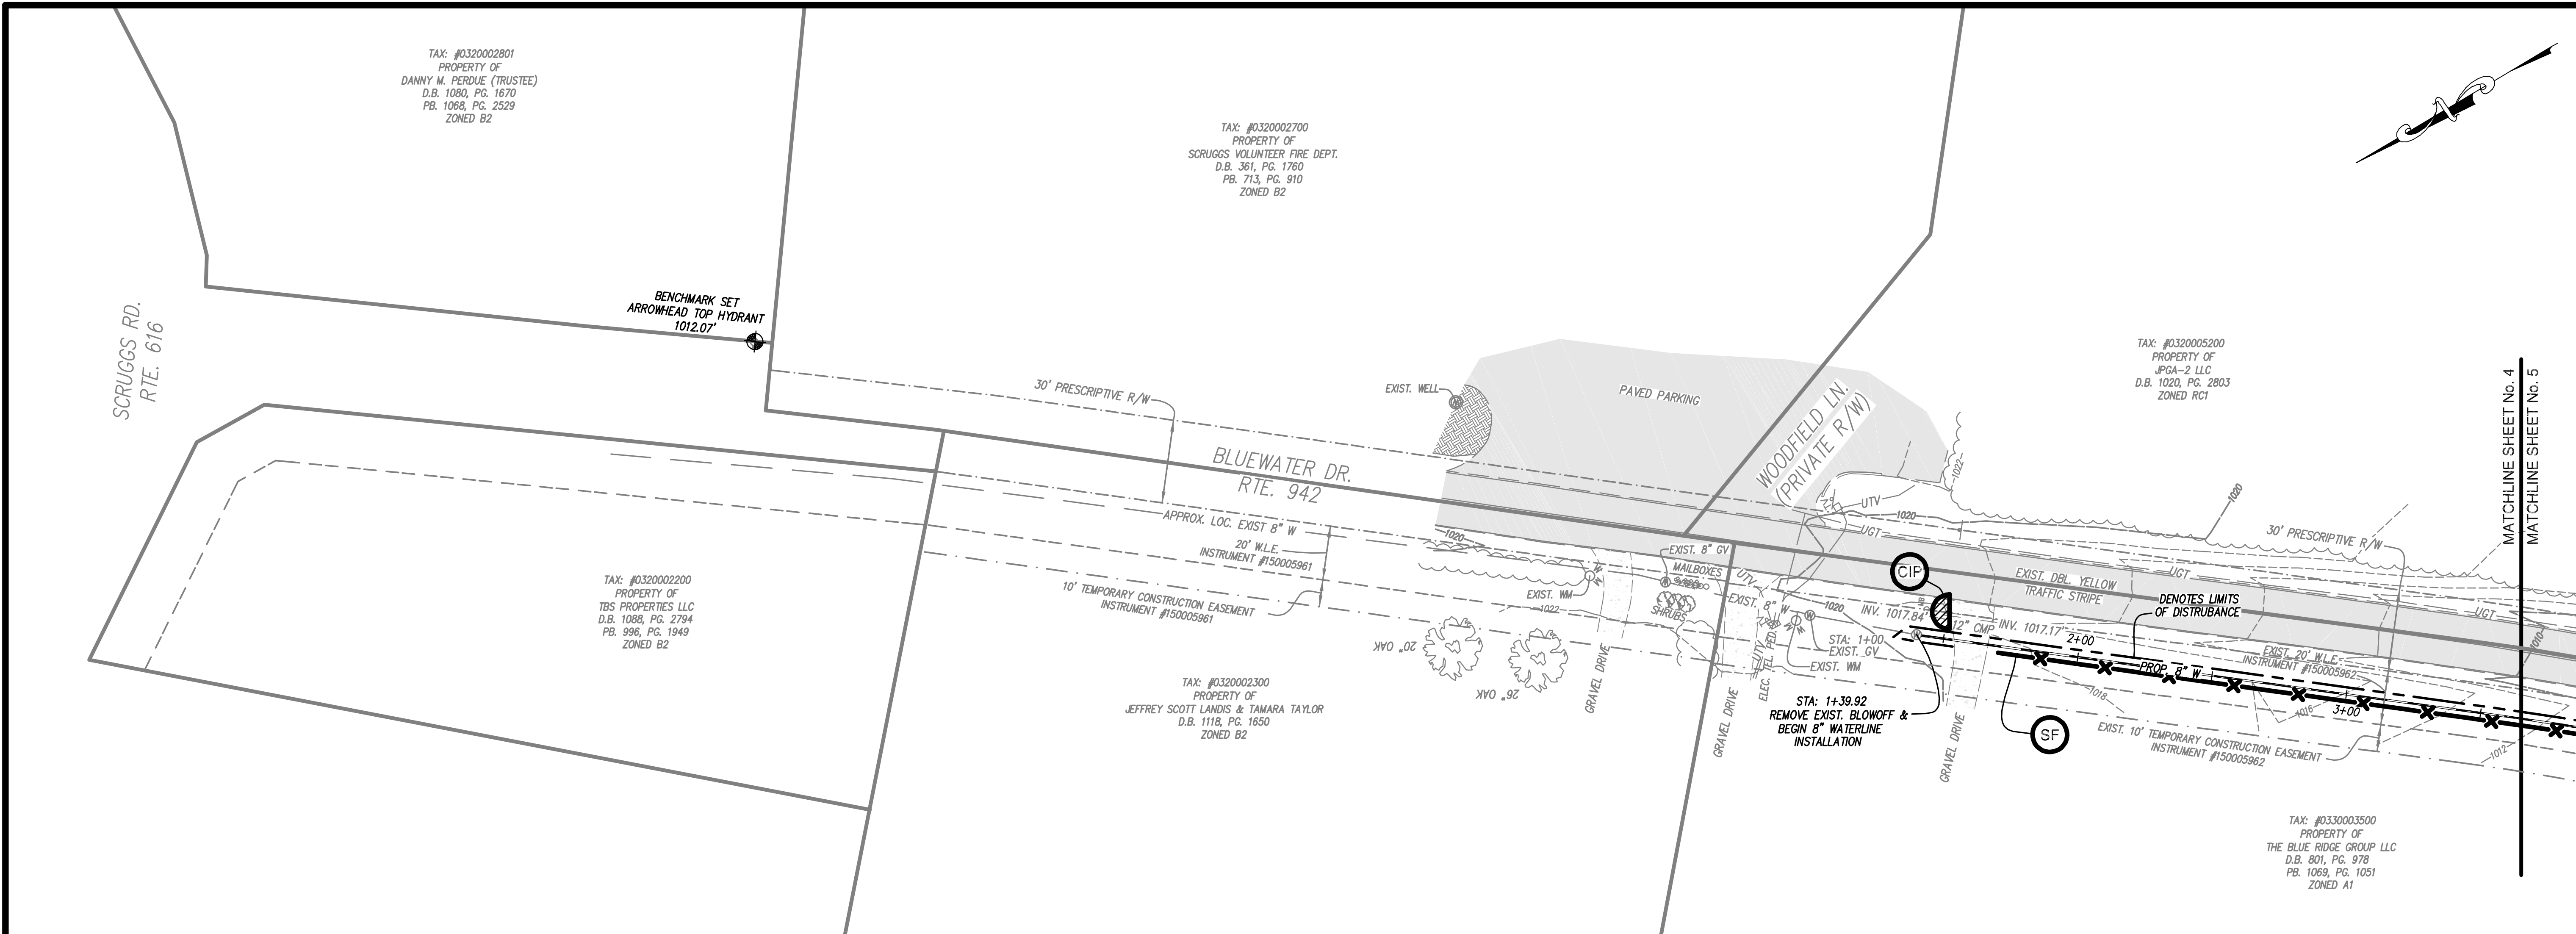

 Lumsden Associates, P.C. ENGINEERS SURVEYORS PLANNERS		PHONE: (540) 774-4411 P.O. BOX 20889 FAX: (540) 772-9945 WWW.LUMSDENPC.COM															
		PLAN & PROFILE															
STRIPER'S LANDING WATERLINE EXTENSION		PREPARED FOR WESTERN VIRGINIA WATER AUTHORITY															
SITUATED IN FRANKLIN COUNTY, VIRGINIA																	
<table border="1" style="width: 100%; border-collapse: collapse;"> <thead> <tr> <th colspan="2" style="text-align: left;">REVISIONS</th> </tr> <tr> <th style="width: 10%;">NO.</th> <th>DATE</th> </tr> </thead> <tbody> <tr> <td style="text-align: center;">1</td> <td>DESCRIPTION</td> </tr> <tr> <td style="text-align: center;">2</td> <td></td> </tr> <tr> <td style="text-align: center;">3</td> <td></td> </tr> <tr> <td style="text-align: center;">4</td> <td></td> </tr> <tr> <td style="text-align: center;">5</td> <td></td> </tr> </tbody> </table>				REVISIONS		NO.	DATE	1	DESCRIPTION	2		3		4		5	
REVISIONS																	
NO.	DATE																
1	DESCRIPTION																
2																	
3																	
4																	
5																	
DATE: July 22, 2020																	
SCALE: 1" = 30'																	
COMMISSION NO: 19-284																	
SHEET 4 OF 11																	