
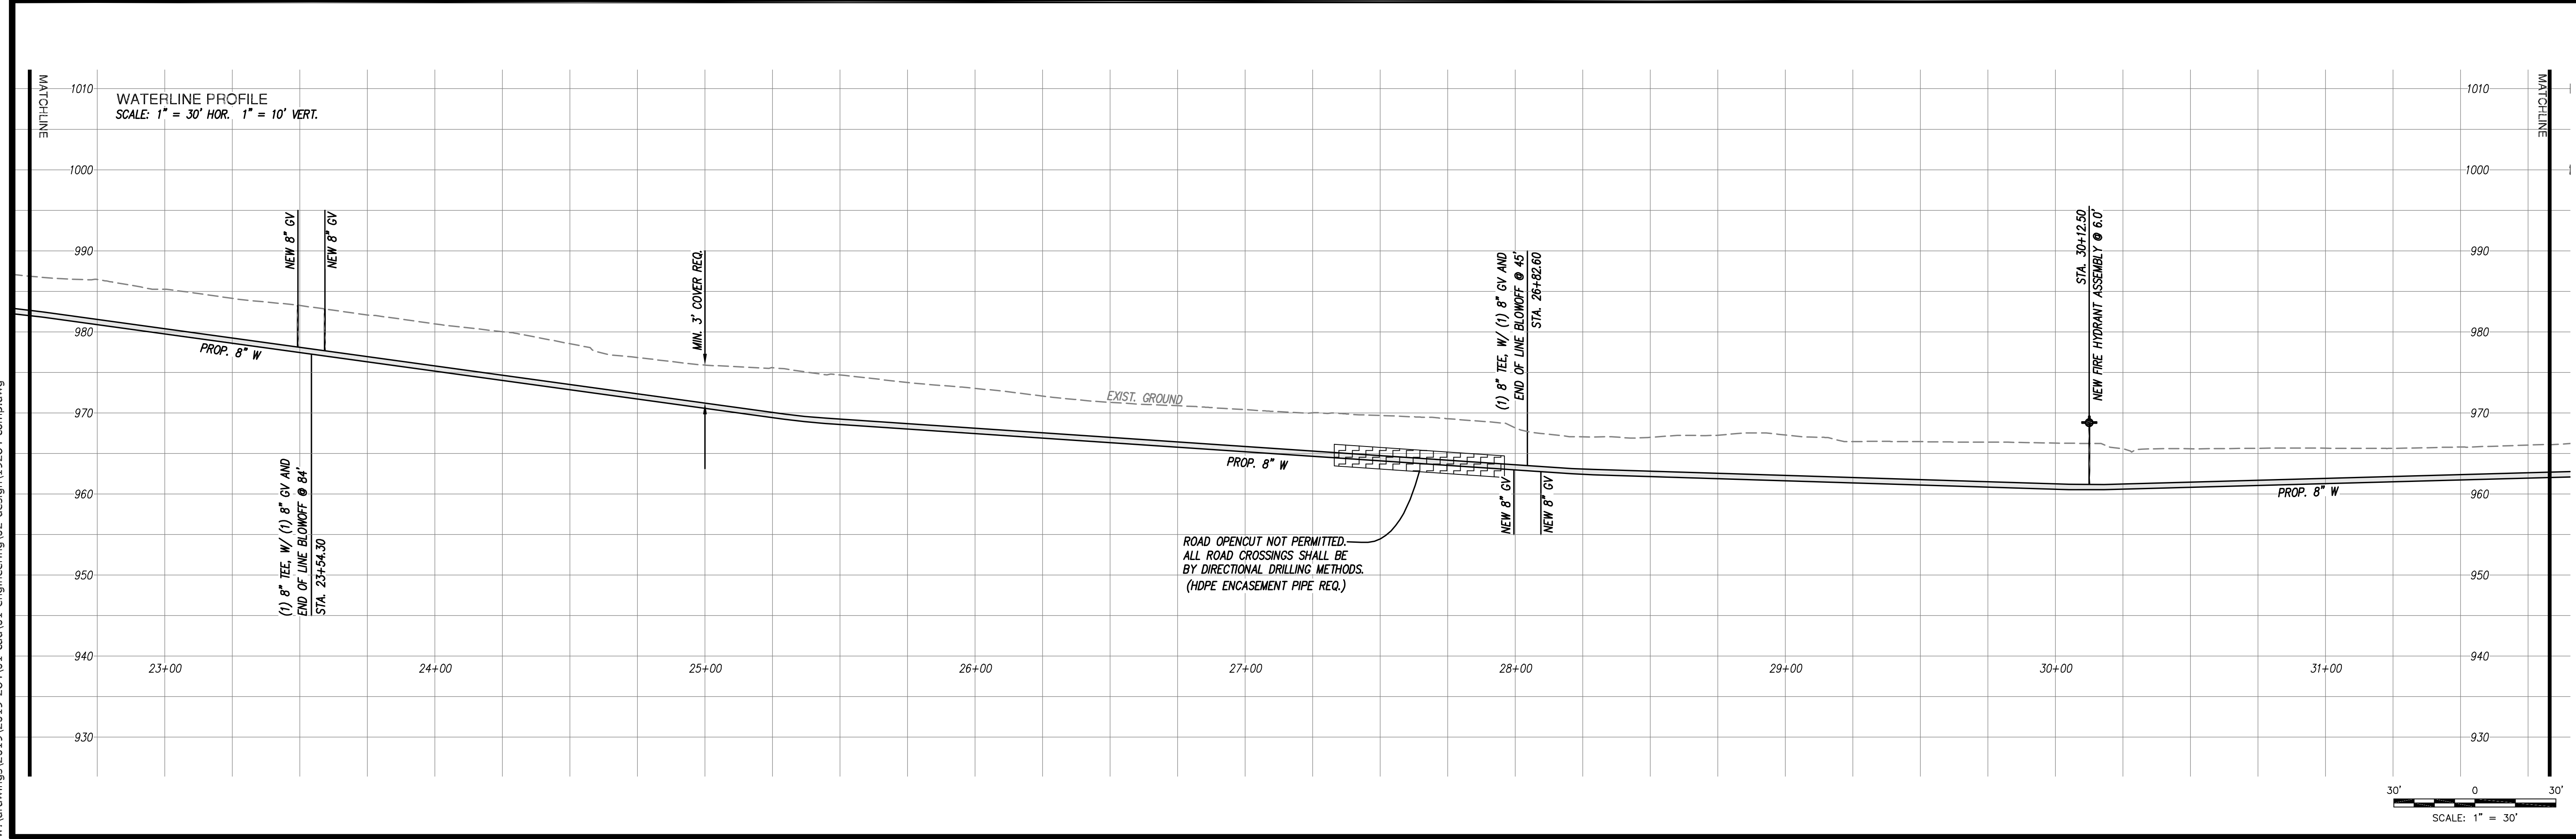


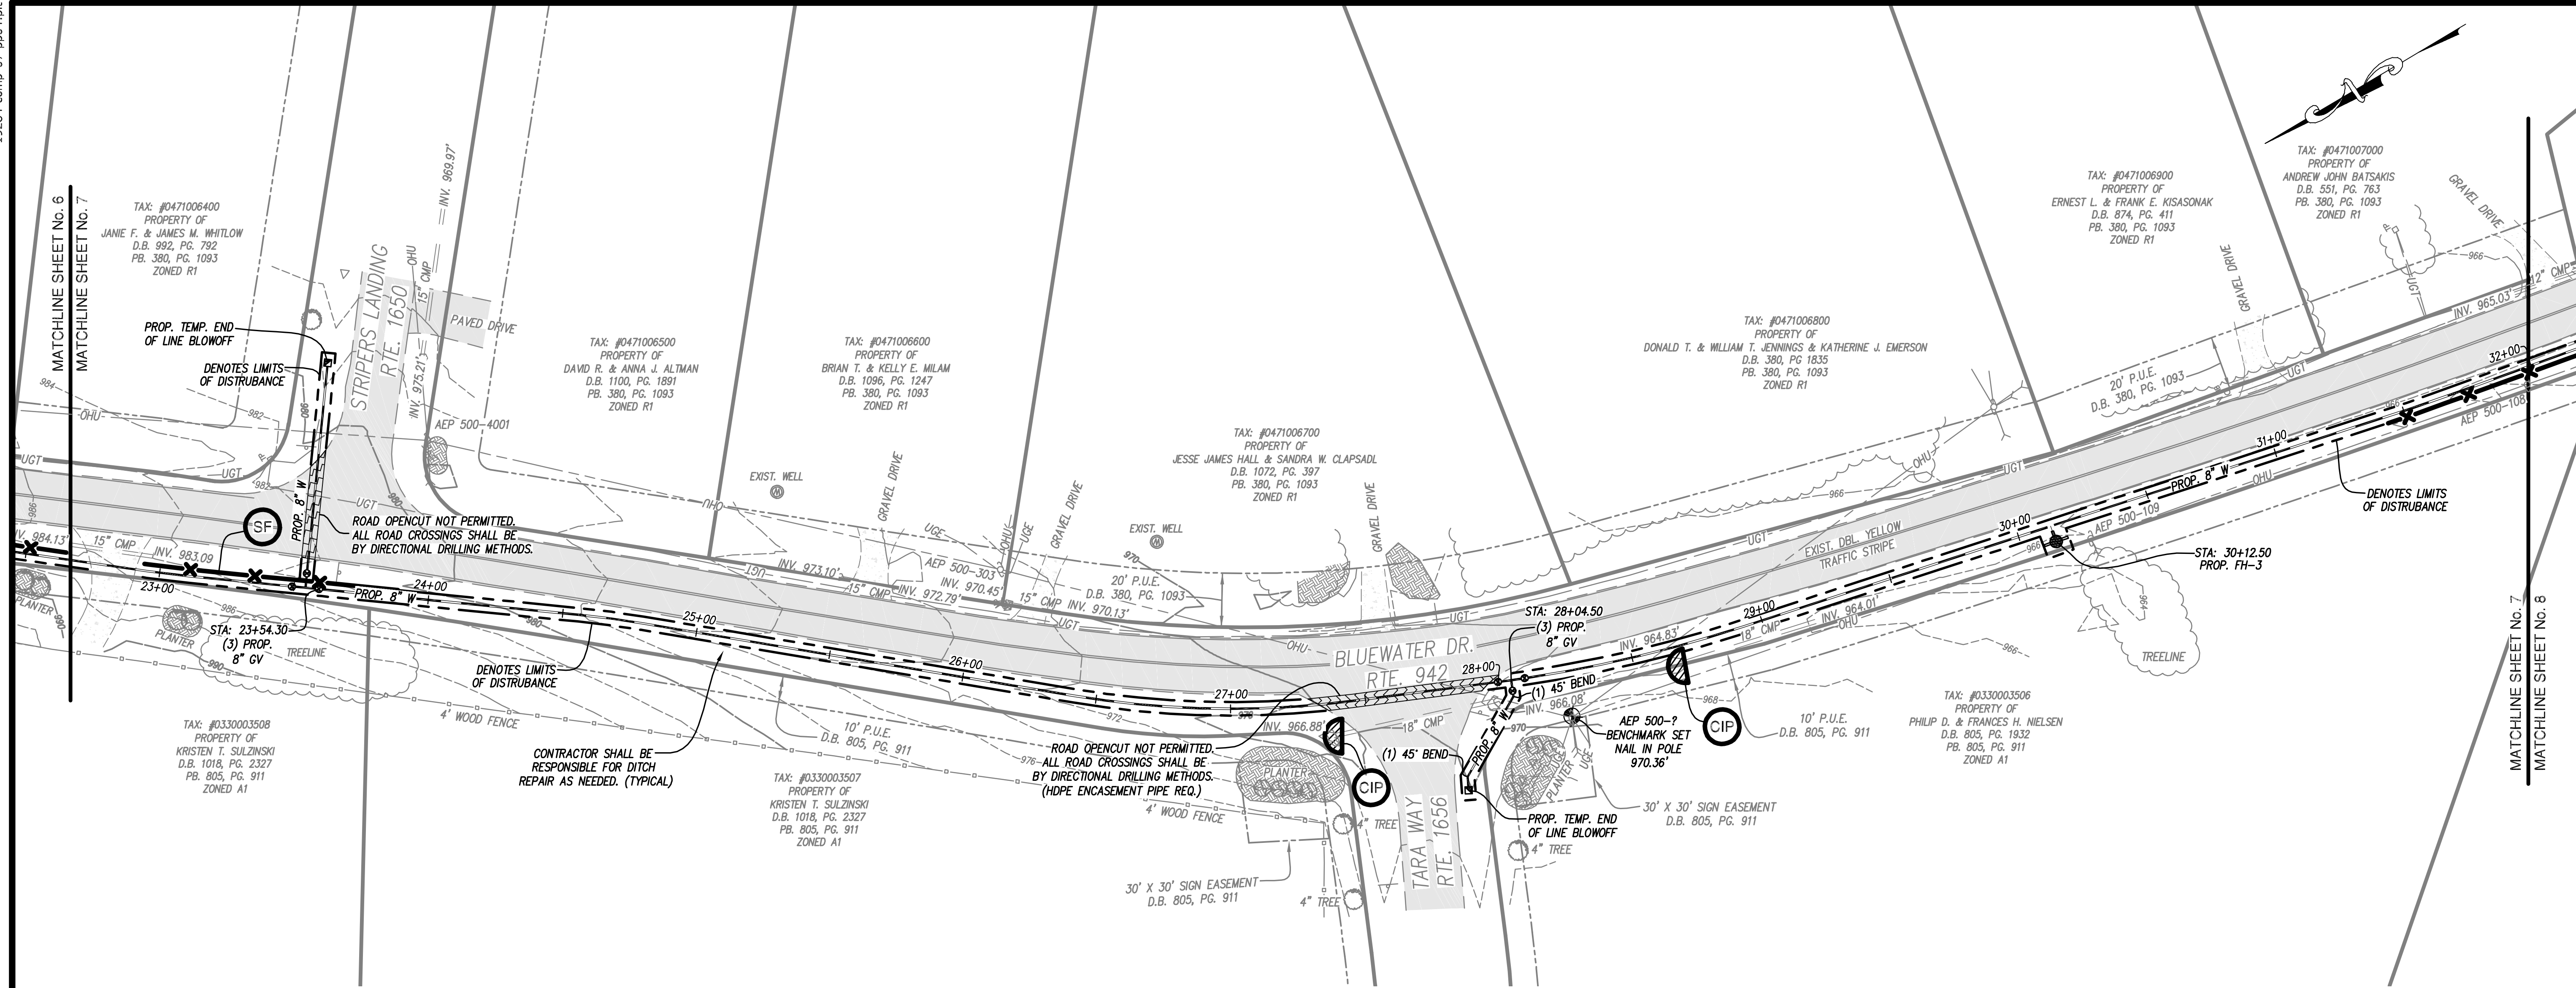

Lumsden Associates, P.C.
ENGINEERS | SURVEYORS | PLANNERS

PHONE: (540) 774-4411
P.O. BOX 20669
ROANOKE, VIRGINIA 24018

COMMONWEALTH OF VIRGINIA
ANDREW P. LUMSDEN
Lic. No. 062218
7/22/20
PROFESSIONAL ENGINEER

PLAN & PROFILE

**STRIPER'S LANDING
WATERLINE EXTENSION**
PREPARED FOR
WESTERN VIRGINIA WATER AUTHORITY
SITUATED IN
FRANKLIN COUNTY, VIRGINIA

REVISIONS	
NO.	DESCRIPTION
1	
2	
3	
4	
5	

DATE: July 22, 2020
SCALE: 1" = 30'
COMMISSION NO: 19-284

SHEET 7 OF 11