
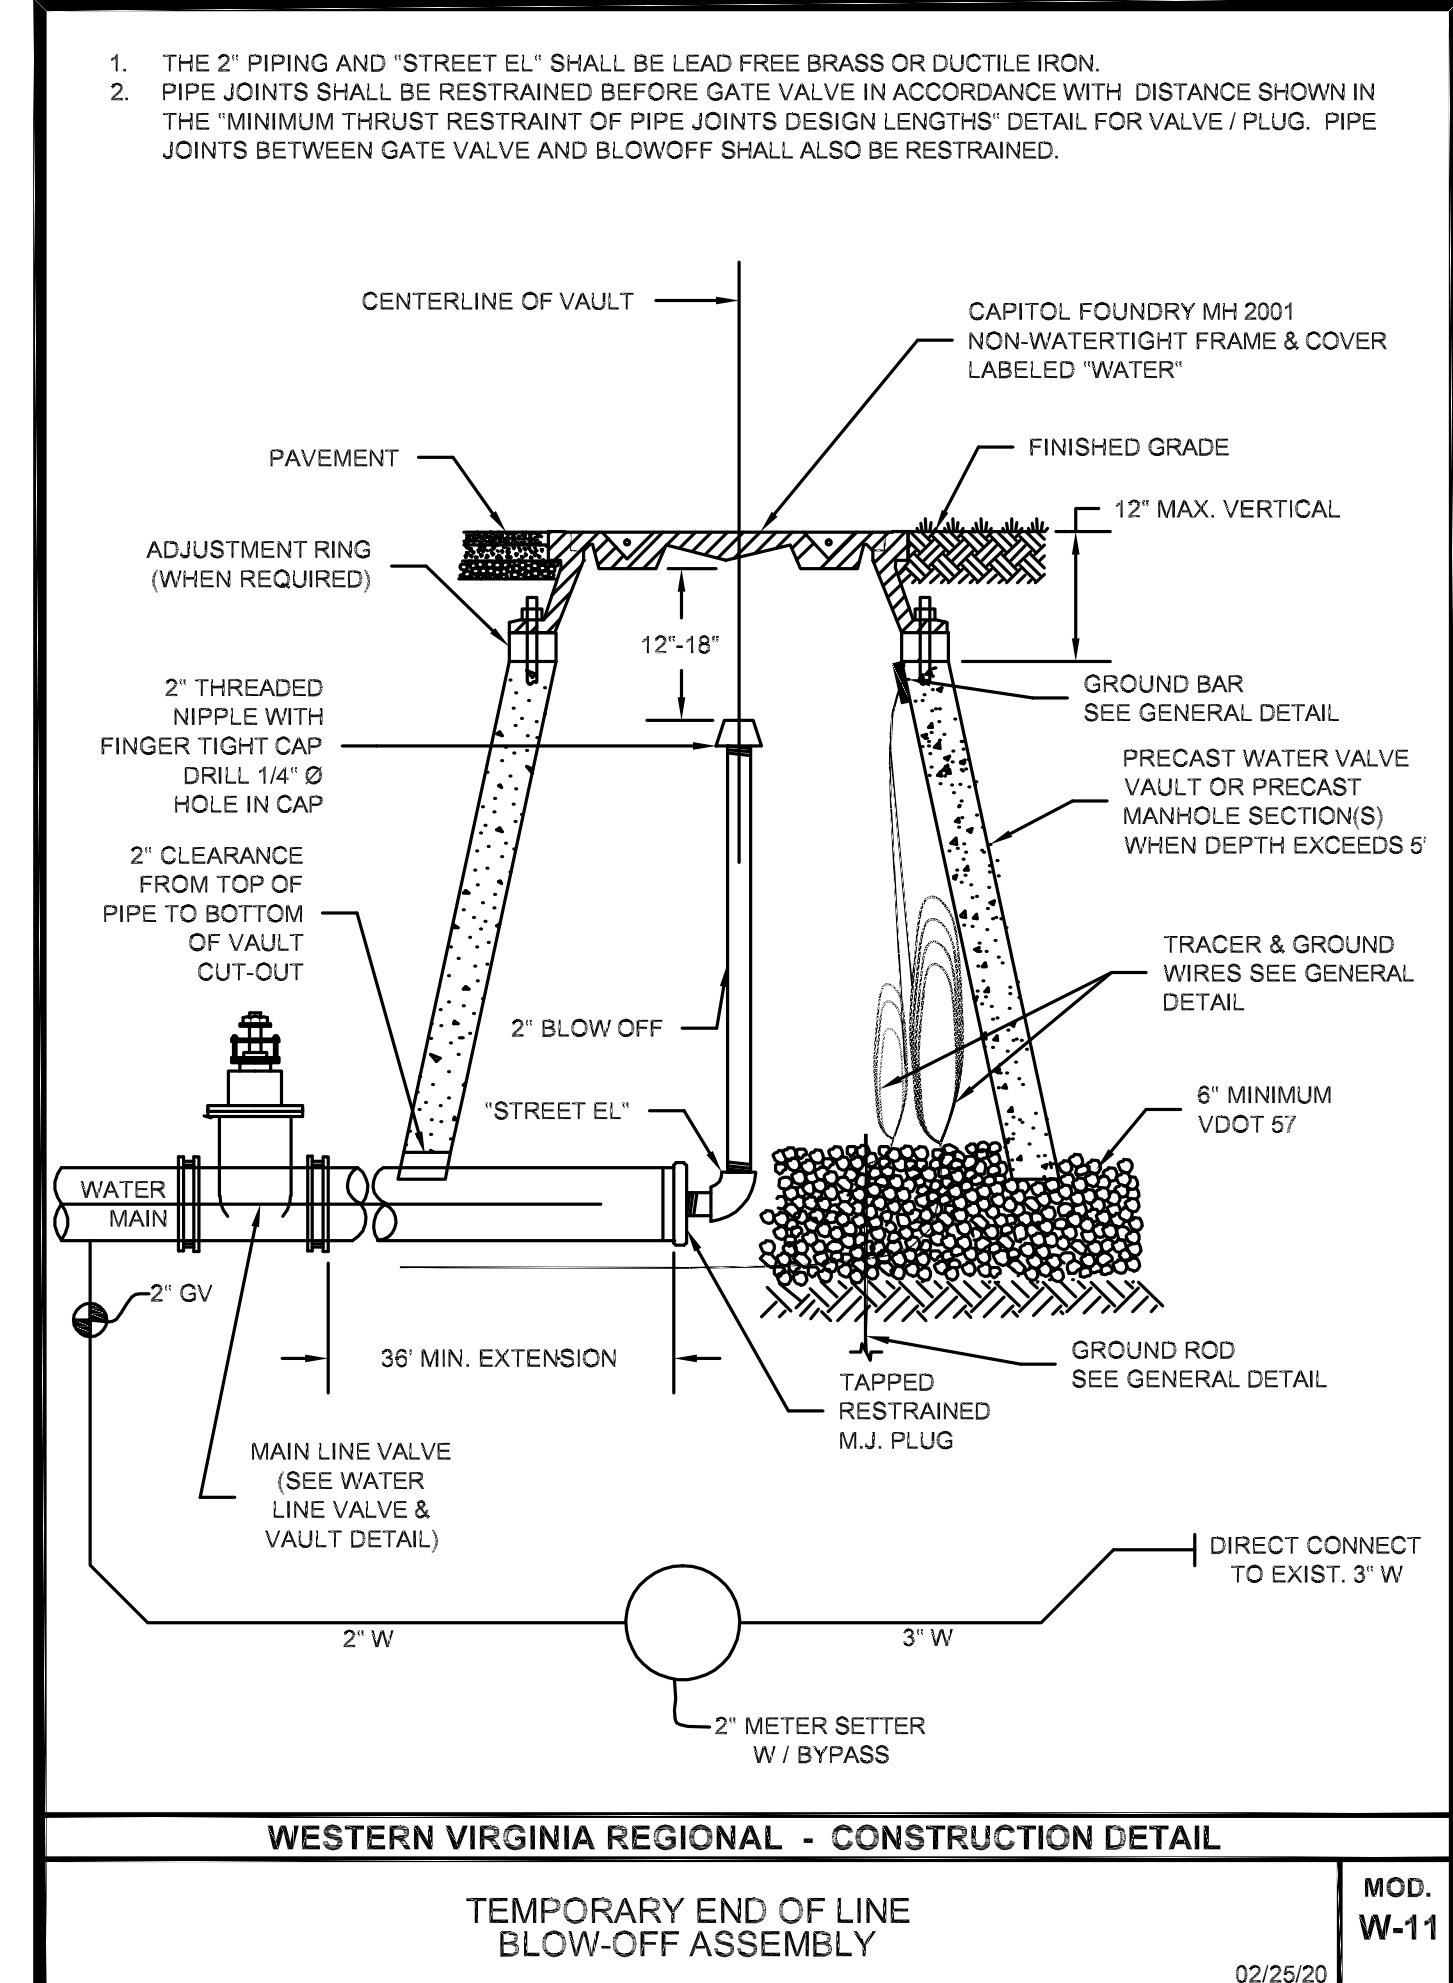
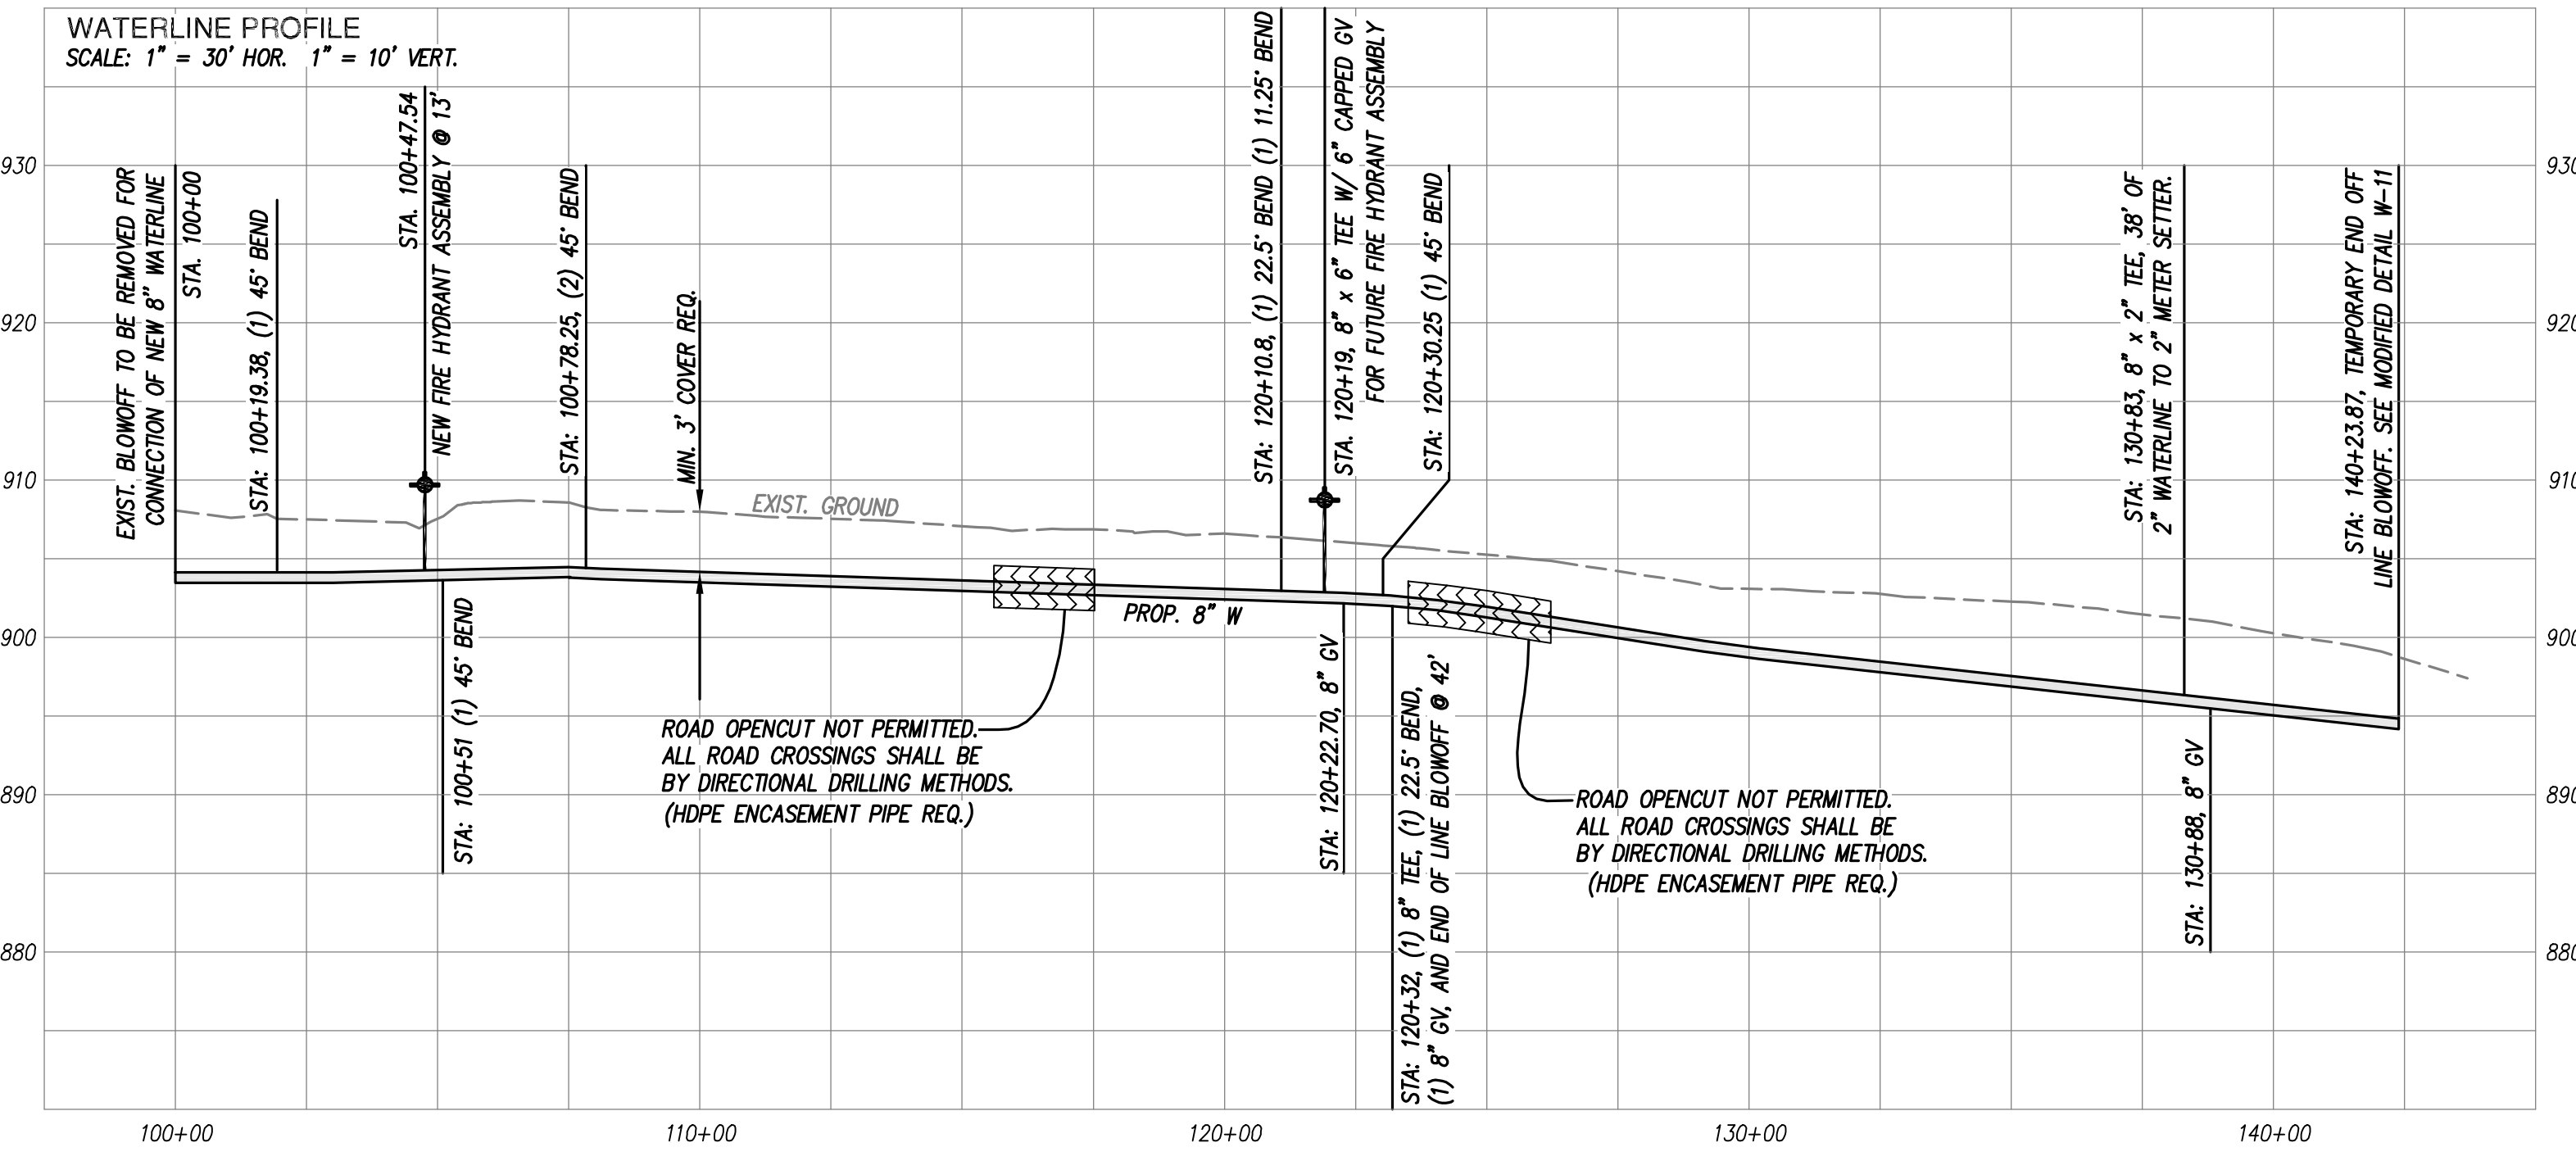


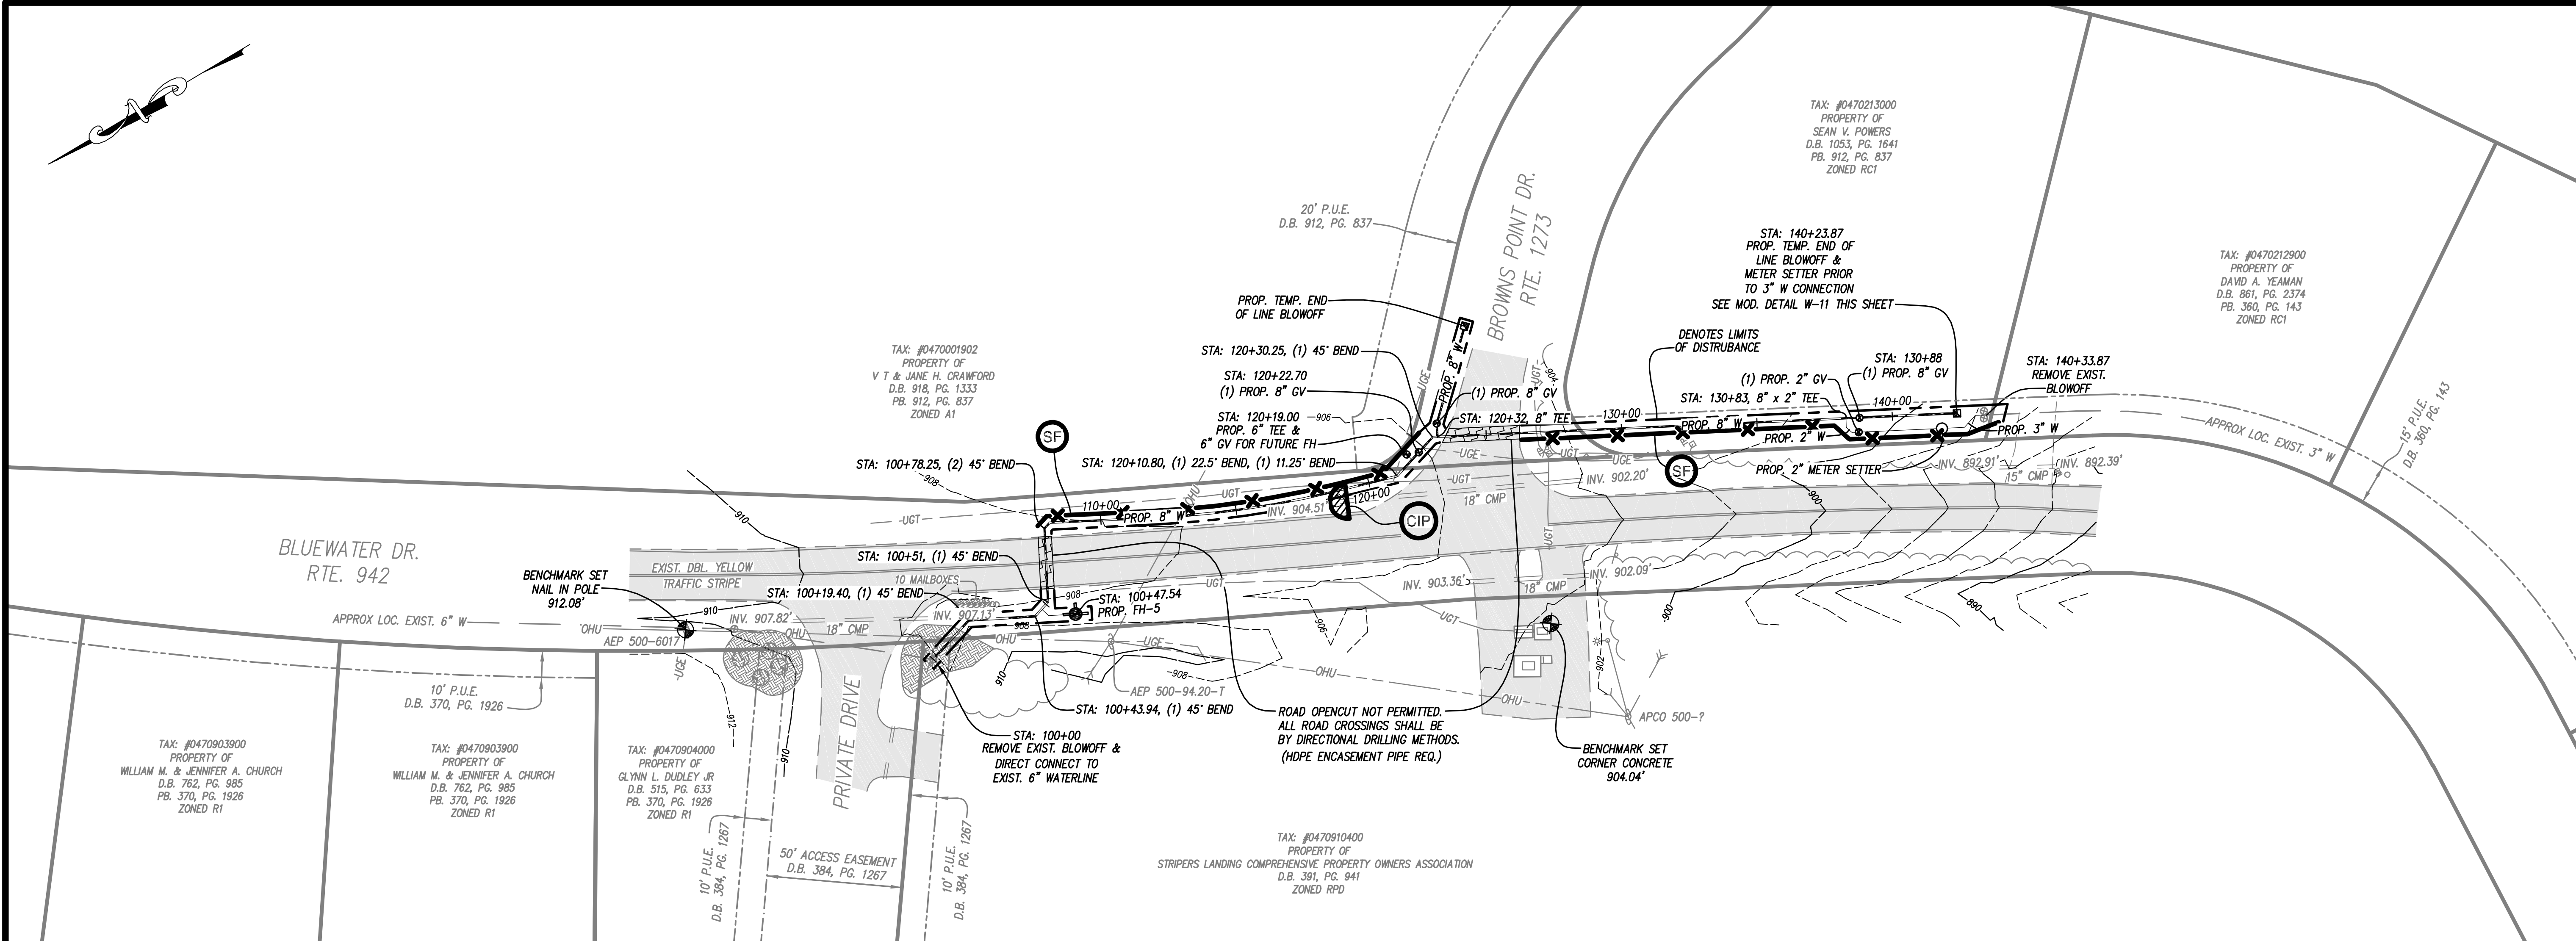

Lumsden Associates, P.C.

ENGINEERS | SURVEYORS | PLANNERS

4664 BRAMBLETON AVENUE
P.O. BOX 20669
ROANOKE, VIRGINIA 24018

PHONE: (540) 774-4411
FAX: (540) 772-9445
WWW.LUMSDENPC.COM

COMMONWEALTH OF VIRGINIA

ANDREW P. LUMSDEN
Lic. No. 062218
7/22/20
PROFESSIONAL ENGINEER

PLAN & PROFILE

STRIPER'S LANDING
WATERLINE EXTENSION

PREPARED FOR
WESTERN VIRGINIA WATER AUTHORITY

SITUATED IN
FRANKLIN COUNTY, VIRGINIA

REVISIONS	
NO.	DESCRIPTION
1	
2	
3	
4	
5	

DATE: July 22, 2020

SCALE: 1" = 30'

COMMISSION NO: 19-284

SHEET 9 OF 11