


s:\301\30176\submittal\phase1\Infrastructure\DWG\SheetCD39176-C3.03-ERO-1-HP.dwg | Plotted on 9/29/2017 7:56 AM | by Rich Samaria

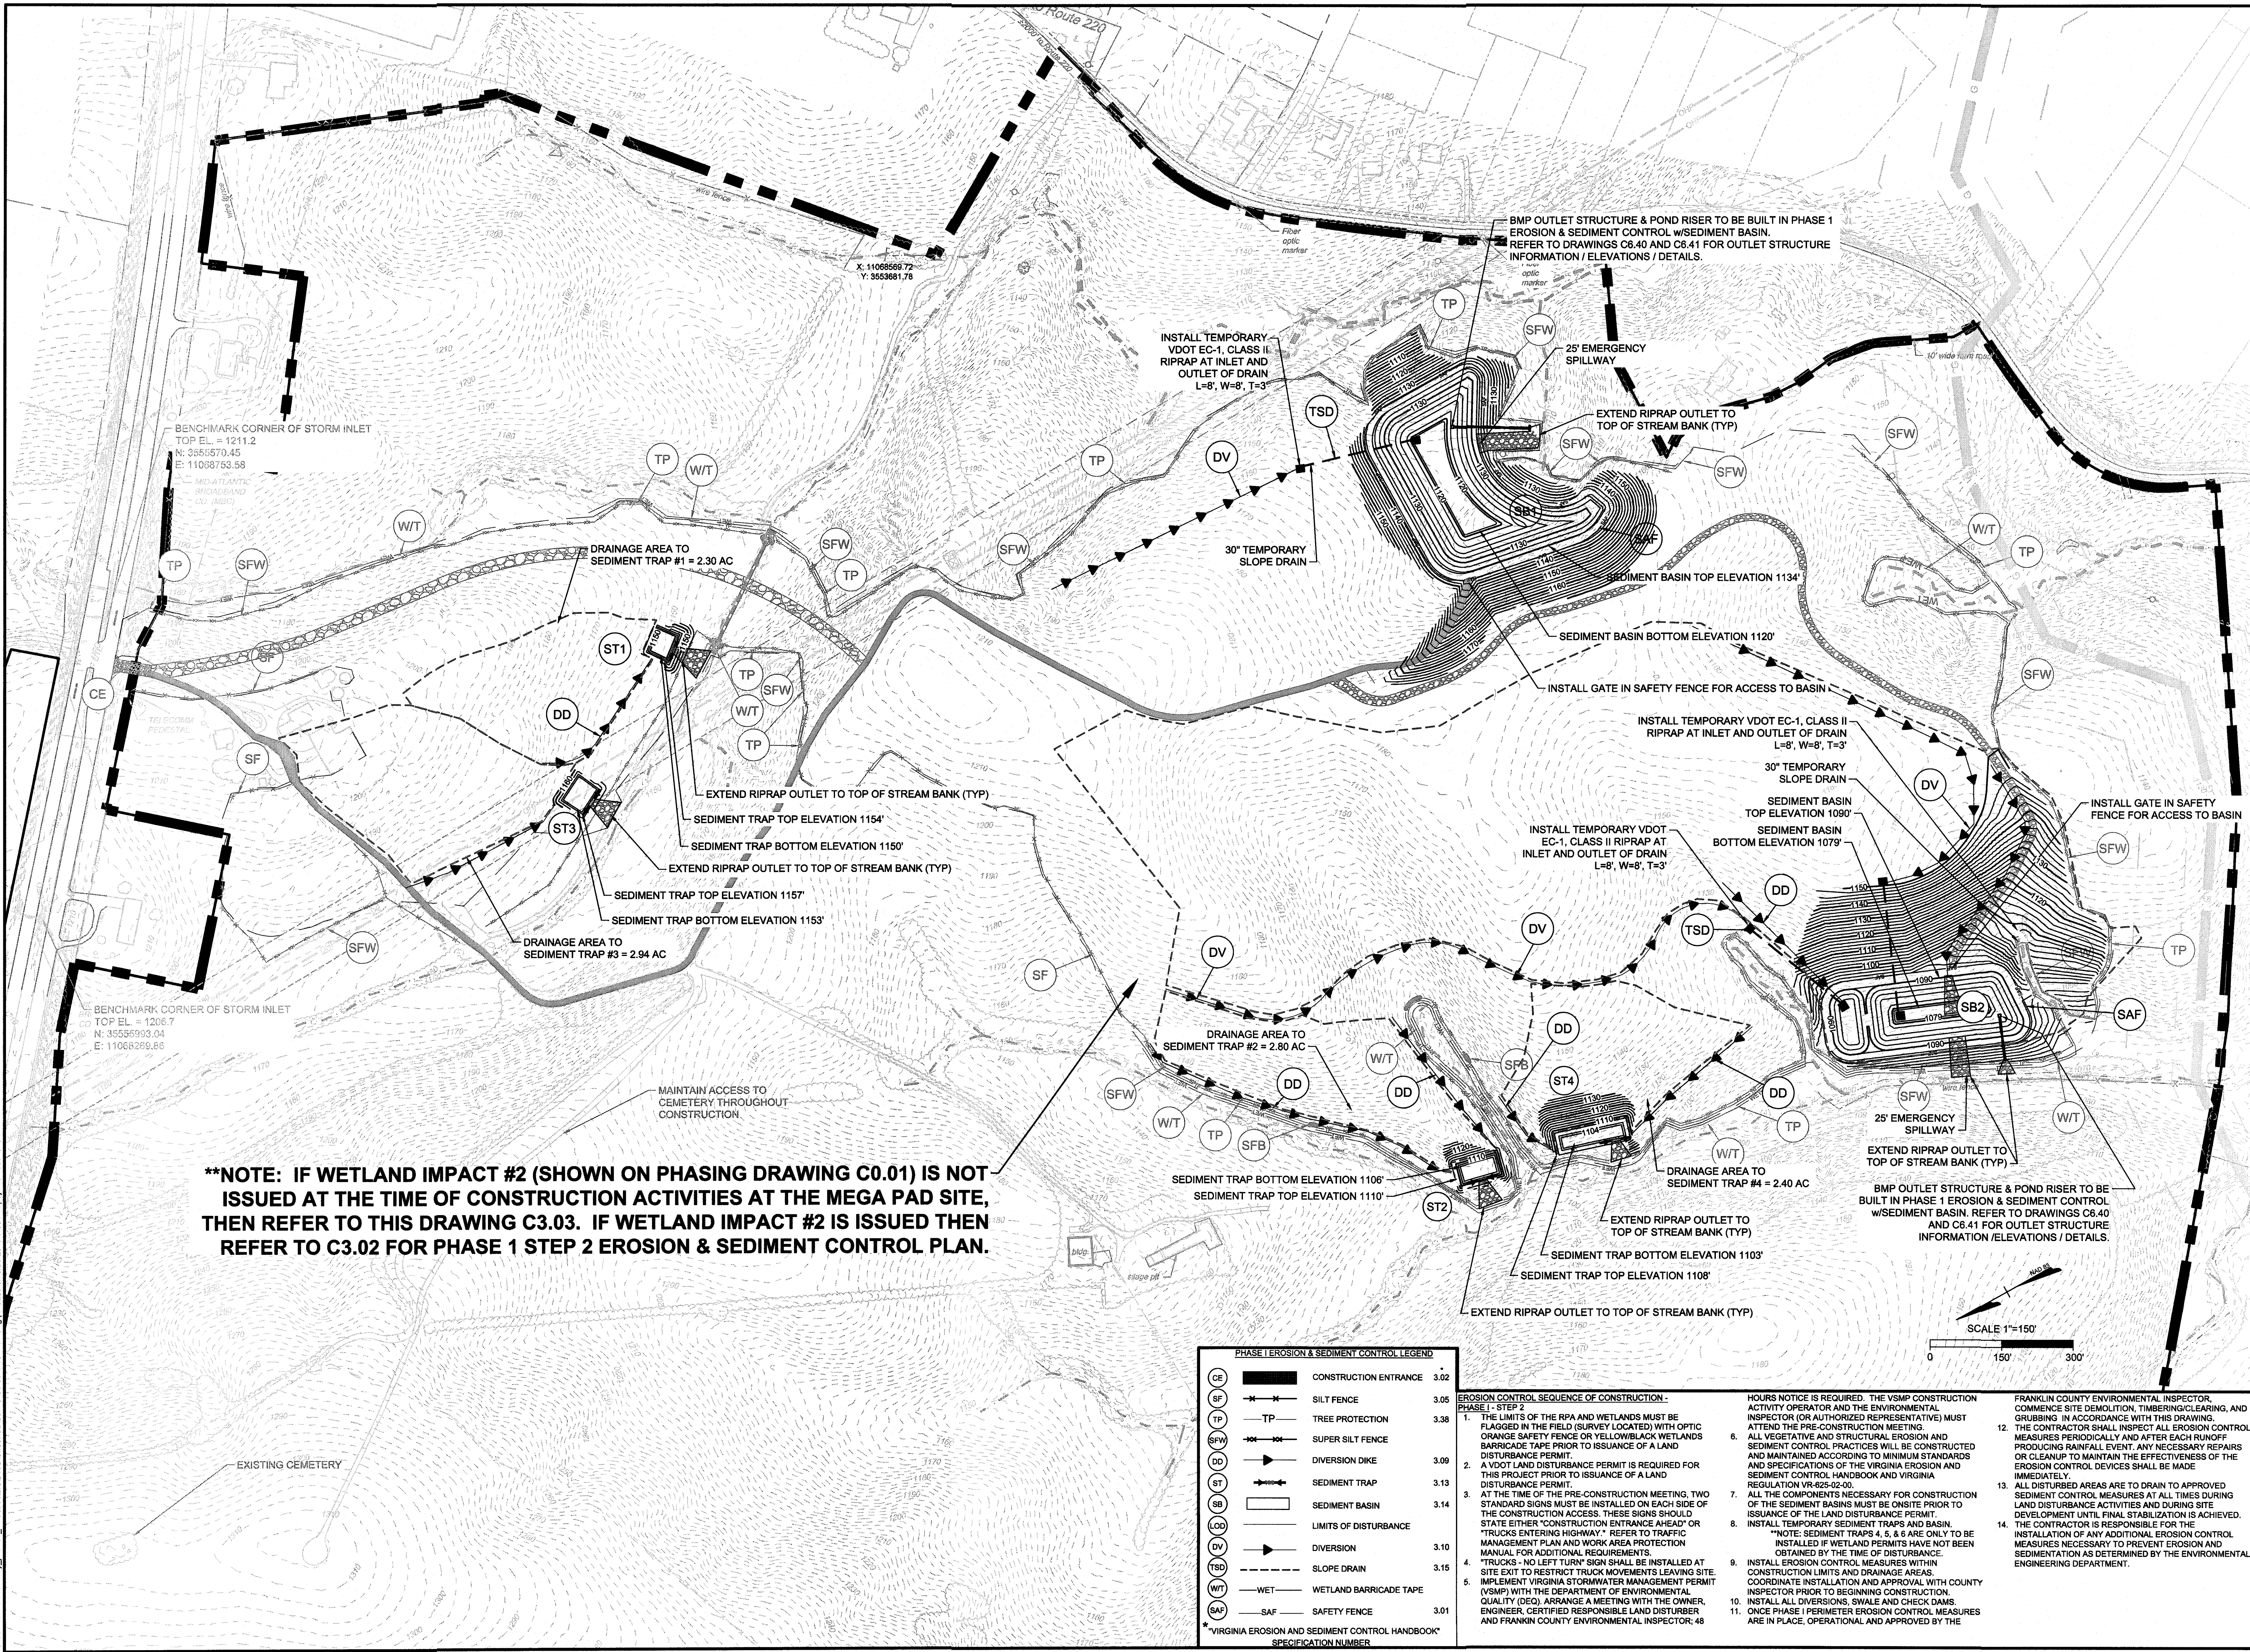

THIS DRAWING PREPARED AT THE CORPORATE OFFICE	
1001 Builders Parkway, Suite 300 Richmond, VA 23225 TEL 804.200.6500 FAX 804.560.1016 www.timmons.com	
YOUR VISION ACHIEVED THROUGH OURS.	REVISION DESCRIPTION
DATE	ISSUE FOR BID
07/14/2017	ADDENDUM NO. 3
08/04/2017	ADDENDUM NO. 4
08/09/2017	ADDENDUM NO. 5
08/17/2017	ADDENDUM NO. 6
09/13/2017	REVISIONS PER DDT COMMENTS
09/29/2017	REVISIONS PER COUNTY FOR BORROW AREA
DATE 07/14/2017	

DRAWN BY	D.O.
DESIGNED BY	R.S.
CHECKED BY	K.P.
SCALE	1" = 150'

SUMMIT VIEW BUSINESS PARK PHASE 1
FRANKLIN COUNTY, VA
PHASE 1 STEP 2 EROSION & SEDIMENT CONTROL PLAN - NO PERMIT

JOB NO.	39176
SHEET NO.	C3.03

These plans and associated documents are the exclusive property of TIMMONS GROUP and may not be reproduced in whole or in part and shall not be used for any purpose whatsoever, inclusive but not limited to construction, bidding, and/or construction staking without the express written consent of TIMMONS GROUP.