

Power Poles Property of Appalachian Power Co., Roanoke, Va.
Telephone Lines and Underground Cables Property of
C&P Telephone Co., Roanoke, Va.
Television Cable Property of Cox Cable Inc.,
Roanoke, Va.
Sanitary Sewer Property of City of Roanoke,
Roanoke, Va.
Water Lines Property of City of Roanoke,
Roanoke, Va.
Gas Lines Property of Roanoke Gas Co.,
Roanoke, Va.

DESIGN FEATURES RELATING TO CONSTRUCTION
OR TO REGULATION AND CONTROL OF TRAFFIC
MAY BE SUBJECT TO CHANGE AS DEEMED
NECESSARY BY THE DEPARTMENT

REVISED	FHWA REGION	STATE	FEDERAL AID PROJECT	ROUTE	STATE PROJECT	SHEET NO.
	3	VA.		221	0221-128-101 R/W 201 0221-128-101 C-501	U4


FRANKLIN ROAD
UTILITY RELOCATIONS
JN 7457

D:\ACAD10\VDOT\FRANK\07457514 12-04-89 15:54 MEC

ANDERSON
ASSOCIATES, Inc.
Engineers
Planners
Blackburg,
Virginia

SUPERVISED BY: P.C. SCHIRMER
DESIGNED BY: G.L. HALE
CADD OPERATOR: M.E. CRAWFORD
REVISED BY:

PLAN	DATE	BY
NOTE BOOK		
NO.		

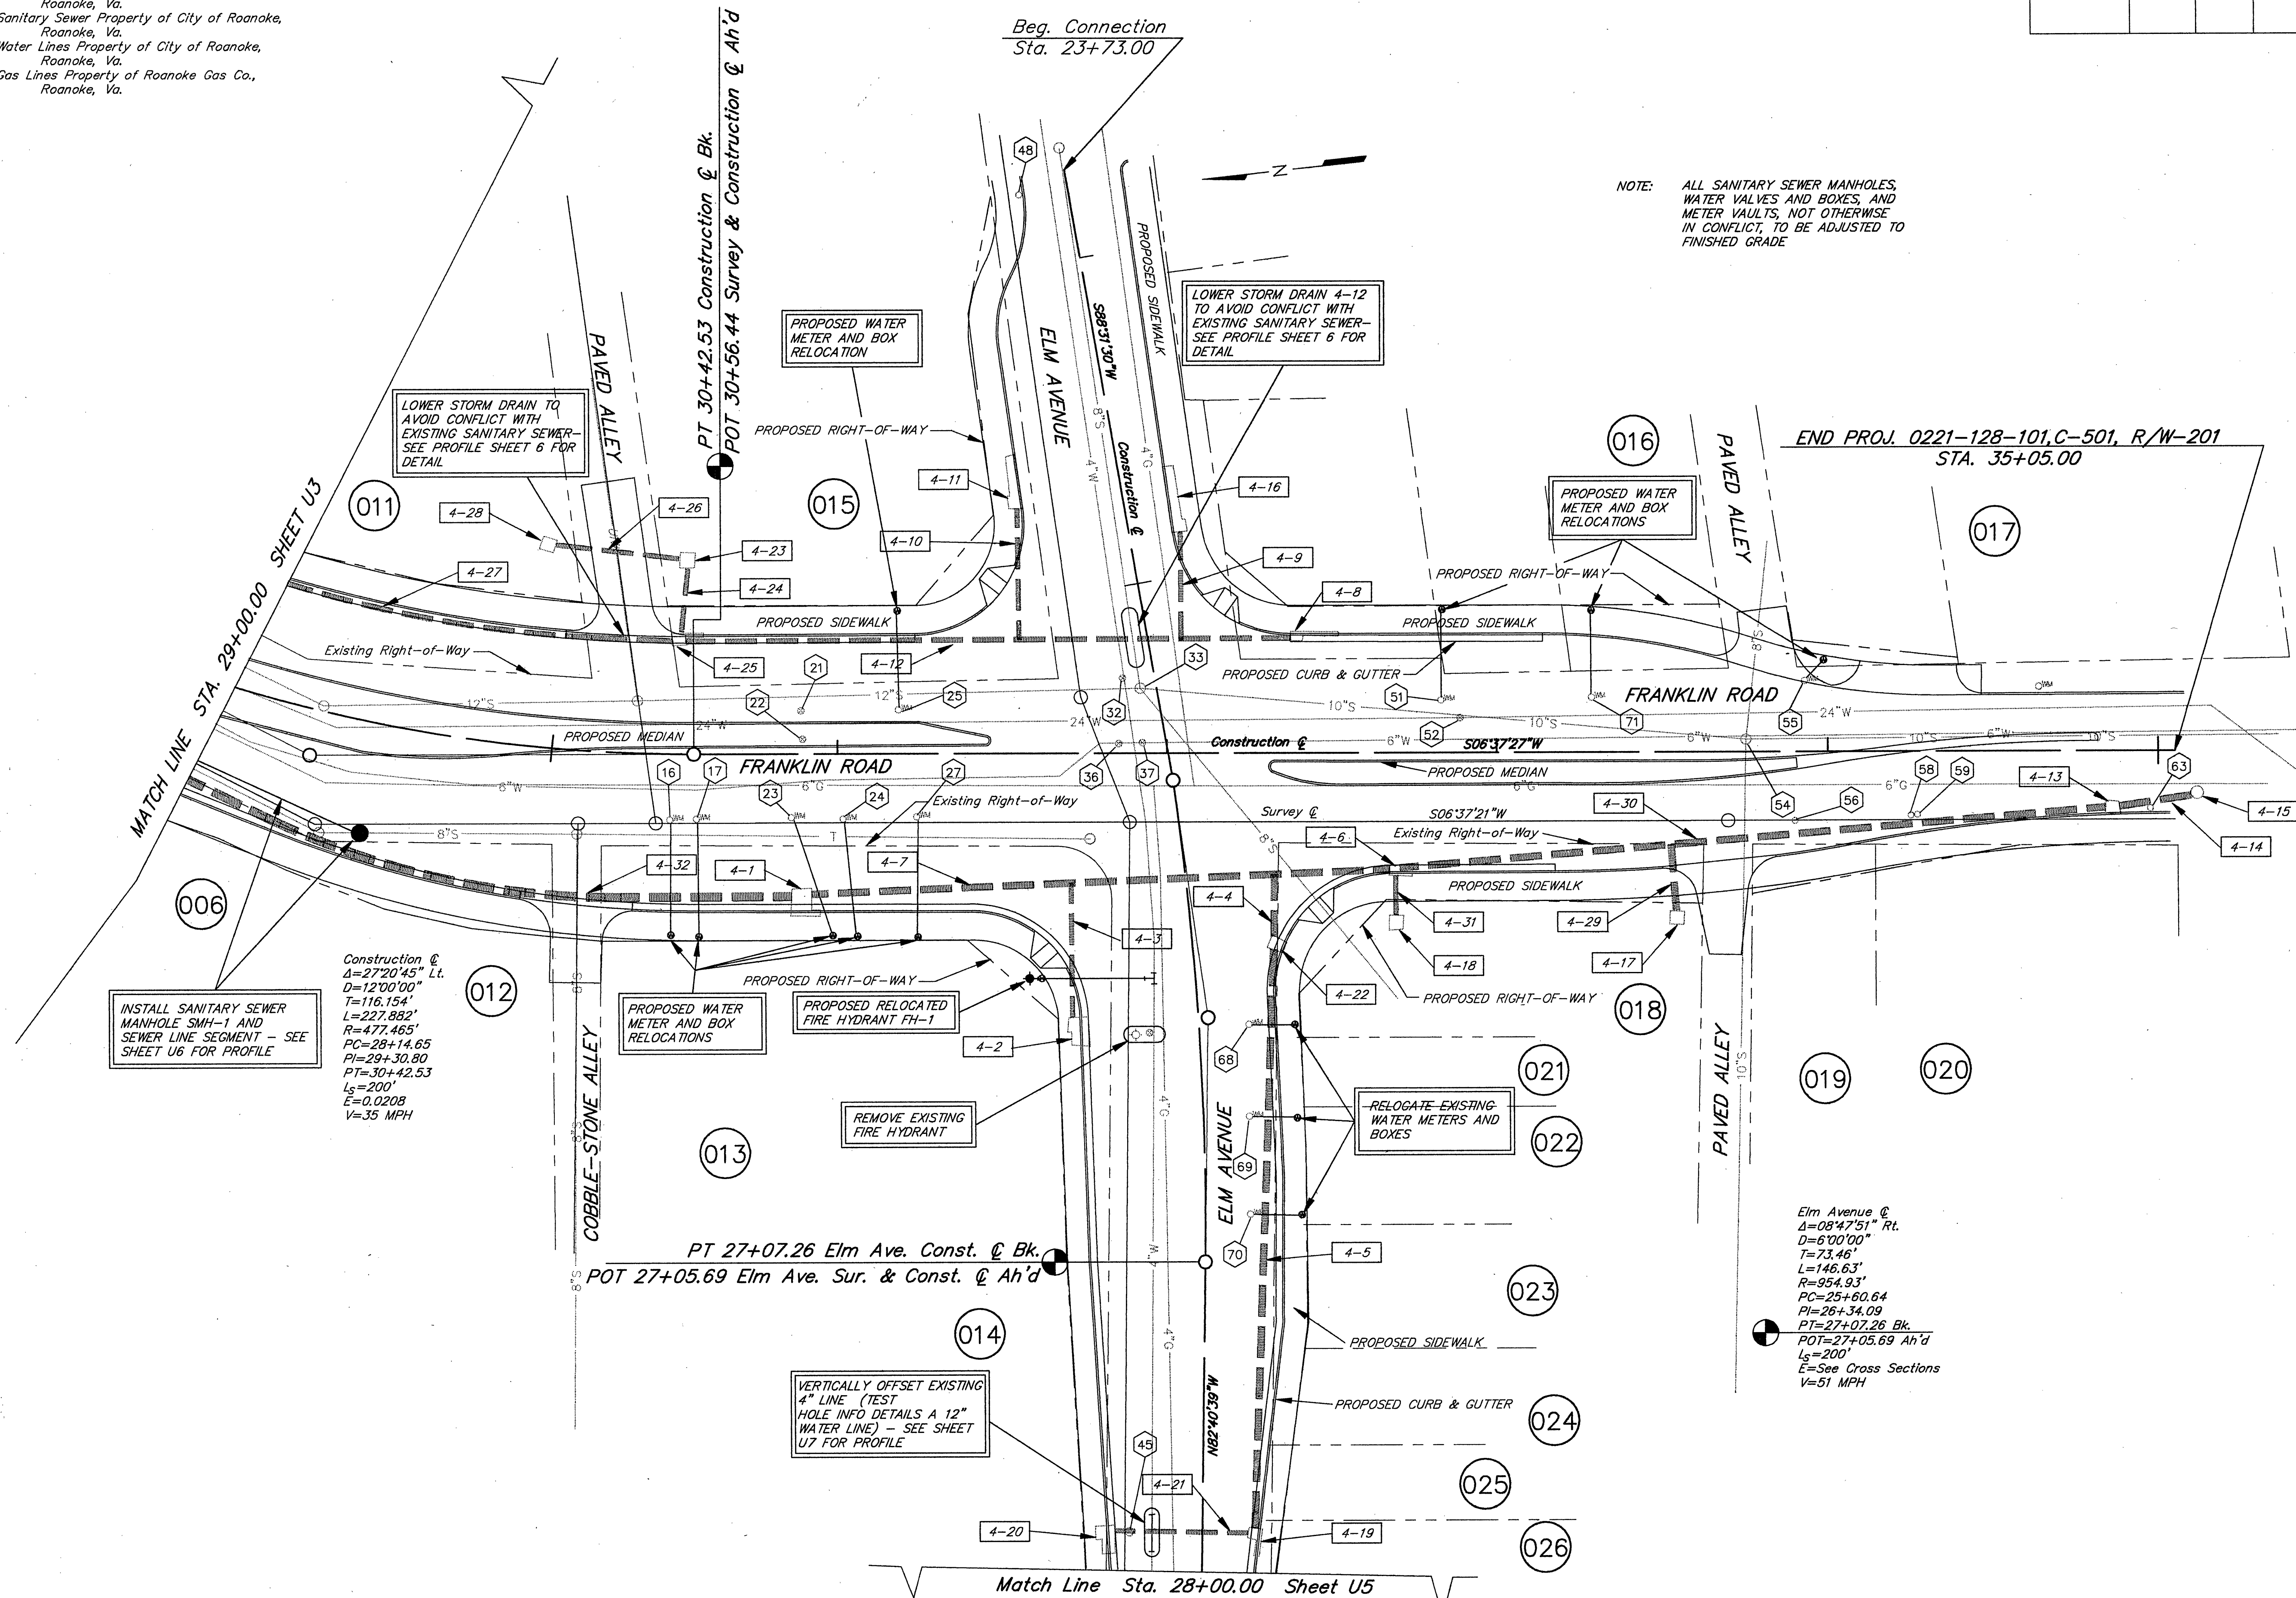

25 12.5 0 25 50 75
SCALE IN FEET

PLAN NO.	PROJECT	FILE NO.	SHEET NO.
A	0221-128-101		U4