


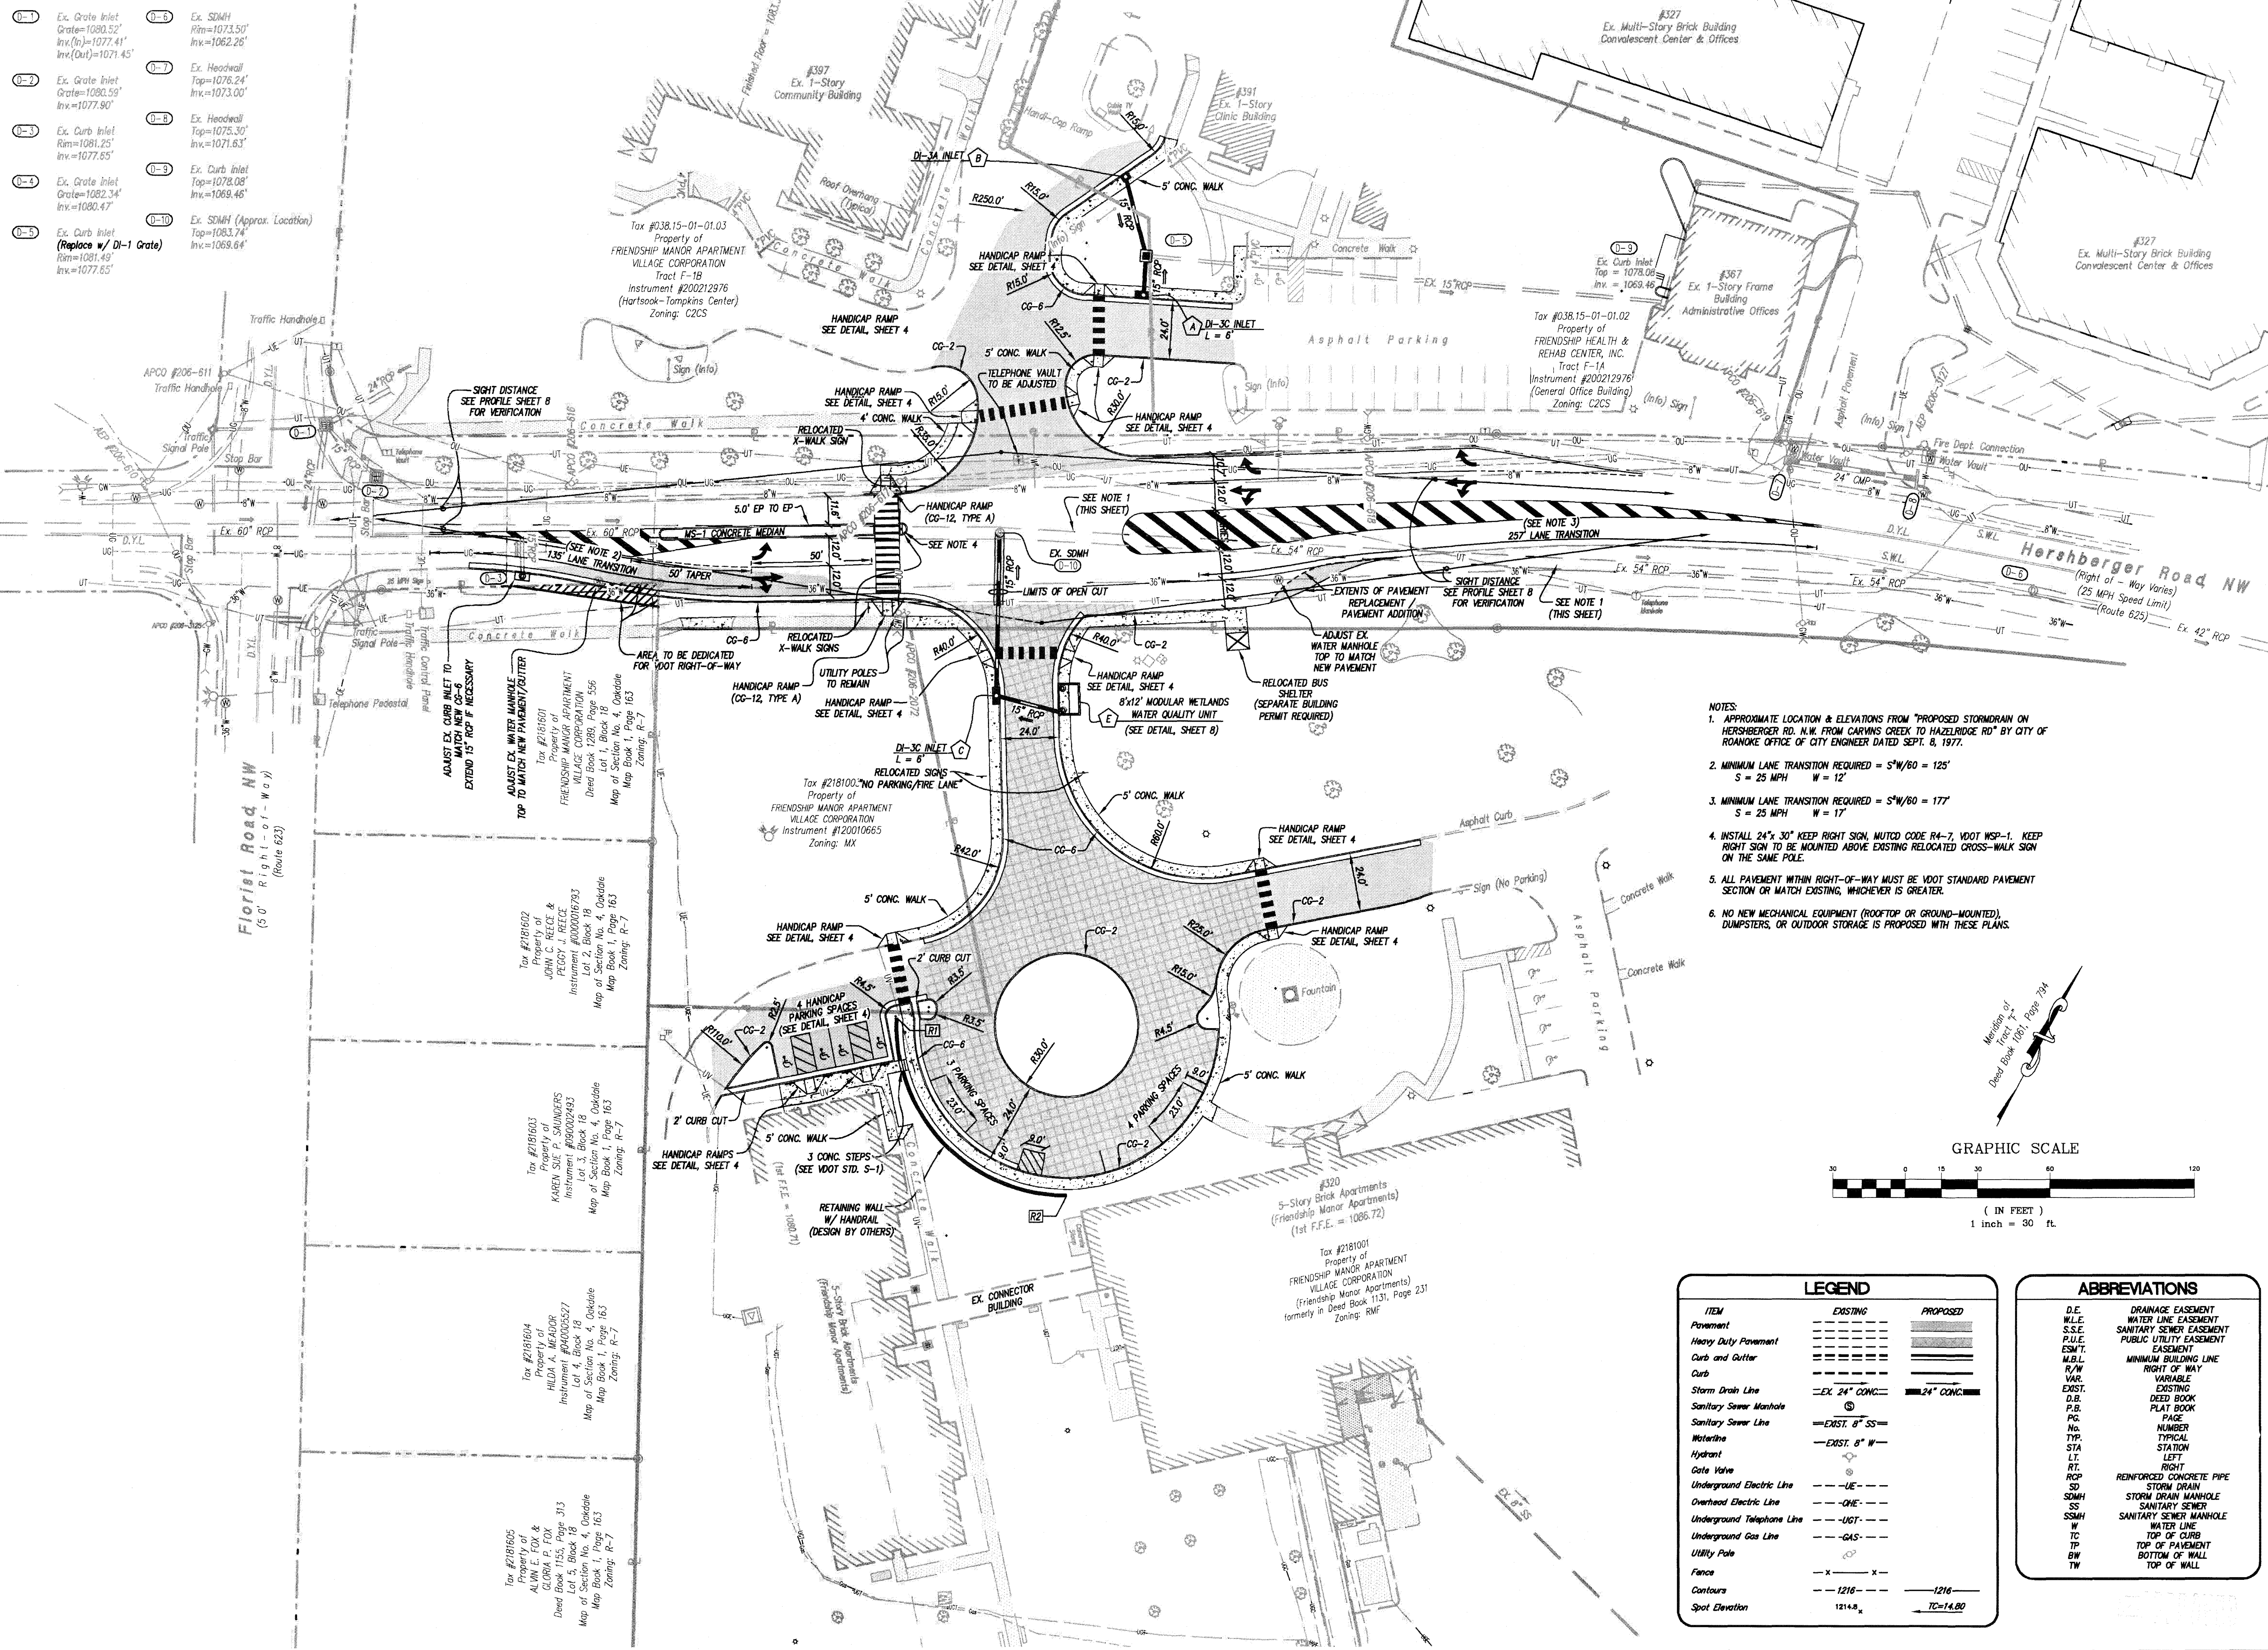

- NOTES:**
1. APPROXIMATE LOCATION & ELEVATIONS FROM "PROPOSED STORMDRAIN ON HERSHERBERGER RD. N.W. FROM CARVINS CREEK TO HAZELRIDGE RD." BY CITY OF ROANOKE OFFICE OF CITY ENGINEER DATED SEPT. 8, 1977.
 2. MINIMUM LANE TRANSITION REQUIRED = $S'W/60 = 125'$
 $S = 25 \text{ MPH}$ $W = 12'$
 3. MINIMUM LANE TRANSITION REQUIRED = $S'W/60 = 177'$
 $S = 25 \text{ MPH}$ $W = 17'$
 4. INSTALL 24" 30" KEEP RIGHT SIGN, MUTCD CODE R4-7, VDOT WSP-1. KEEP RIGHT SIGN TO BE MOUNTED ABOVE EXISTING RELOCATED CROSS-WALK SIGN ON THE SAME POLE.
 5. ALL PAVEMENT WITHIN RIGHT-OF-WAY MUST BE VDOT STANDARD PAVEMENT SECTION OR MATCH EXISTING, WHICHEVER IS GREATER.
 6. NO NEW MECHANICAL EQUIPMENT (ROOFTOP OR GROUND-MOUNTED), DUMPSTERS, OR OUTDOOR STORAGE IS PROPOSED WITH THESE PLANS.

