



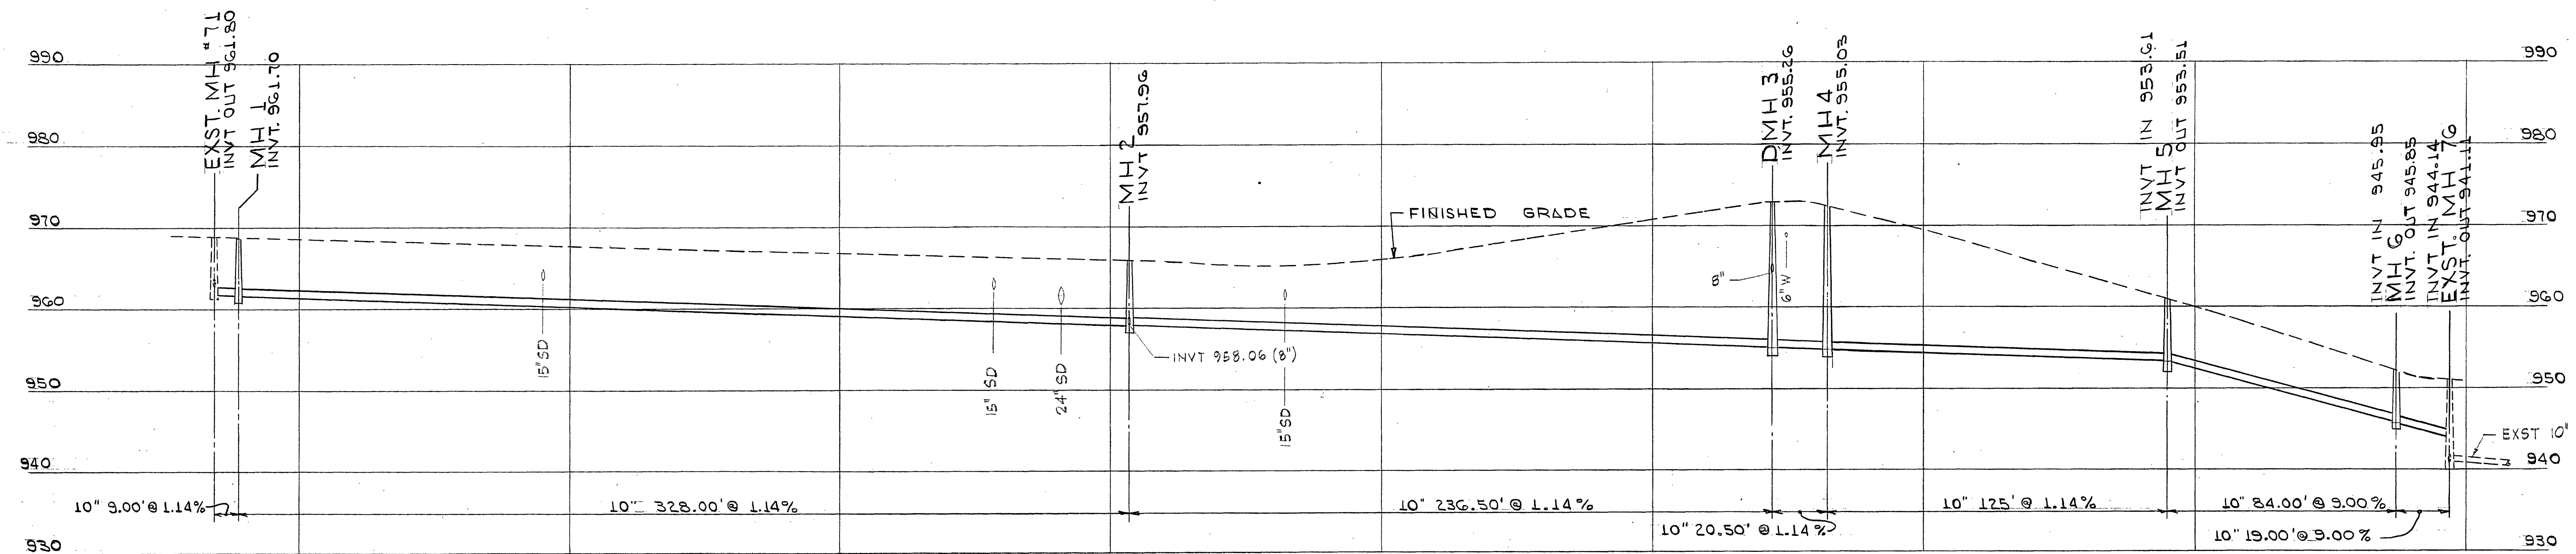


McDOWELL AVE

THIRD ST

MADISON AVE

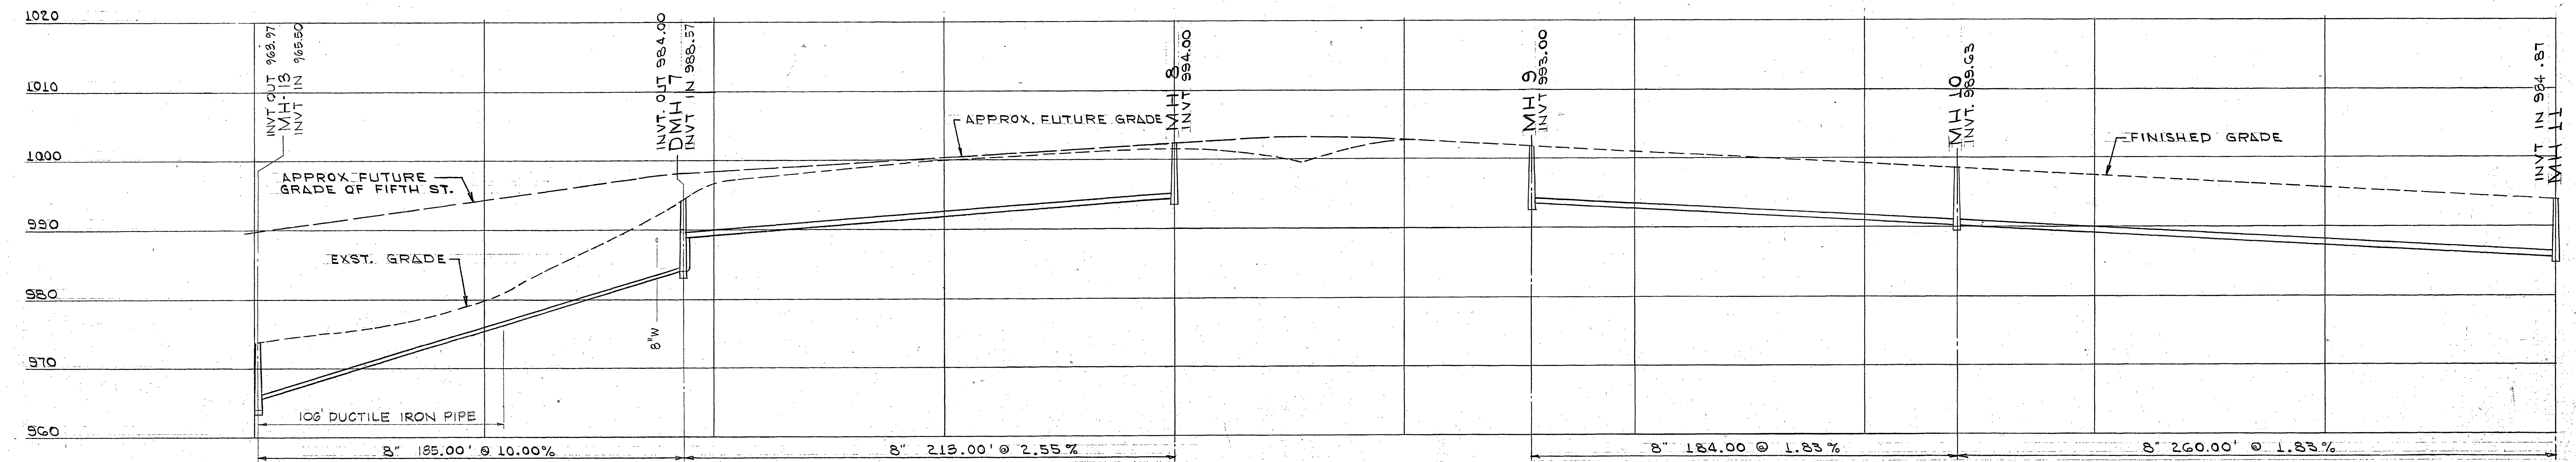

MADISON AVE

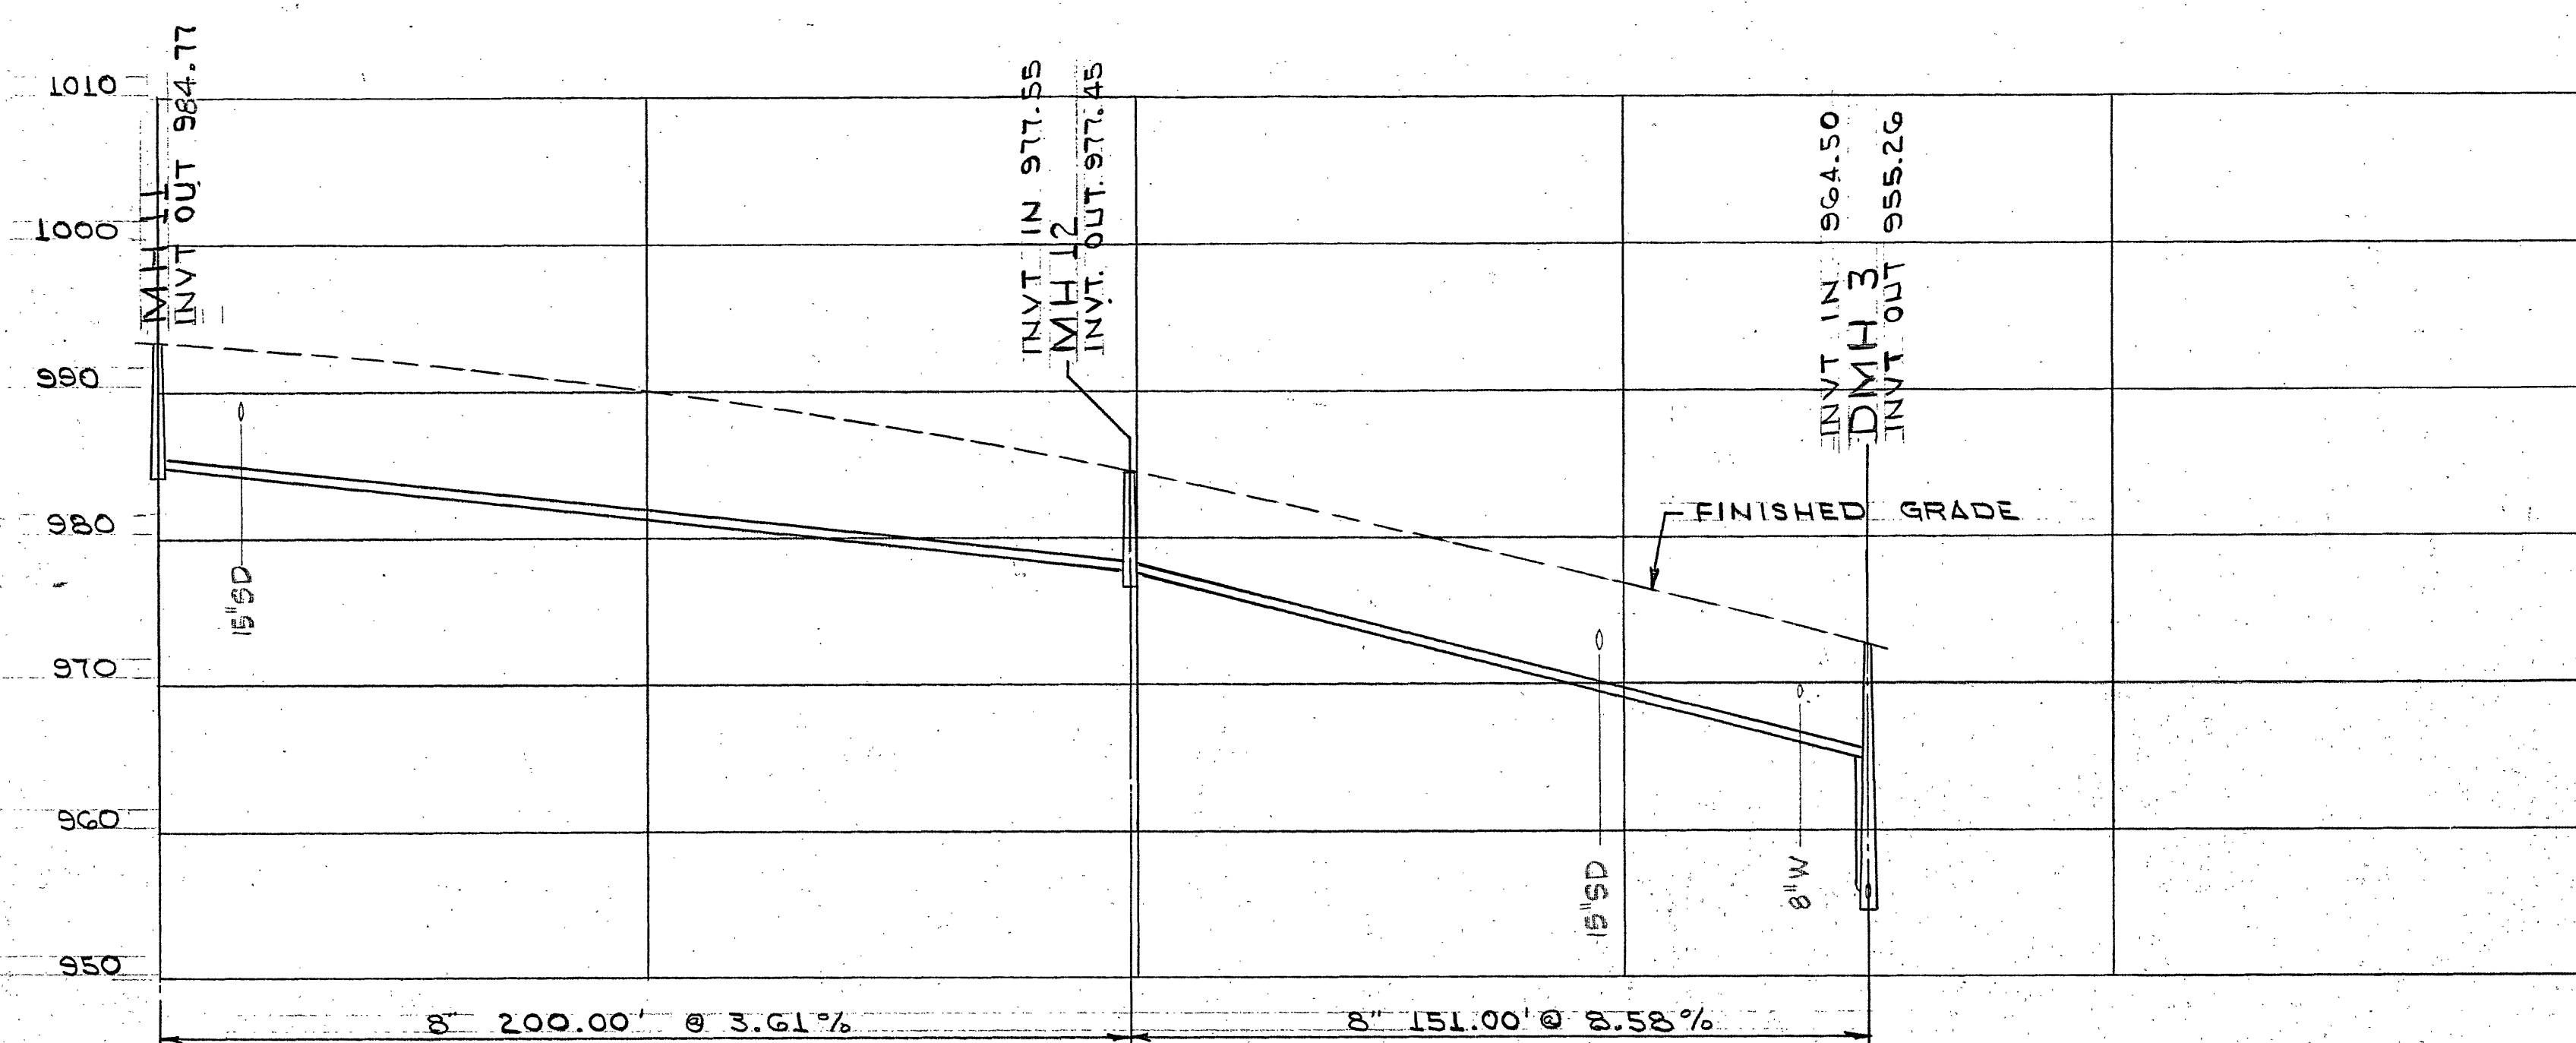

MADISON AVE (CONT)

REVISION	DATE	DESCRIPTION	BY	APP.
DESIGNED	JHW	GAINSBORO NEIGHBORHOOD DEVELOPMENT PROGRAM CITY OF ROANOKE REDEVELOPMENT AND HOUSING AUTHORITY		
DRAWN	WJ3			
CHECKED	RFC			
APPROVED	WMZ			
SUBMITTED	gmb	SANITARY SEWER PROFILES		
HAYES, SEAY, MATTERN & MATTERN ARCHITECTS-ENGINEERS ROANOKE, VIRGINIA		SCALE VERT 1"=10' HORIZ 1"=30'	DATE AUG 1973	COMM. NO. 3756A SHEET 10