


APPROVED

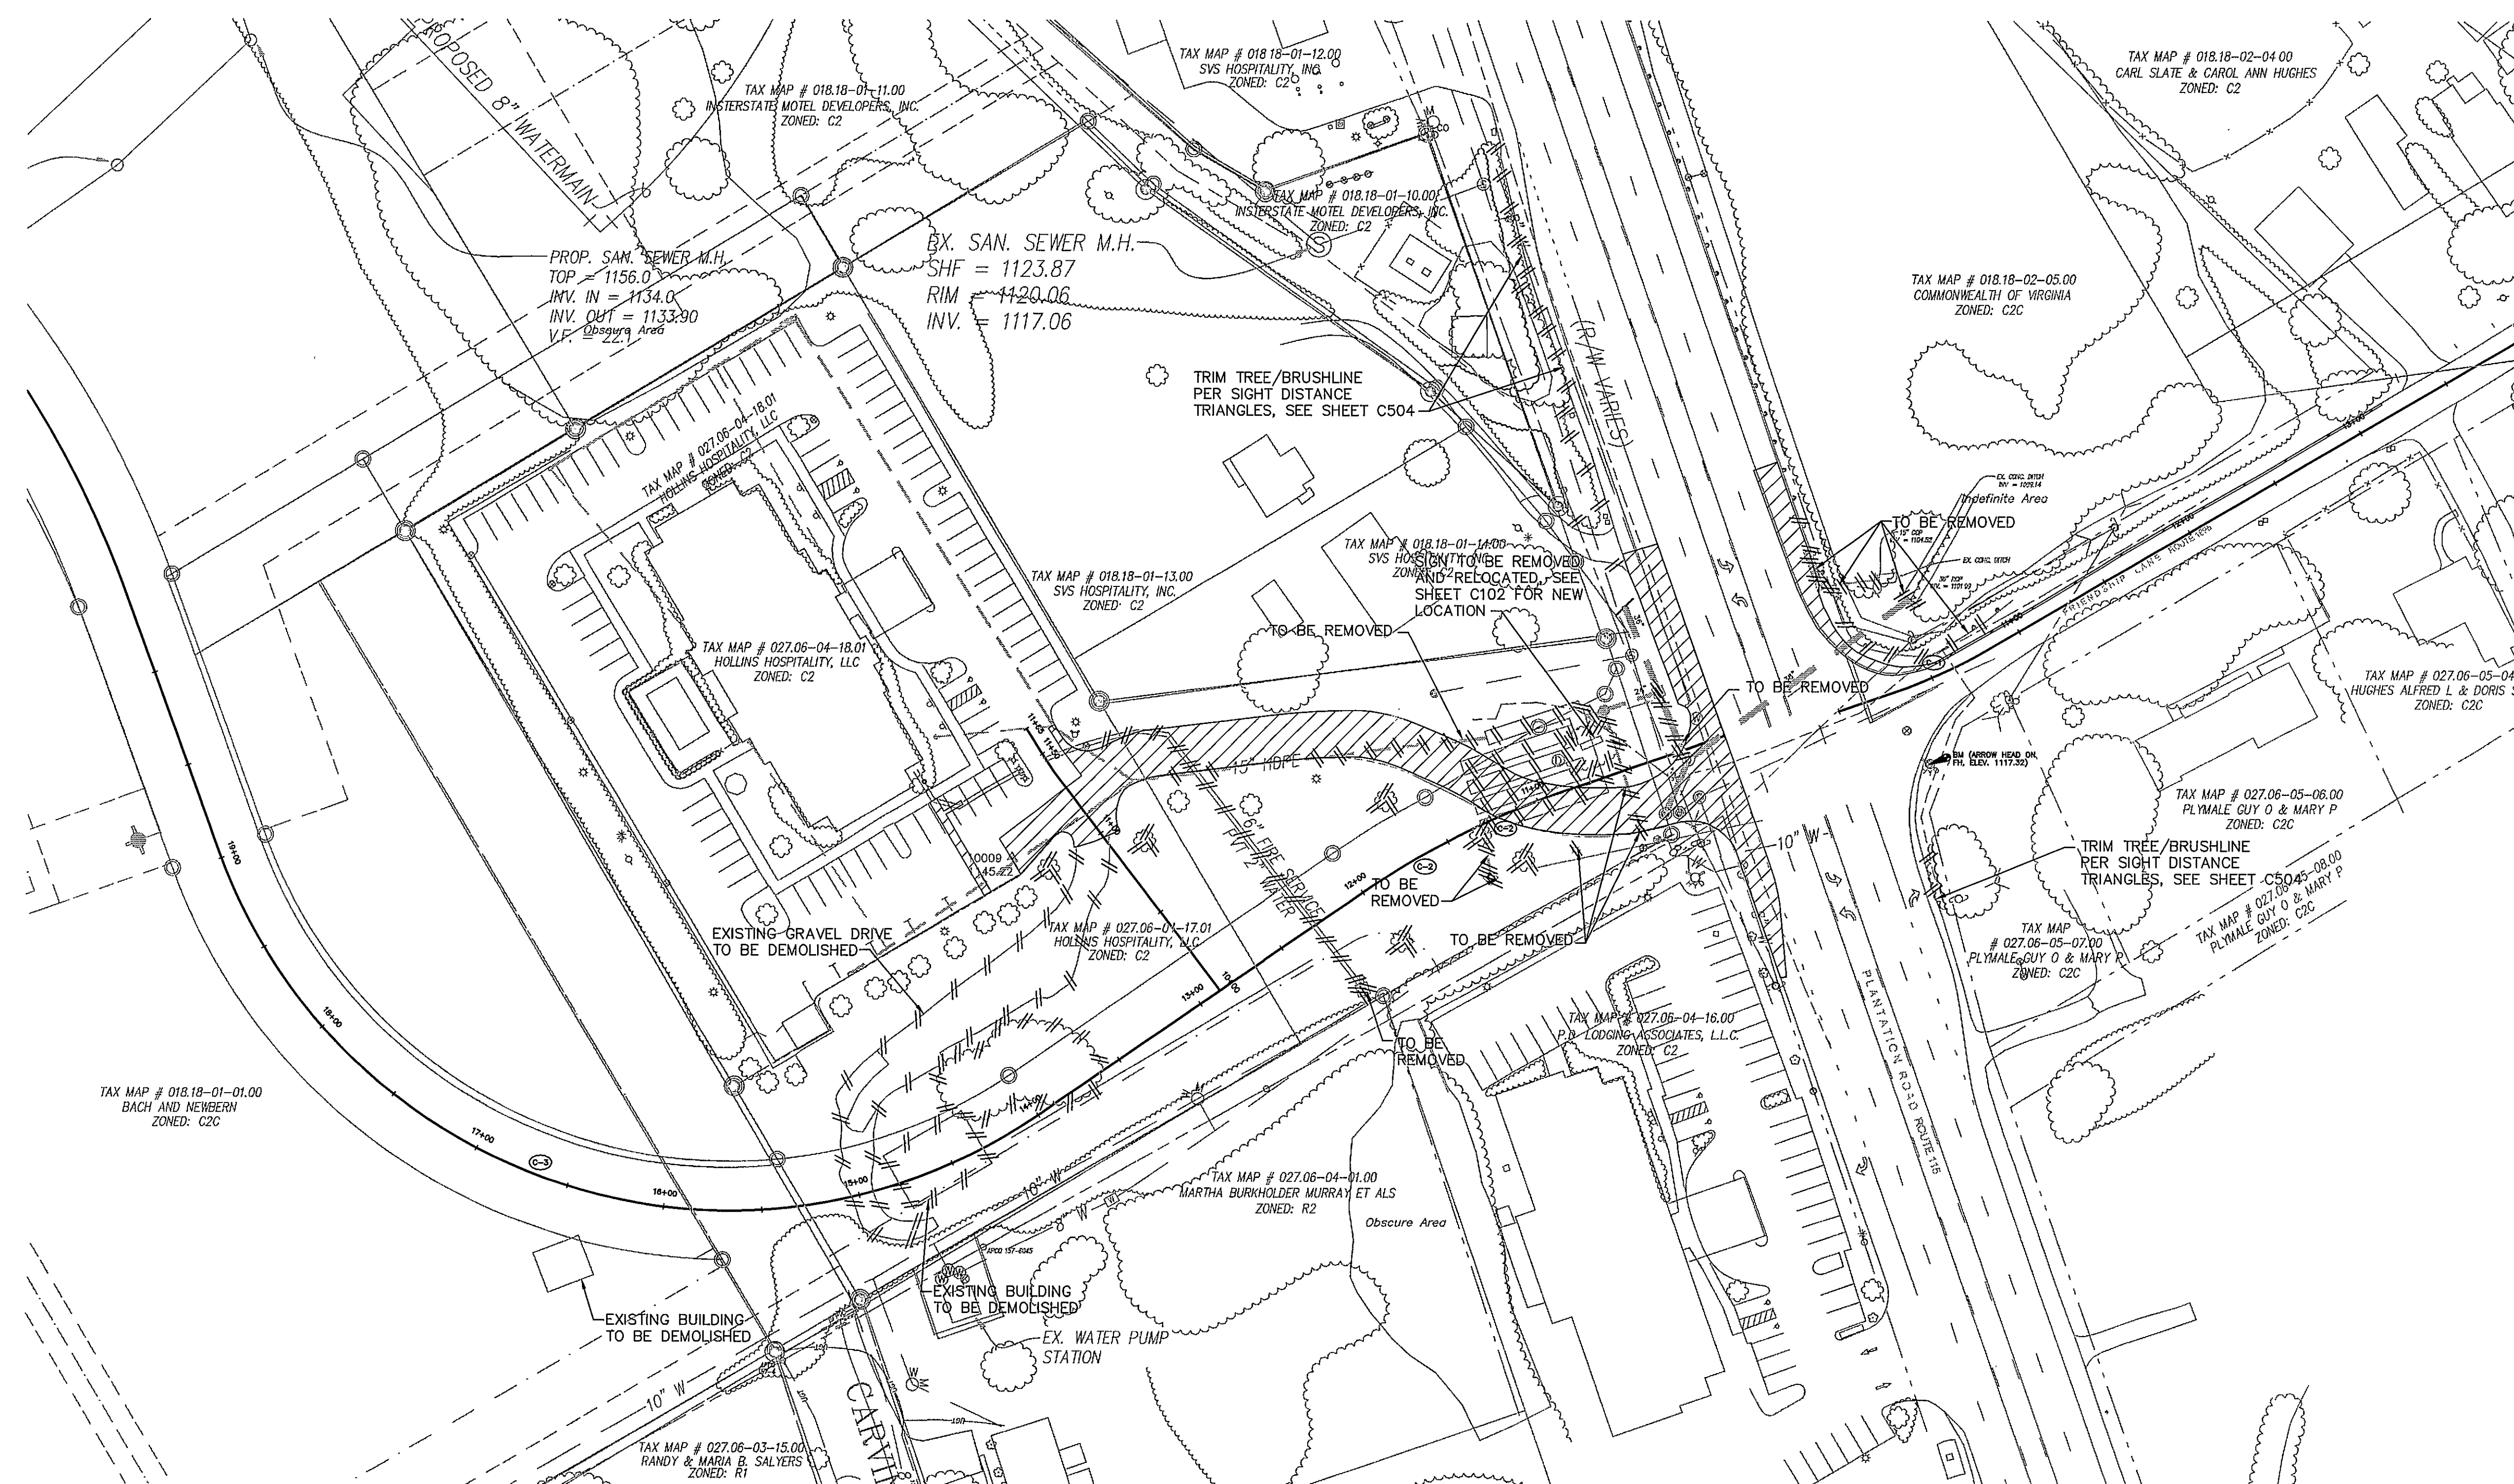


LEGEND
DENOTES AREAS OF PAVEMENT DEMOLITION

GRAPHIC SCALE

50' 25' 0 50' 100'
1"=50'

SEALS

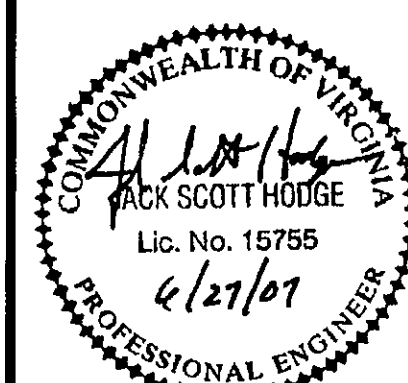

CONSULTANT

OPPIDAN RETAIL CENTER

OPPIDAN INVESTMENT COMPANY

ROANOKE COUNTY, VIRGINIA

HSMM

ARCHITECTS ENGINEERS PLANNERS
HAYES, SEAY, MATTERN & MATTERN, INC.
1315 FRANKLIN ROAD
ROANOKE, VA 24016
(540) 857-3100 WWW.HSMM.COM

REV	DATE	DESCRIPTION	APP

COMM NO: 30182C
ISSUE DATE: JUNE 27, 2007
DESIGNED BY: AEB
DRAWN BY: MGS
CHECKED BY: JSH
SUBMITTED BY: JSH

© HAYES, SEAY, MATTERN & MATTERN, INC., 2006. ALL RIGHTS RESERVED.

CIVIL

DEMOLITION PLAN

C101