
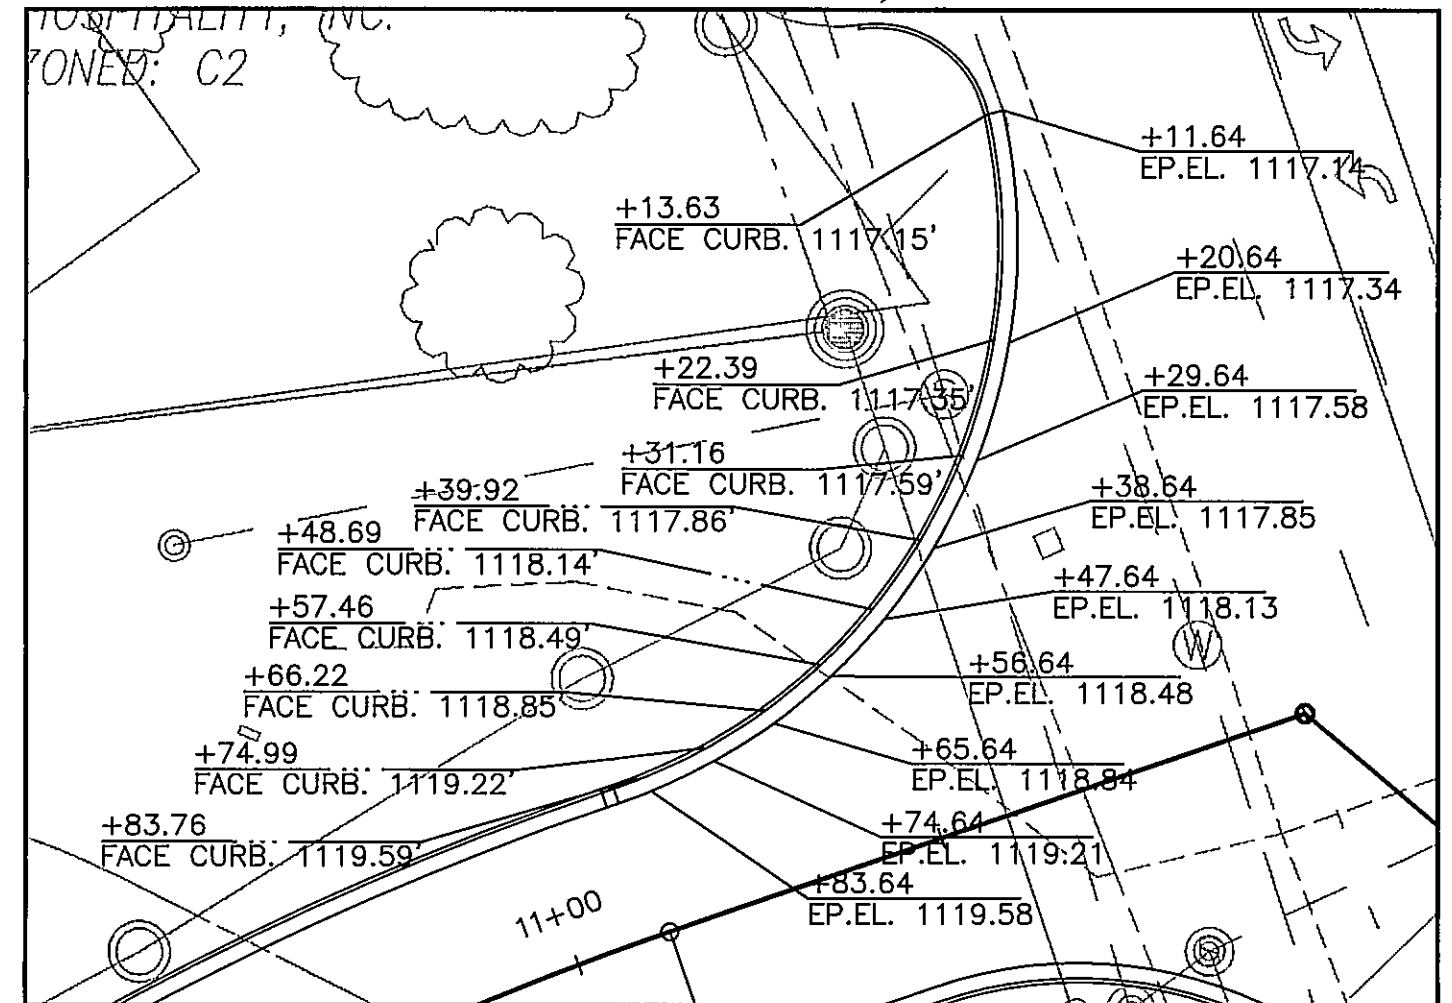


APPROVED

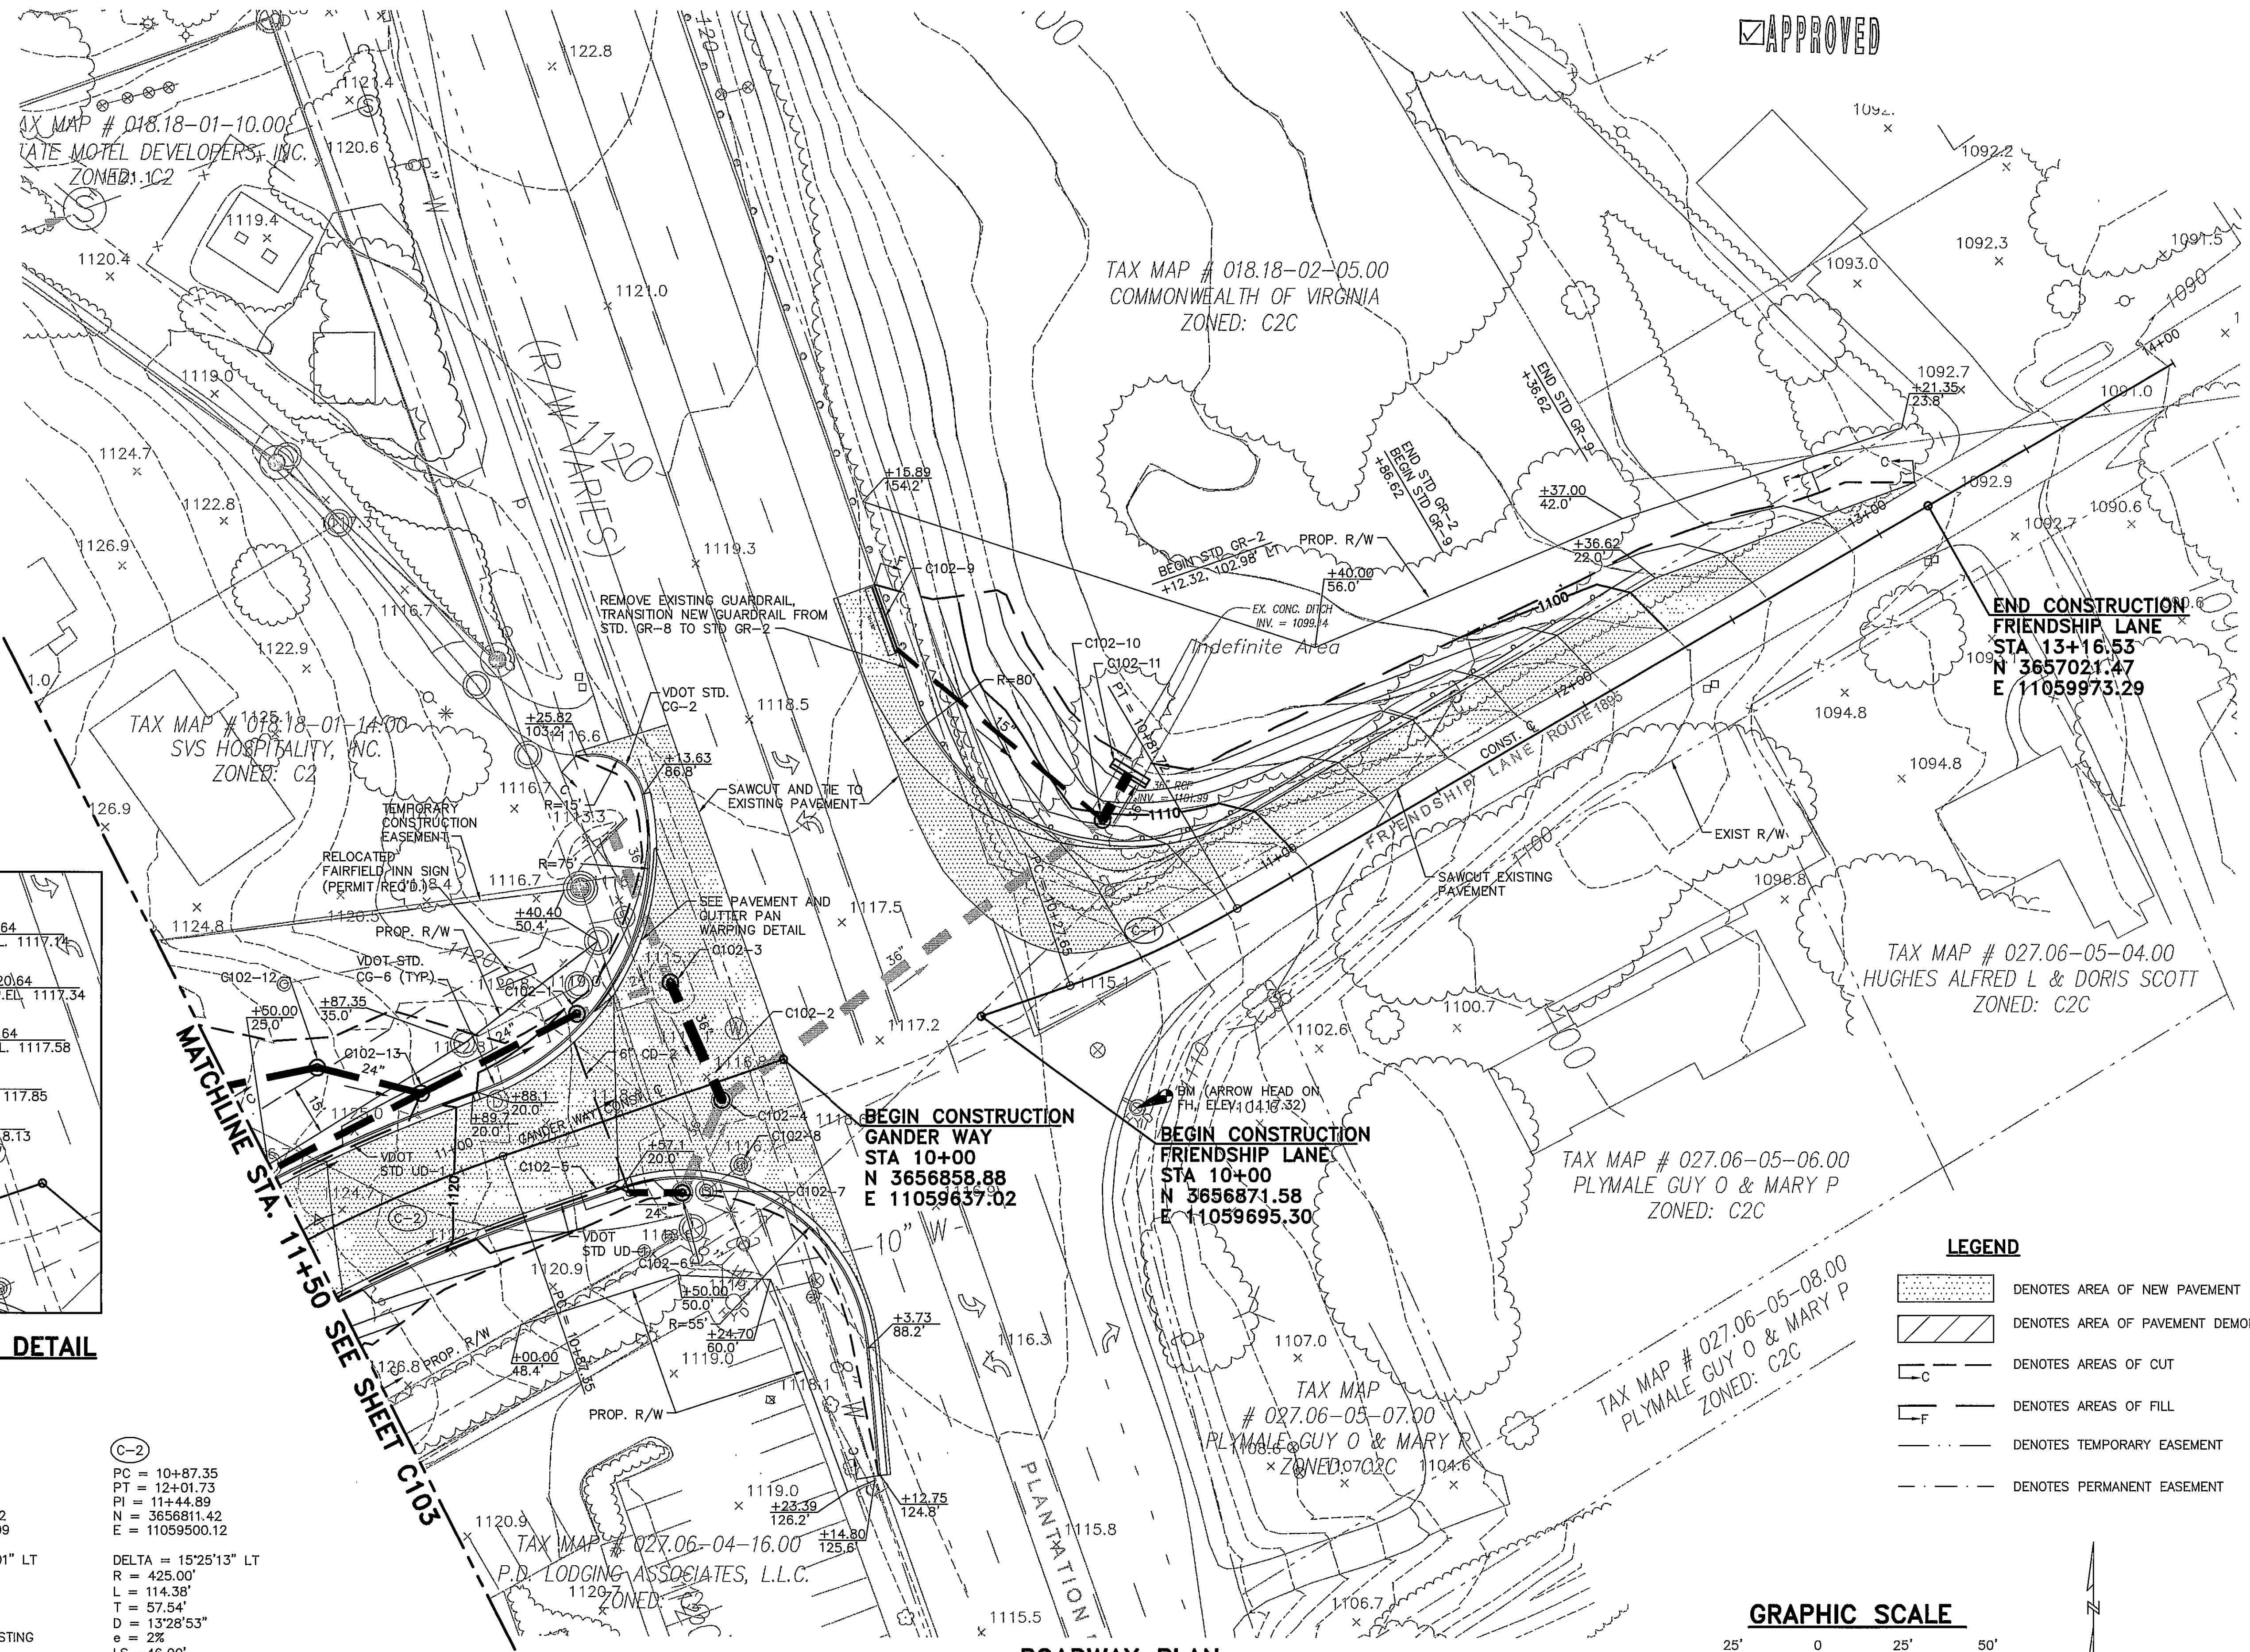


PAVEMENT AND GUTTER PAN WARPING DETAIL
SCALE: 1"=25'

REFERENCES	
TYPICAL SECTIONS	C001
DRAINAGE DESCRIPTIONS	C002
DEMOLITION PLAN	C101
ROADWAY PROFILES	C102A
EROSION AND SEDIMENT CONTROL PLANS	C104
PAVEMENT MARKING AND SIGNAGE PLAN	C107
SIGNAL PLAN	C108

(C-1)	(C-2)
PC = 10+27.65 PT = 10+81.72 PI = 10+54.77 N = 3656889.42 E = 11059747.09 DELTA = 11°16'01" LT R = 275.00' L = 54.08' T = 27.13' D = 20°50'05" e = MATCH EXISTING LS = 46.00' DESIGN SPEED = 30 MPH	PC = 10+87.35 PT = 12+01.73 PI = 11+44.89 N = 3656881.42 E = 11059500.12 DELTA = 15°25'13" LT R = 425.00' L = 114.38' T = 57.54' D = 13°28'53" e = 2% LS = 46.00' DESIGN SPEED = 30 MPH

LEGEND	
	DENOTES AREA OF NEW PAVEMENT
	DENOTES AREA OF PAVEMENT DEMOLITION
	DENOTES AREAS OF CUT
	DENOTES AREAS OF FILL
	DENOTES TEMPORARY EASEMENT
	DENOTES PERMANENT EASEMENT

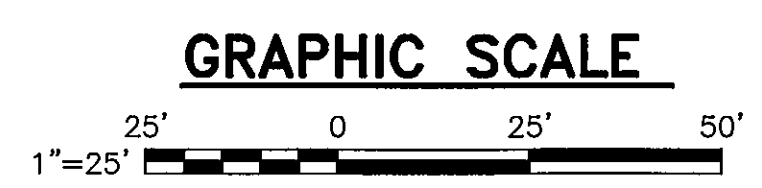

SEALS	CONSULTANT	OPPIDAN RETAIL CENTER OPPIDAN INVESTMENT COMPANY ROANOKE COUNTY, VIRGINIA	HSMM ARCHITECTS ENGINEERS PLANNERS HAYES, SEAY, MATTERN & MATTERN, INC. 1315 FRANKLIN ROAD ROANOKE, VA 24016 (540) 857-3100 WWW.HSMM.COM	<table><tr><th>REV</th><th>DATE</th><th>DESCRIPTION</th><th>APP</th></tr><tr><td> </td><td> </td><td> </td><td> </td></tr><tr><td> </td><td> </td><td> </td><td> </td></tr><tr><td> </td><td> </td><td> </td><td> </td></tr><tr><td> </td><td> </td><td> </td><td> </td></tr><tr><td> </td><td> </td><td> </td><td> </td></tr></table>	REV	DATE	DESCRIPTION	APP																					<table><tr><td>COMM NO:</td><td>30182C</td></tr><tr><td>ISSUE DATE:</td><td>JUNE 27, 2007</td></tr><tr><td>DESIGNED BY:</td><td>AEB</td></tr><tr><td>DRAWN BY:</td><td>MGS</td></tr><tr><td>CHECKED BY:</td><td>JSH</td></tr><tr><td>SUBMITTED BY:</td><td>JSH</td></tr></table> © HAYES, SEAY, MATTERN & MATTERN, INC., 2006. ALL RIGHTS RESERVED.	COMM NO:	30182C	ISSUE DATE:	JUNE 27, 2007	DESIGNED BY:	AEB	DRAWN BY:	MGS	CHECKED BY:	JSH	SUBMITTED BY:	JSH	CIVIL ROADWAY PLAN STA. 10+00 - STA. 11+50	C102
REV	DATE	DESCRIPTION	APP	
COMM NO:	30182C	
ISSUE DATE:	JUNE 27, 2007	
DESIGNED BY:	AEB	
DRAWN BY:	MGS	
CHECKED BY:	JSH	
SUBMITTED BY:	JSH	