


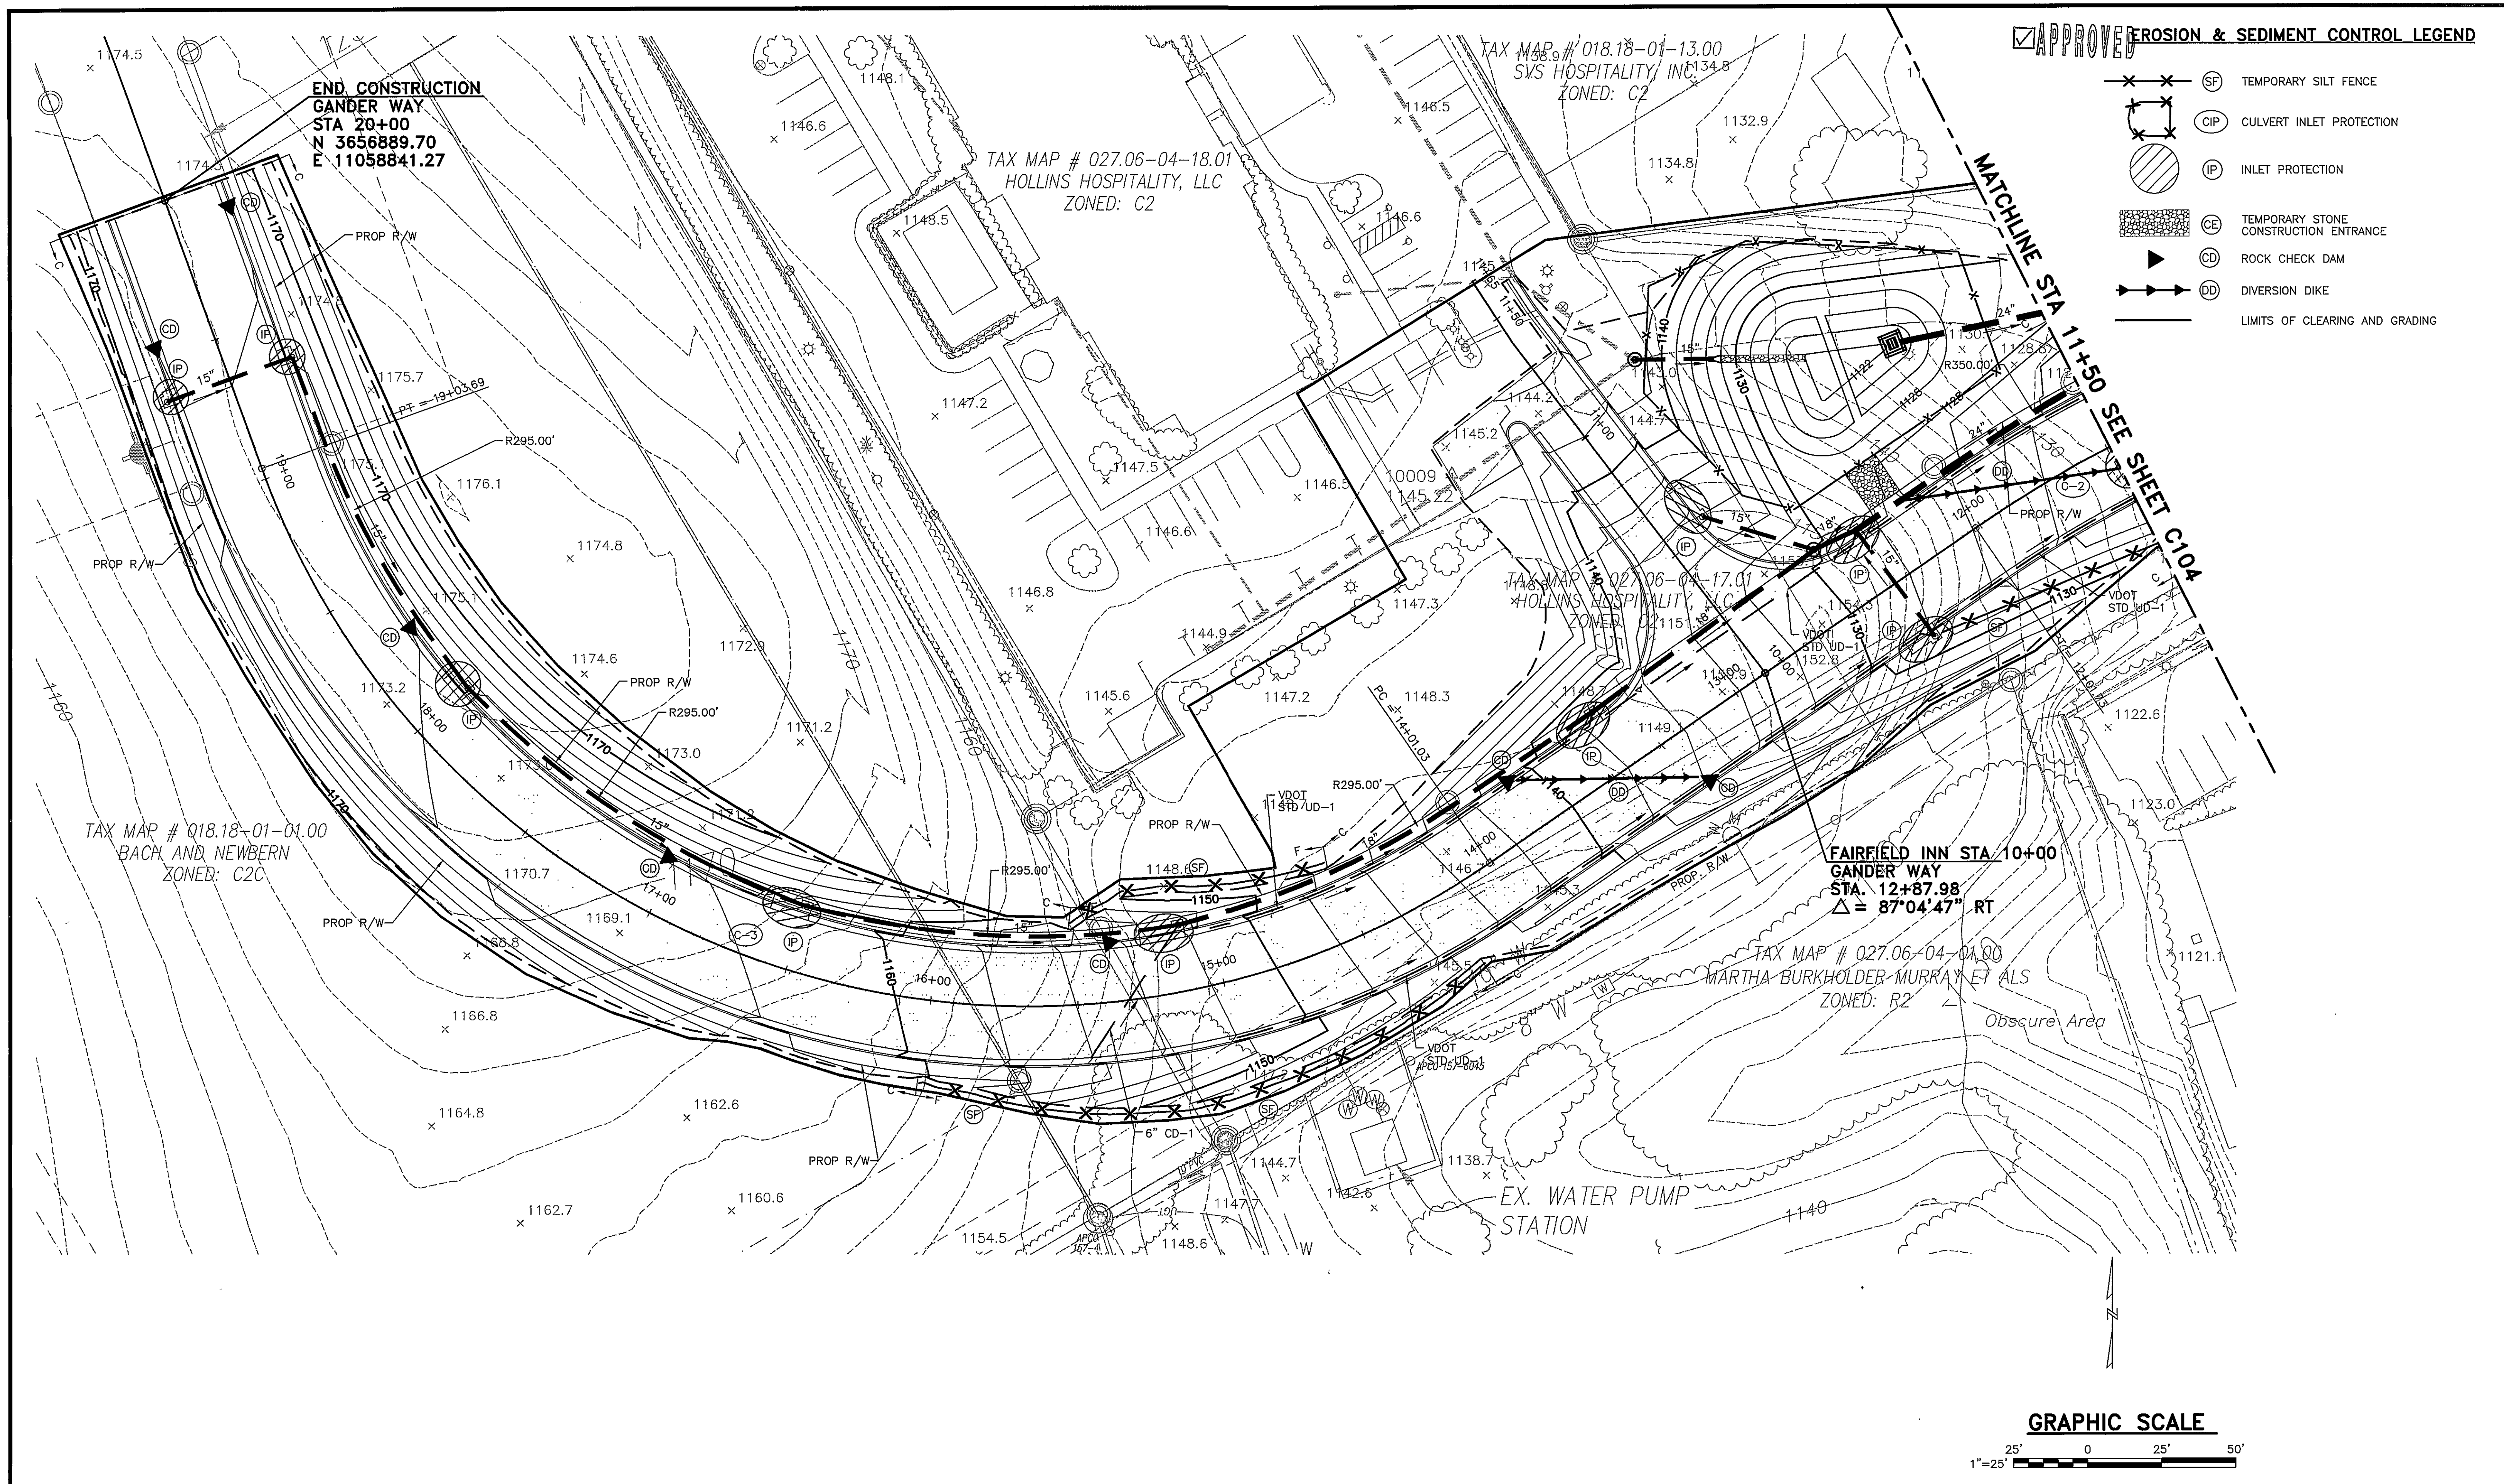

SEALS	CONSULTANT	OPPIDAN RETAIL CENTER OPPIDAN INVESTMENT COMPANY ROANOKE COUNTY, VIRGINIA	HSMM ARCHITECTS ENGINEERS PLANNERS HAYES, SEAY, MATTERN & MATTERN, INC. 1315 FRANKLIN ROAD ROANOKE, VA 24016 (540) 857-3100 WWW.HSMM.COM	COMM NO: 30182C ISSUE DATE: JUNE 27, 2007 DESIGNED BY: AEB DRAWN BY: MGS CHECKED BY: JSH SUBMITTED BY: JSH © HAYES, SEAY, MATTERN & MATTERN, INC., 2006. ALL RIGHTS RESERVED.	CIVIL EROSION AND SEDIMENT CONTROL PLAN	C105
-------	------------	---	---	---	--	------