



APPROVED

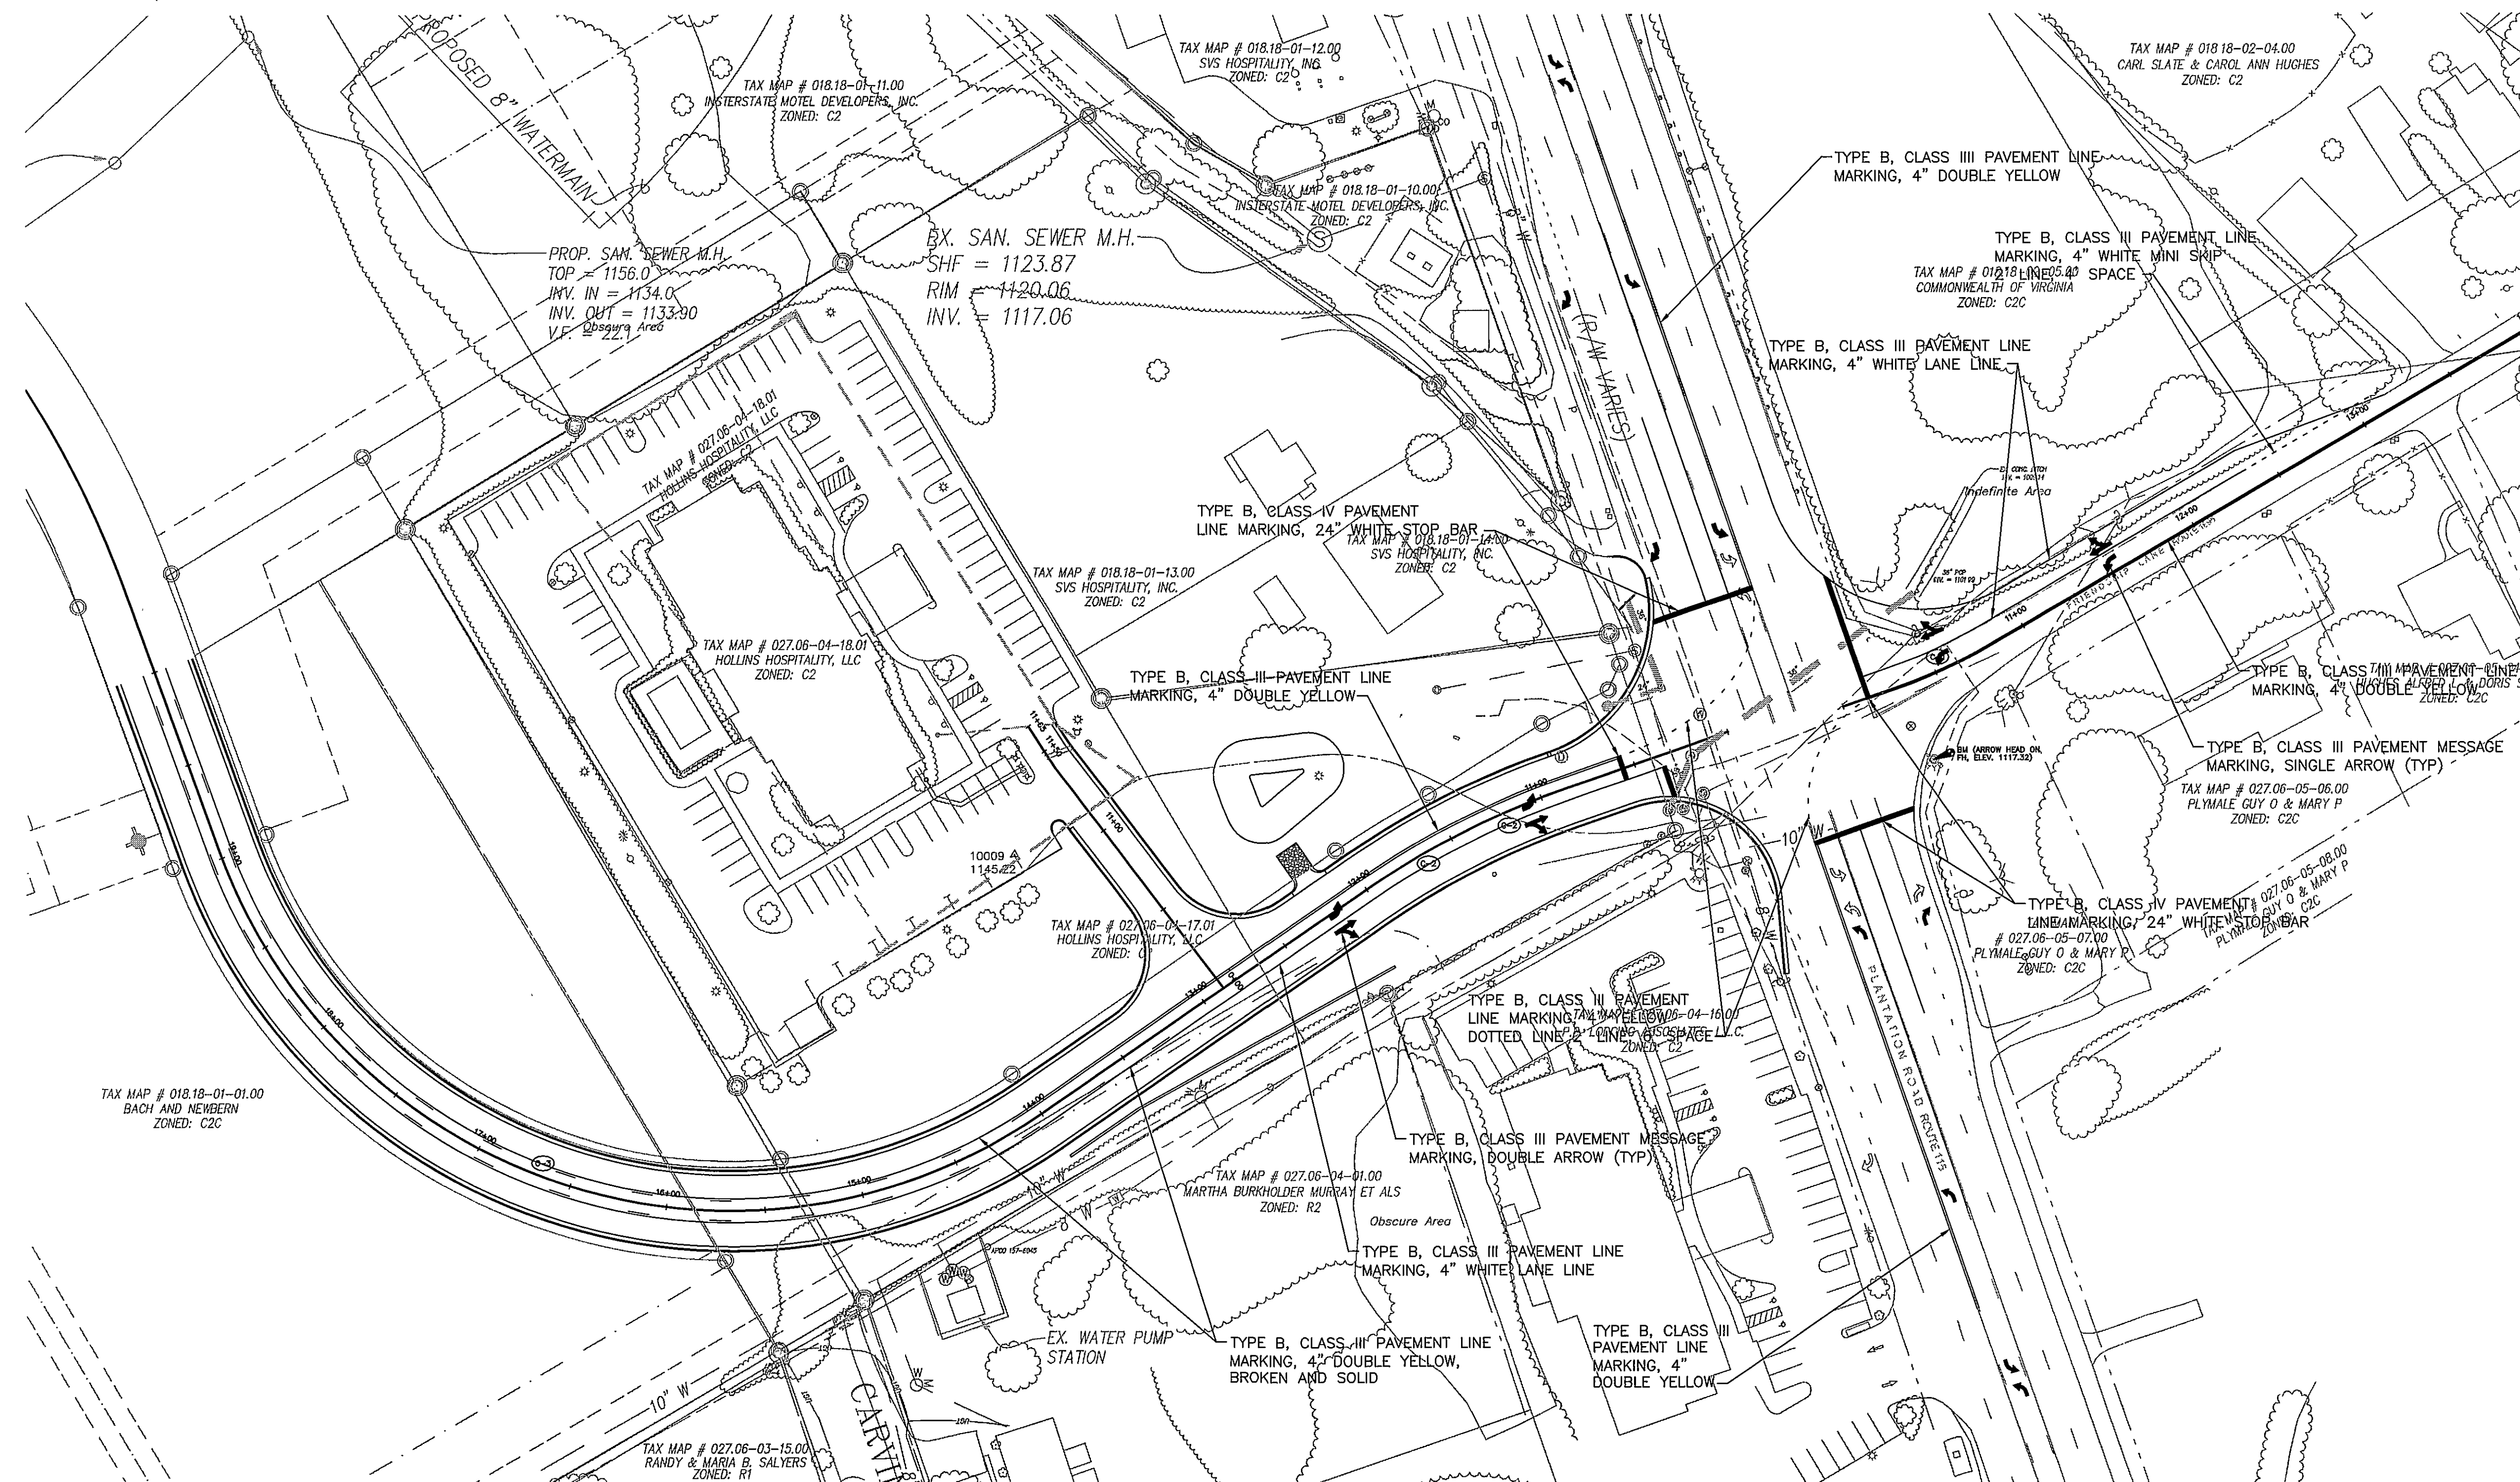


NOTES THIS SHEET:

1. ERADICATE EXISTING PAVEMENT MARKINGS ALONG PLANTATION ROAD AND RESTRIPE TWO WAY CENTER LEFT TURN LANE TO DEVELOP NORTHBOUND AND SOUTHBOUND LEFT TURN LANES WITH 200 FT OF STORAGE.
2. CONTACT TRAFFIC ENGINEERING PRIOR TO INSTALLING PAVEMENT MARKINGS.

GRAPHIC SCALE

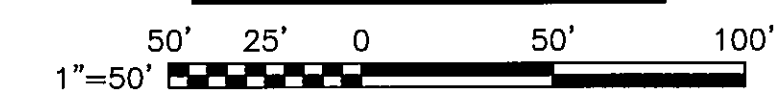

SEALS

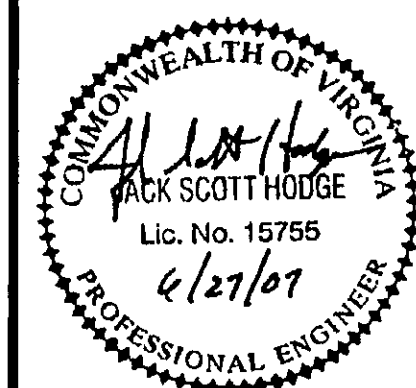

CONSULTANT

OPPIDAN RETAIL CENTER

OPPIDAN INVESTMENT COMPANY

ROANOKE COUNTY, VIRGINIA

HSMM

ARCHITECTS ENGINEERS PLANNERS
HAYES, SEAY, MATTERN & MATTERN, INC.
1315 FRANKLIN ROAD
ROANOKE, VA 24016
(540) 857-3100 WWW.HSMM.COM

REV	DATE	DESCRIPTION	APP

COMM NO:	30182C
ISSUE DATE:	JUNE 27, 2007
DESIGNED BY:	AEB
DRAWN BY:	MGS
CHECKED BY:	JSH
SUBMITTED BY:	JSH

© HAYES, SEAY, MATTERN & MATTERN, INC., 2006. ALL RIGHTS RESERVED.

CIVIL

PAVEMENT MARKING PLAN

C107