



☒ APPROVED

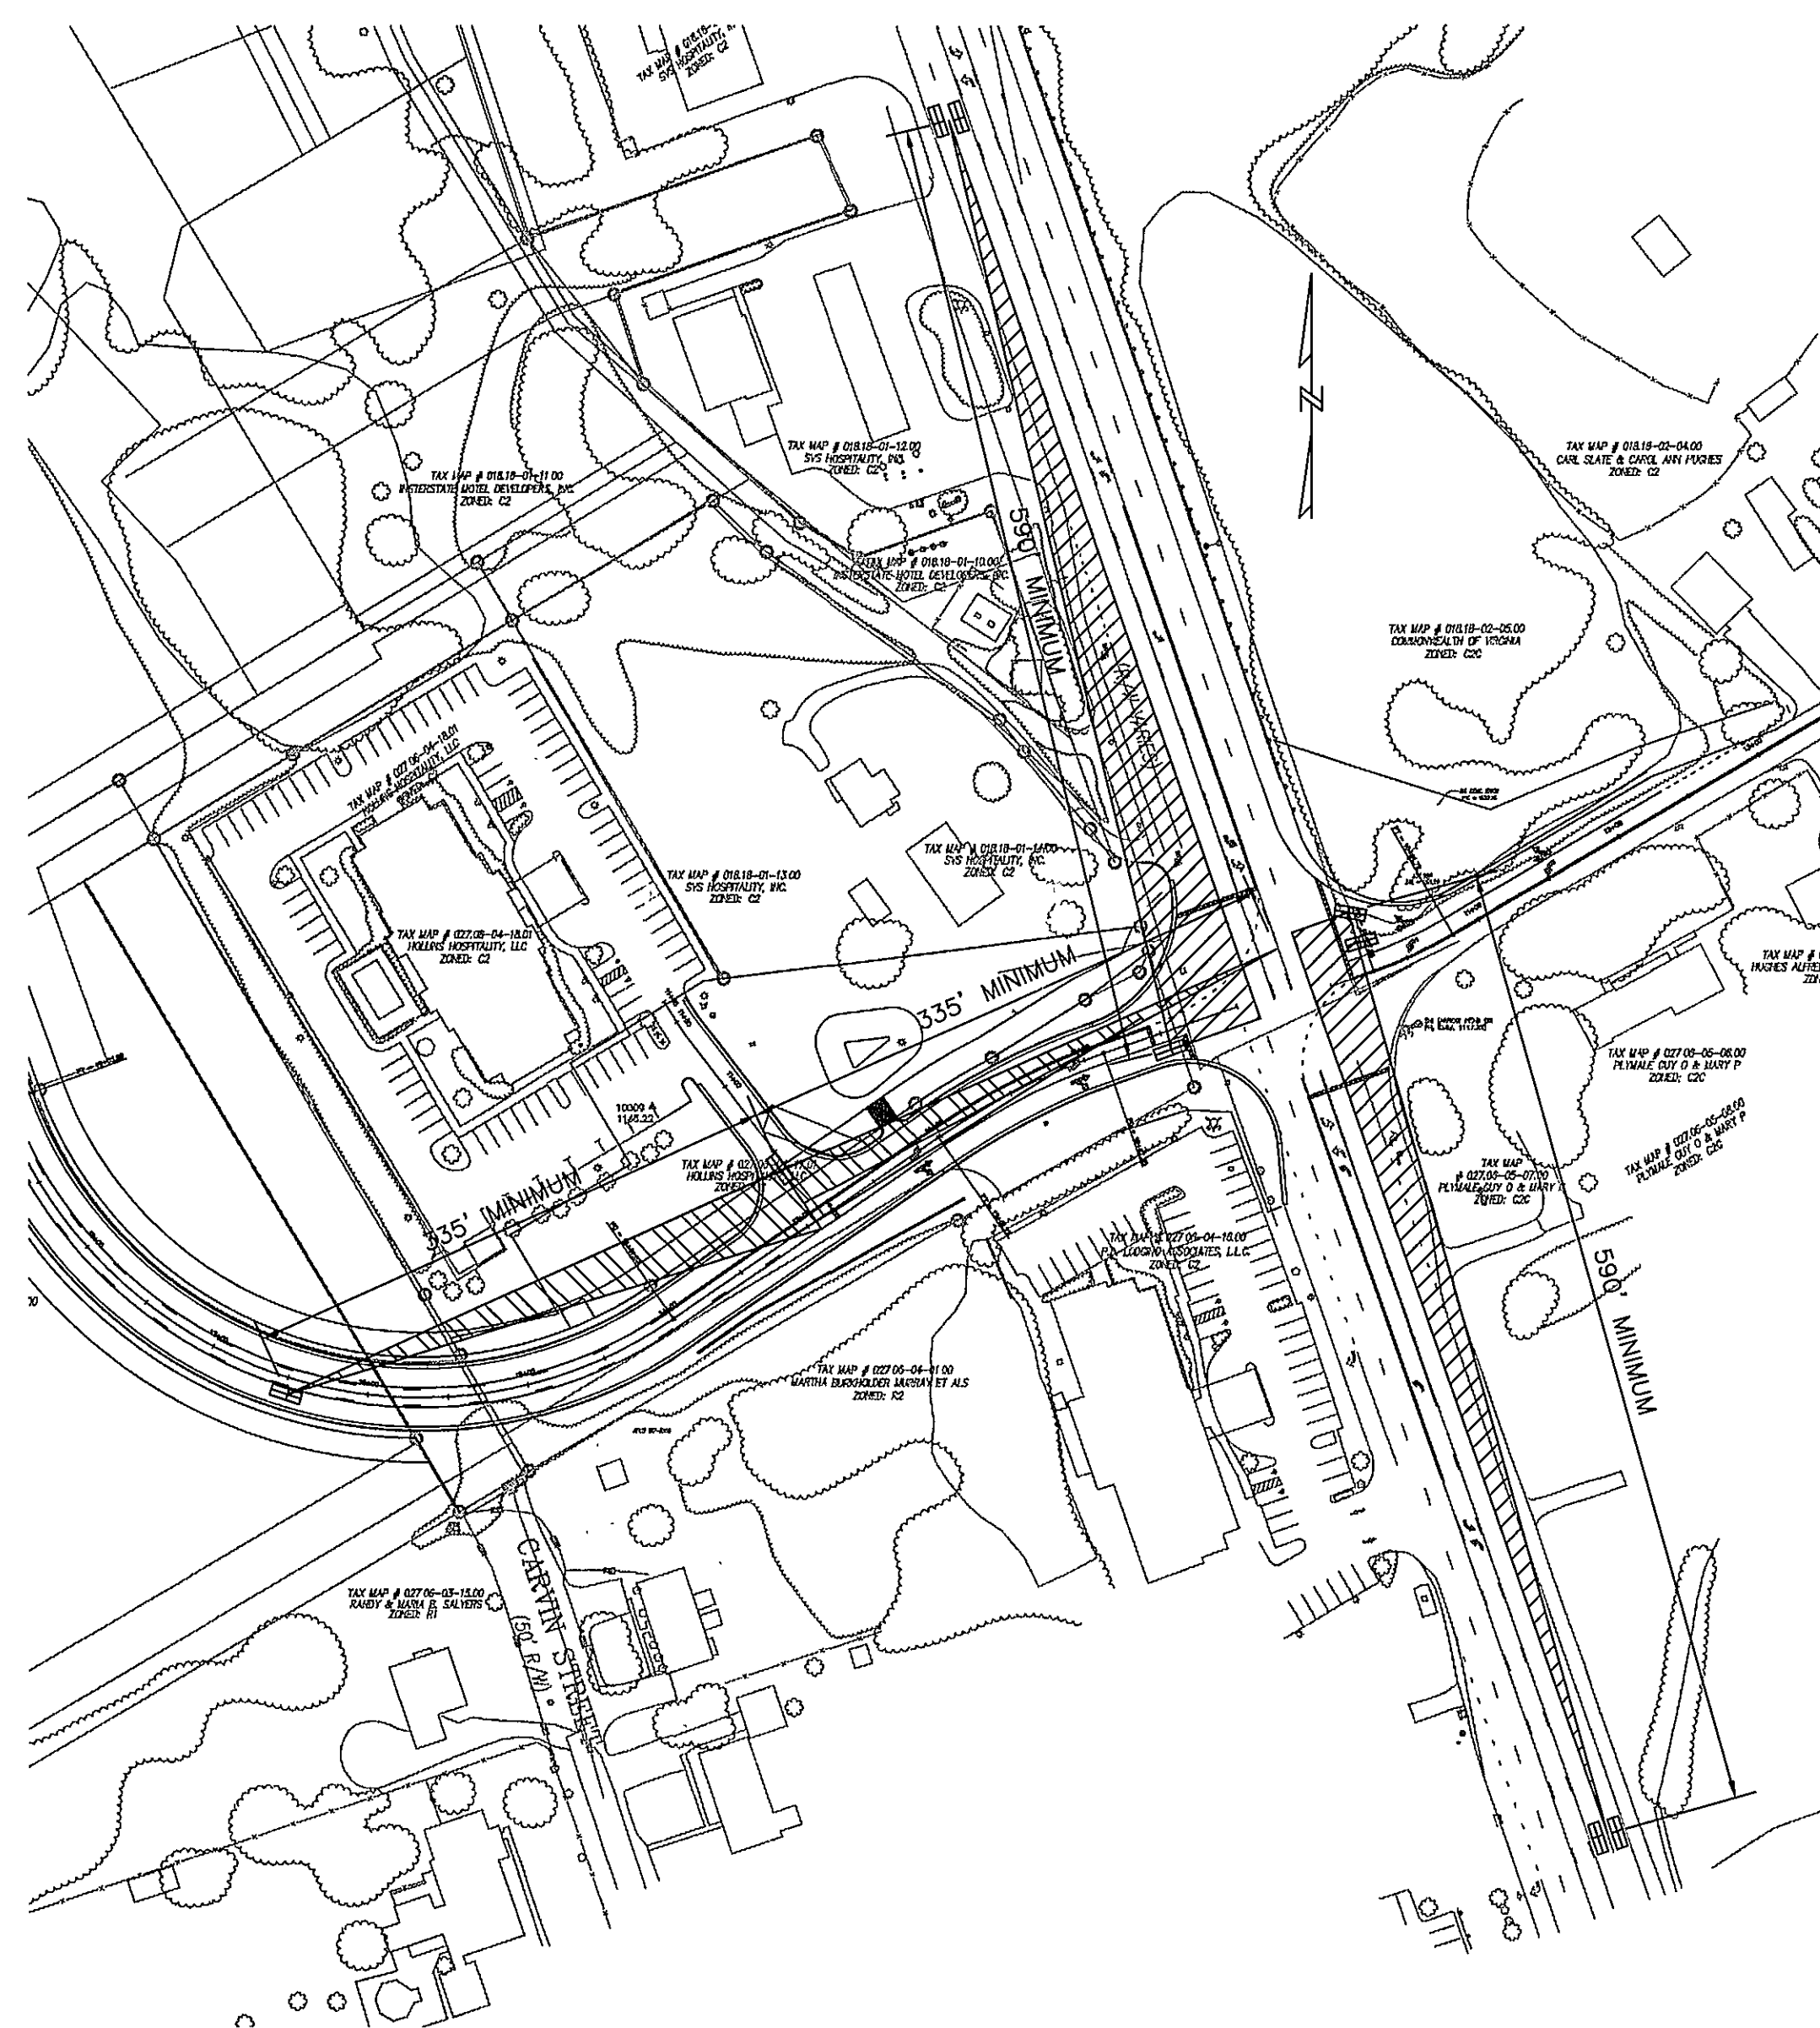


## SIGHT DISTANCE TRIANGLES

SCALE: 1"=100'

## GRAPHIC SCALES

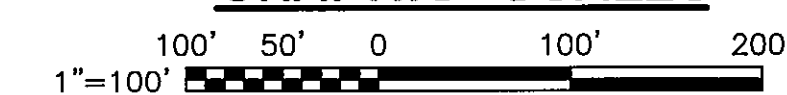

SEALS

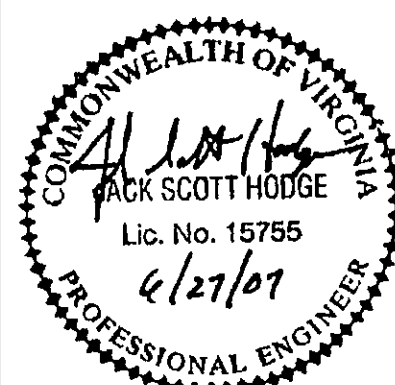

CONSULTANT

## OPPIDAN RETAIL CENTER

OPPIDAN INVESTMENT COMPANY

ROANOKE COUNTY, VIRGINIA

# HSMM

**ARCHITECTS      ENGINEERS      PLANNERS**  
HAYES, SEAY, MATTERN & MATTERN, INC.  
1315 FRANKLIN ROAD  
ROANOKE, VA 24016  
(540) 857-3100      [WWW.HSMM.COM](http://WWW.HSMM.COM)

|     |      |             |          |
|-----|------|-------------|----------|
|     |      |             |          |
|     |      |             |          |
| REV | DATE | DESCRIPTION | APPROVED |

|               |               |
|---------------|---------------|
| COMM NO:      | 30182C        |
| ISSUE DATE:   | JUNE 27, 2007 |
| DESIGNED BY:  | AEB           |
| DRAWN BY:     | MGS           |
| CHECKED BY:   | JSH           |
| SUBMITTED BY: | JSH           |

© HAYES, SEAY, MATTERN & MATTERN,  
INC., 2006. ALL RIGHTS RESERVED.

CIVIL

### SIGHT DISTANCE DETAILS

C504