
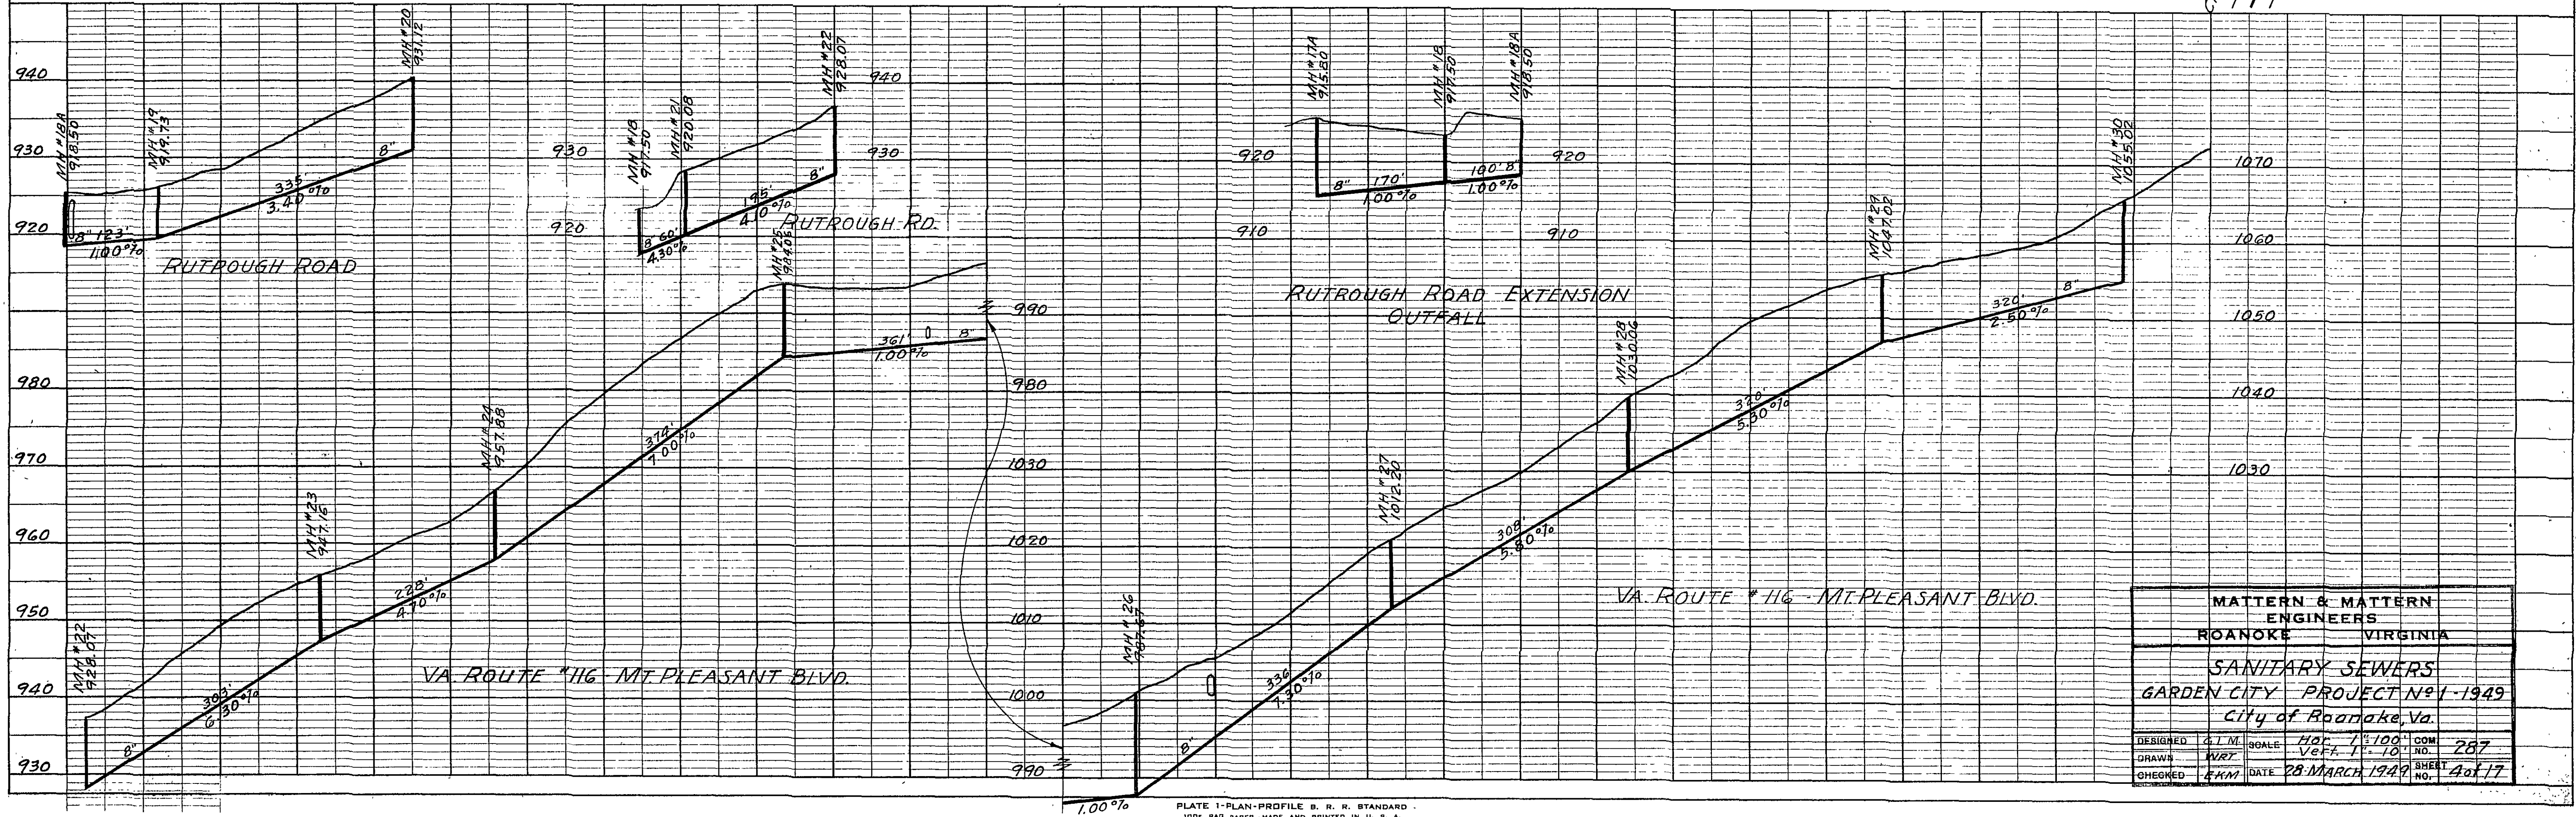


| PLAN      | SUBMITTED | DATE |
|-----------|-----------|------|
| NOTE BOOK | BY        |      |
| NO.       |           |      |

| PROFILE   | SUBMITTED | DATE |
|-----------|-----------|------|
| NOTE BOOK | BY        |      |
| NO.       |           |      |

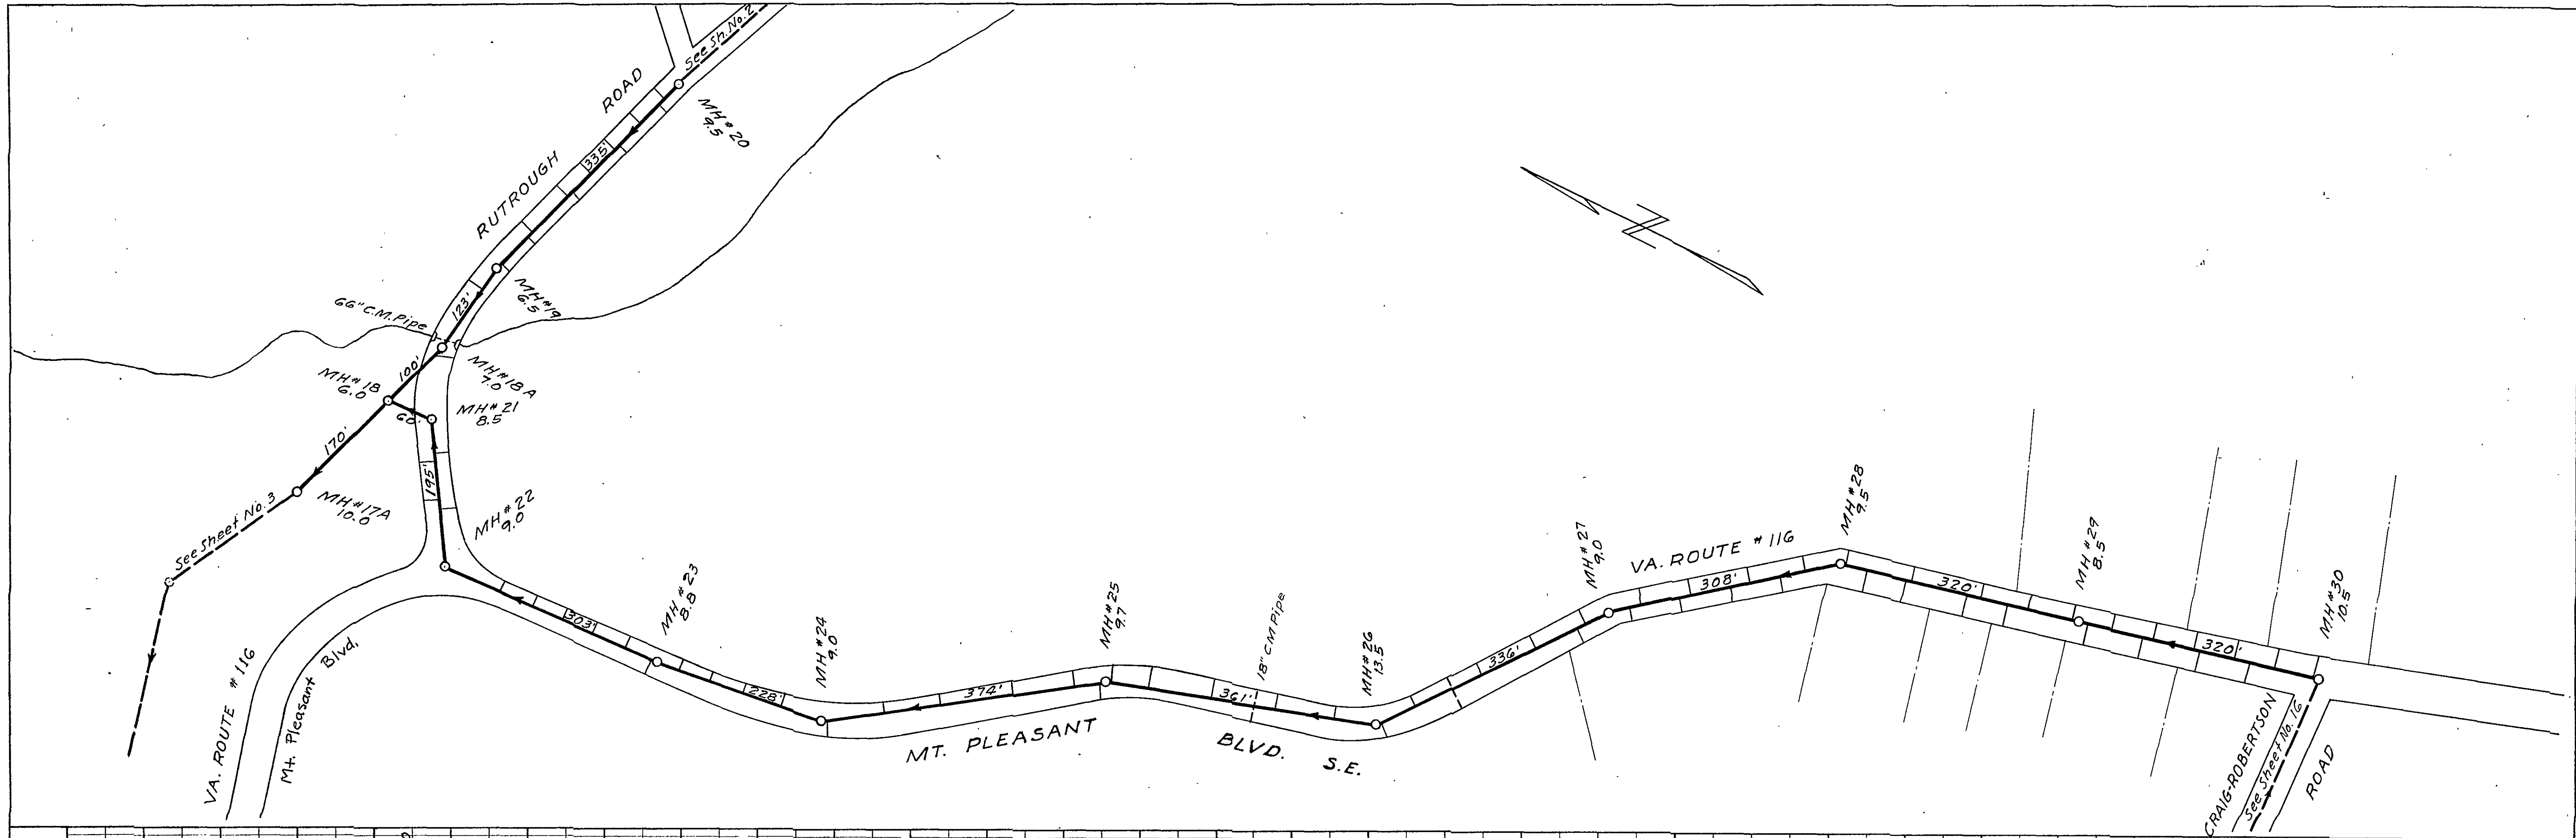

|                                                                           |        |           |                |
|---------------------------------------------------------------------------|--------|-----------|----------------|
| MATTEN & MATTEN<br>ENGINEERS<br>ROANOKE VIRGINIA                          |        |           |                |
| SANITARY SEWERS<br>GARDEN CITY PROJECT NO. 1-1949<br>City of Roanoke, Va. |        |           |                |
| DESIGNED                                                                  | G.L.M. | SCALE     | HORIZ. 1"=100' |
| DRAWN                                                                     | WRT    | VERT.     | 1"=10'         |
| CHECKED                                                                   | EKM    | DATE      | 28 MARCH 1949  |
|                                                                           |        | COM. NO.  | 287            |
|                                                                           |        | SHEET NO. | 40117          |