
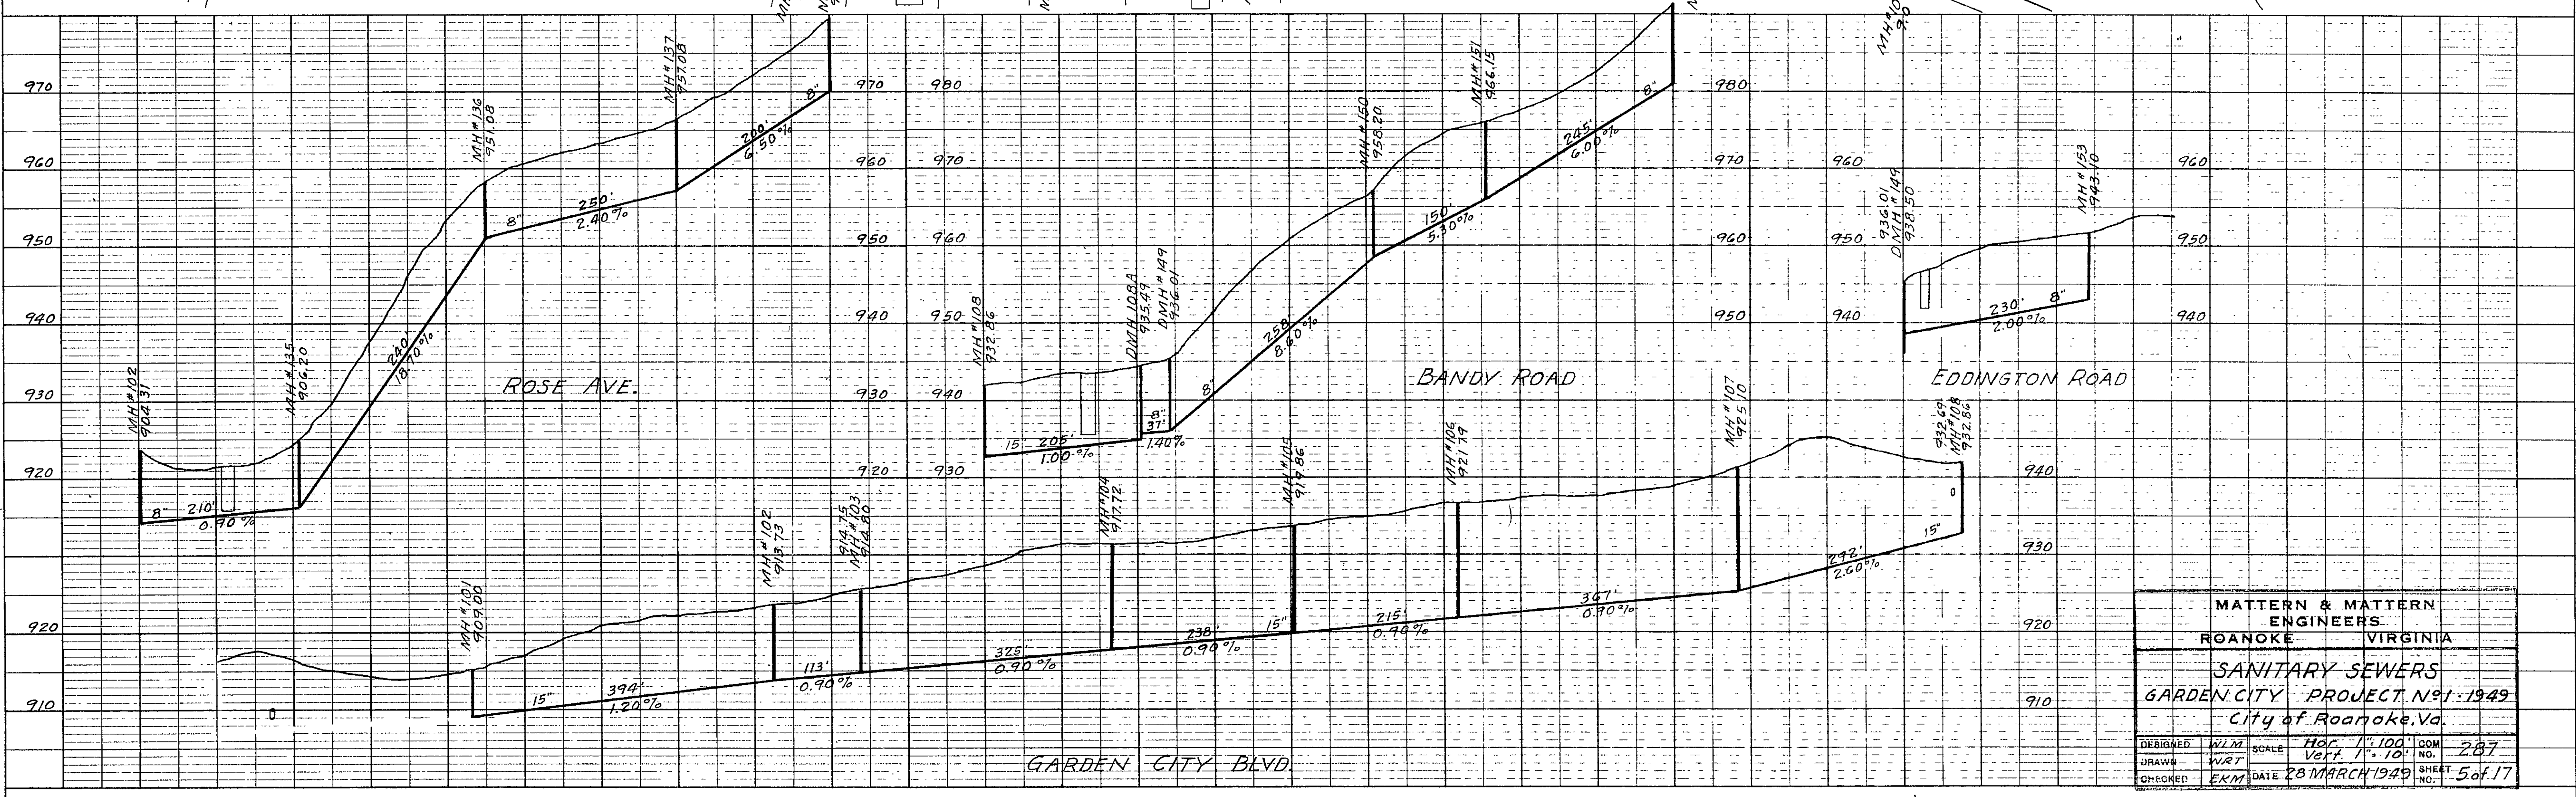


PLAN	SURVEYED	DATE
NOTE BOOK	PLOTTED	BY
NO.	GRADES CHECKED	
	BY	
	STRUCTURE NOTATIONS CHKD.	
	NO.	

PROFILE	SURVEYED	DATE
NOTE BOOK	PLOTTED	BY
NO.	GRADES CHECKED	
	BY	
	STRUCTURE NOTATIONS CHKD.	
	NO.	

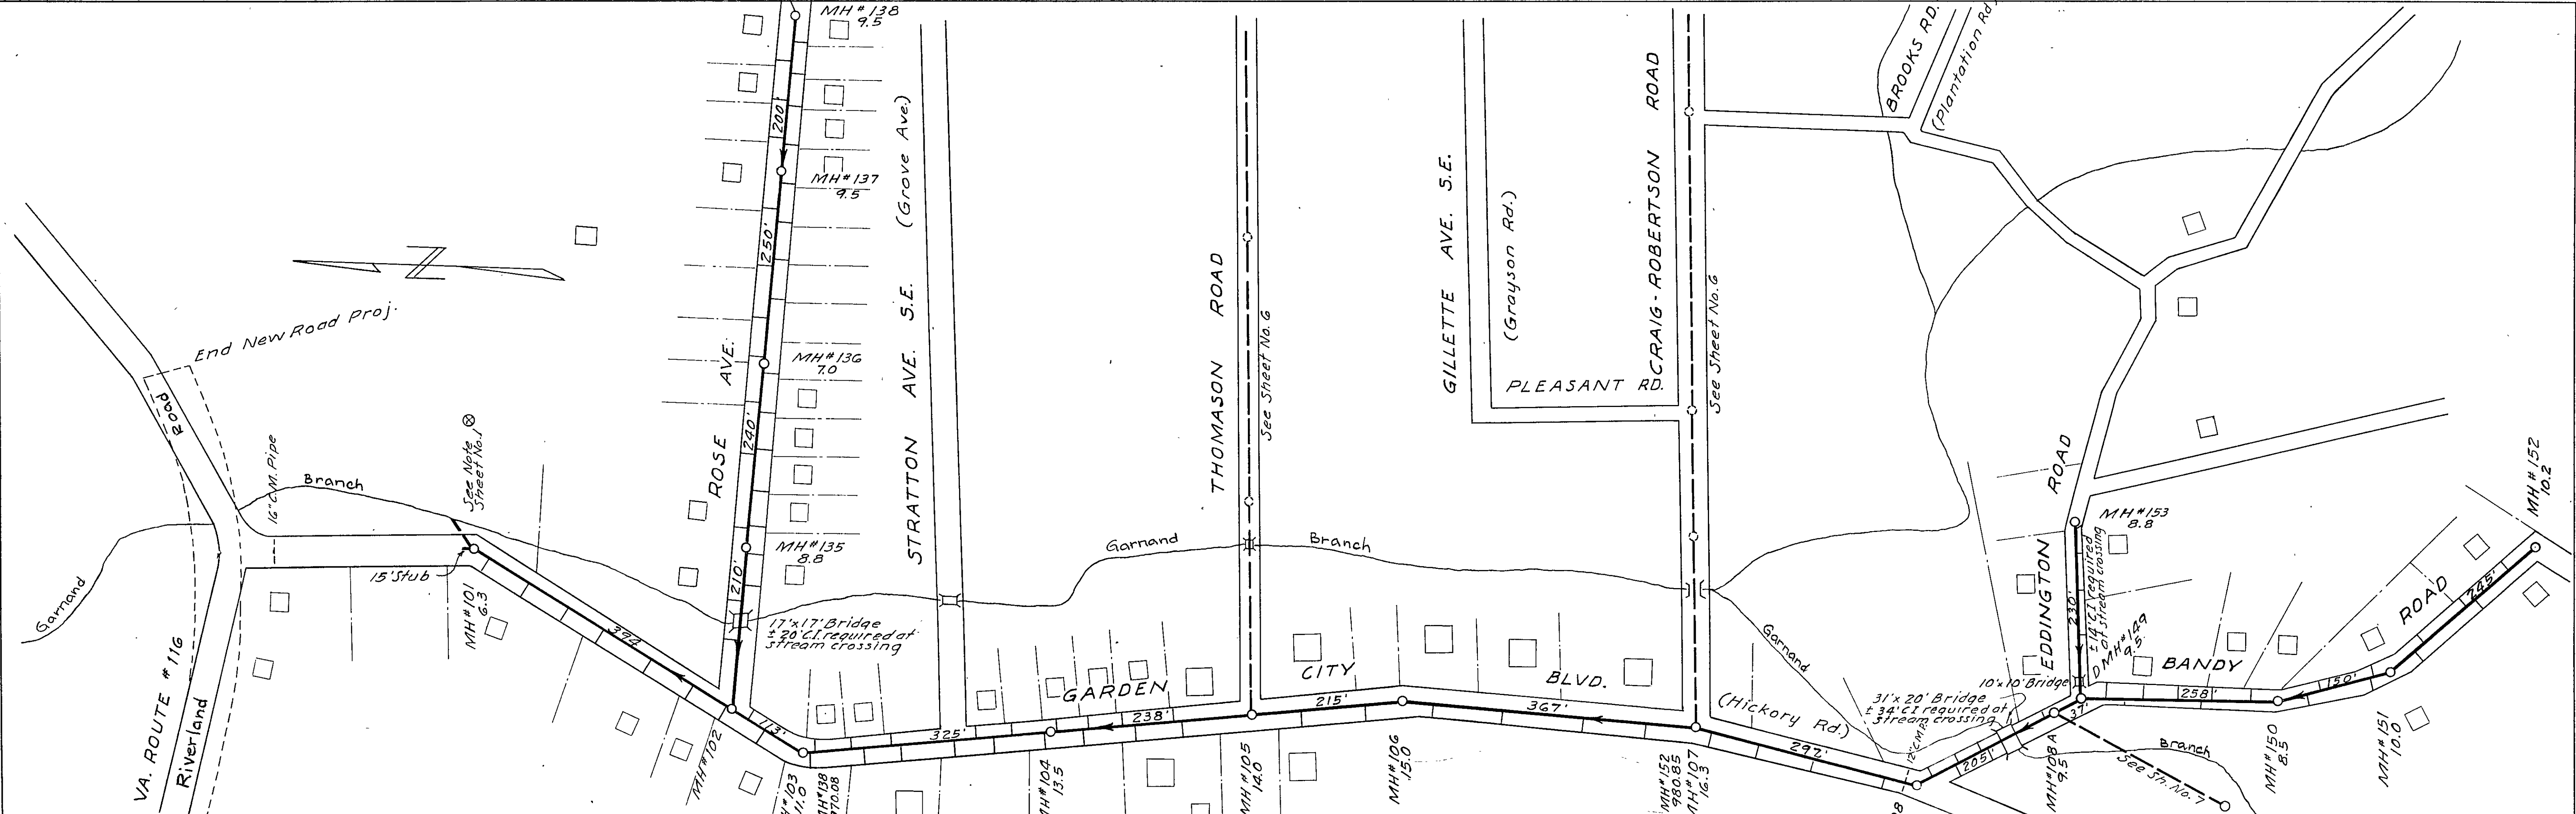

MATTERN & MATTERN  
ENGINEERS  
ROANOKE VIRGINIA

SANITARY SEWERS  
GARDEN CITY PROJECT No. 1949  
City of Roanoke, Va.

DESIGNED	WLM	SCALE	H.C. 1"=100'	COM. NO.	287
DRAWN	WRT	DATE	28 MARCH 1949	SHEET NO.	5 of 17
CHECKED	ERM				