
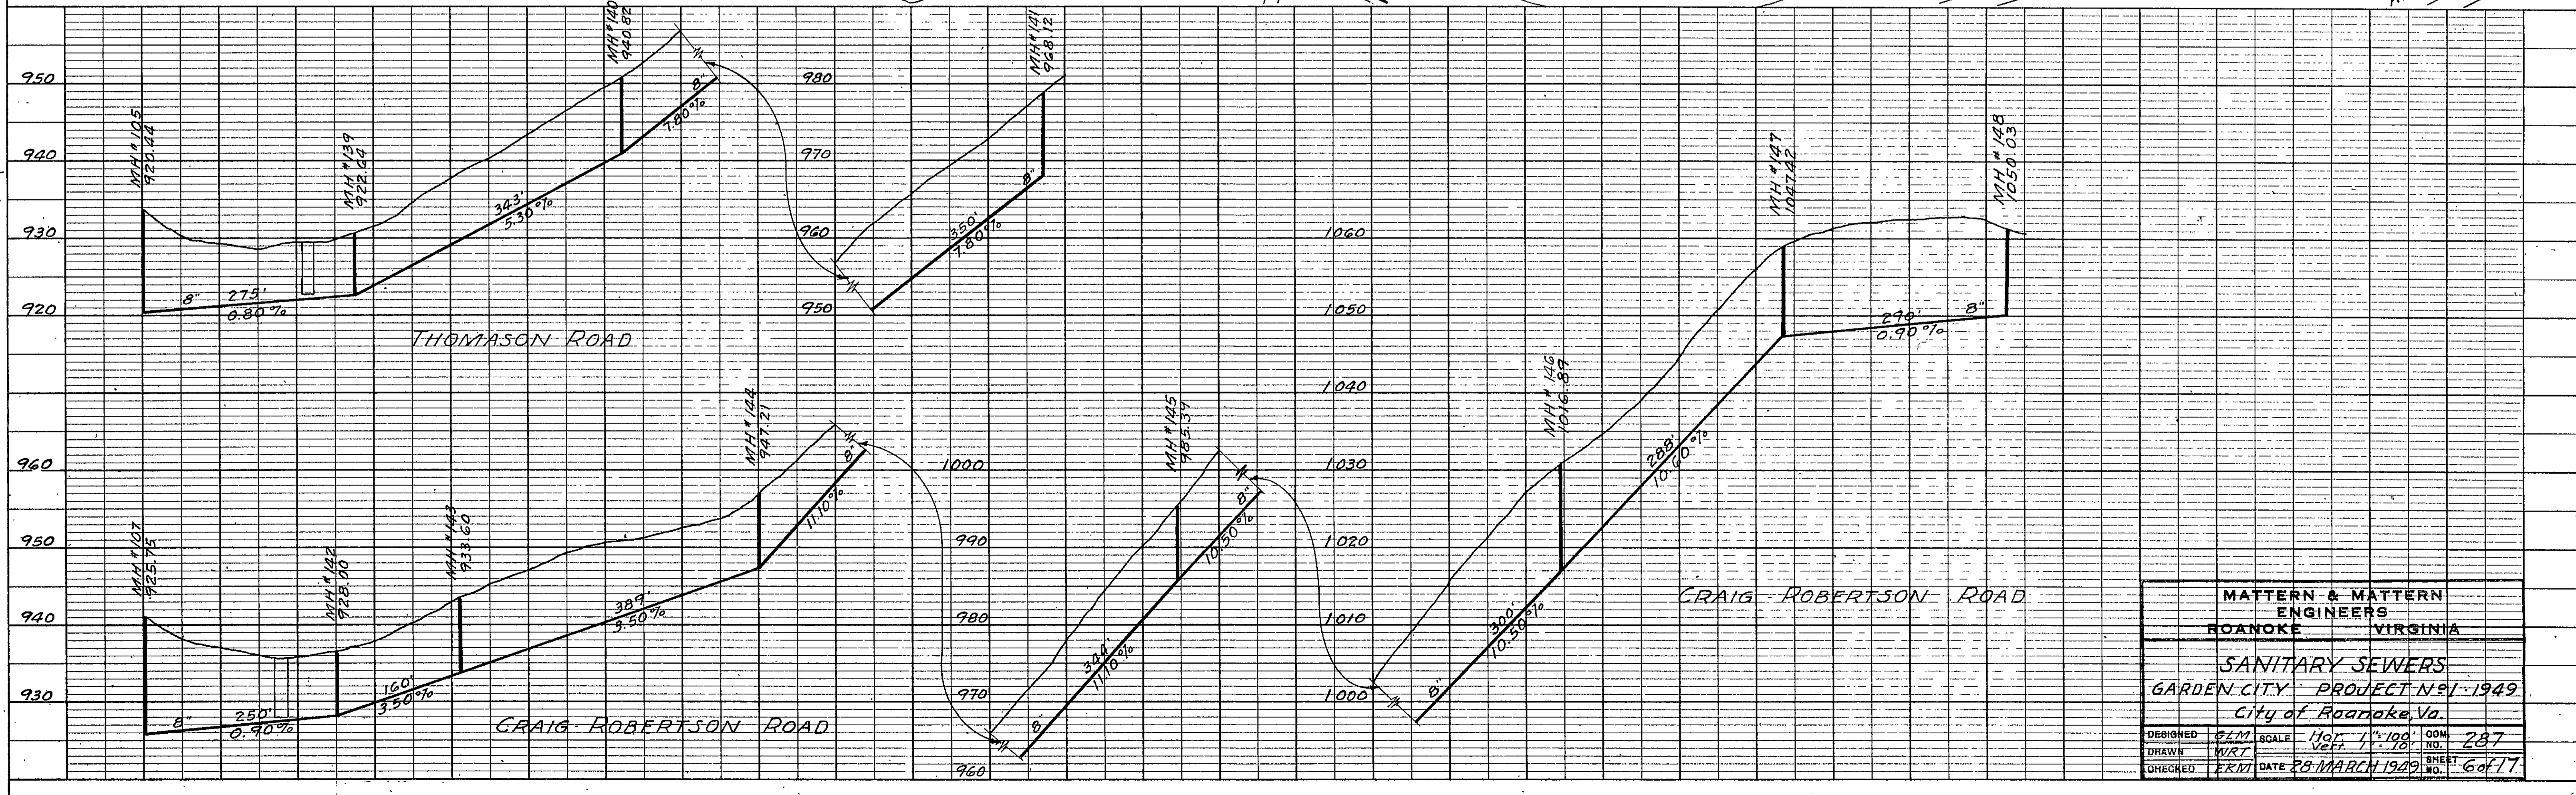


PLAN	SUBMITTED	DATE
	PLOTTED	BY
	ALIGNMENT CHECKED	
	RT. OF WAY CHECKED	
NOTE BOOK NO.		

PROFILE	SURVEYED	DATE
	GRADES CHECKED	BY
	B. M. NOTED	
	STRUCTURE NOTAS CH'G.	
NOTE BOOK NO.		

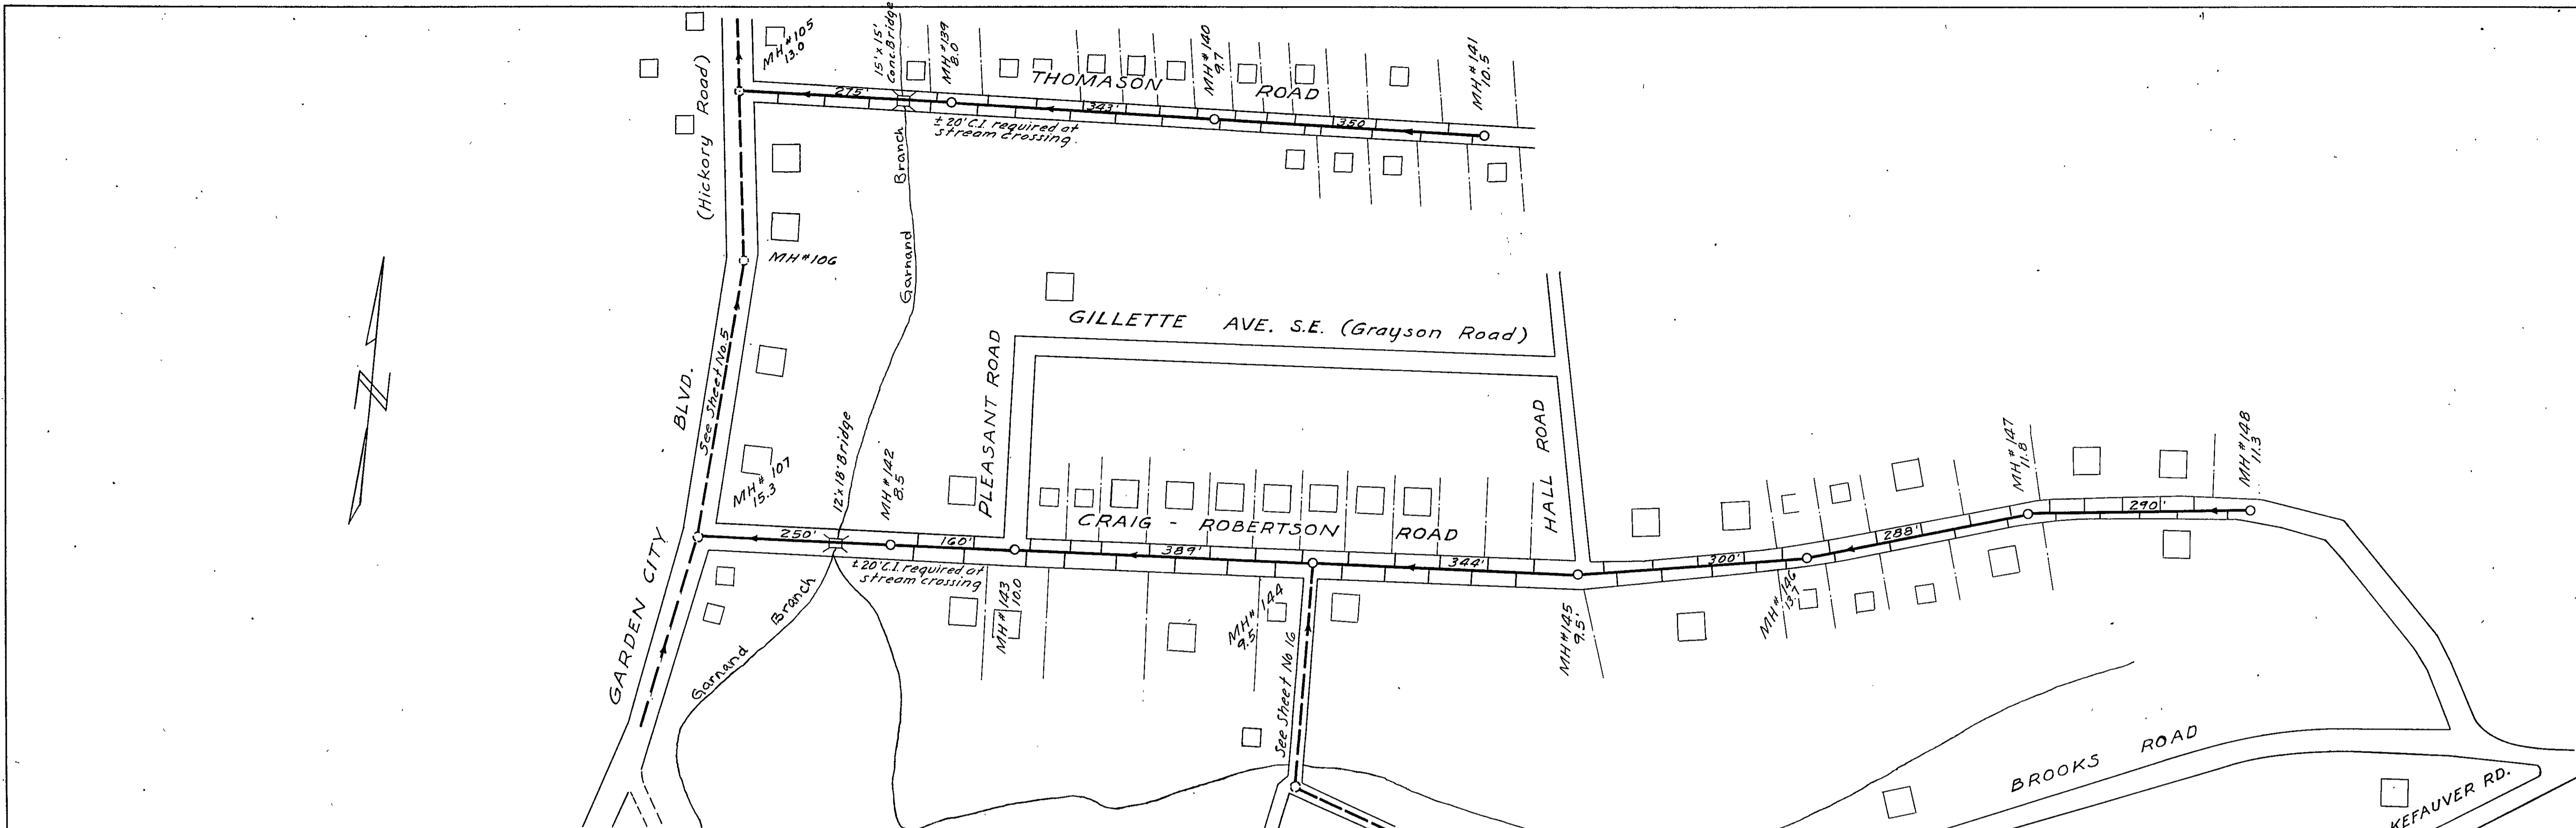

MATTERN & MATTERN ENGINEERS ROANOKE VIRGINIA			
SANITARY SEWERS GARDEN CITY PROJECT NO. 1-1949 City of Roanoke, Va.			
DESIGNED	ELM	SCALE	HOF 1"=100' GOM
DRAWN	WRT	DATE	28 MARCH 1949
CHECKED	ERM	NO.	287
		SHEET	6 of 17