
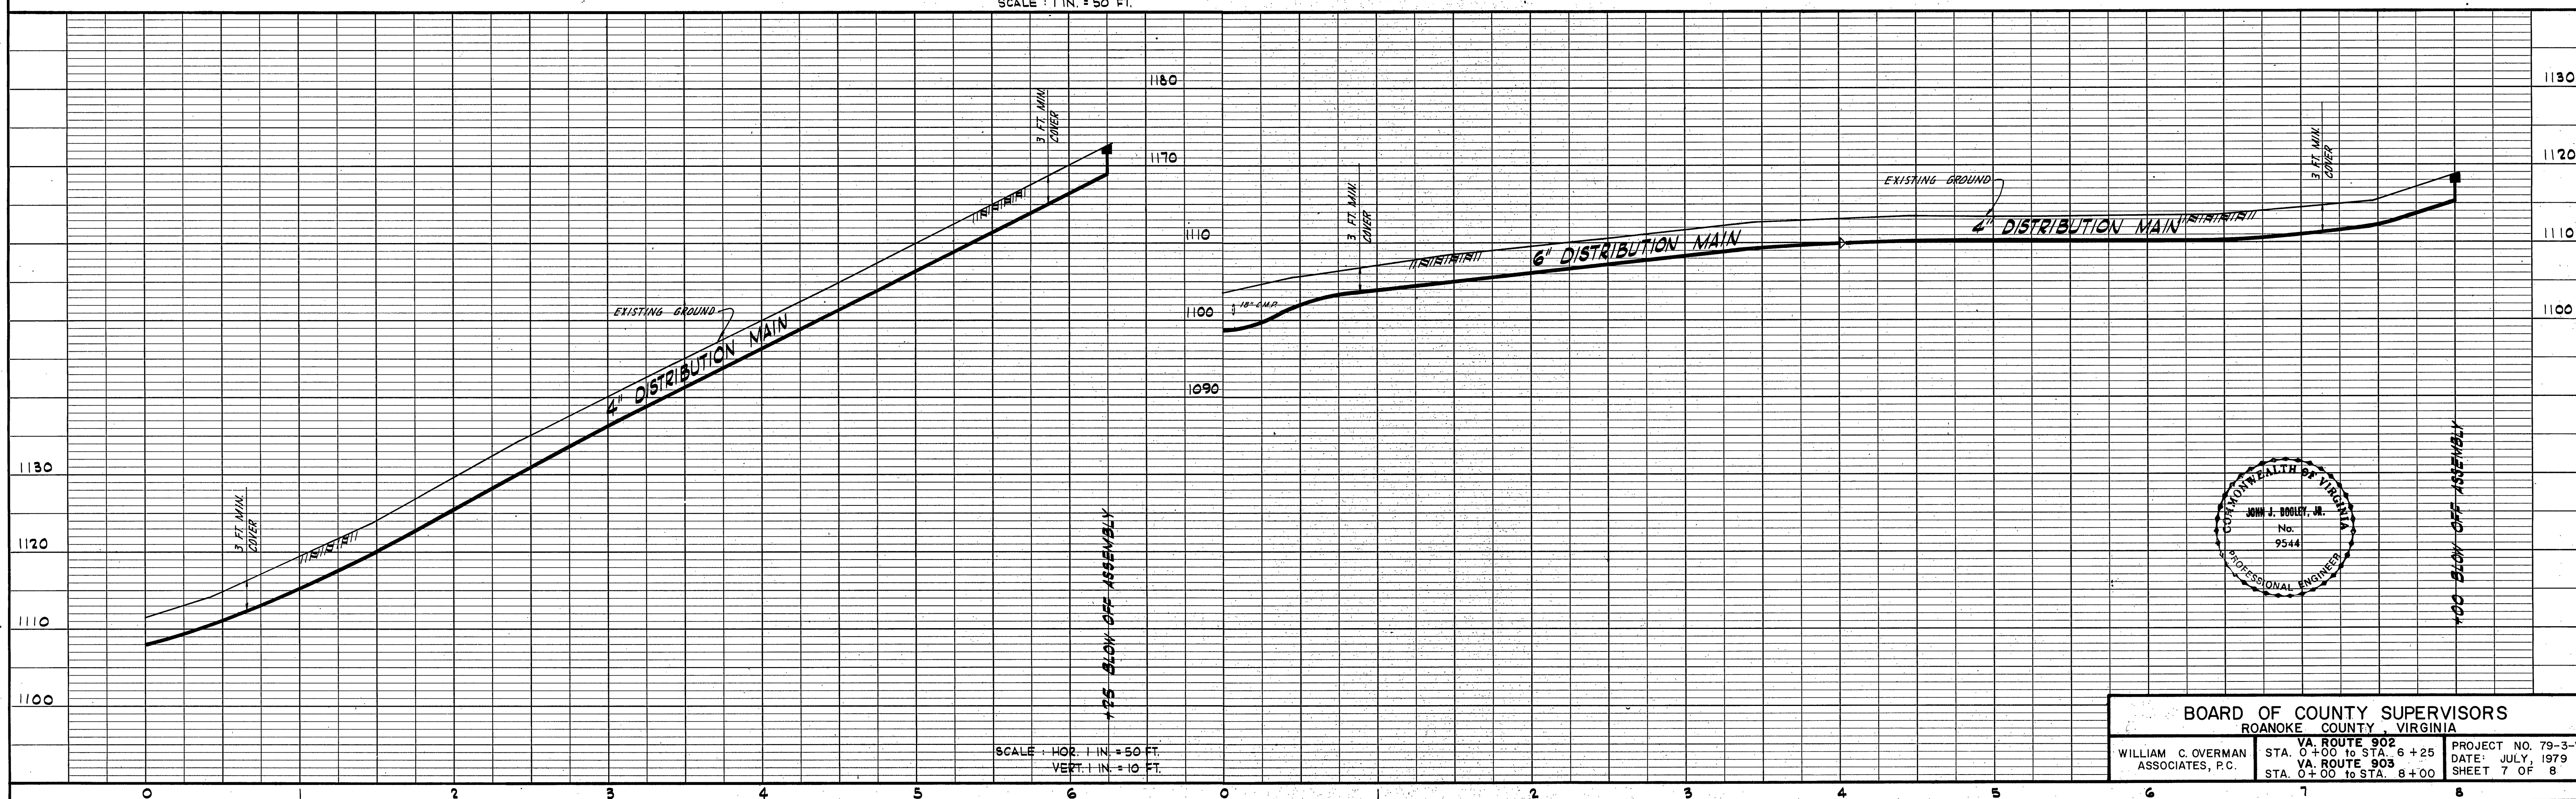
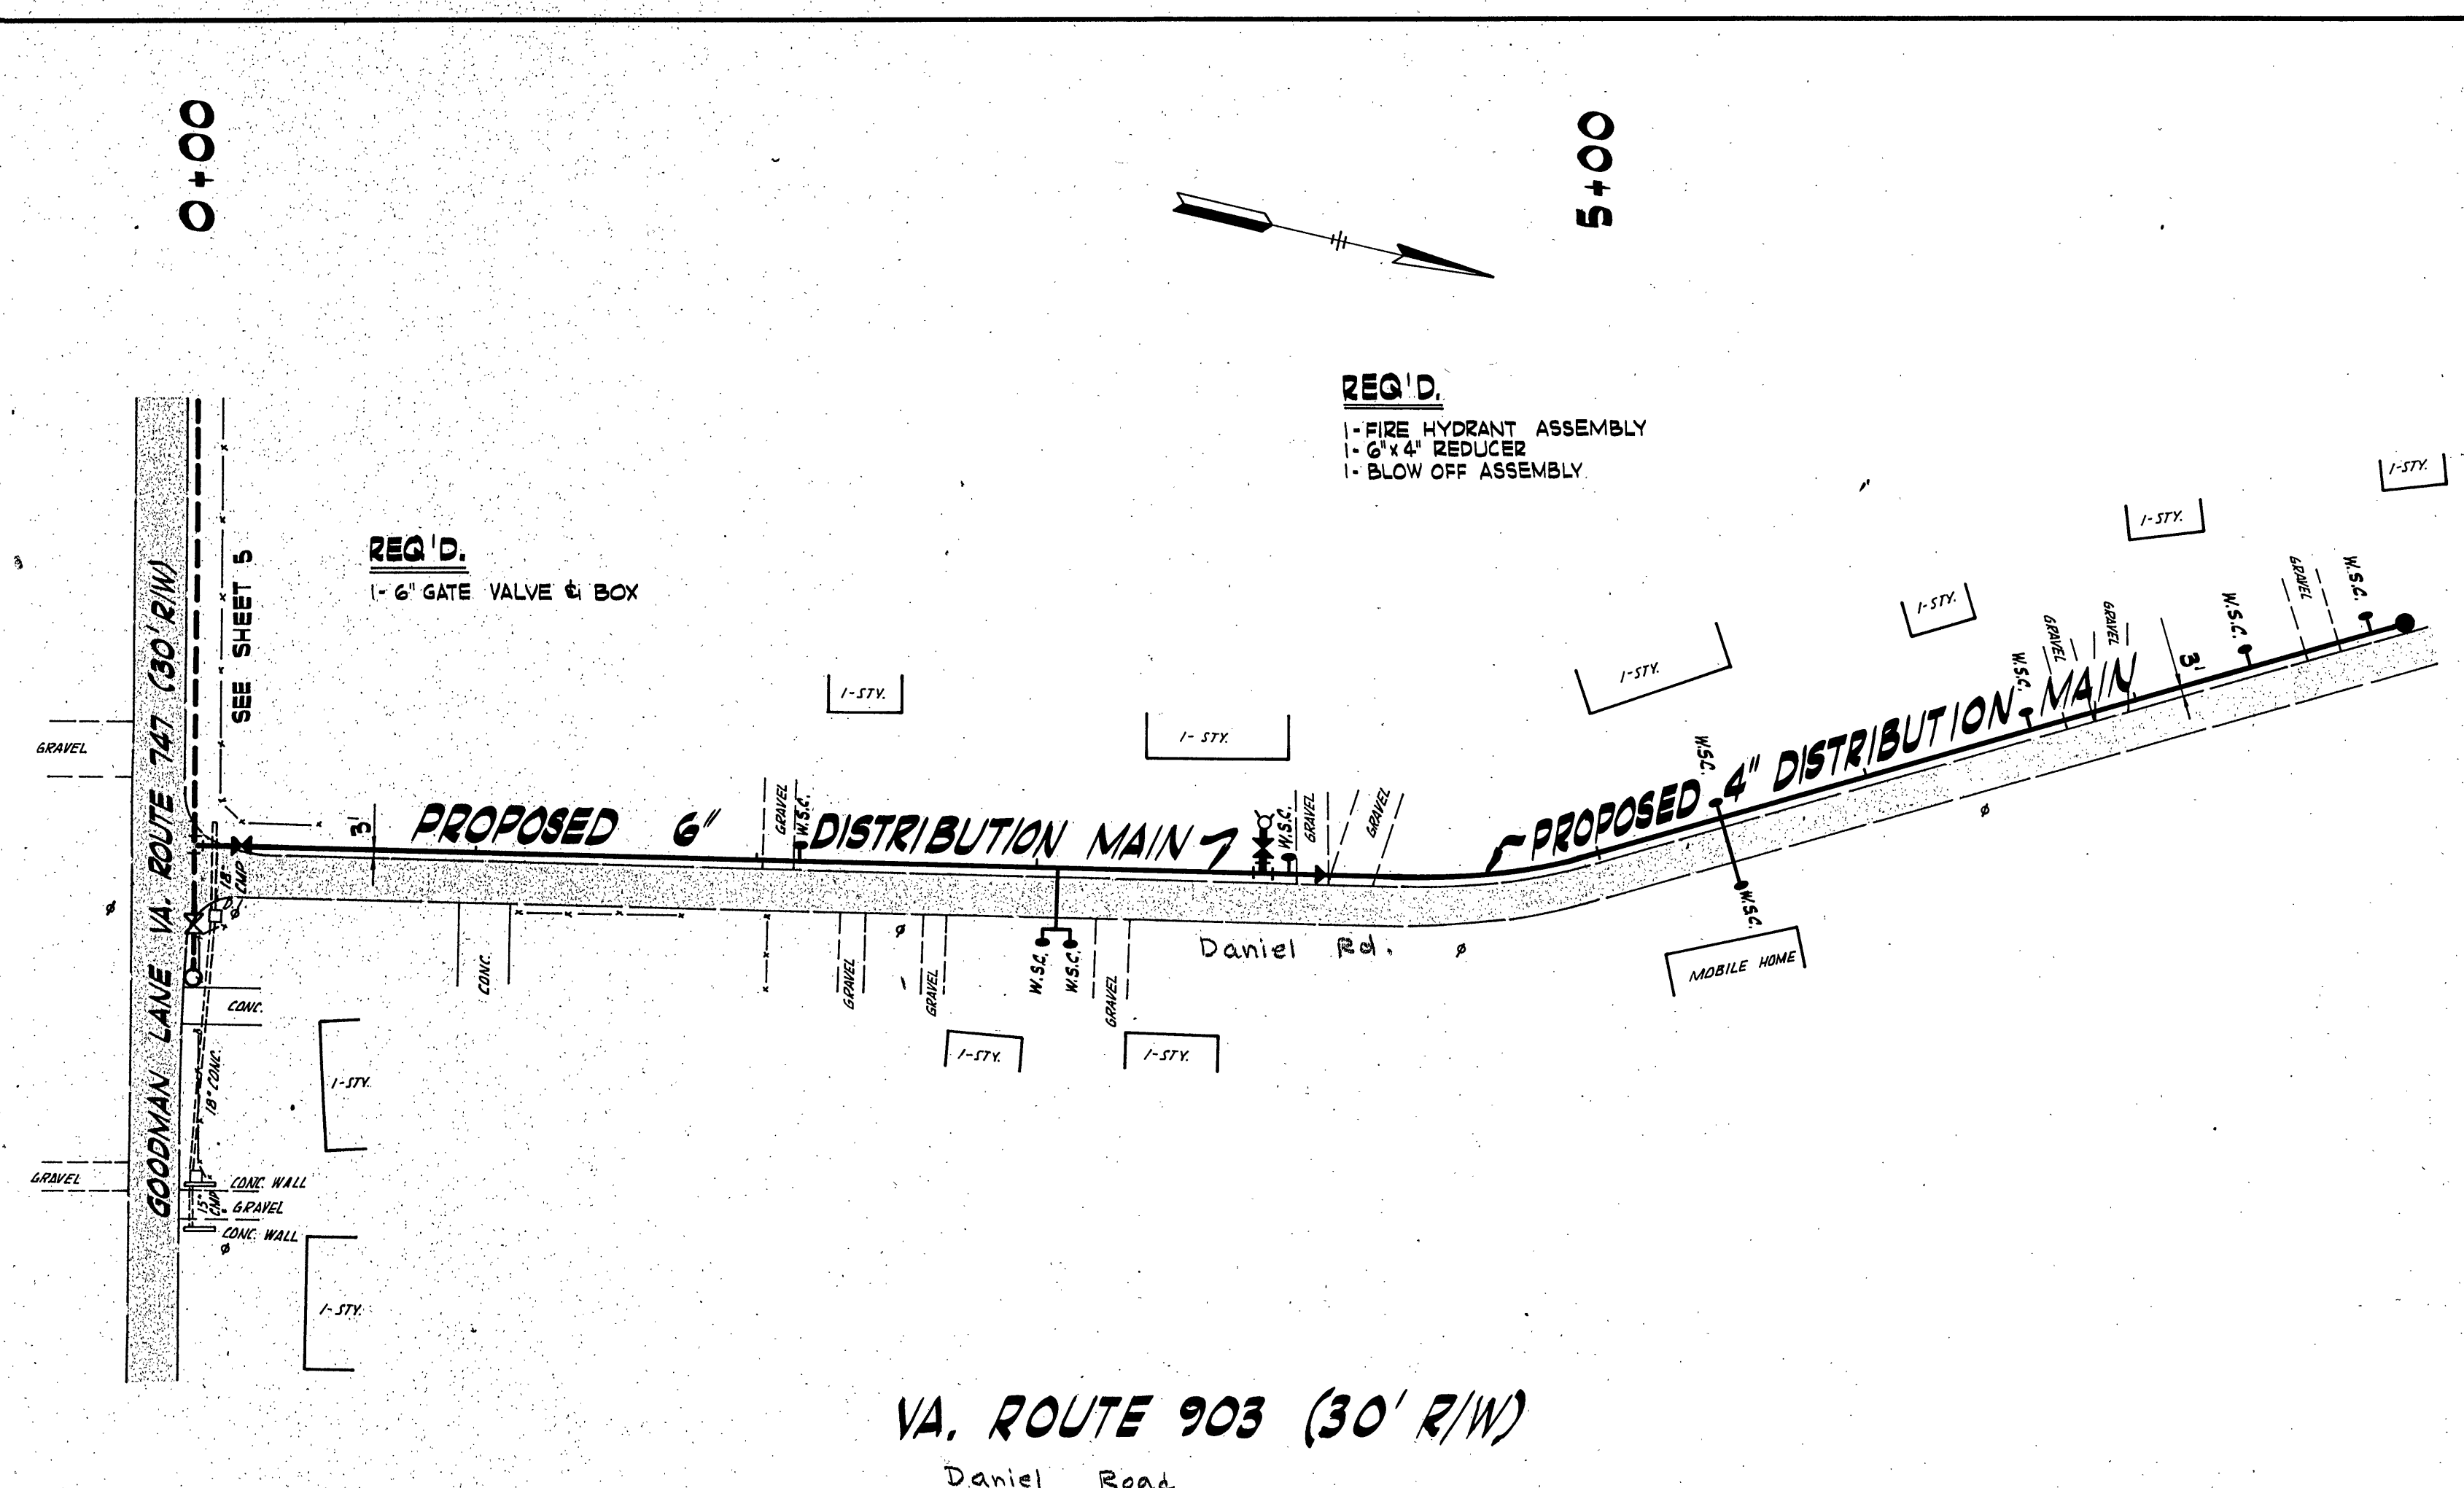


PROFILE	SURVEYED _____	BY _____	DATE _____
	PLOTTED _____		
	GRADES CHECKED _____		
	B. M.'s NOTED _____		
NOTE BOOK			
No.			

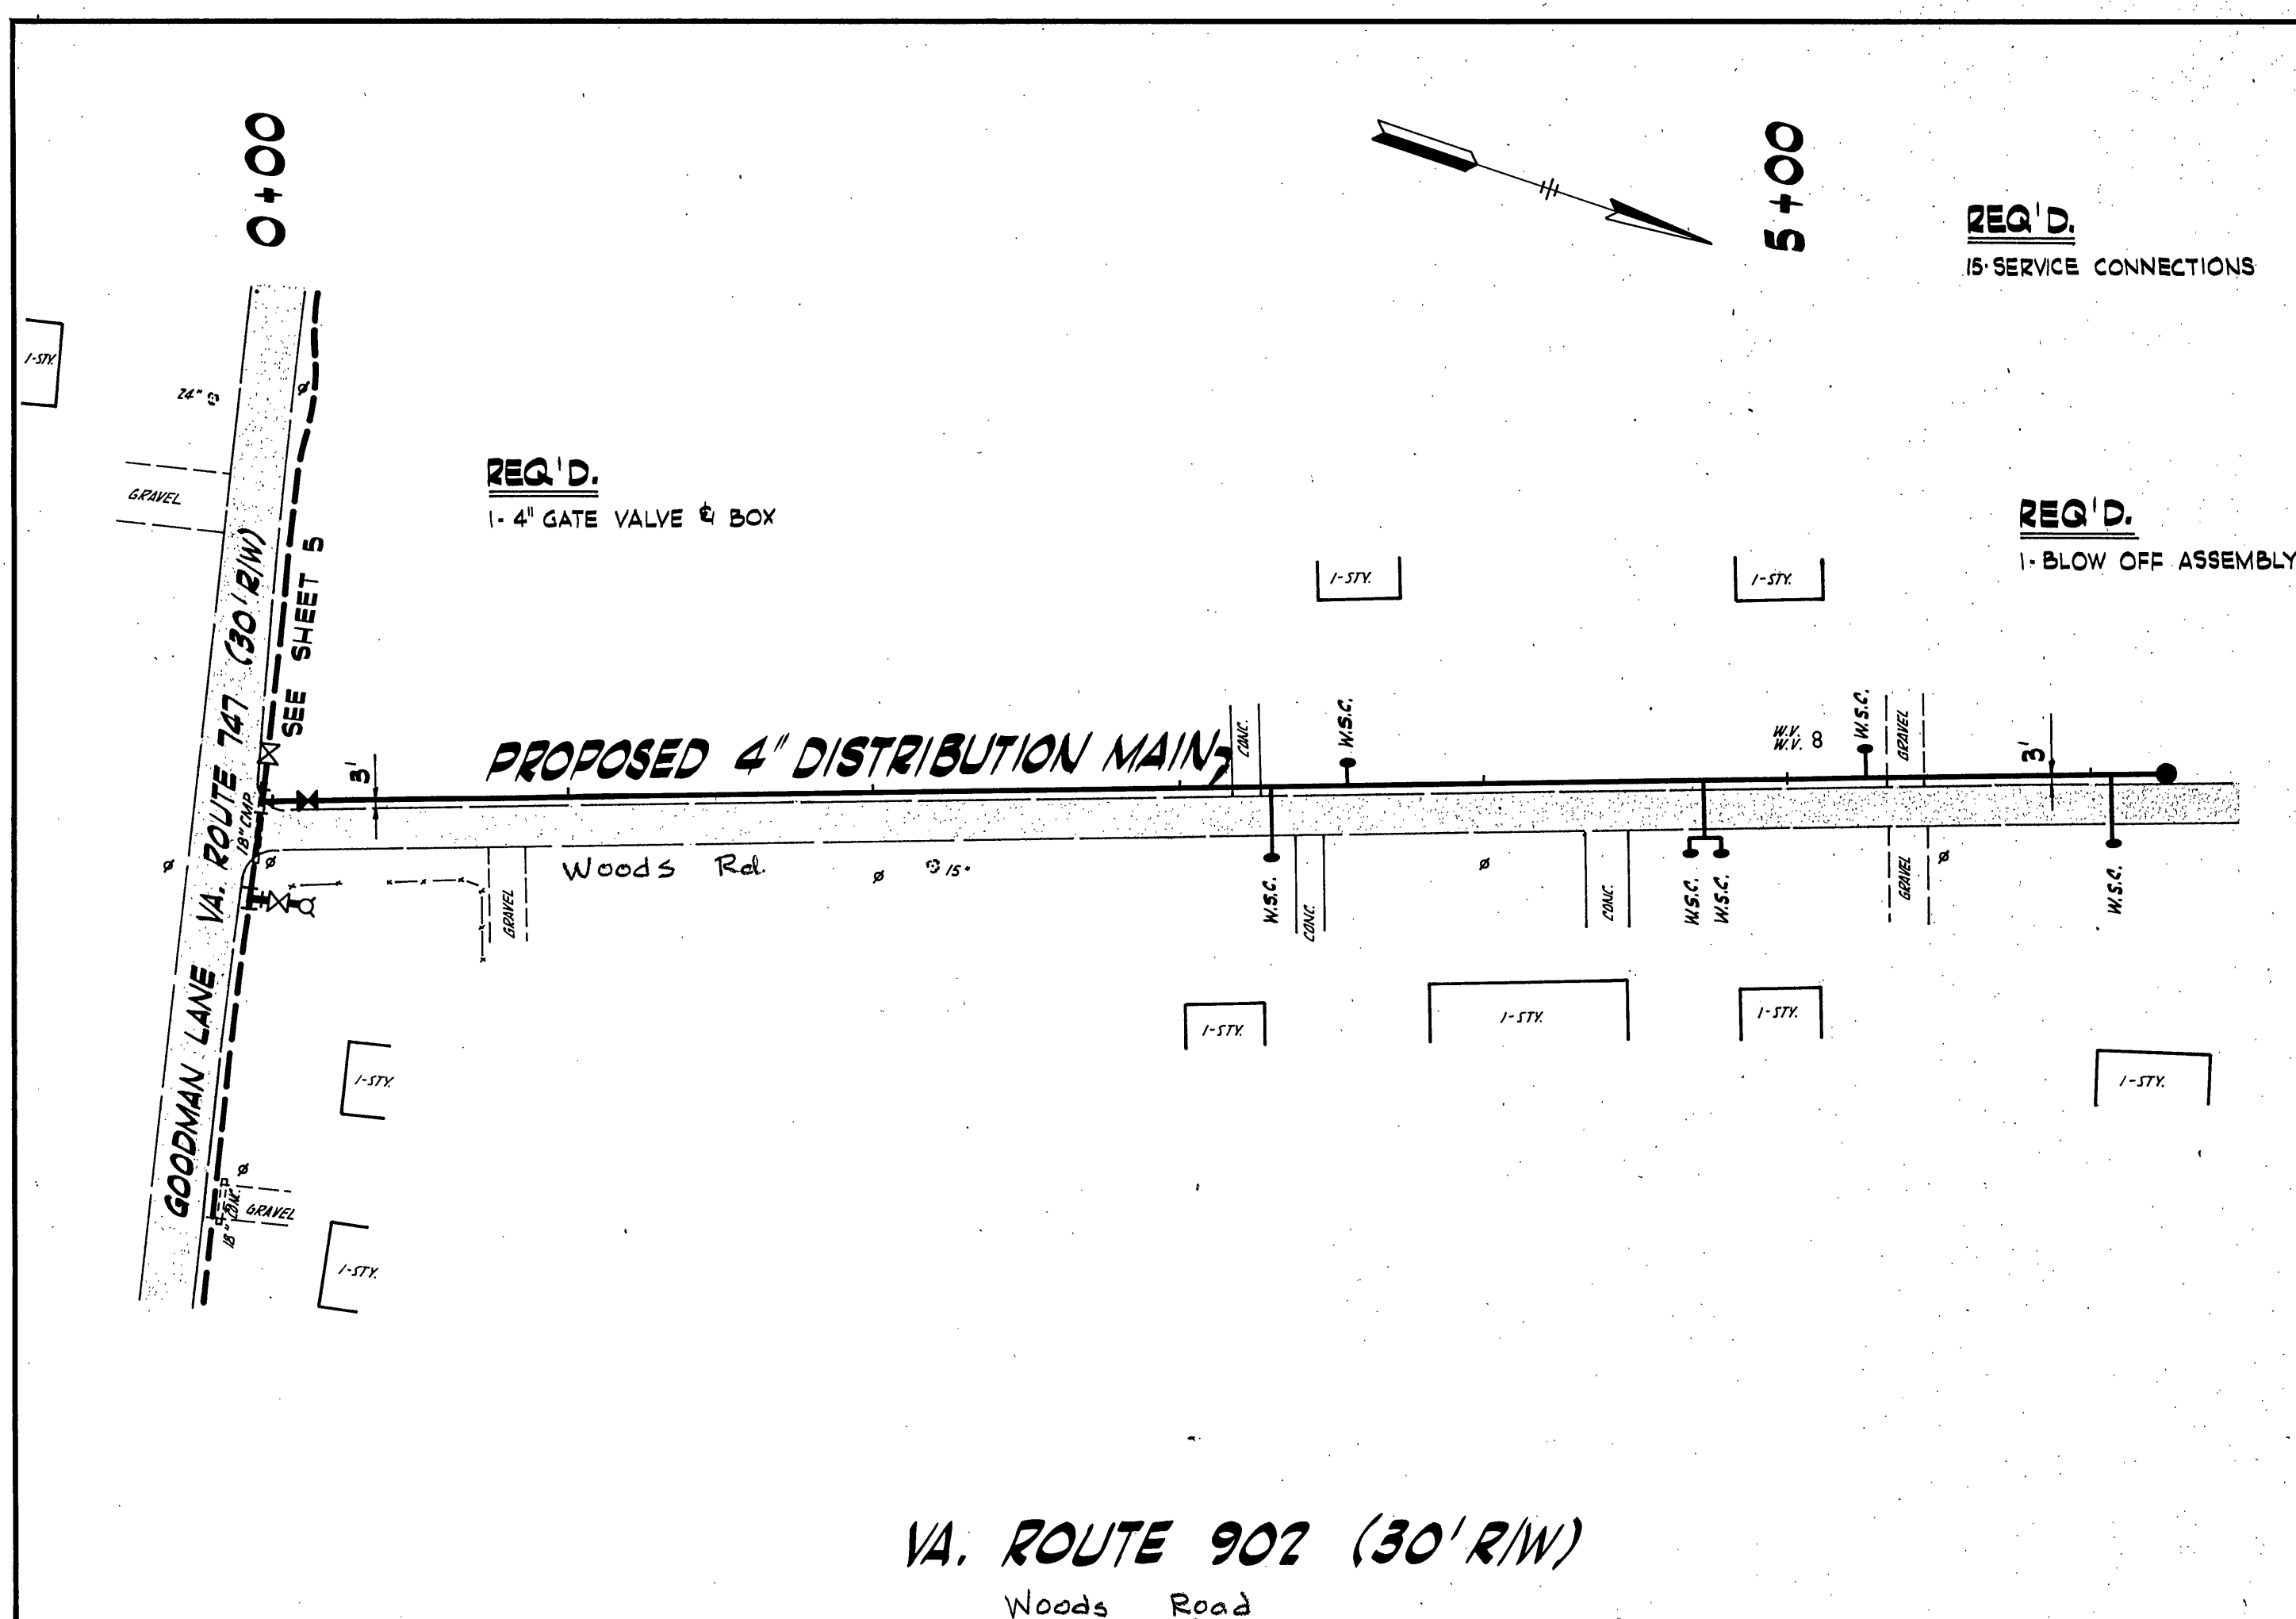

SCALE : HOR. 1 IN. = 50 FT.
VERT. 1 IN. = 10 FT.

BOARD OF COUNTY SUPERVISORS ROANOKE COUNTY, VIRGINIA		
WILLIAM C. OVERMAN ASSOCIATES, P.C.	VA. ROUTE 902 STA. 0+00 TO STA. 6+25	PROJECT NO. 79-3-W
	VA. ROUTE 903 STA. 0+00 TO STA. 8+00	DATE: JULY, 1979 SHEET 7 OF 8